


ATTACHMENT 1
PAN AMERICAN LIFE BUILDING - FIRST FLOOR
SOLAR SHADE SYSTEMS

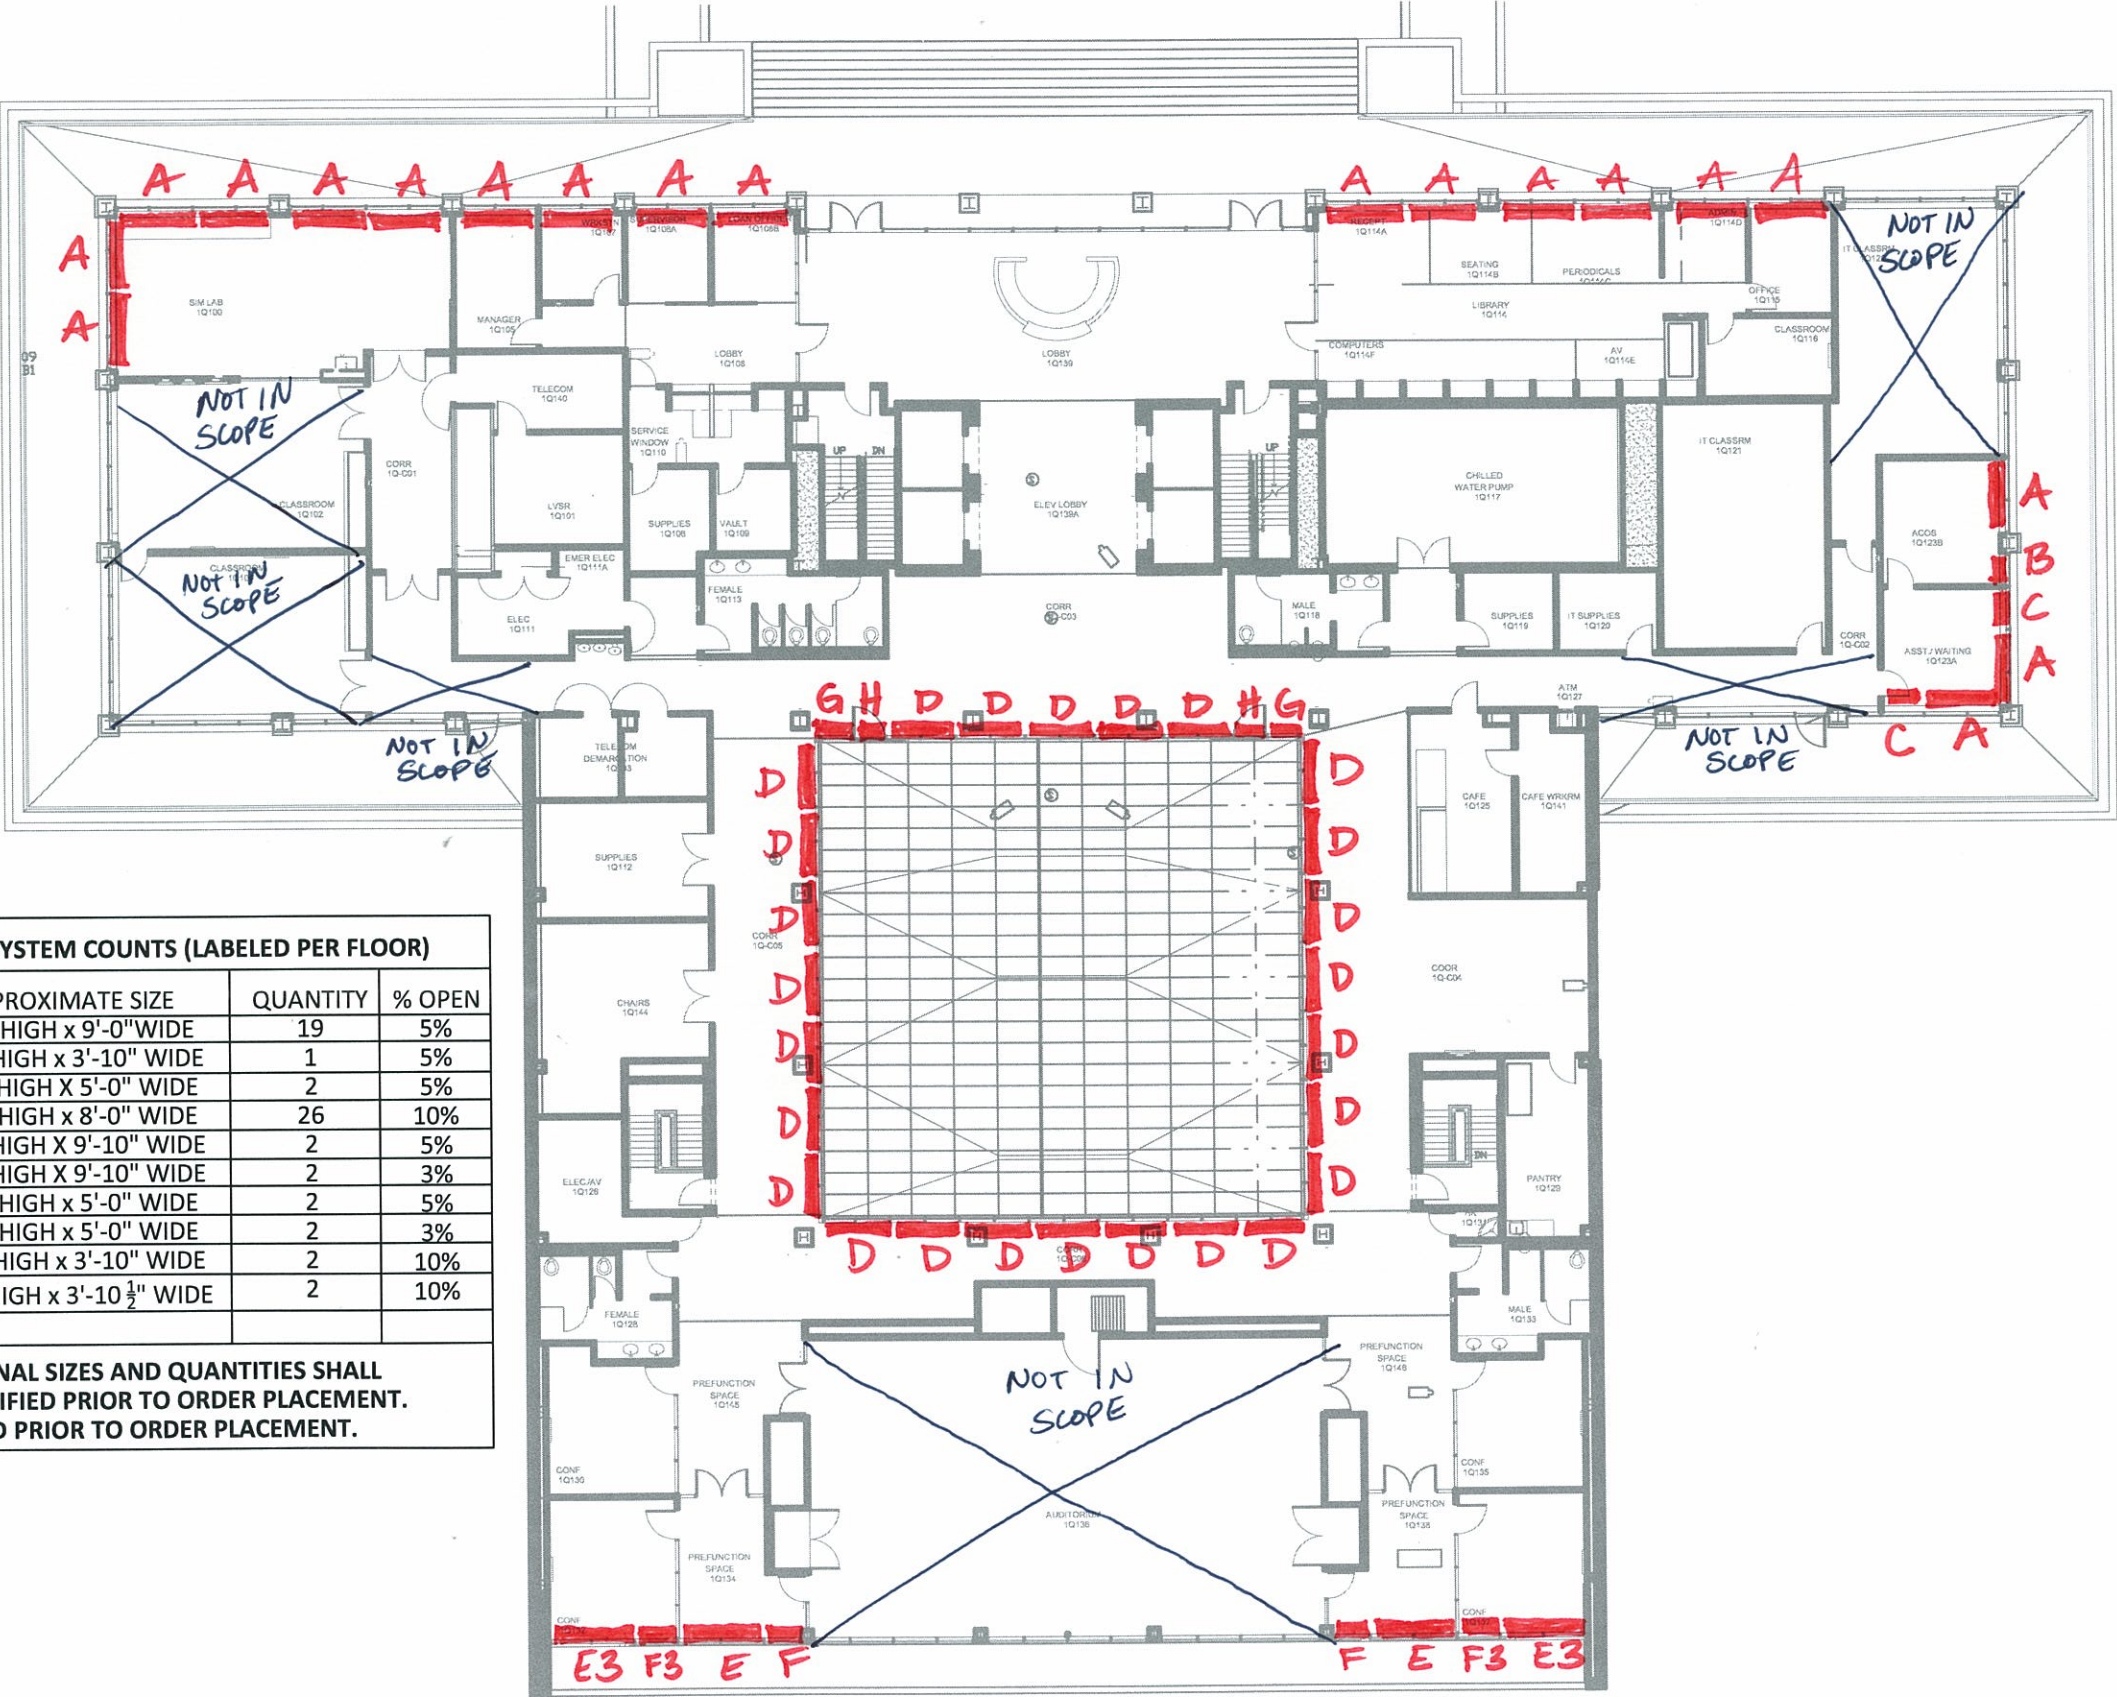

SOLAR SHADE SYSTEM COUNTS (LABELED PER FLOOR)

SHADE TYPE	APPROXIMATE SIZE	QUANTITY	% OPEN
A	7'-1" HIGH x 9'-0" WIDE	19	5%
B	7'-1" HIGH x 3'-10" WIDE	1	5%
C	7'-1" HIGH x 5'-0" WIDE	2	5%
D	9'-8" HIGH x 8'-0" WIDE	26	10%
E	9'-8" HIGH x 9'-10" WIDE	2	5%
E3	9'-8" HIGH x 9'-10" WIDE	2	3%
F	9'-8" HIGH x 5'-0" WIDE	2	5%
F3	9'-8" HIGH x 5'-0" WIDE	2	3%
G	9'-8" HIGH x 3'-10" WIDE	2	10%
H	2'-6" HIGH x 3'-10 1/2" WIDE	2	10%

* NOTE: FINAL SIZES AND QUANTITIES SHALL
BE FIELD VERIFIED PRIOR TO ORDER PLACEMENT.
VERIFIED PRIOR TO ORDER PLACEMENT.