


ATTACHMENT 2  
PAN AMERICAN LIFE BUILDING - SECOND FLOOR  
SOLAR SHADE SYSTEMS

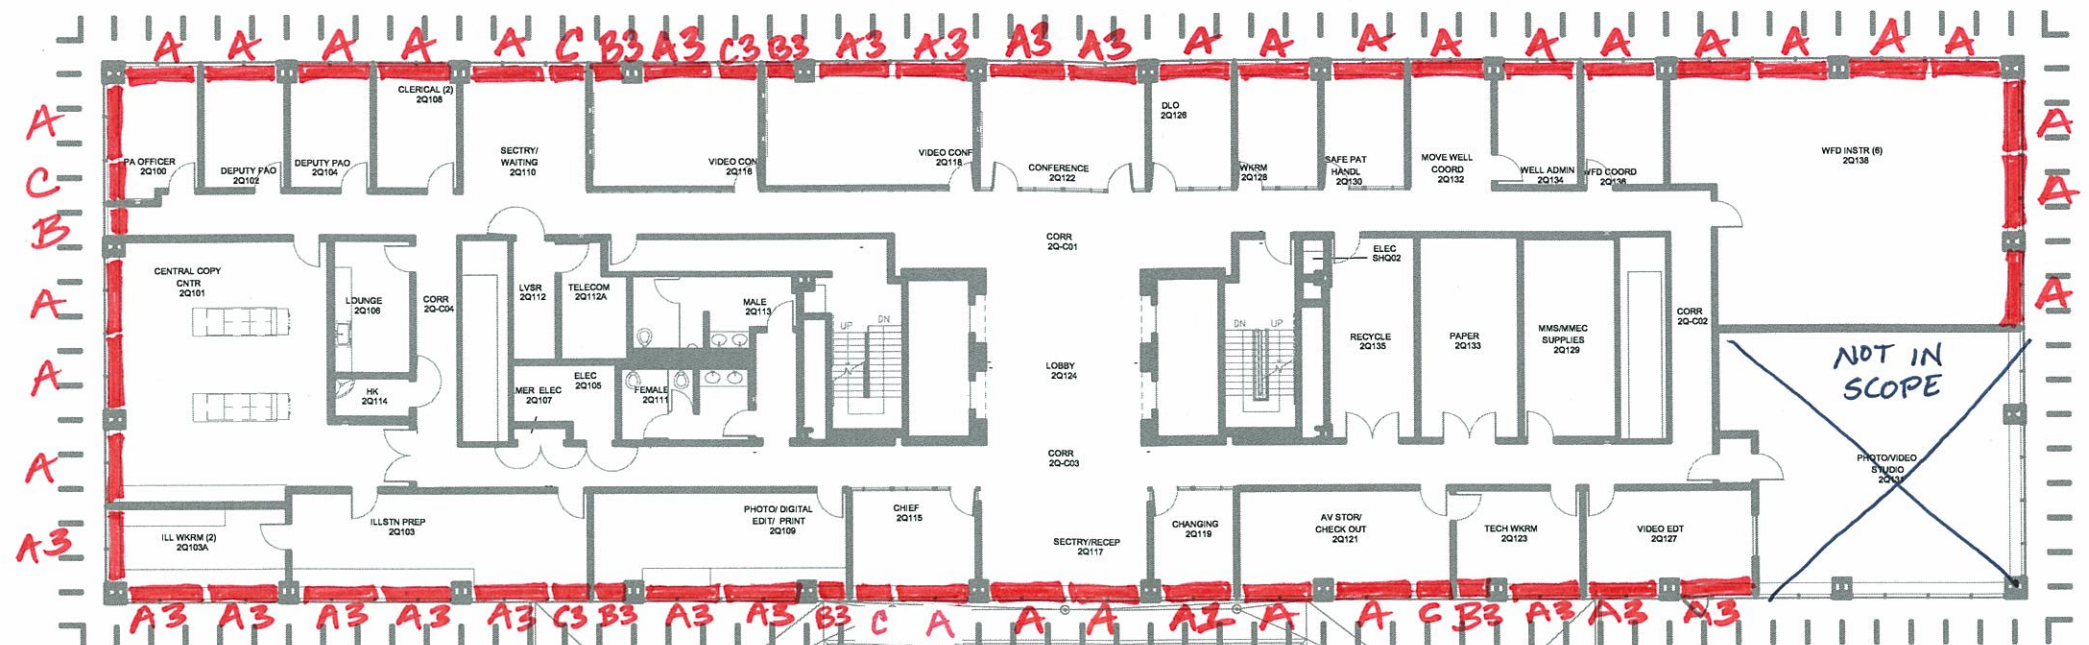

SOLAR SHADE SYSTEM COUNTS (LABELED PER FLOOR)			
SHADE TYPE	APPROXIMATE SIZE	QUANTITY	% OPEN
A	7'-1" HIGH x 9'-0"WIDE	27	5%
A1	7'-1" HIGH x 9'-0"WIDE	1	0-1%
A3	7'-1" HIGH x 9'-0"WIDE	16	3%
B	7'-1" HIGH x 4'-0" WIDE	1	5%
B3	7'-1" HIGH x 4'-0" WIDE	5	3%
C	7'-1" HIGH X 5'-0" WIDE	4	5%
C3	7'-1" HIGH X 5'-0" WIDE	2	3%
* NOTE: FINAL SIZES AND QUANTITIES SHALL BE FIELD VERIFIED PRIOR TO ORDER PLACEMENT. VERIFIED PRIOR TO ORDER PLACEMENT.			

