


ATTACHMENT 3
PAN AMERICAN LIFE BUILDING - THIRD FLOOR
SOLAR SHADE SYSTEMS

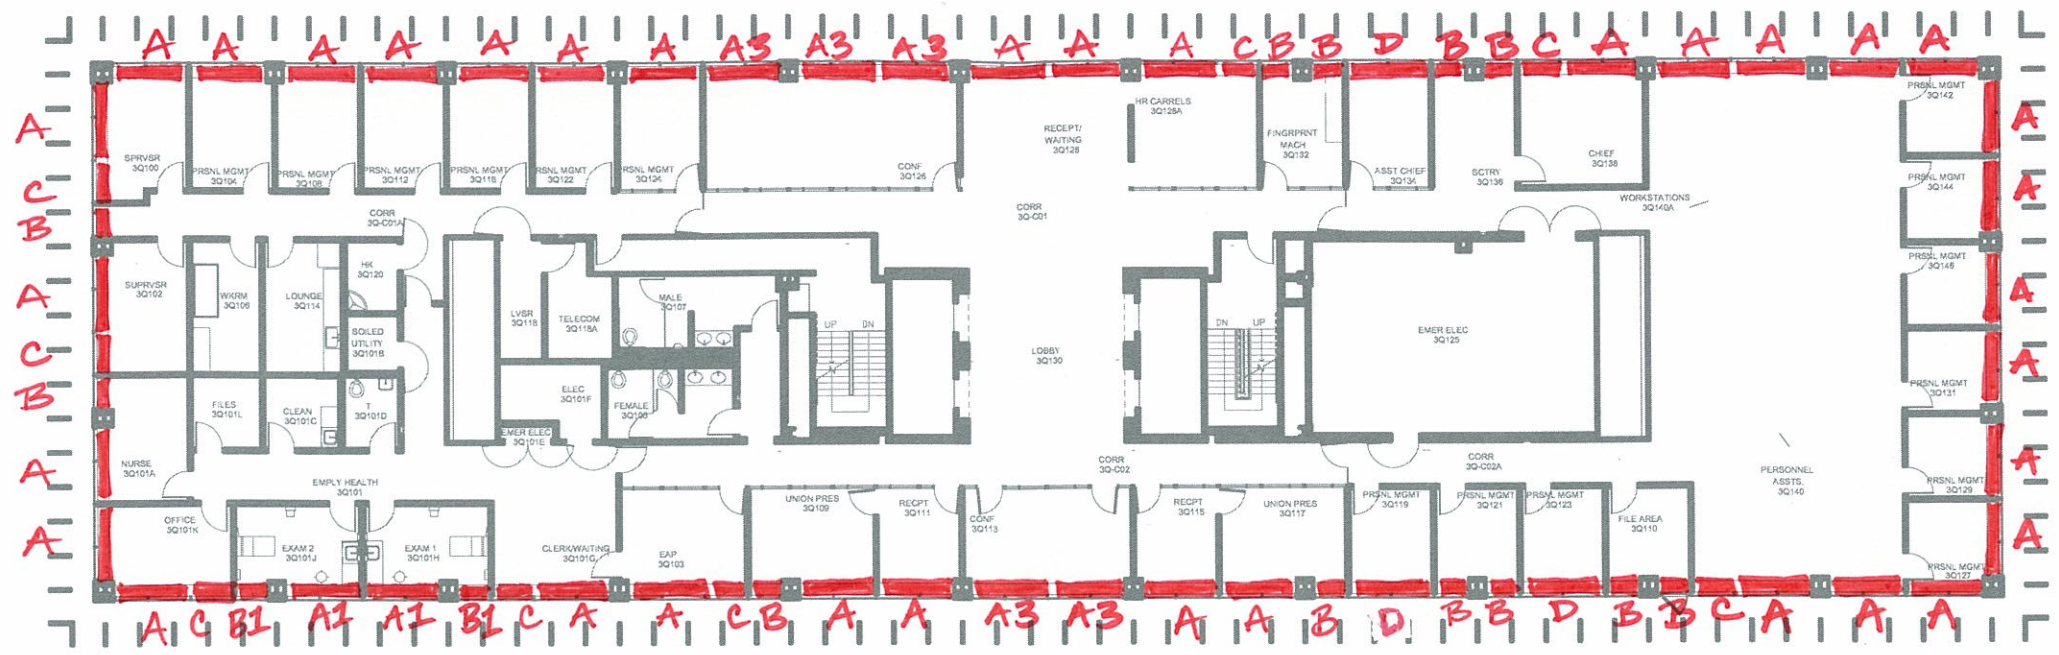

SOLAR SHADE SYSTEM COUNTS (LABELED PER FLOOR)			
SHADE TYPE	APPROXIMATE SIZE	QUANTITY	% OPEN
A	7'-1" HIGH x 9'-0" WIDE	35	5%
A1	7'-1" HIGH x 9'-0" WIDE	2	0-1%
A3	7'-1" HIGH x 9'-0" WIDE	5	3%
B	7'-1" HIGH x 4'-0" WIDE	12	5%
B1	7'-1" HIGH x 4'-0" WIDE	2	0-1%
C	7'-1" HIGH X 5'-0" WIDE	8	5%
D	7'-1" HIGH X 10'-0" WIDE	3	5%
* NOTE: FINAL SIZES AND QUANTITIES SHALL BE FIELD VERIFIED PRIOR TO ORDER PLACEMENT. VERIFIED PRIOR TO ORDER PLACEMENT.			