
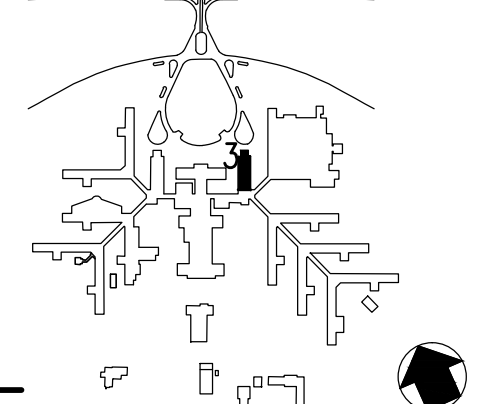
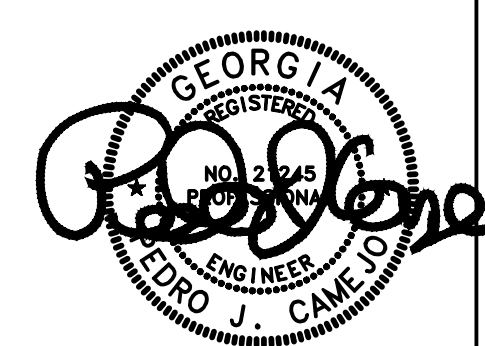


- NOTES:**
(THIS SHEET ONLY)
- 1 REMOVE AND HAUL AWAY IN ITS ENTIRETY HPS HEATING STEAM PIPING. TURN OVER TO VA COTR ALL VALVES AND STEAM TRAP TAGS THAT ARE NOT REUSED.
 - 2 PERMANENTLY CAP BRANCH LINE AS CLOSE TO MAIN AS POSSIBLE.
 - 3 PROVIDE NEW CROSS OVER PIPE AND VALVE TO PROVIDE NEW HPS-PROC STEAM TO PRV#1 3218.
 - 4 PROVIDE 1/2" AUTOMATIC ELECTRIC ACTUATED NORMALLY CLOSED VALVE AND CONNECT TO TRIDIUM CONTROL SYSTEM WHEN OUTSIDE AIR TEMPERATURE IS BELOW 55°F FOR 5 MINUTES OR LONGER. REUSE VALVE TAG 3235.
 - 5 PROVIDE INDICATED PUMP TRAP PPP-4 AS DETAILED AND AS SHOWN ON FLOOR PLAN 03-G-401.
 - 6 REPLACE EXISTING HEATING ONLY PRESSURE REDUCING STATION AS SCHEDULED AND DETAILED.

DETAILS
SCALE: NONE

<div>Revisions</div> <table border="1"><thead><tr><th>No.</th><th>Description</th><th>Date</th></tr></thead><tbody><tr><td> </td><td> </td><td> </td></tr><tr><td> </td><td> </td><td> </td></tr><tr><td> </td><td> </td><td> </td></tr><tr><td> </td><td> </td><td> </td></tr><tr><td> </td><td> </td><td> </td></tr><tr><td> </td><td> </td><td> </td></tr><tr><td> </td><td> </td><td> </td></tr><tr><td> </td><td> </td><td> </td></tr><tr><td> </td><td> </td><td> </td></tr></tbody></table>	No.	Description	Date																												<div> APPLIED ENGINEERING SOLUTIONS 440 Martin Luther King, Jr. Blvd., Suite 401 Macon, Georgia 31201 (478) 314-1270 www.aes-pe.com</div>	<div> KEY PLAN SCALE: NONE</div>	<div></div>	<div>Drawing Title</div> <div>DETAILS</div>	<div>Project Title</div> <div>STEAM AND CONDENSATE PIPING SYSTEM STUDY</div>	<div>Date</div> <div>JUNE 22, 2012</div>
	No.	Description	Date																																	
<div>Building Number</div> <div>3</div>	<div>Checked</div> <div>PJC</div>	<div>Drawn</div> <div>JSW</div>	<div>Drawing No.</div> <div>03-G-402</div>	<div>Veterans Administration</div>																																
<div>Location</div> <div>CARL VINSON VA MEDICAL CENTER DUBLIN, GEORGIA</div>	<div>Dwg. 25 Of</div> <div>87</div>																																			

VA FORM 08-6231A, MAR 1984

U.S. GOVERNMENT PRINTING OFFICE: 1984-440-467