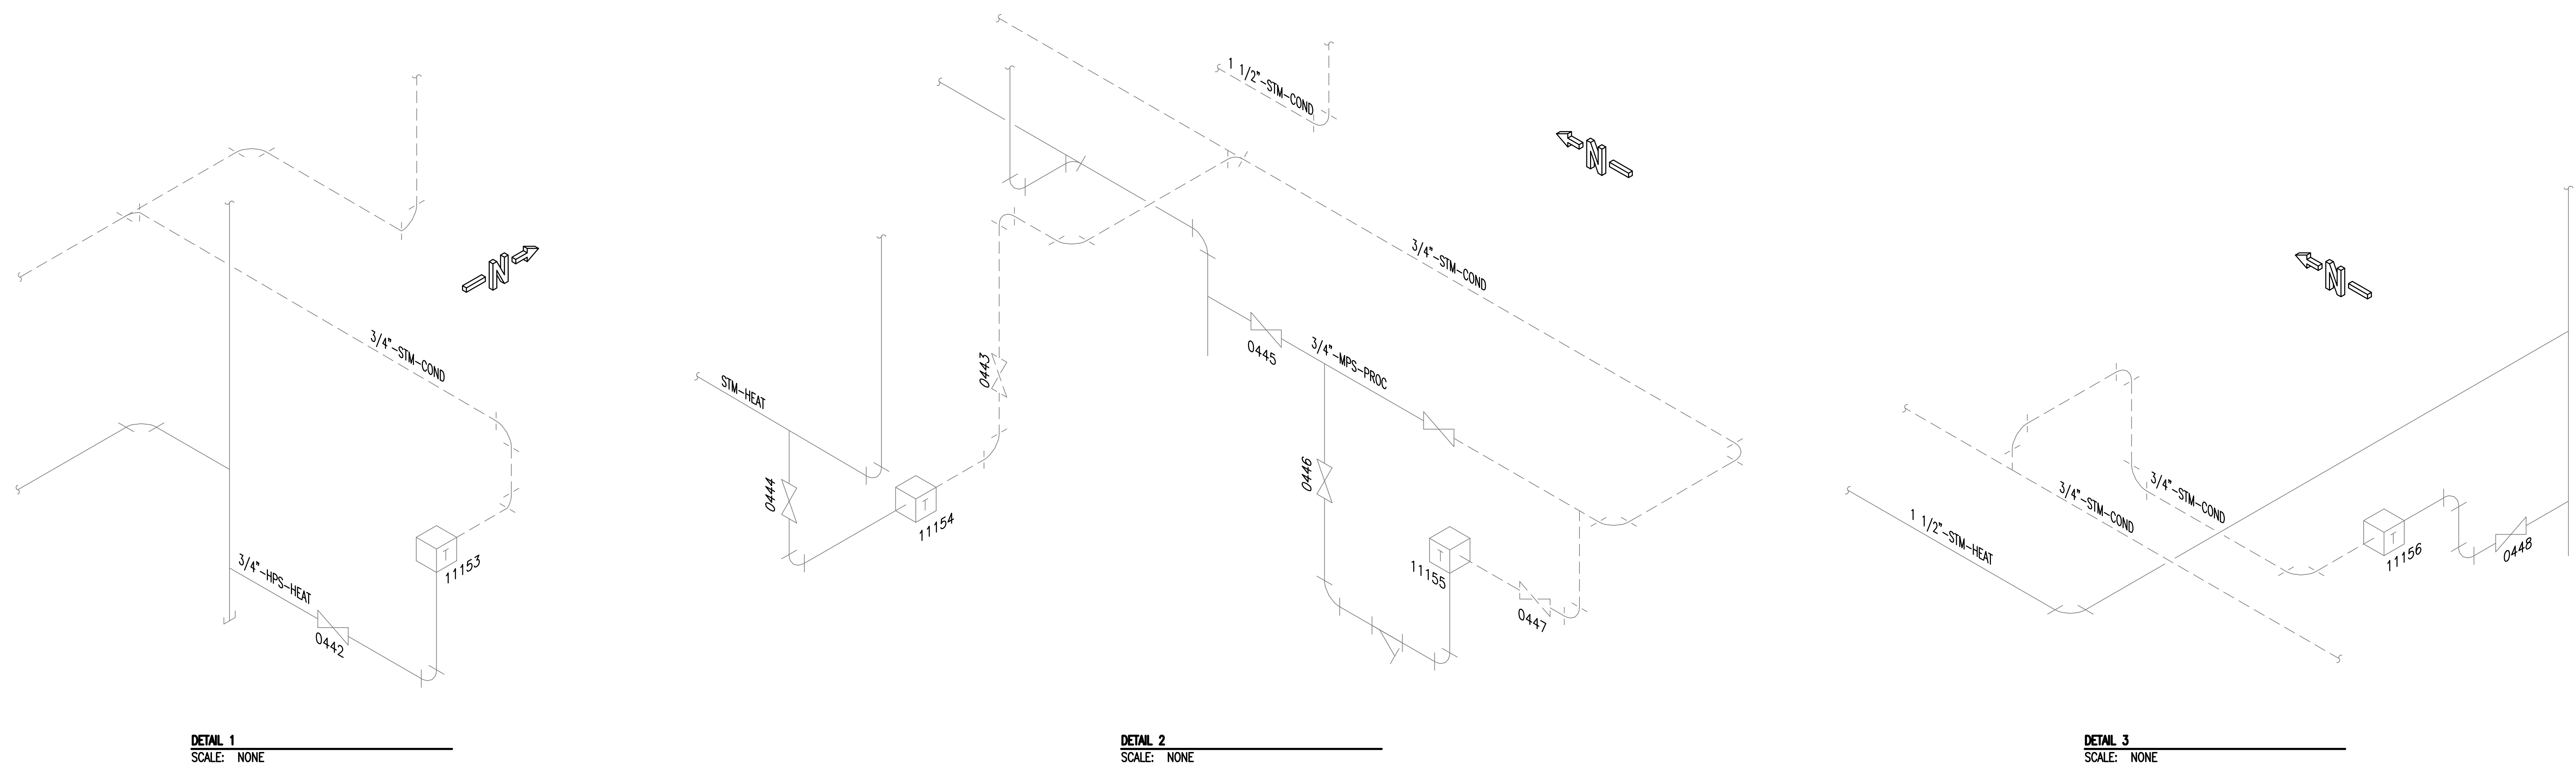


**BUILDING 9**  
**CRAWL SPACE PLAN**  
SCALE: 1/8" = 1'-0"

[illegible]