


DETAIL 1
SCALE: NONE

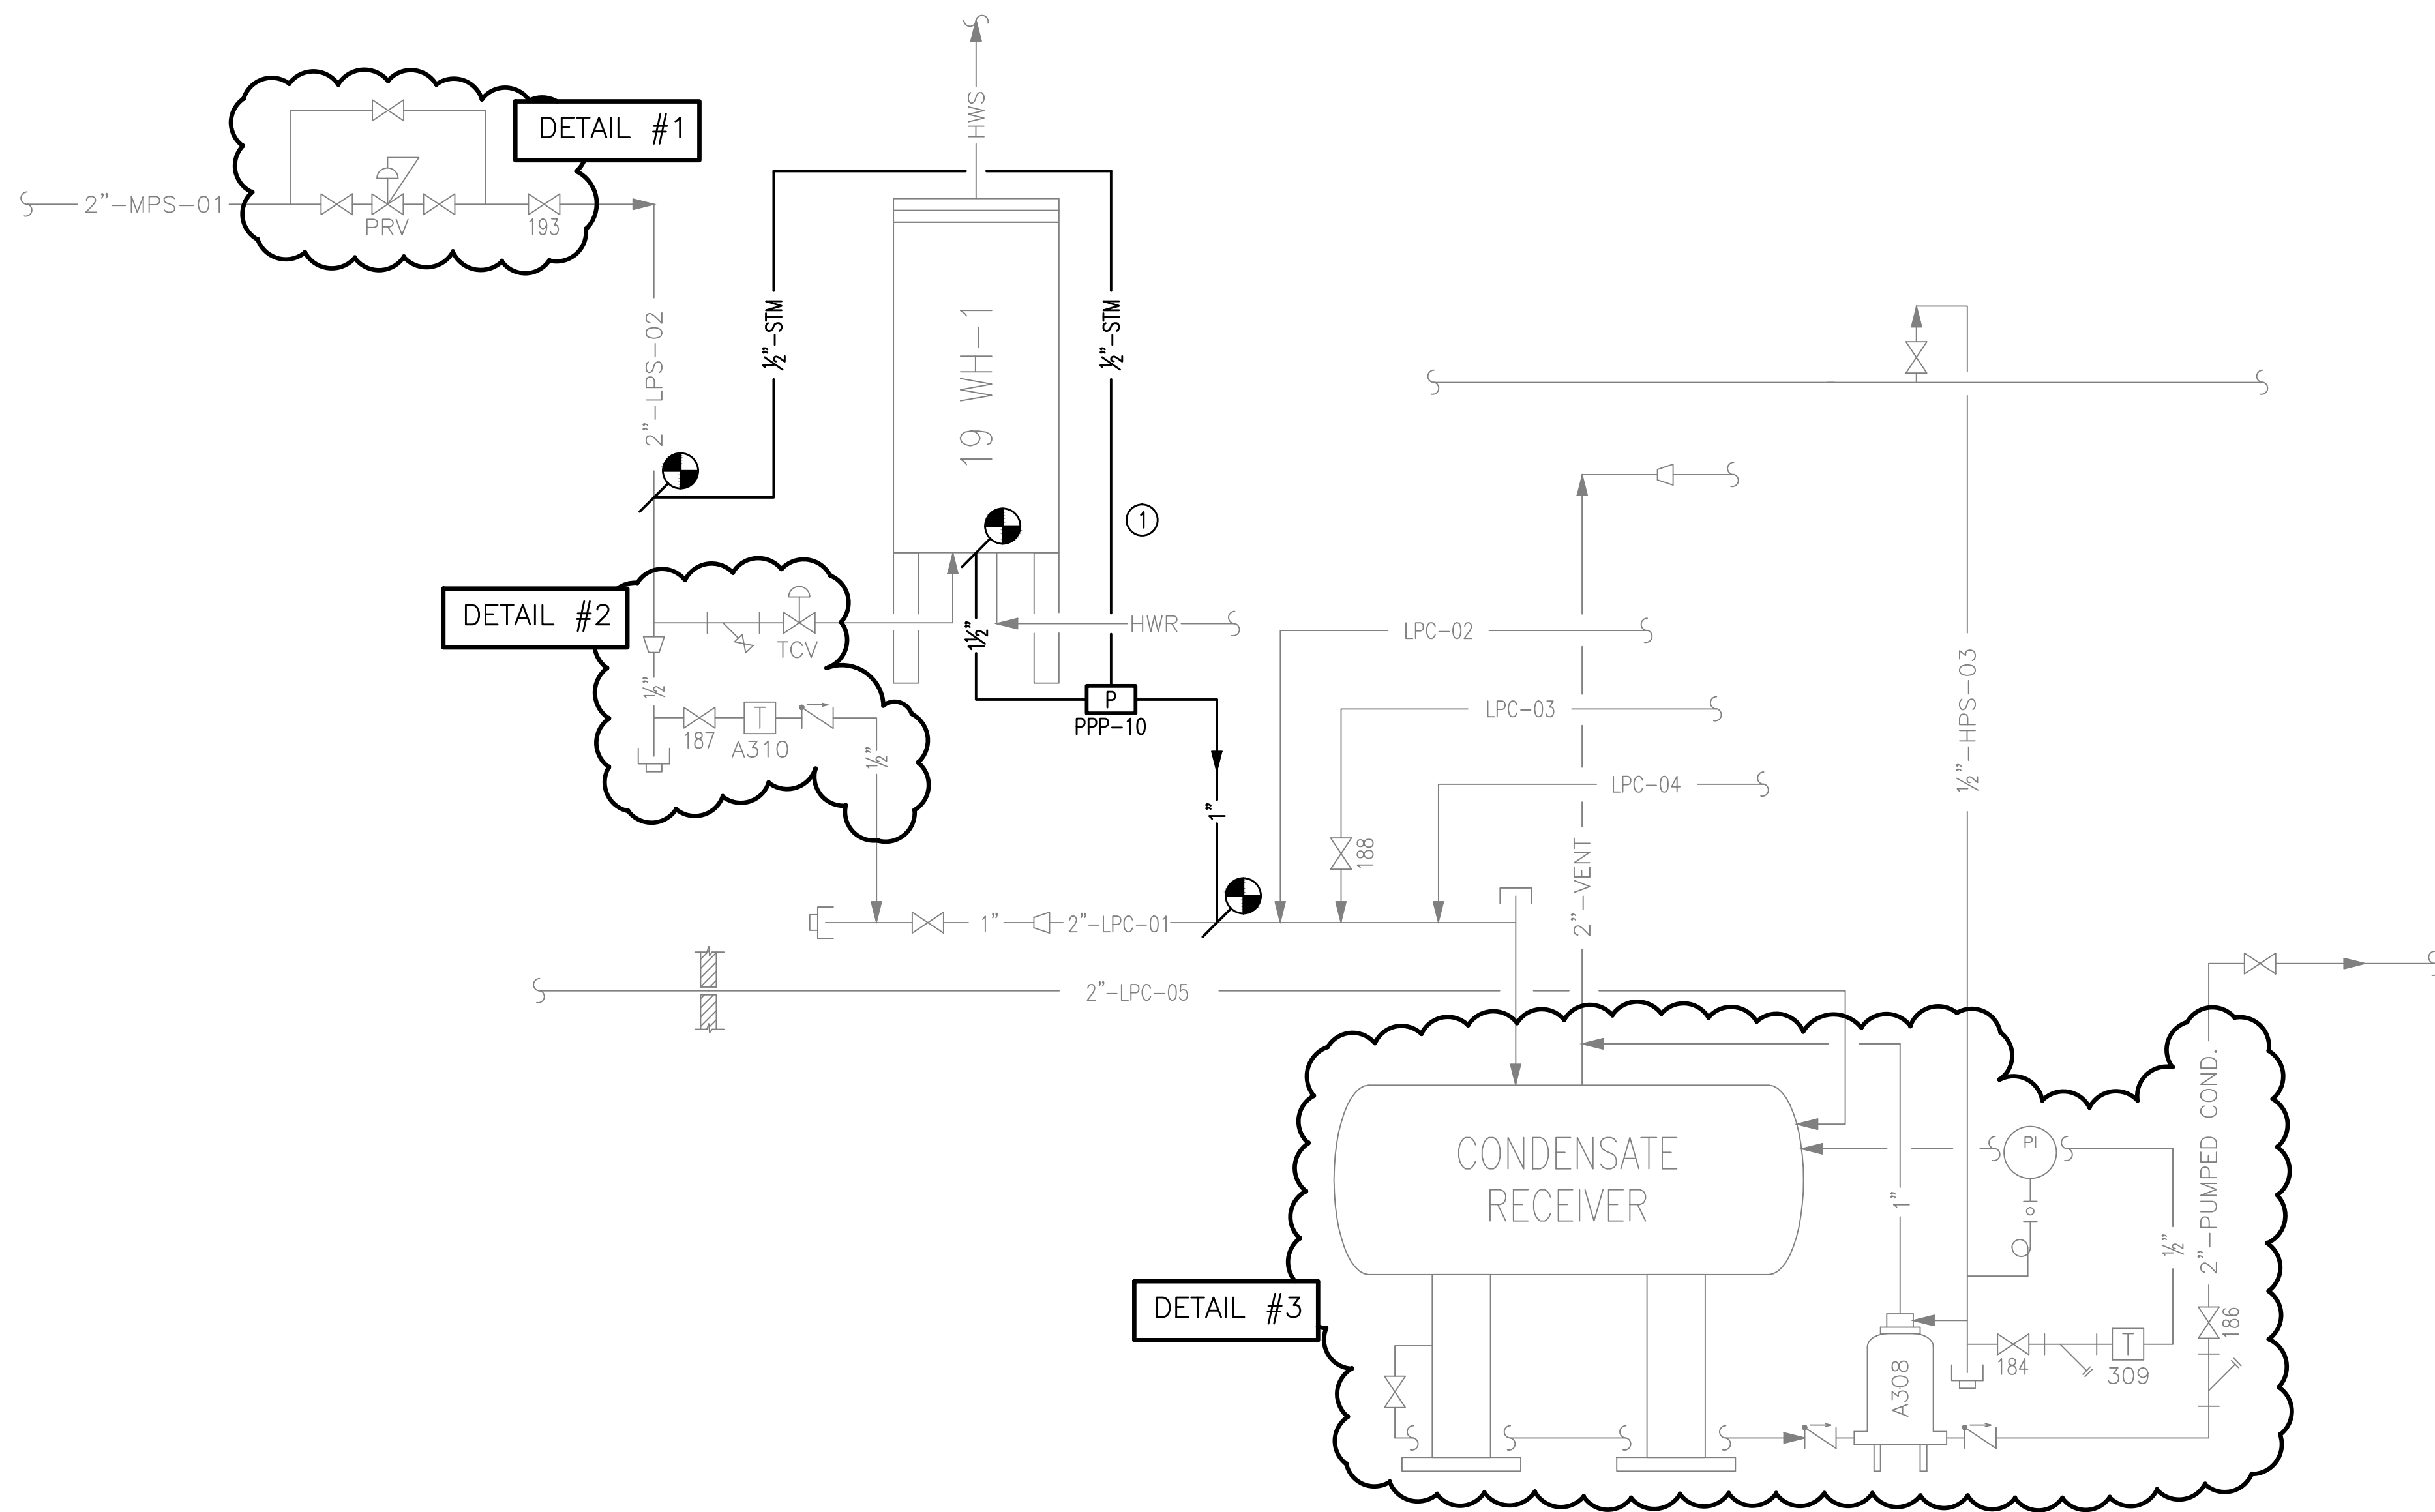

DETAILS
SCALE: NONE

NOTES:



(THIS SHEET ONLY)

- ① PROVIDE NEW AUTOMATIC PUMP TRAP PPP-10 AS SCHEDULED AND AS DETAILED (TYPE 2) ON SHEET I-1.04.

Revisions	Date

AES
APPLIED ENGINEERING
SOLUTIONS
440 Martin Luther King, Jr. Blvd., Suite 401
Macon, Georgia 31201
(478) 314-1270
www.aes-pe.com

KEY PLAN
SCALE: NONE

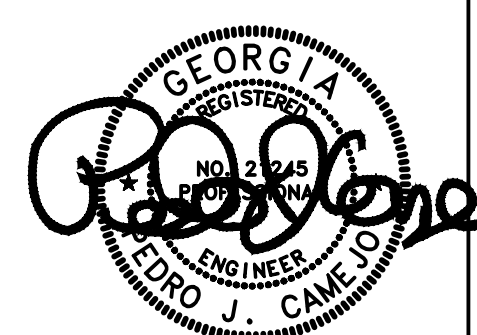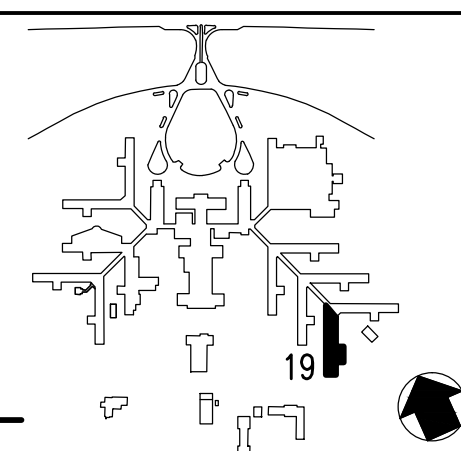

Drawing Title		Project Title		Date
DETAILS		STEAM AND CONDENSATE PIPING SYSTEM STUDY		JUNE 22, 2012
Building Number		Checked	Drawn	Project No.
19		PJC	JSW	557-10-109
Location		Dwg. No.		Drawing No.
CARL VINSON VA MEDICAL CENTER DUBLIN, GEORGIA		19-G-002		80 Of 87

Veterans
Administration