


1. ALL LANDSCAPE AREAS DISTURBED BY CONSTRUCTION ACTIVITY SHALL BE RESTORED BY FINE GRADING AND SEEDING WITH THE APPROPRIATE SEED MIX.
3. REFER TO LANDSCAPE SPECIFICATIONS FOR SEED MIX INFORMATION.
4. REFER TO EROSION AND SEDIMENT CONTROL PLAN FOR SOIL STABILIZATION METHODS.

LANDSCAPE BASE BID LANDSCAPE SCOPE OF WORK SHALL INCLUDE THE FOLLOWING:
PROPER PREPARATION OF THE SUBGRADE, DISTRIBUTION OF SPECIFIED TOPSOIL TO 2" DEPTH TO THE PROPER ELEVATIONS, FINE GRADING OF TOPSOIL TO PROVIDE POSITIVE DRAINAGE, SEEDING, FERTILIZING, MULCHING AND MAINTENANCE OF ALL AREAS DISTURBED BY CONSTRUCTION ACTIVITIES.



PARKING LOT LANDSCAPE PLANT LIST

QTY.	KEY	BOTANICAL NAME	COMMON NAME	SIZE	NOTES
11	AC-AB	ACER X FREEMANII 'AUTUMN BLAZE'	AUTUMN BLAZE MAPLE	2-1/2" CAL.	B&B
33	EU-AC	EUNONYMUS ALATUS 'COMPACTA'	COMPACT BURNING BUSH	36"	B&B
8	PY-CS	PYRUS CALLERYANA 'CLEVELAND SELECT'	CLEVELAND SELECT PEAR	2-1/2" CAL.	B&B

SHADE TREE

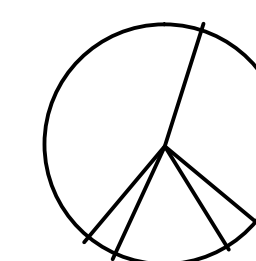


HEDGE SHRUBS

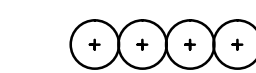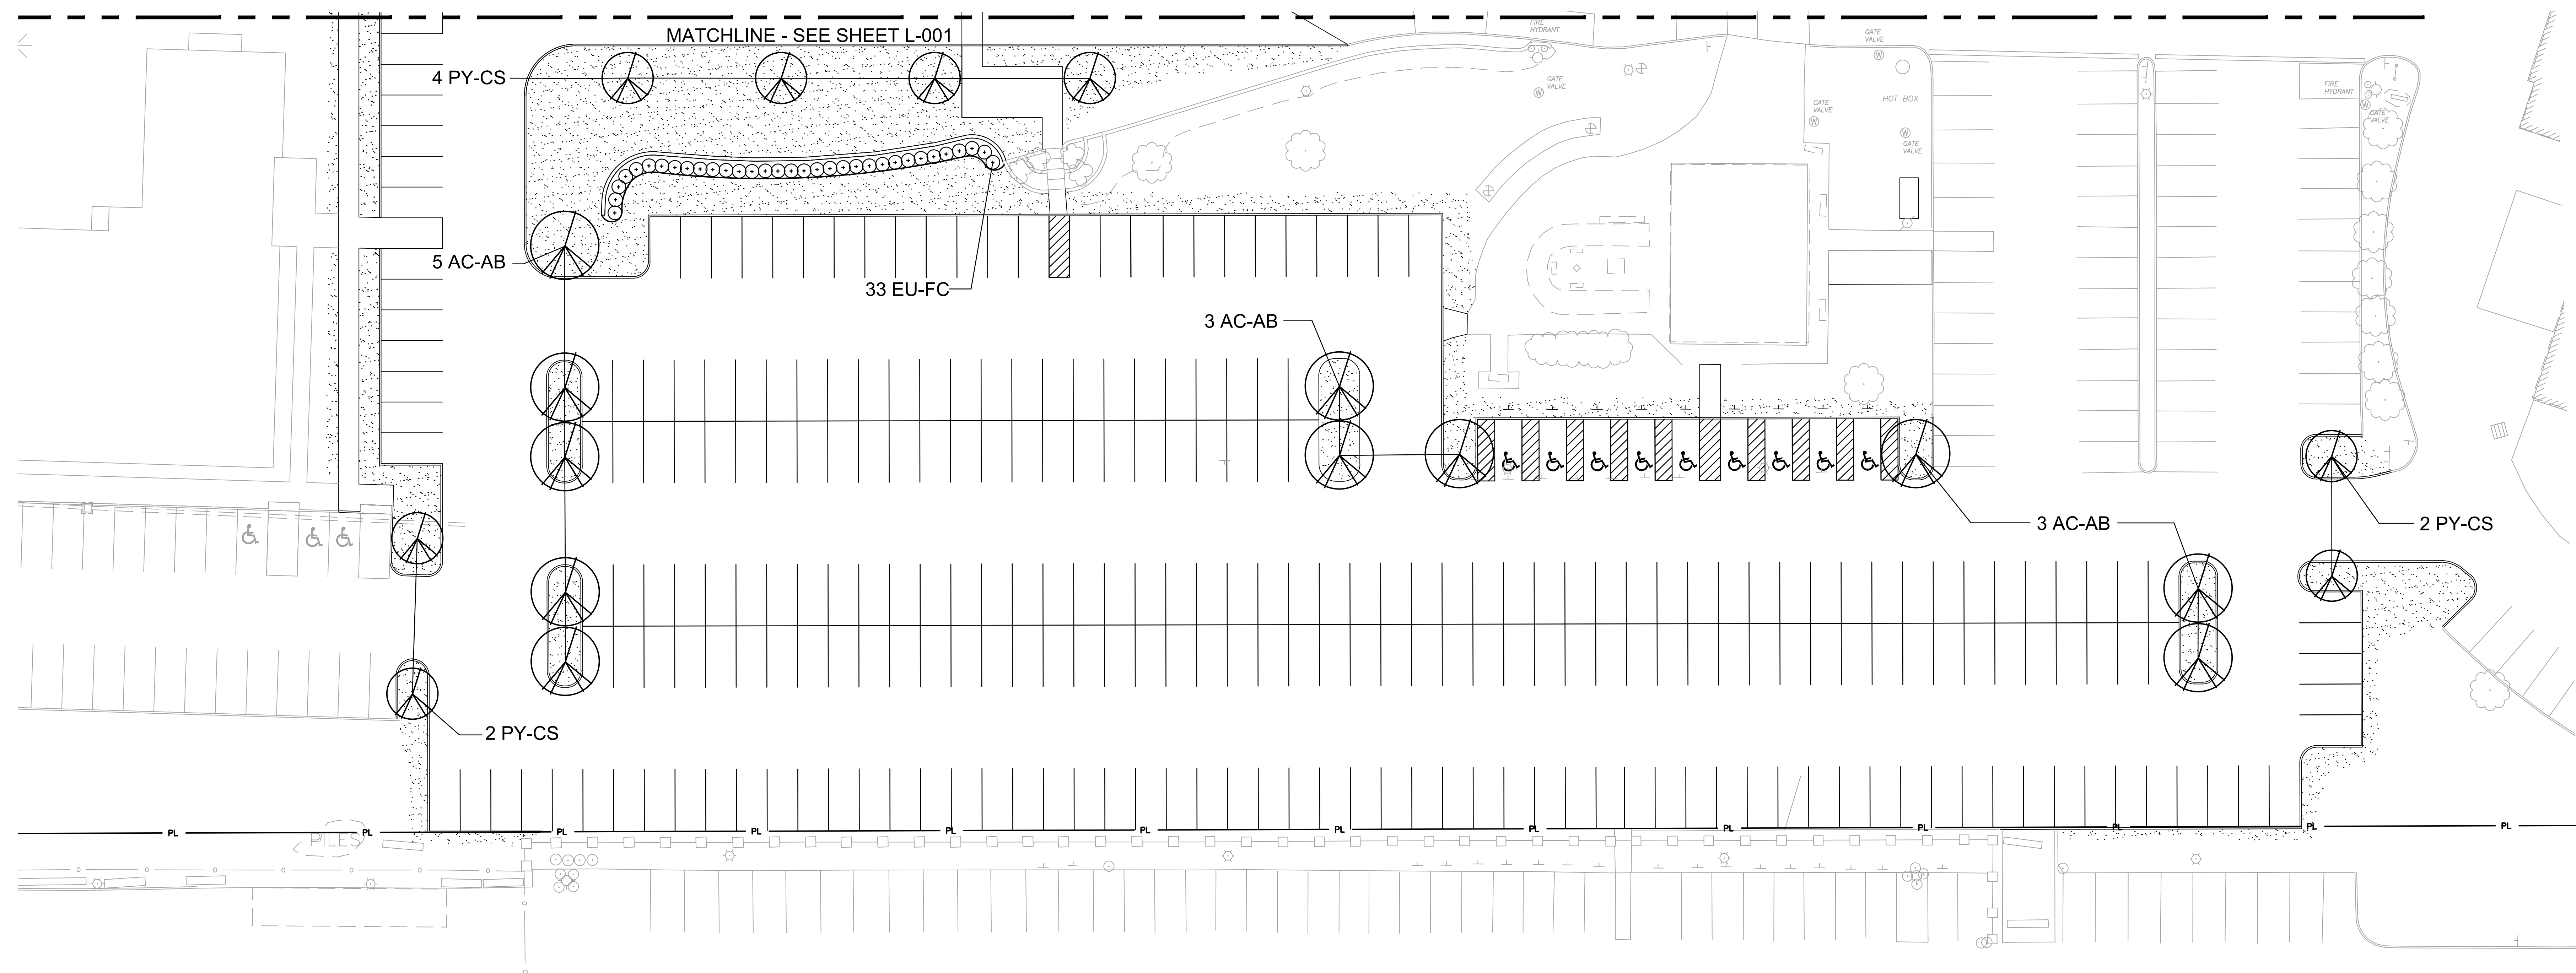NEW / RESEEDDED
LAWN AREAS

Scale: 1" = 20'

[illegible]

CA **CAWRSE & ASSOCIATES, INC.**
Landscape Architecture • Land Planning
549 E. Washington Street • Chagrin Falls, OH 44022
440-247-7003/fax 440-247-7143

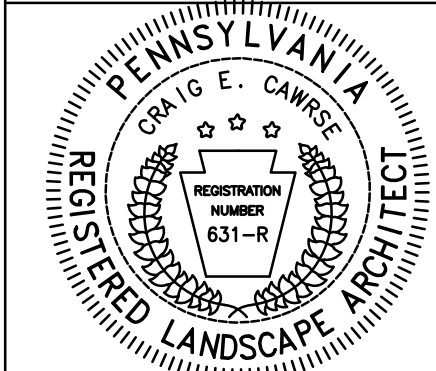

The Huntington Building
925 Euclid Avenue, Suite 1900
Cleveland, Ohio
44115-1407
216.522.1350

Approved: Project Director

	Location
	Erie, PA

Date
9/19/2013
2:22pm

Checked
CEC

Drawn	RRW
-------	-----

Building Number

	Drawing Number
--	----------------

L-002

**Office of
Construction
and Facilities
Management**

