

KEYED WORK NOTES:

- ① REMOVE ALL EXISTING PIPE INSULATION ON RISER No. 4. DISCONNECT AND REMOVE ALL HEAT TRACE ON RISER No. 4.

NOTES:

- THERE ARE SIX VERTICAL DRAIN RISERS THAT EXTEND FROM FIRST FLOOR DECK TO EIGHT FLOOR.
- CONTRACTOR TO CLEAN ALL DRAINS AND HYDROBLAST ALL DRAINS AND PIPING AT 2000 PSIG.

LEGEND:

- DRAIN IN FLOOR
- ◉ DRAIN FROM ABOVE
- RISER
- #X LOCATOR
 - # - FLOOR
 - X - LOCATION

three inches = one foot
 one and one half inches = one foot
 one inch = one foot
 three quarters inch = one foot
 one half inch = one foot
 three eighths inch = one foot
 one quarter inch = one foot
 one eighth inch = one foot

Revisions	Date

CONSULTANTS:



ARCHITECT/ENGINEERS:
EVERETT ENGINEERS

1740 MASSACHUSETTS AVE
 BOXBOROUGH, MA 01719
 Phone: 978-266-3711
 Fax: 978-266-3712

Drawing Title
 PLUMBING SECOND LEVEL PLAN

Approved Project Director

Project Title
 GARAGE STRUCTURAL REPAIR DESIGN

Location
 SYRACUSE

Date
 1/24/2014

Checked
 RAE

Drawn
 JPS

Project Number
 528A7-12-701

Building Number
 19



Drawing Number
 PP102

Dwg. 21 of 28

Office of Construction and Facilities Management

Department of Veterans Affairs

three inches = one foot
 one and one half inches = one foot
 one inch = one foot
 three quarters inch = one foot
 one half inch = one foot
 three eighths inch = one foot
 one quarter inch = one foot
 one eighth inch = one foot

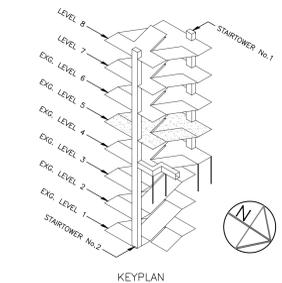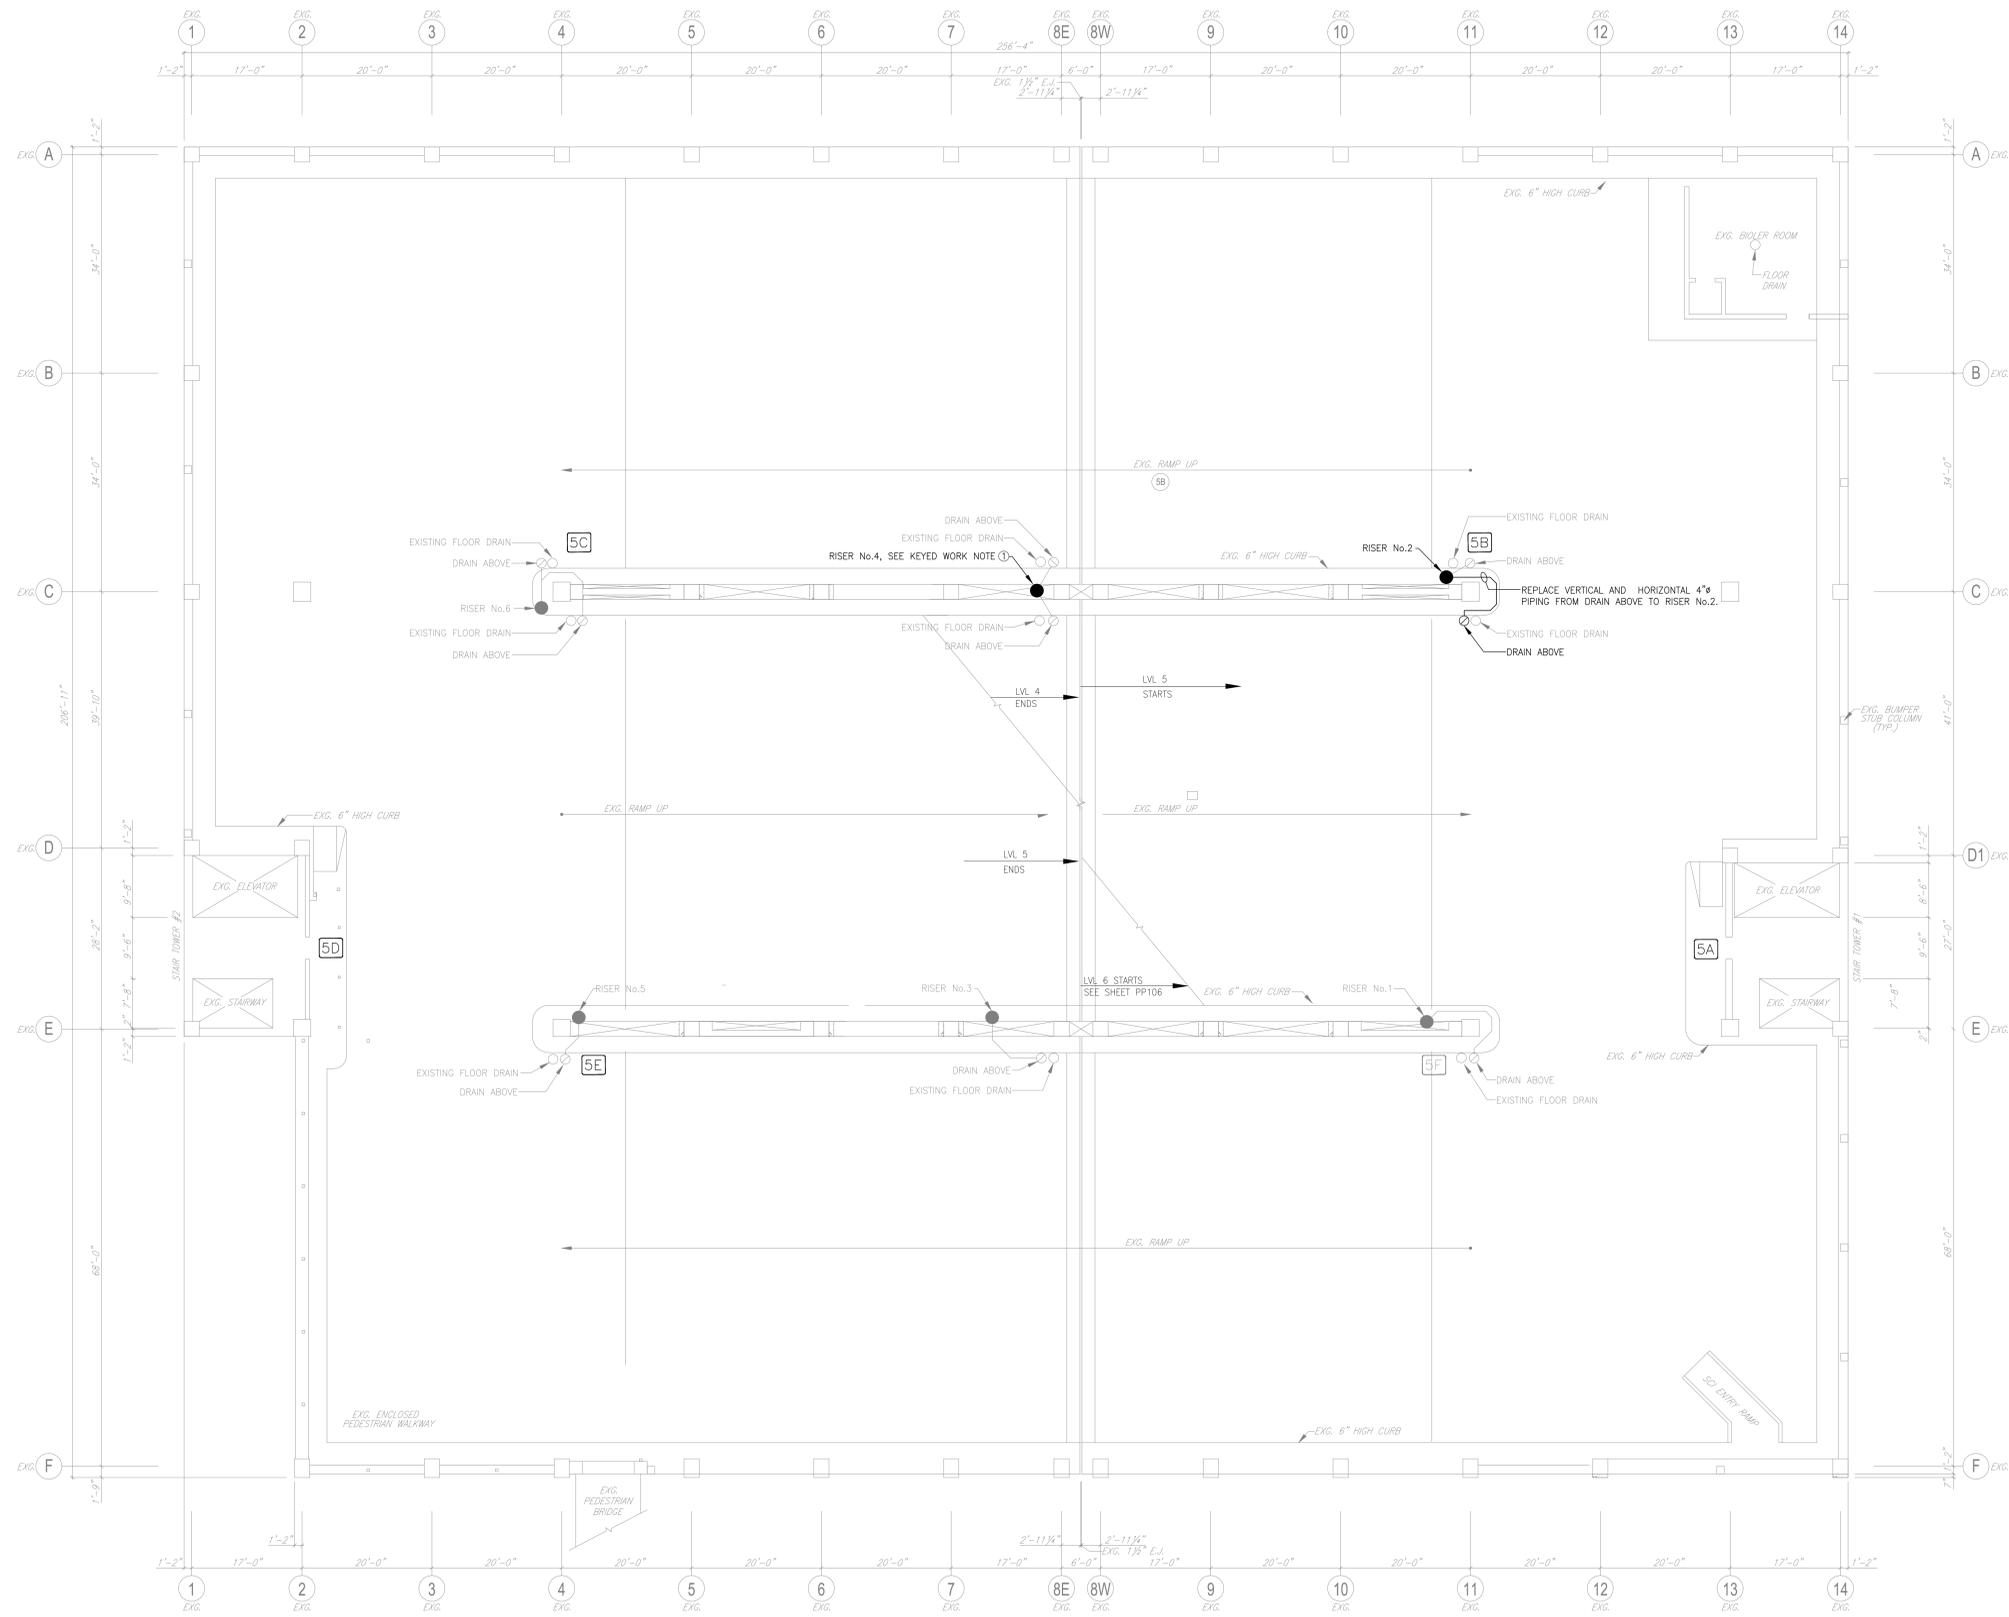

- KEYED WORK NOTES:**
- ① REMOVE ALL EXISTING PIPE INSULATION ON RISER No. 4. DISCONNECT AND REMOVE ALL HEAT TRACE ON RISER No. 4.
- NOTES:**
- THERE ARE SIX VERTICAL DRAIN RISERS THAT EXTEND FROM FIRST FLOOR DECK TO EIGHT FLOOR.
 - CONTRACTOR TO CLEAN ALL DRAINS AND HYDROBLAST ALL DRAINS AND PIPING AT 2000 PSIG.
- LEGEND:**
- DRAIN IN FLOOR
 - DRAIN FROM ABOVE
 - RISER
 - #X LOCATOR
= FLOOR
X = LOCATION

Revisions	Date

CONSULTANTS:



ARCHITECT/ENGINEERS:

EVERETT ENGINEERS

1740 MASSACHUSETTS AVE
 BOXBOROUGH, MA 01719
 Phone: 978-266-3711
 Fax: 978-266-3712

Drawing Title
 PLUMBING FIFTH LEVEL PLAN

Approved Project Director

Project Title
 GARAGE STRUCTURAL REPAIR DESIGN

Location
 SYRACUSE

Date
 1/24/2014

Checked
 RAE

Drawn
 JPS

Project Number
 528A7-12-701

Building Number
 19



Drawing Number
 PP105

Dwg 24 of 28

Office of Construction and Facilities Management

Department of Veterans Affairs

three inches = one foot
 one and one half inches = one foot
 one inch = one foot
 three quarters inch = one foot
 one half inch = one foot
 three eighths inch = one foot
 one quarter inch = one foot
 one eighth inch = one foot

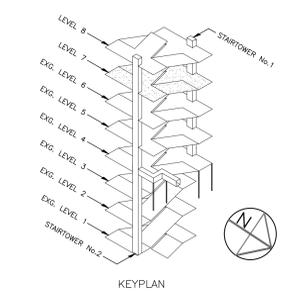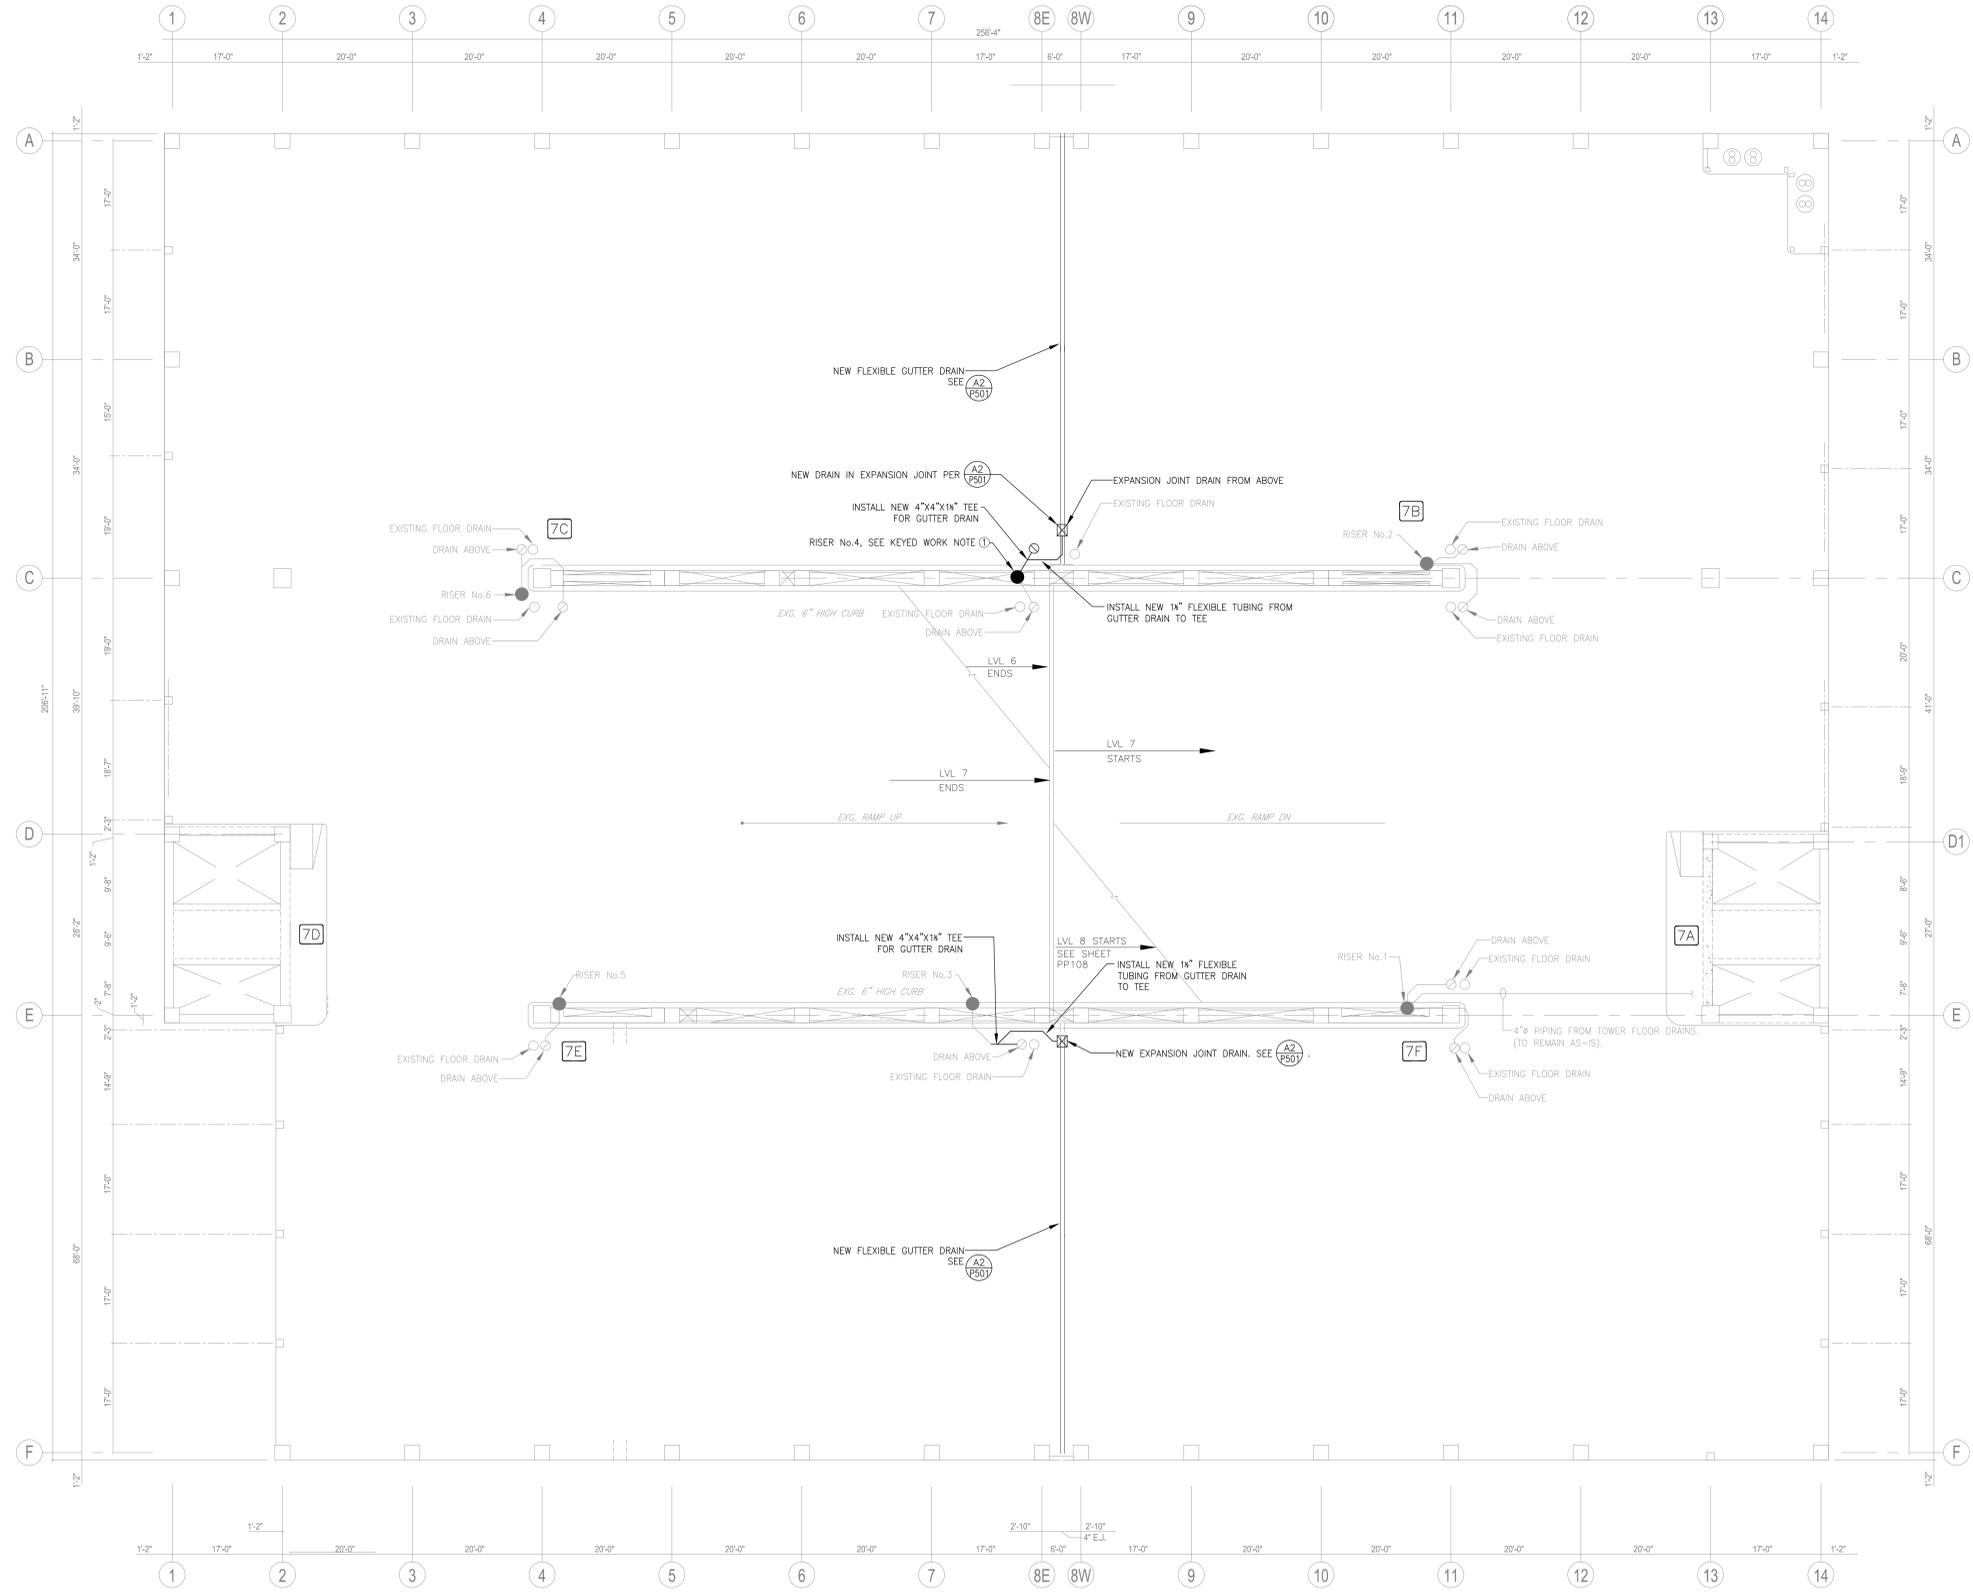

- KEYED WORK NOTES:**
- REMOVE ALL EXISTING PIPE INSULATION ON RISER No. 4. DISCONNECT AND REMOVE ALL HEAT TRACE ON RISER No. 4.
- NOTES:**
- THERE ARE SIX VERTICAL DRAIN RISERS THAT EXTEND FROM FIRST FLOOR DECK TO EIGHT FLOOR.
 - CONTRACTOR TO CLEAN ALL DRAINS AND HYDROBLAST ALL DRAINS AND PIPING AT 2000 PSIG.
- LEGEND:**
- DRAIN IN FLOOR
 - ⊙ DRAIN FROM ABOVE
 - ⊗ EXPANSION JOINT DRAIN
 - RISER
 - #X LOCATOR
 - # - FLOOR
 - X - LOCATION

Revisions	Date

CONSULTANTS:



ARCHITECT/ENGINEERS:

EVERETT ENGINEERS

1740 MASSACHUSETTS AVE
 BOXBOROUGH, MA 01719
 Phone: 978-266-3711
 Fax: 978-266-3712

Drawing Title
 PLUMBING SEVENTH LEVEL PLAN

Approved Project Director

Project Title
 GARAGE STRUCTURAL REPAIR DESIGN

Location
 SYRACUSE

Date
 1/24/2014

Checked
 RAE

Drawn
 JPS

Project Number
 528A7-12-701

Building Number
 19

Drawing Number
 PP107

Dwg 26 of 28

