

INSTALL 6"x6" TEE AND ISOLATION VALVE (SEE SHEET L-201, DETAIL 3)

APPROX. 6'

HORIZONTAL BORE. INSTALL 8" DIAM. STEEL SLEEVE; INSTALL WEAR PADS ON 6" PVC PIPE PER MANUFACTURER'S REQUIREMENT


20'

APPROX. 7'

INSTALL 6"x2" REDUCTION FITTING ASSEMBLY (SEE SHEET L-201, DETAIL 4)

- PH1 ▲ NEW POST HYDRANT
- IV ◀ NEW ISOLATION GATE VALVE
- YH ○ EXIST. YARD HYDRANT
- H ─ NEW REDUCTION FITTING
- H ─ NEW TEE
- W ─ PVC WATER MAIN

Revisions	Date

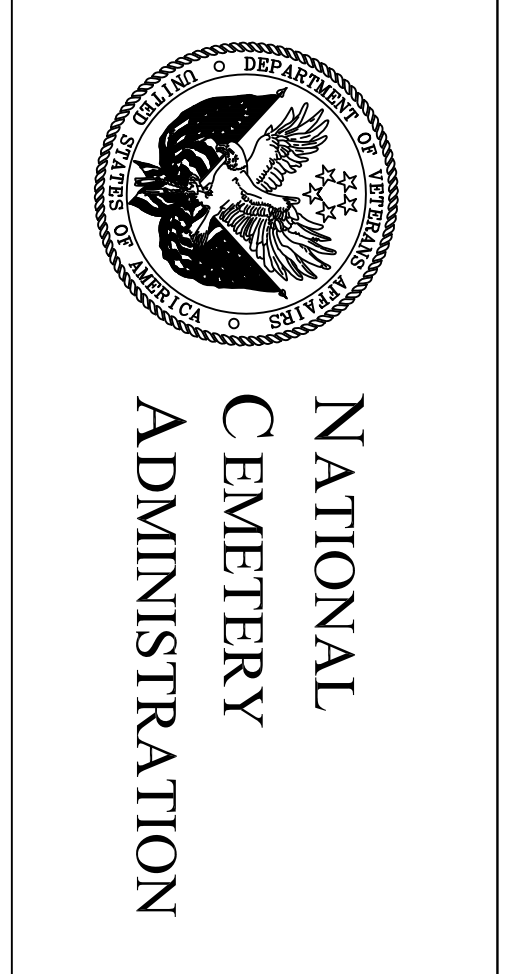

Drawing Title <b>DEDUCT OPTION SITE PLAN</b>		Project Title <b>INSTALL POST HYDRANTS</b>		Date 12/24/2013	
Approved: Division Chief		Building Number .....		Project No. 897-14-201	
Approved: Service Director		Checked CFC		Drawn CFC	
Location LEAVENWORTH NATIONAL CEMETERY		Dwg. 4 Of 5		L-103	