


DESCRIPTION

VA Medical Center New Orleans

Proposed Quad F Booster Pump System

Simplified One Line

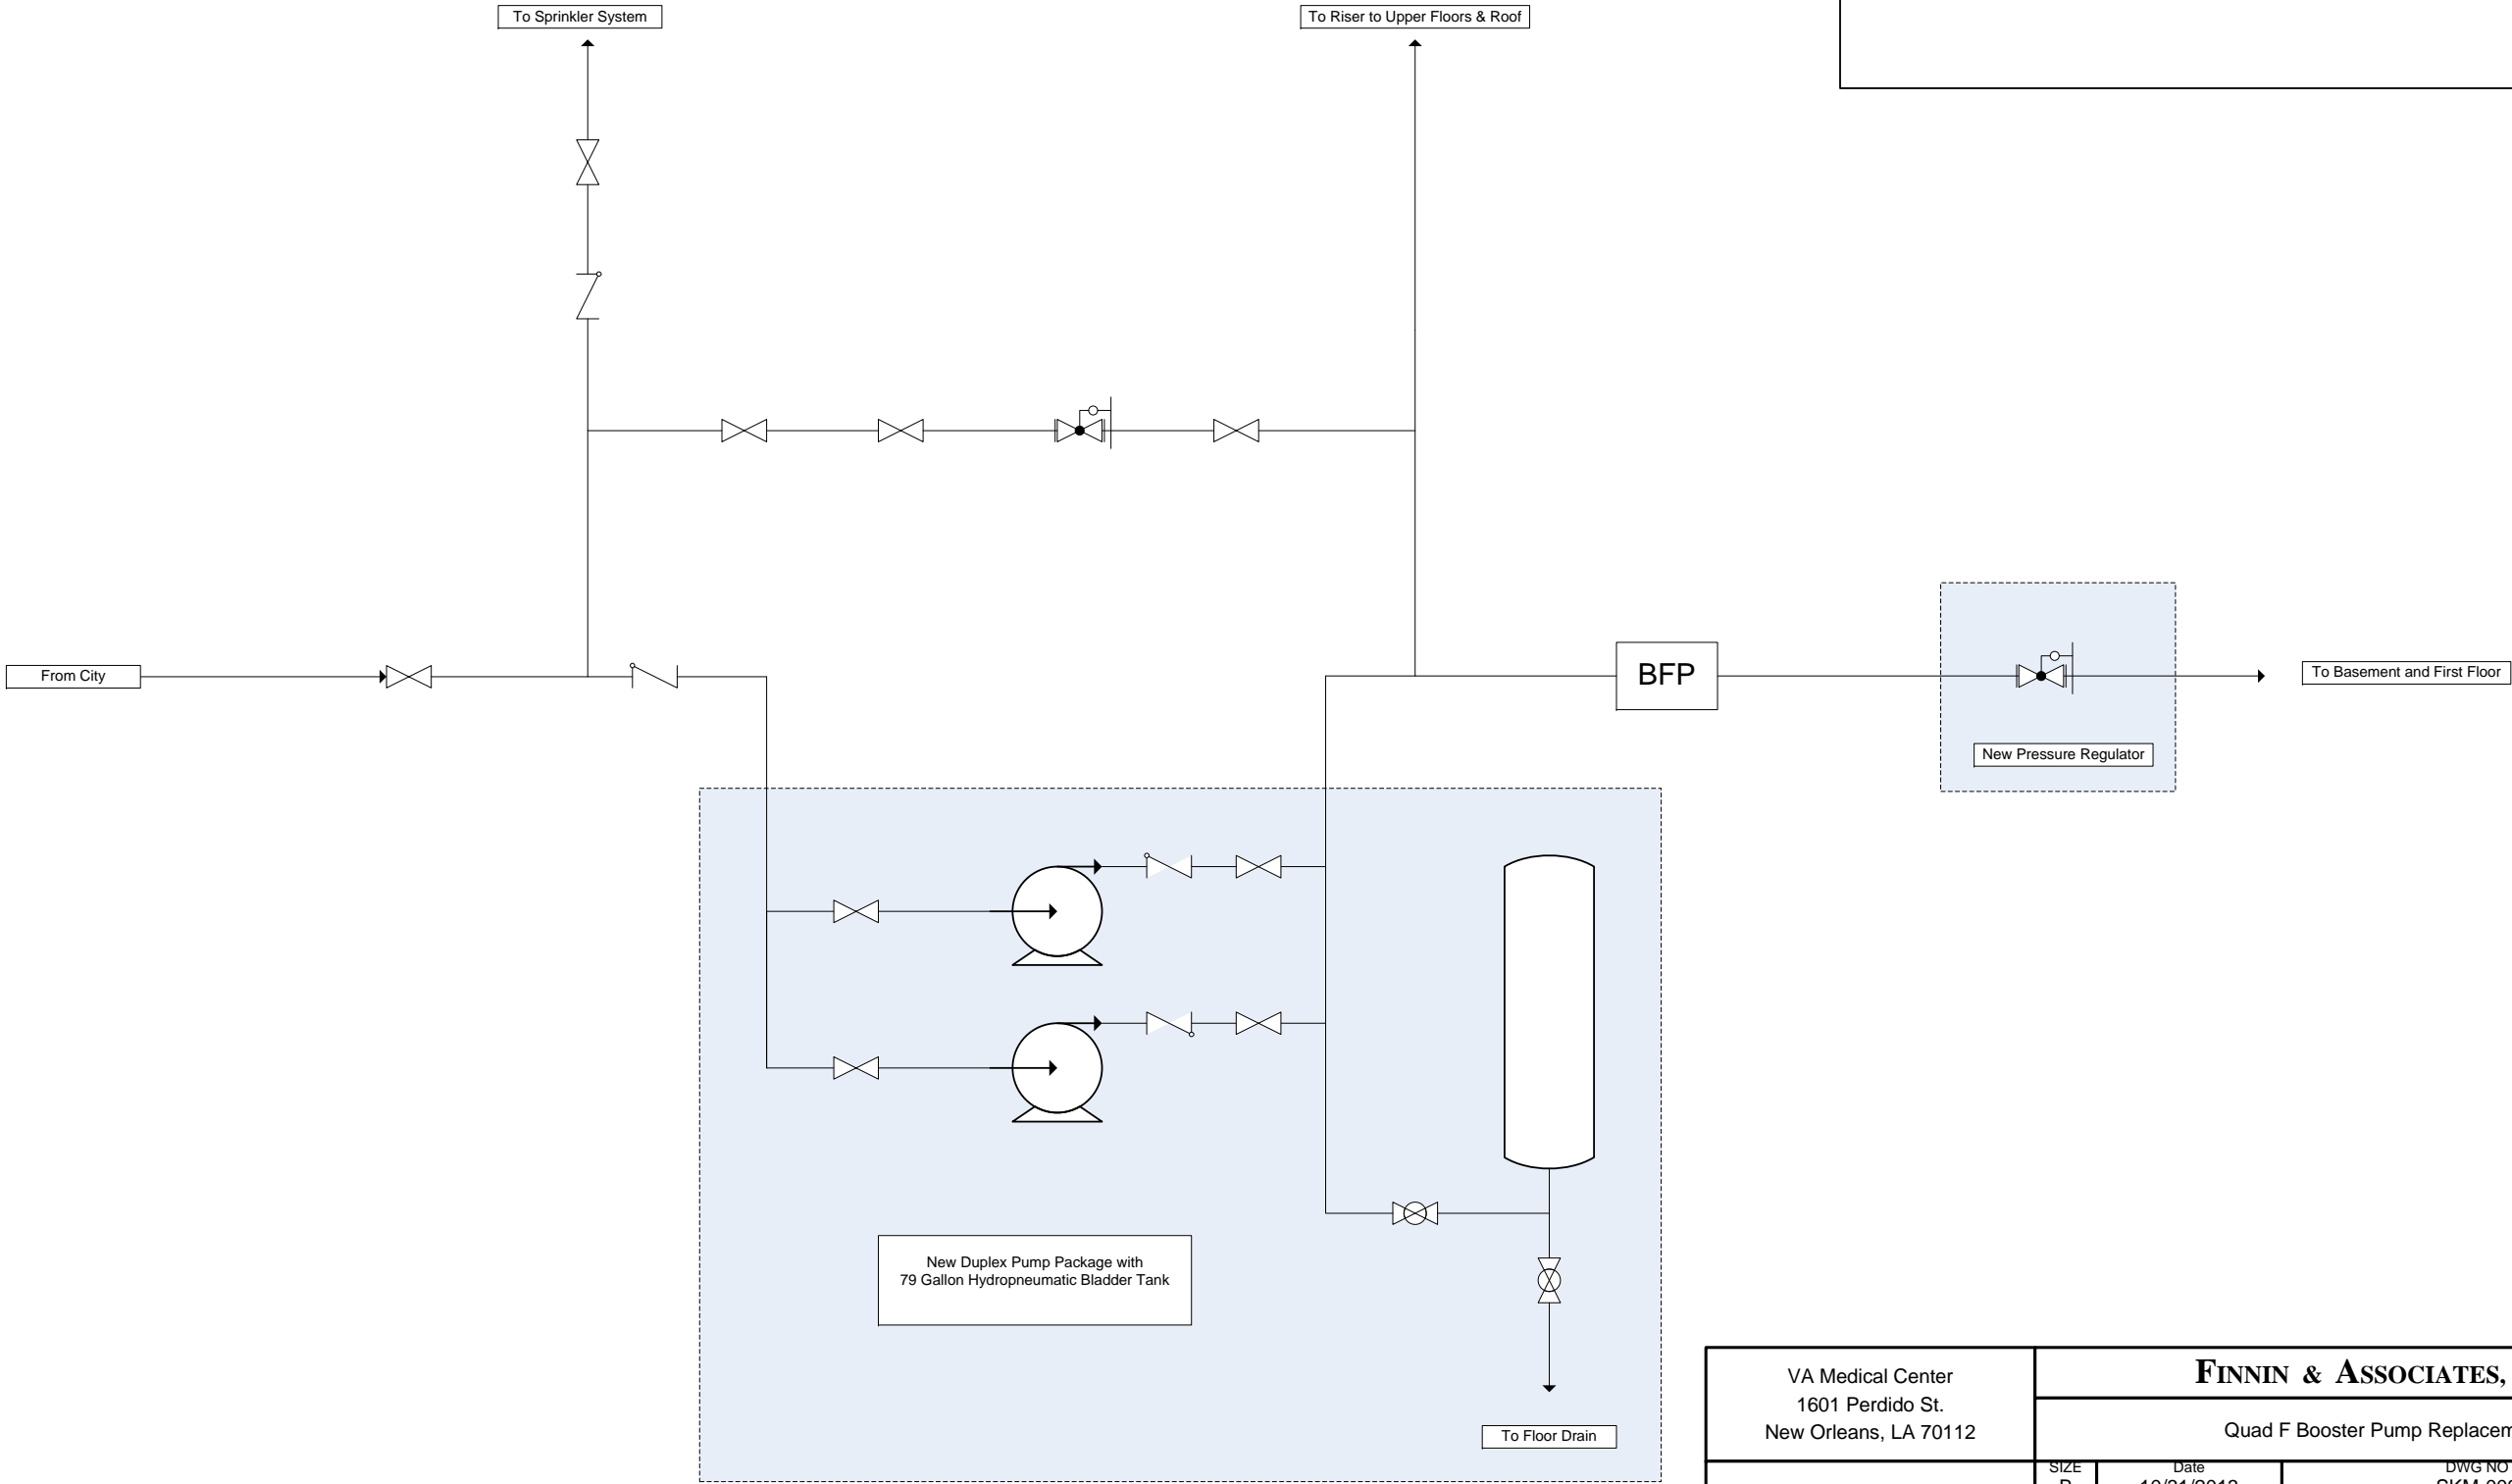

VA Medical Center 1601 Perdido St. New Orleans, LA 70112		FINNIN & ASSOCIATES, INC.		
		Quad F Booster Pump Replacement		
SIZE	Date	DWG NO		REV
B	10/31/2013	SKM-002		
SCALE	1 : 1	SHEET		1 of 1