

FLOOR PLAN KEY:

- DURESS ALARM
- PROVIDE 300 WIRELESS DURESS ALARM BUTTONS FOR THE ENTIRE CAMPUS – COORDINATE INSTALLATION LOCATIONS WITH OWNER
- INSTALL CENTURIAN WIRELESS RECEIVER IN SECURITY CLOSET IN EACH BUILDING
- CONNECT RECEIVER TO A 110V OUTLET
- CONNECT TO SECURITY NETWORK SWITCH W/ CAT 6 CABLEING

ACCESS CONTROL

- NEW ACCESS CONTROLS ON EXIST. DOOR
- SEE DOOR SCHED. ON SHEET A111 FOR NEW HARDWARE
- SEE WIRING DIAGRAM ON SHEET A111 FOR EXISTING WIRE CONNECTIONS
- EXISTING ACCESS CONTROLS TO REMAIN
- RELOCATE EXIST. ACCESS CONTROLLER AND POWER SUPPLIES TO SECURITY CLOSET
- DOOR CONTACT
- INSTALL DOOR CONTACT AT DOOR FRAME
- CONNECT DOOR CONTACT TO INPUT MODULE LOCATED IN THE SECURITY CLOSET
- CONNECT MODULE TO DOOR ACCESS CONTROLLER

SECURITY CLOSET

- INSTALL POWER SUPPLIES IN THE CLOSEST AVAILABLE POWER SOURCE - CONNECT TO EMERGENCY POWER
- INSTALL MERCURY BATTERY ACCESS
- INSTALL CENDUHAN WIRELESS RECEIVER AND CONNECT TO EMERGENCY POWER
- CONNECT TO EMERGENCY POWER AND CONNECT TO EMERGENCY POWERHORN EXTEND AND HARWARE ALL DEVICES TO EXTEND TO EMERGENCY MEMORANDUM (NAMED) 1) 1) PROVIDE 2) 17-200
- SEE WIRING DIAGRAM ON A111 FOR
- INSTALL ALL HARDWARE INSIDE A WALL EXISTING LOCKABLE NETWORK CABINET
- INSTALL SECURITY NETWORK PEW SWITCH AND CONNECT TO EMERGENCY POWER TO SECURITY NETWORK SWITCH
- CONNECT EXISTING CONTROLLER AND POWER SUPPLY TO BATTERY
- INSTALL CENDUHAN WIRELESS RECEIVER AND CONNECT TO EMERGENCY POWERHORN EXTEND AND HARWARE DEVICES TO NAMEST 120V EMERGENCY PANELBOARD
- SEE WIRING DIAGRAM ON A111 FOR

CAMERAS


- PELCO SPECTRA IV PTZ IP CAMERAS
 - MOUNT CAMERAS TO THE CEILING
 - CONNECT CAMERAS WITH CAT 6 CABLEING
 - BACK TO THE SECURITY NETWORK SWITCH IN THE SECURITY CLOSET
- EXISTING CAMERA TO REMAIN
- WHERE APPLICABLE, RELOCATE EXISTING CAMERA VIDEO ENCODER TO NEAREST SECURITY CLOSET
 - RECONNECT CAMERA AND/OR VIDEO ENCODER TO SECURITY NETWORK SWITCH IN THE SECURITY CLOSET.

F1	BLDG 2 - BASEMENT
----	-------------------


$$1/16''=1'-0$$

CONSULTANTS:

ARCHITECT/ENGINEERS

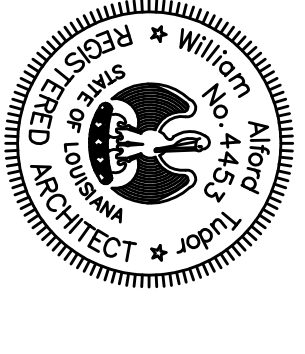

**3616 Masonic Drive
Alexandria, LA 71301
Ph: 318.445.3151
Fx: 318.445.3988
Em: adg@adgllc.net**

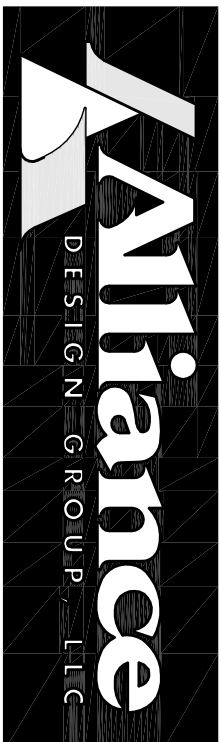

F6	BLDG 1 - SECOND FLOOR
----	-----------------------

$$1/16''=1'-0''$$

FLOOR PLANS

SITE SECURITY PHASE I

VA256-C-1137-C24155

Office of

Approved: Project Director

Location

Drawing Number