


2

## CONDENSING BOILER INSTALLATION

NTS

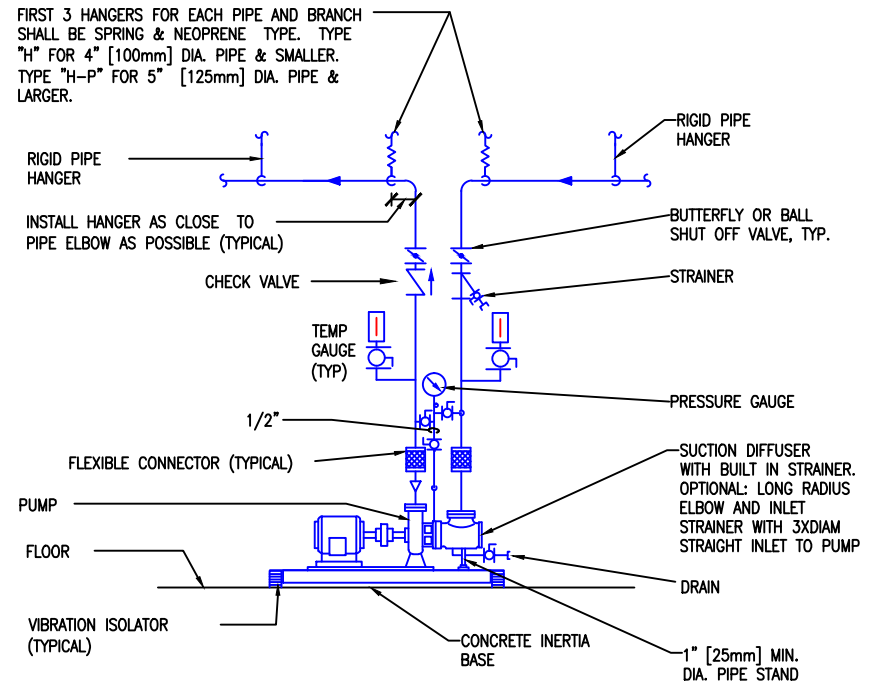

1

## SINGLE INLET FLOOR-MOUNTED PUMP INSTALLATION

NTS

APENG

APDIR

Drawing Title

REPLACE BOILER AND  
ASSOCIATED SYSTEMS

Project Number

564-19-109

Building Number

44

Engineering  
Service

Bar Measures 0 1"

one inch or  
not to scale!

CUSTOM VA FORM 08-6231B OCT13

APSER

Location

MENTAL HEALTH CLINIC

Drawn

LML

Scale:

NTS

Date

02-24-2014

Drawing Number

SKETCH

Sheet

4 of REV

