



5960 Fairview Road
Suite 500
Charlotte, NC 28210

704
887.3500
887.3507 fax

Consultants

MECHANICAL/ELECTRICAL/PLUMBING/FIRE PROTECTION:

AME Consulting Engineers, PC

421 Penman Street, Suite 200
Charlotte, NC 28203
704.295.4263 PHONE
704.295.7545 FAX

STRUCTURAL:

ZAPATA, Inc.

6302 Fairview Rd., Ste. 600
200 South Tryon Street, Suite 1400
Charlotte, North Carolina 28202
704.378.4023 PHONE
704.358.8342 FAX

CIVIL:

COLEJENEST & STONE, P.A.

200 South Tryon Street, Suite 1400
Charlotte, North Carolina 28202
704.378.1555 PHONE
704.376.7851 FAX

Project

**VAMC Salisbury
Building 42 Additions &
Renovation - Phase III**

City, State
Salisbury, NC

VA Project Number
659-335

Issued For

Construction

Item	Date	Description
1	01/31/14	Amendment A00003
2	02/21/14	Amendment A00004

Drawn By **SLS/SP/BR/FF/ES/AB**
Checked By **FF**

Seal / Signature



Sheet Title

**Interior Finish Plan -
Second Floor Area C**

Date

December 21, 2012

Sheet Number

IF102C


INTERIOR FINISH REMARKS:

- SEE ENLARGED FINISH PLAN FOR FLOOR MATERIAL PATTERN.
- SEE ELEVATIONS FOR PANEL TYPES, CONFIGURATION AND LAYOUTS.
- ALL HORIZONTAL COUNTERTOPS AND BACKSPASHES TO BE SSM-4. ALL VERTICAL UPPER & LOWER CABINETS TO BE LAM-4. SEE ELEVATIONS, DETAILS & SECTIONS.
- ALL HORIZONTAL COUNTERTOPS AND BACKSPASH TO BE SSM-1. ALL VERTICAL UPPER & LOWER CABINETS TO BE LAM-4.
- 1/2" HEIGHT WALL AT SERVING COUNTER TO BE SSM-1. COUNTERS TO BE SSM-1.
- NA
- PT-21 TO BE INSTALLED 2'-0" TO EITHER SIDES OF JANITORS SINK AND 4'-0" A.F.F.
- ALL VERTICAL SURFACES TO BE LAM-4. ALL HORIZONTAL SURFACES TO BE LAM-7.
- ALL VERTICAL SURFACES TO BE LAM-4. ALL HORIZONTAL SURFACES TO BE LAM-6.
- ALL VERTICAL SURFACES TO BE LAM-4. ALL HORIZONTAL SURFACES TO BE LAM-9.
- SEE REFLECTED CEILING PLAN FOR FINISHES & MATERIAL SPECIFICATIONS.
- SEE ELEVATIONS FOR LOCATIONS OF WALL FINISHES, CHAIR RAILS AND CROWN MOLDING.
- SEE ELEVATIONS AND ENLARGEMENT DETAILS FOR TILE DESIGN AND SPECIFICATION.
- INSTALL TILE ON 45 DEGREE ANGLE.
- ALL HORIZONTAL COUNTERTOPS AND BACKSPASHES TO BE SSM-2. ALL VERTICAL SURFACES TO BE LAM-4.
- EXISTING FLOORING AND CEILING GRID AND TILES TO REMAIN. PATCH WALLS AND BASE TO MATCH EXISTING.
- ALL HORIZONTAL COUNTERTOPS TO BE LAM-10. ALL VERTICAL UPPER AND LOWER CABINETS TO BE LAM-4.
- VENDOR SUPPLIED CABINETRY BY ADEC. FINISHES TO BE WILSONART, 10745-66 FORT HILL PEAR FOR VERTICAL CABINETRY. HORIZONTAL COUNTERS TO BE SOLID SURFACE GIBRALTAR, BEIGE TEMPEST 1351TM. METAL BASE TO BE SLATE BK.0070.00. CHAIR SEAMLESS UPOLSTERY TO BE TAWNY 61 360.32.
- FLOOR TO HAVE 6" COVE BASE.
- INSTALL WVC-18 3/8" A.F.F. TO 7'-0" A.F.F. WITH ALUMINUM TRIM SURROUND AND MARKER BOARD TRAY. SEE PLAN FOR LOCATION.
- MILLWORK BY FURNITURE VENDOR SEE DRAWINGS.


GENERAL INTERIOR FINISH NOTES:

- ALL GROMMETS TO BE 2" DIAMETER, COLOR TBD AND TO BE APPROVED BY THE INTERIOR DESIGNER.
- REFER TO FINISH ROOM TAG FOR WALL PAINT COLORS. ALL PAINT TO BE EGGSHELL FINISH, UNLESS OTHERWISE NOTED.
- TRANSITIONS BETWEEN DISSIMILAR FLOOR FINISHES TO OCCUR AT CENTERLINE OF DOOR UNLESS NOTED OTHERWISE.
INSTALL TRANSITION STRIPS PER DETAILS ON IF701. INTERIOR DESIGNER TO APPROVE COLOR OF TRANSITION STRIP.
- ALL HORIZONTAL COUNTERTOPS AND BACKSPASHES TO BE LAM-1 U.N.O. ALL VERTICAL SURFACE OF UPPER AND LOWER CABINETS TO BE LAM-4 U.N.O.
- ALL WINDOW SILLS TO BE SSM-5.
- ALL FIRE EXTINGUISHER CABINETS, ELECTRICAL PANELS, SUPPLIES AND METAL GRILLS TO BE FACTORY PAINTED ENAMEL PAINT. PAINT TO MATCH ADJOINING WALL AND CEILING FINISH FOR SPECIALTY CEILINGS.
- NOT USED
- TOILET PARTITIONS TO BE HDPE, SOLID PLASTIC - AMPCO, KH40 947-122.
- ALL DOORS TO BE STAINED TO MATCH LAM-4.
- ALL GROUT TO BE SEALED A MINIMUM OF 2 TIMES.
- ALL GROUT JOINTS TO BE 1/4" MINIMUM U.N.O.
- ALL WINDOWS TO RECEIVE ROLLER SHADES RS-1 U.N.O. SEE DOOR AND WINDOW SCHEDULE.
- JANITORS CLOSET WILL HAVE TILE. PT-21 TO BE INSTALLED UP TO 48" A.F.F. AND 2'-0" TO EITHER SIDE OF SINK.
- ALL CONTINUOUS CAULK AT BACKSPASH TO BE CLEAR.
- ALL CORNERGUARD TO BE CG-1 U.N.O. BOTTOM EDGE OF CG-1 TO START AT TOP OF BASE.
- ALL WALL GUARDS TO BE WG-1 U.N.O. WITH MATCHING TOP CAP.
- ALL BASE TO BE RB-1 U.N.O.
- ALL SUBFLOORS TO BE LEVELED PRIOR TO FLOORING INSTALLATION - TYP.
- STAIR RUNNER AND RISER TO BE PAINTED P-2 WITH ENAMEL FINISH U.N.O. TREADS TO BE TR-1 AND LANDING TO BE RF-1. HANDRAIL AND POST IN STAIR 101 TO BE PAINTED P-2.
- COORDINATE WITH ARCHITECTURAL DRAWINGS FOR ALL NON-FINISH DETAILS.
- INSIDE OF OPEN CABINETS TO MATCH ADJACENT CABINET FINISH.
- ALL ELEMENTS THAT APPEAR TO ALIGN, MUST ALIGN.
- FLOOR TILES SHOULD BE INSTALLED IN PATTERN SHOWN U.N.O.
- CHALK LINES FOR FLOORING TO BE VERIFIED BY INTERIOR DESIGNER BEFORE INSTALLATION OF MATERIALS.
- ALL RESIDENT ROOM ENTRY DOORS TYPE D03 & D11 TO RECEIVE D03-1 48" HIGH AND DP-1 24" HIGH ON THE BOTH SIDES OF THE DOOR.

FLOORING LEGEND

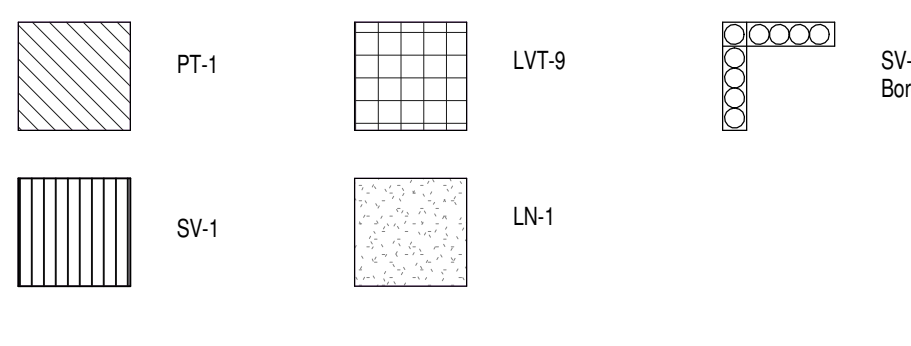

FINISH LEGEND:

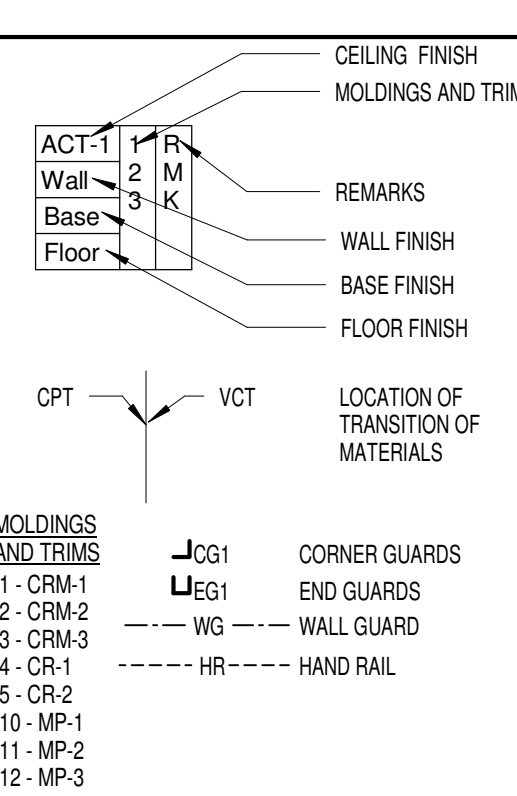

KEY PLAN

