




5 EXTERIOR WALL EXPANSION JOINT
6"=1'-0"

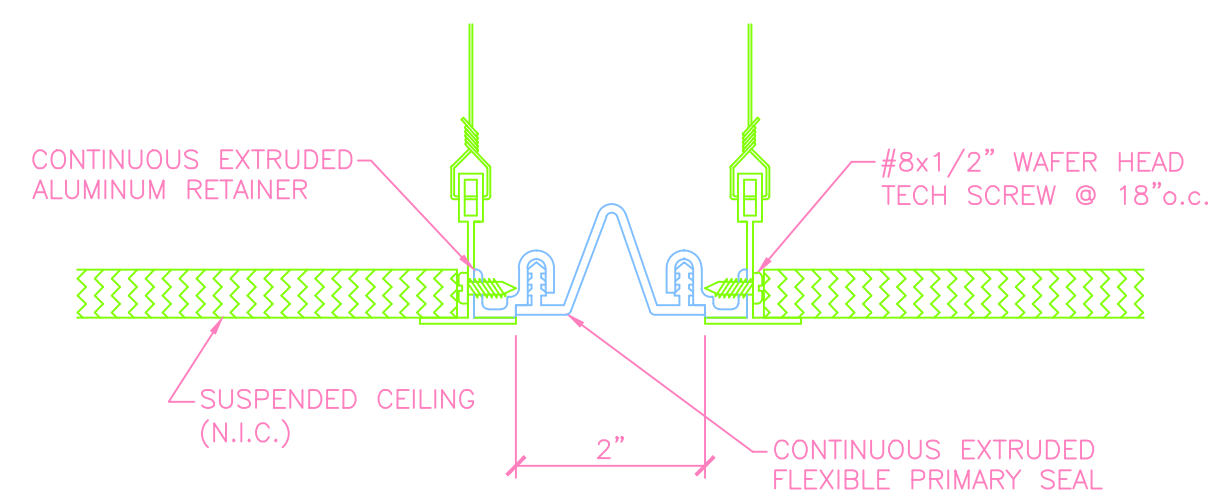


4 CEILING EXPANSION JOINT
6"=1'-0"

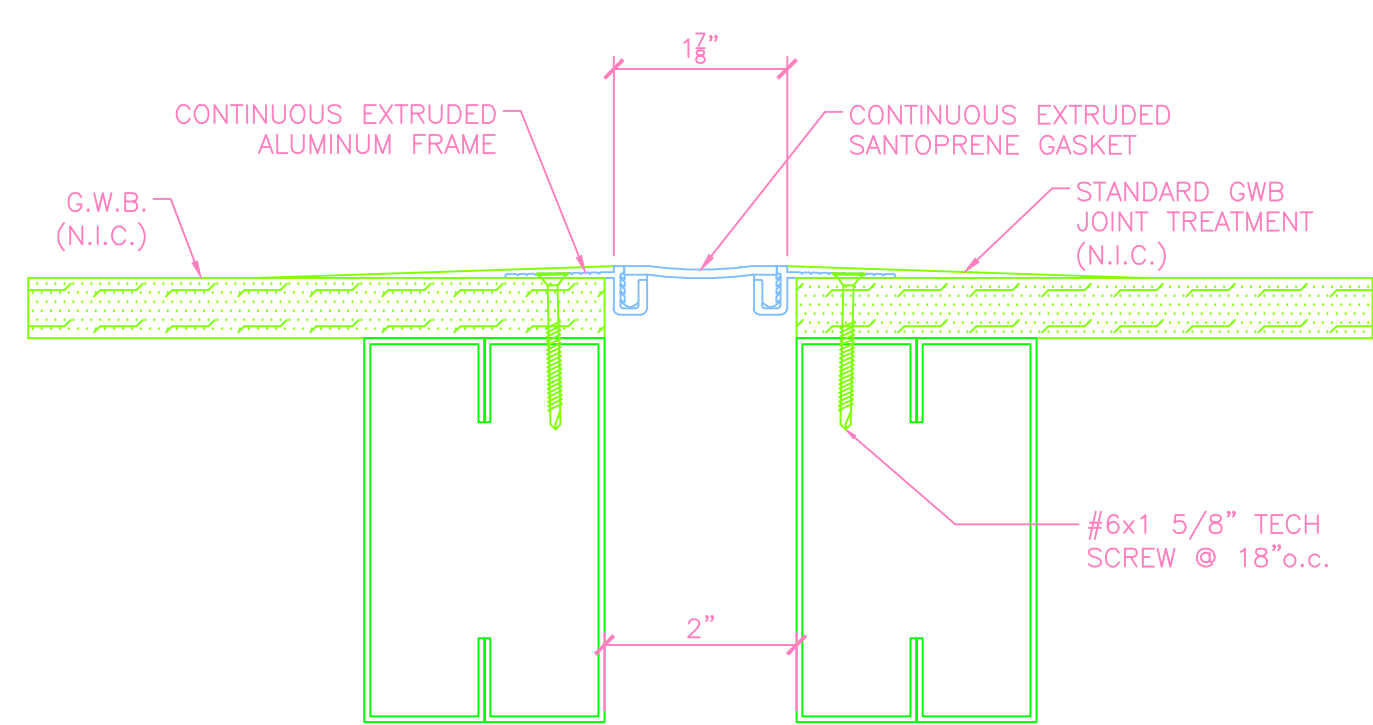


3 INTERIOR EXPANSION WALL JOINT
6"=1'-0"

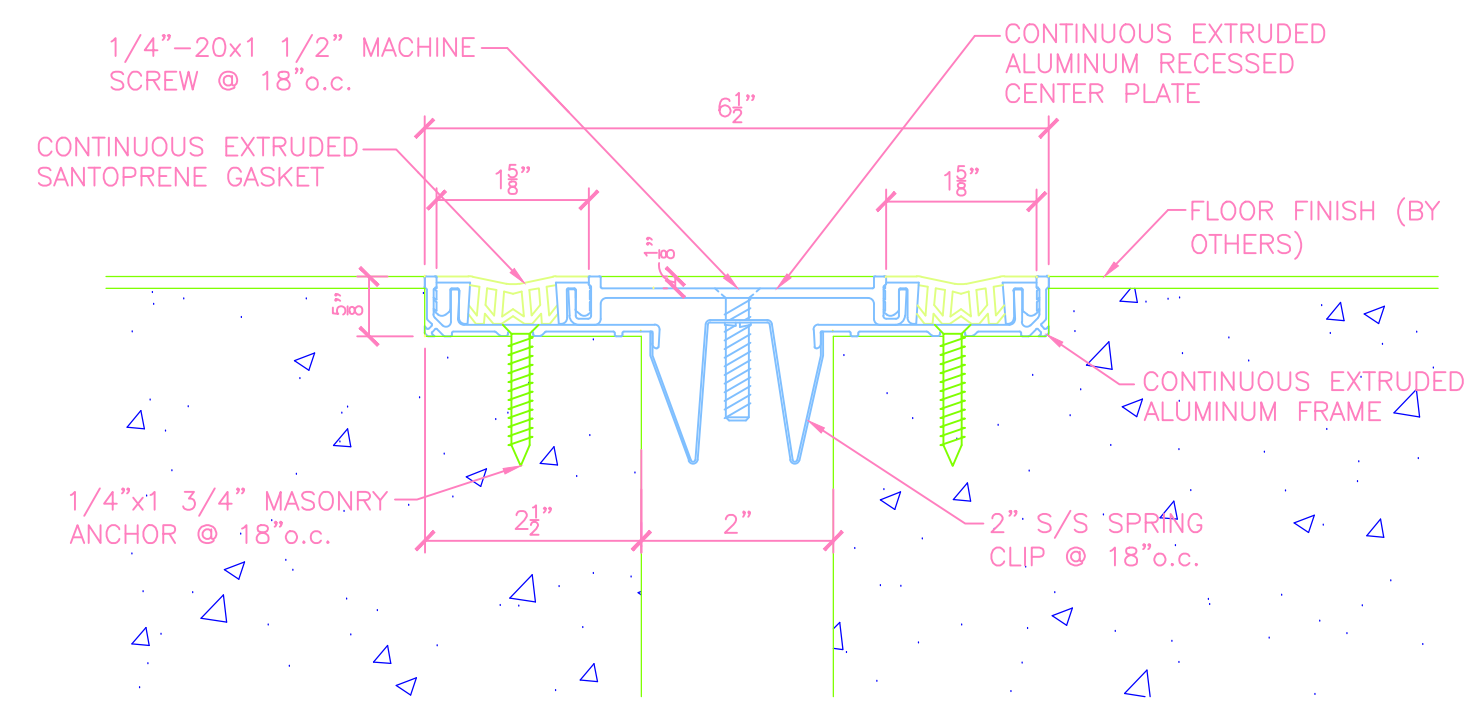

2 FLOOR EXPANSION JOINT
6"=1'-0"

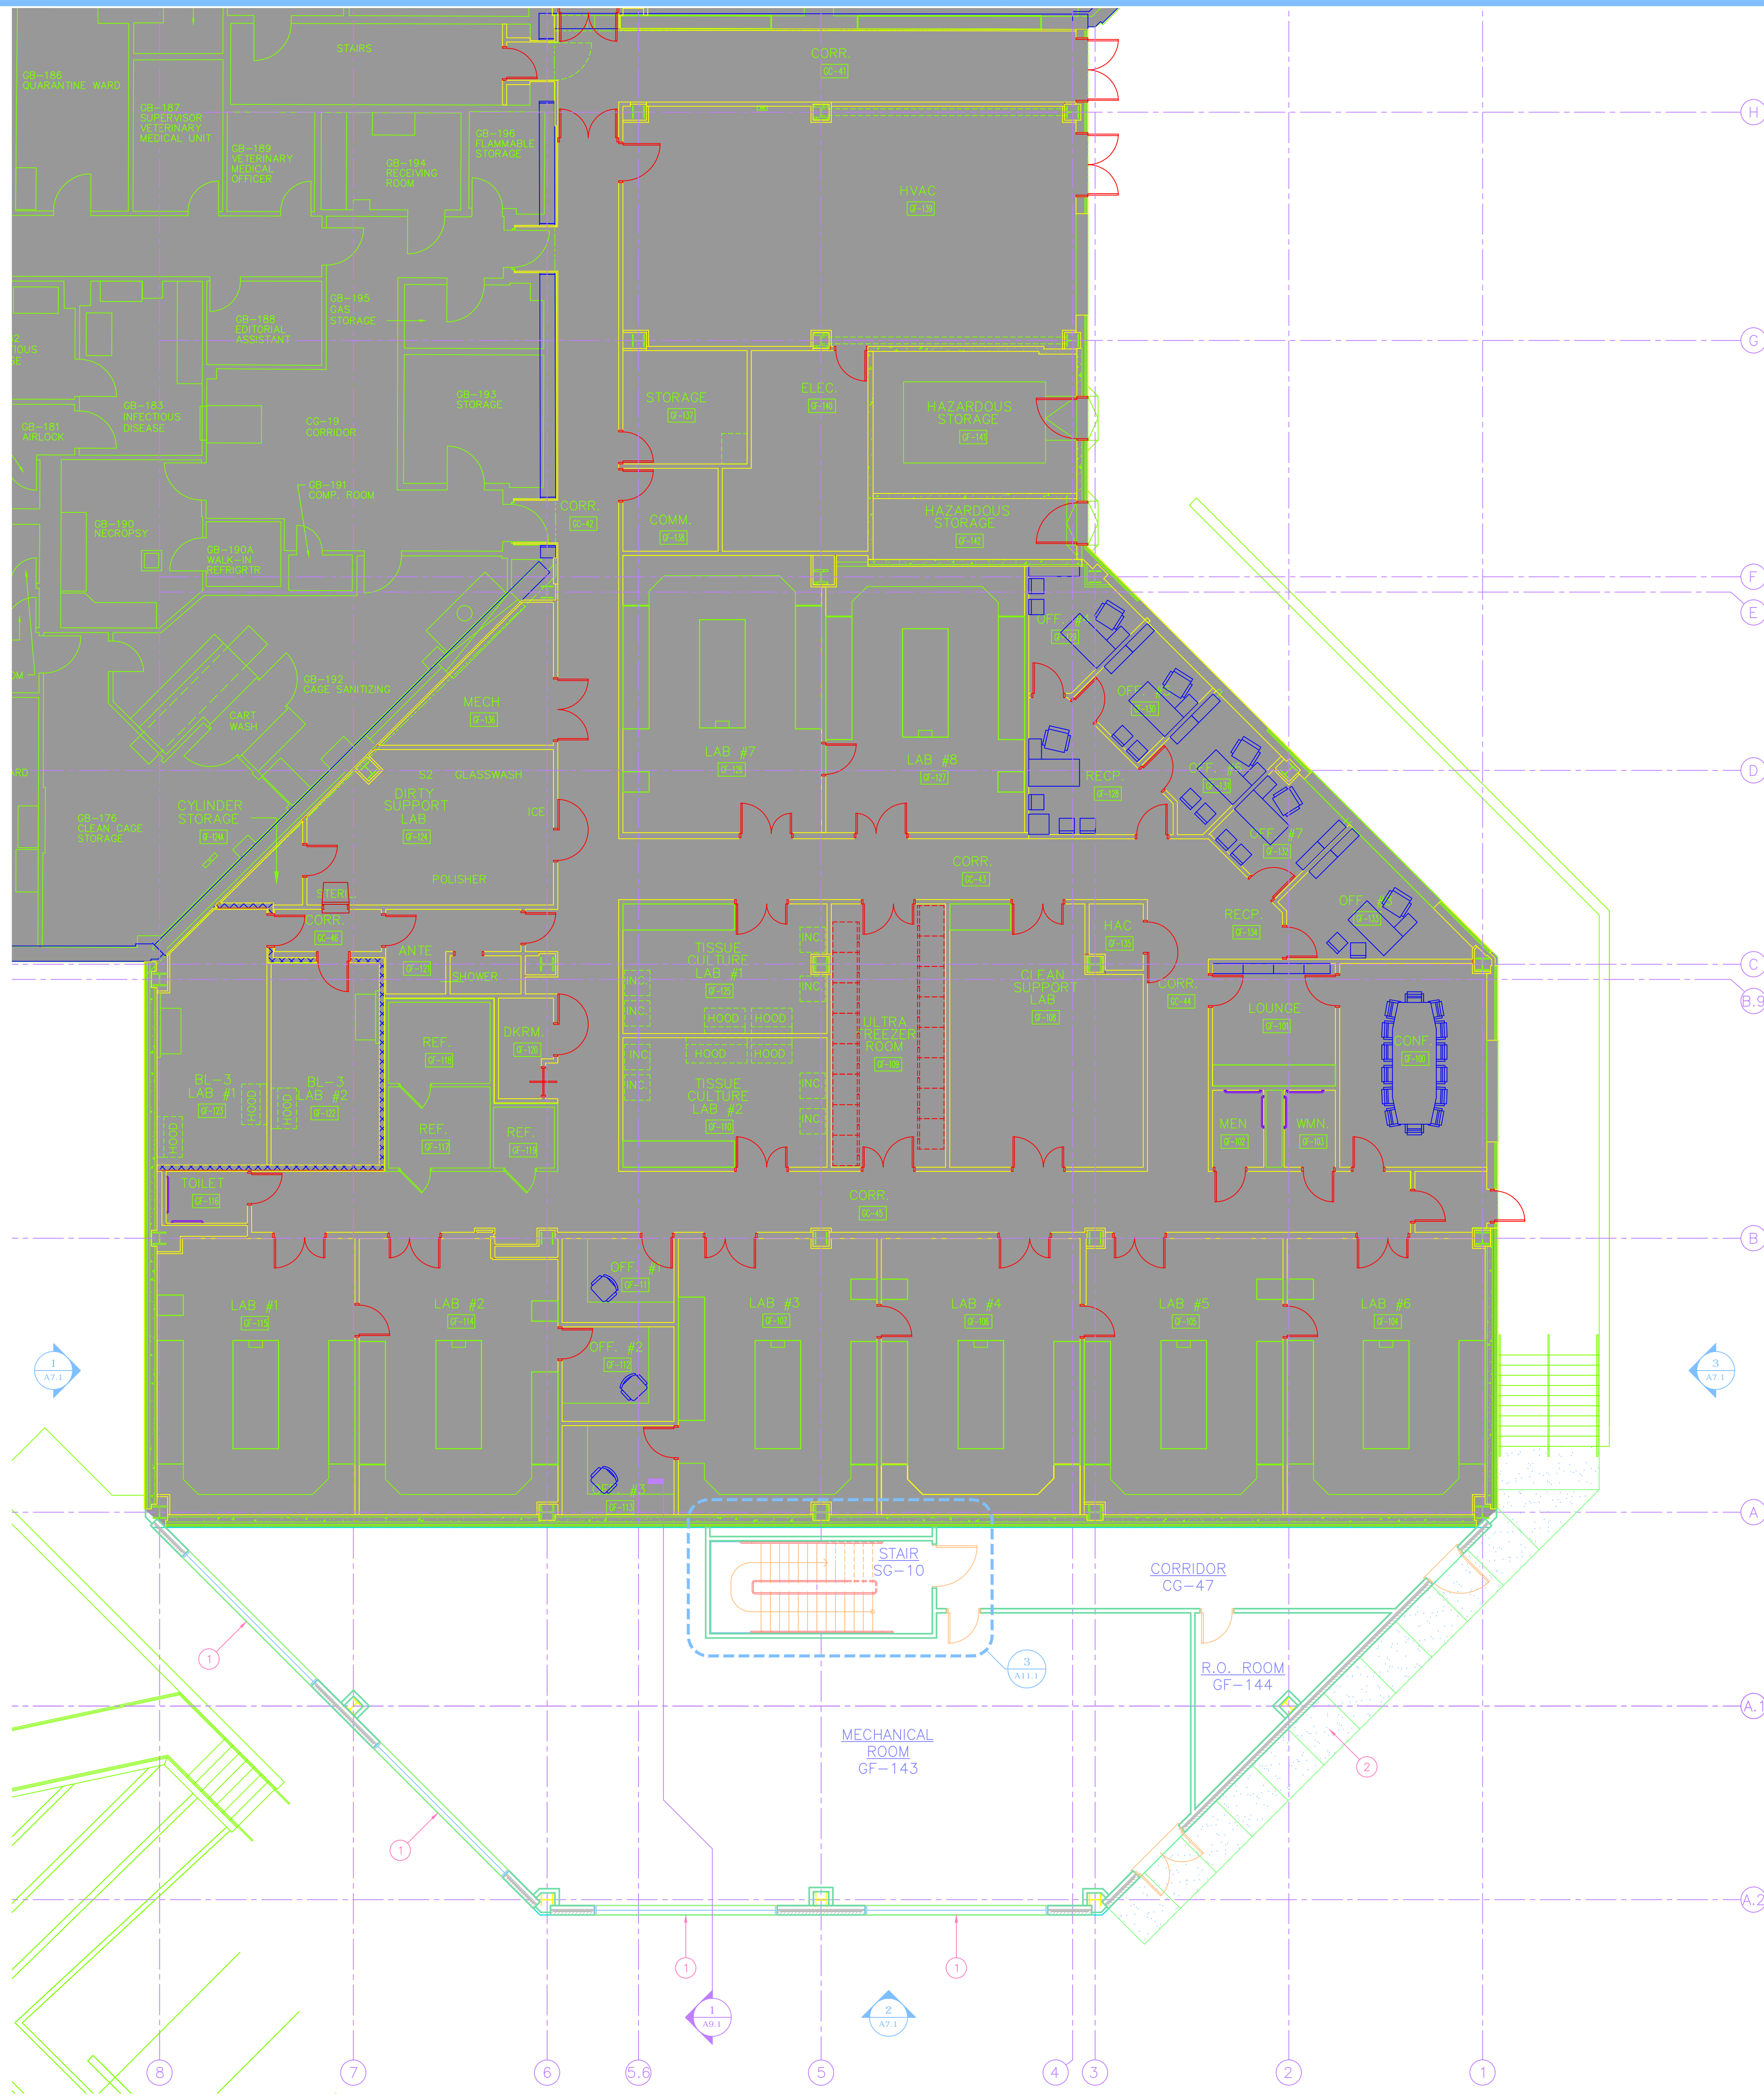

1 GROUND FLOOR REFERENCE PLAN
1/8"=1'-0"

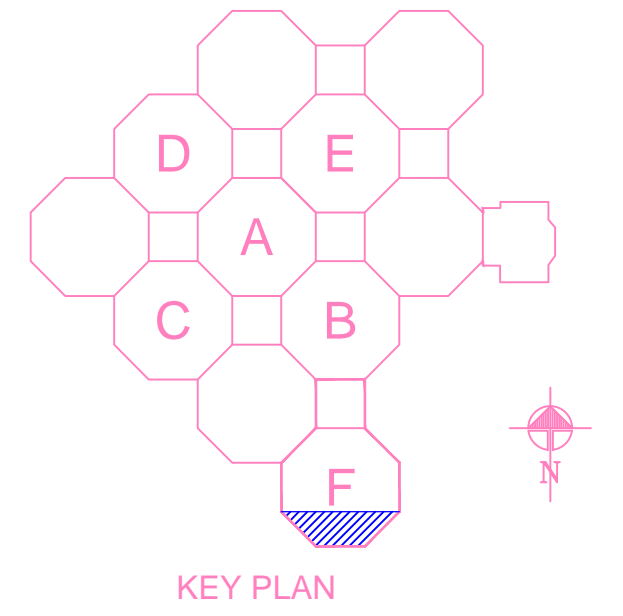

GROUND FLOOR KEY NOTES

- 1 ALUMINUM WALL LOUVERS. MATCH COLOR & FINISH OF EXISTING WALL LOUVERS.
- 2 NEW 4" THICK CONCRETE SIDEWALK WITH FIBERMESH REINFORCEMENT.

NOTE:
SHADED AREA INDICATES
EXISTING BUILDING

		Approved: Medical Center Director	Approved: Facility Planner		<div>New TFCG logo—blue 08—28—03.tif</div>	TAGGART FOSTER-CURRENCE GRAY ARCHITECTS, INC. 4500 Burrow Drive North Little Rock, AR 72116 Phone: 501-758-7443 Fax: 501-753-7309 www.taggartch.com	Drawing Title GROUND FLOOR REFERENCE PLAN	Project Title JLM MEMORIAL VETERAN'S HOSPITAL - EXPAND MICU	Date NOV 2013	Project No. XXXXXX		
		Approved: Associate Director	Approved: Chief Engineer									
		Approved: Chief Of Staff	Approved: Women Veterans Program Coordinator									
Revisions	Date 11/13											