

LIFE SAFETY LEGEND


- NON-RATED SMOKE PARTITION
RE: 4/AO.0
- 1-HOUR FIRE BARRIER WALL
RE: 1/AO.0
- 1-HOUR SMOKE BARRIER WALL
- NON-RATED PARTITION
RE: 3/AO.0 & 4/AO.0
SEE GENERAL NOTES ON THIS SHEET FOR SOUND WALL LOCATIONS.
- DOOR MARK
RE: A13.1
- WINDOW/LOUVER MARK
RE: A7.1
- FIRE EXTINGUISHER & CABINET
- FIRE EXTINGUISHER & BRACKET

- LIFE SAFETY PLAN KEY NOTES**
- USE 4" SHAFTWALL STUDS AROUND ELEVATOR
 - USE 2½" SHAFTWALL STUDS @ DUCT SHAFT
 - USE 2½" SHAFTWALL STUDS @ WALL NEXT TO EXISTING BUILDING ALONG THIS WALL
 - USE ½" STUDS @ WALL NEXT TO EXISTING BUILDING ALONG THIS WALL


GENERAL NOTES

A. PROVIDE SOUND ATTENUATION BLANKETS IN WALLS SURROUNDING THE FOLLOWING ROOMS: 1F-101, 1F-108, 1F-107, 1F-111, 1F-114 THRU 1F-129, 1F-132, 1F-133, 1F-134, 1F-135, 1F-136, 1F-142, 1F-143, 1F-144, 1F-147, 1F-148, 1F-150, & 1F-155

NOTE:
SHADED AREA INDICATES
EXISTING BUILDING

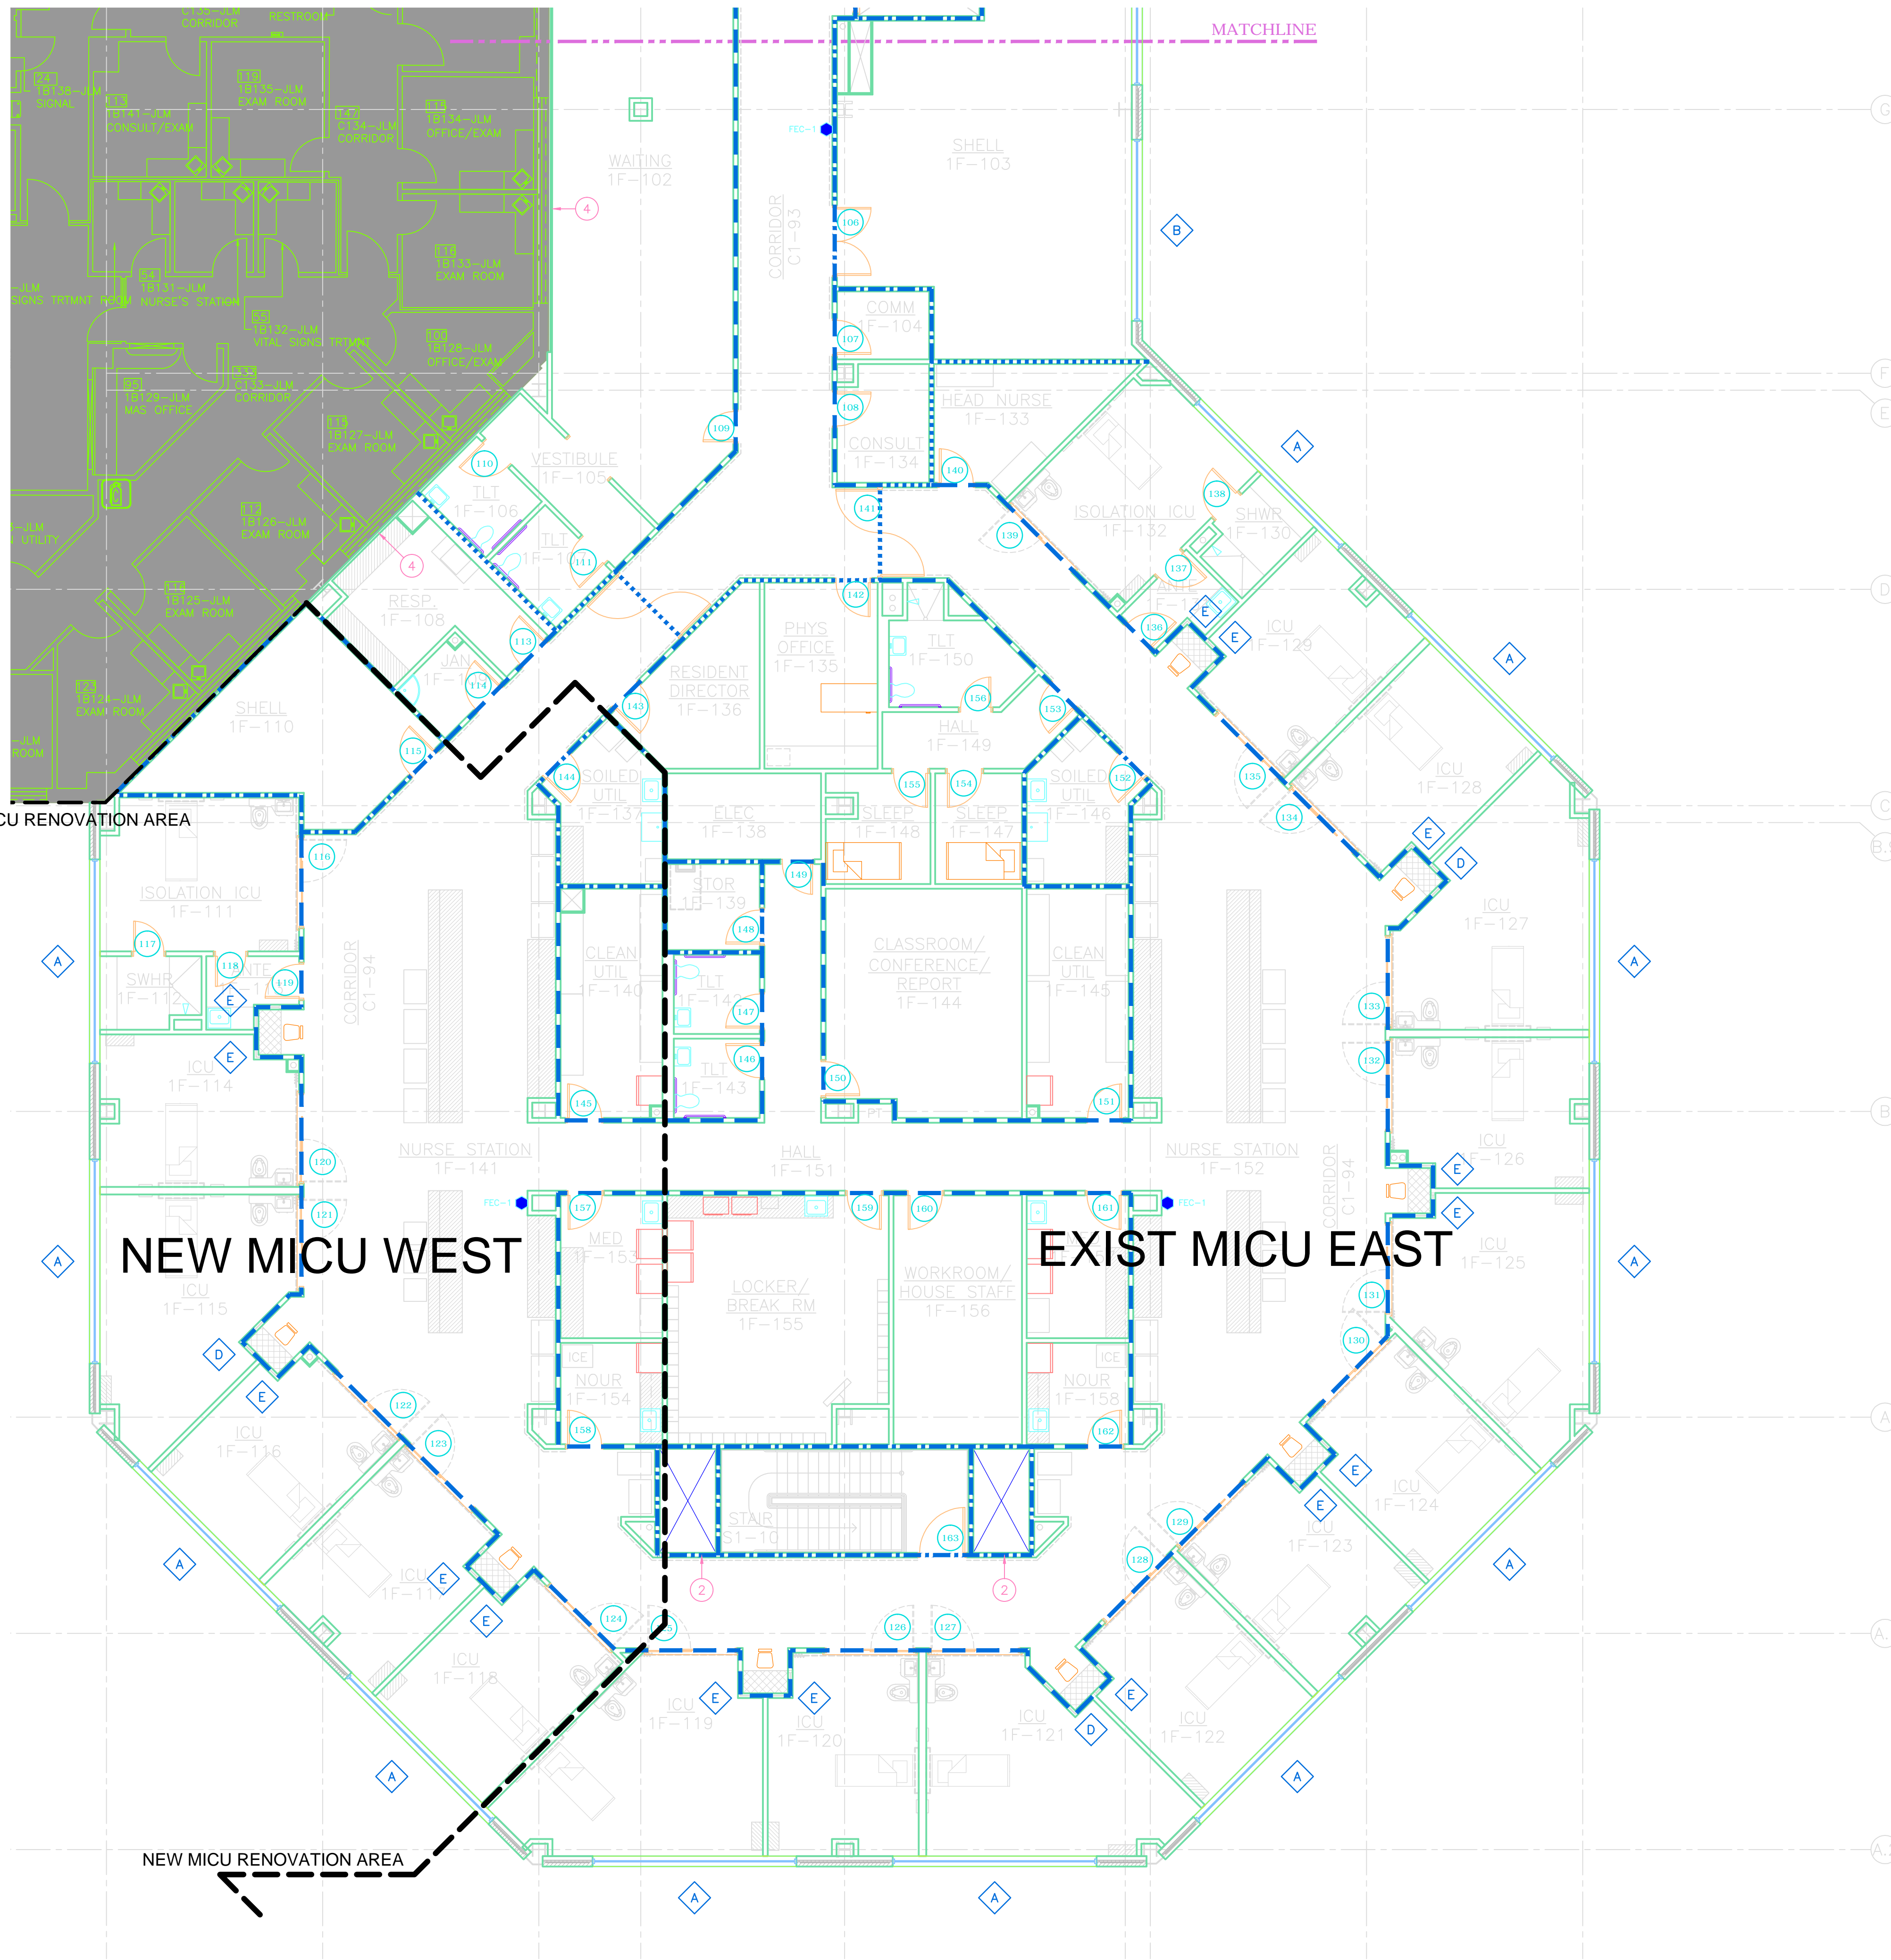

1 1ST FLOOR LIFE SAFETY PLAN
1/8"=1'-0"

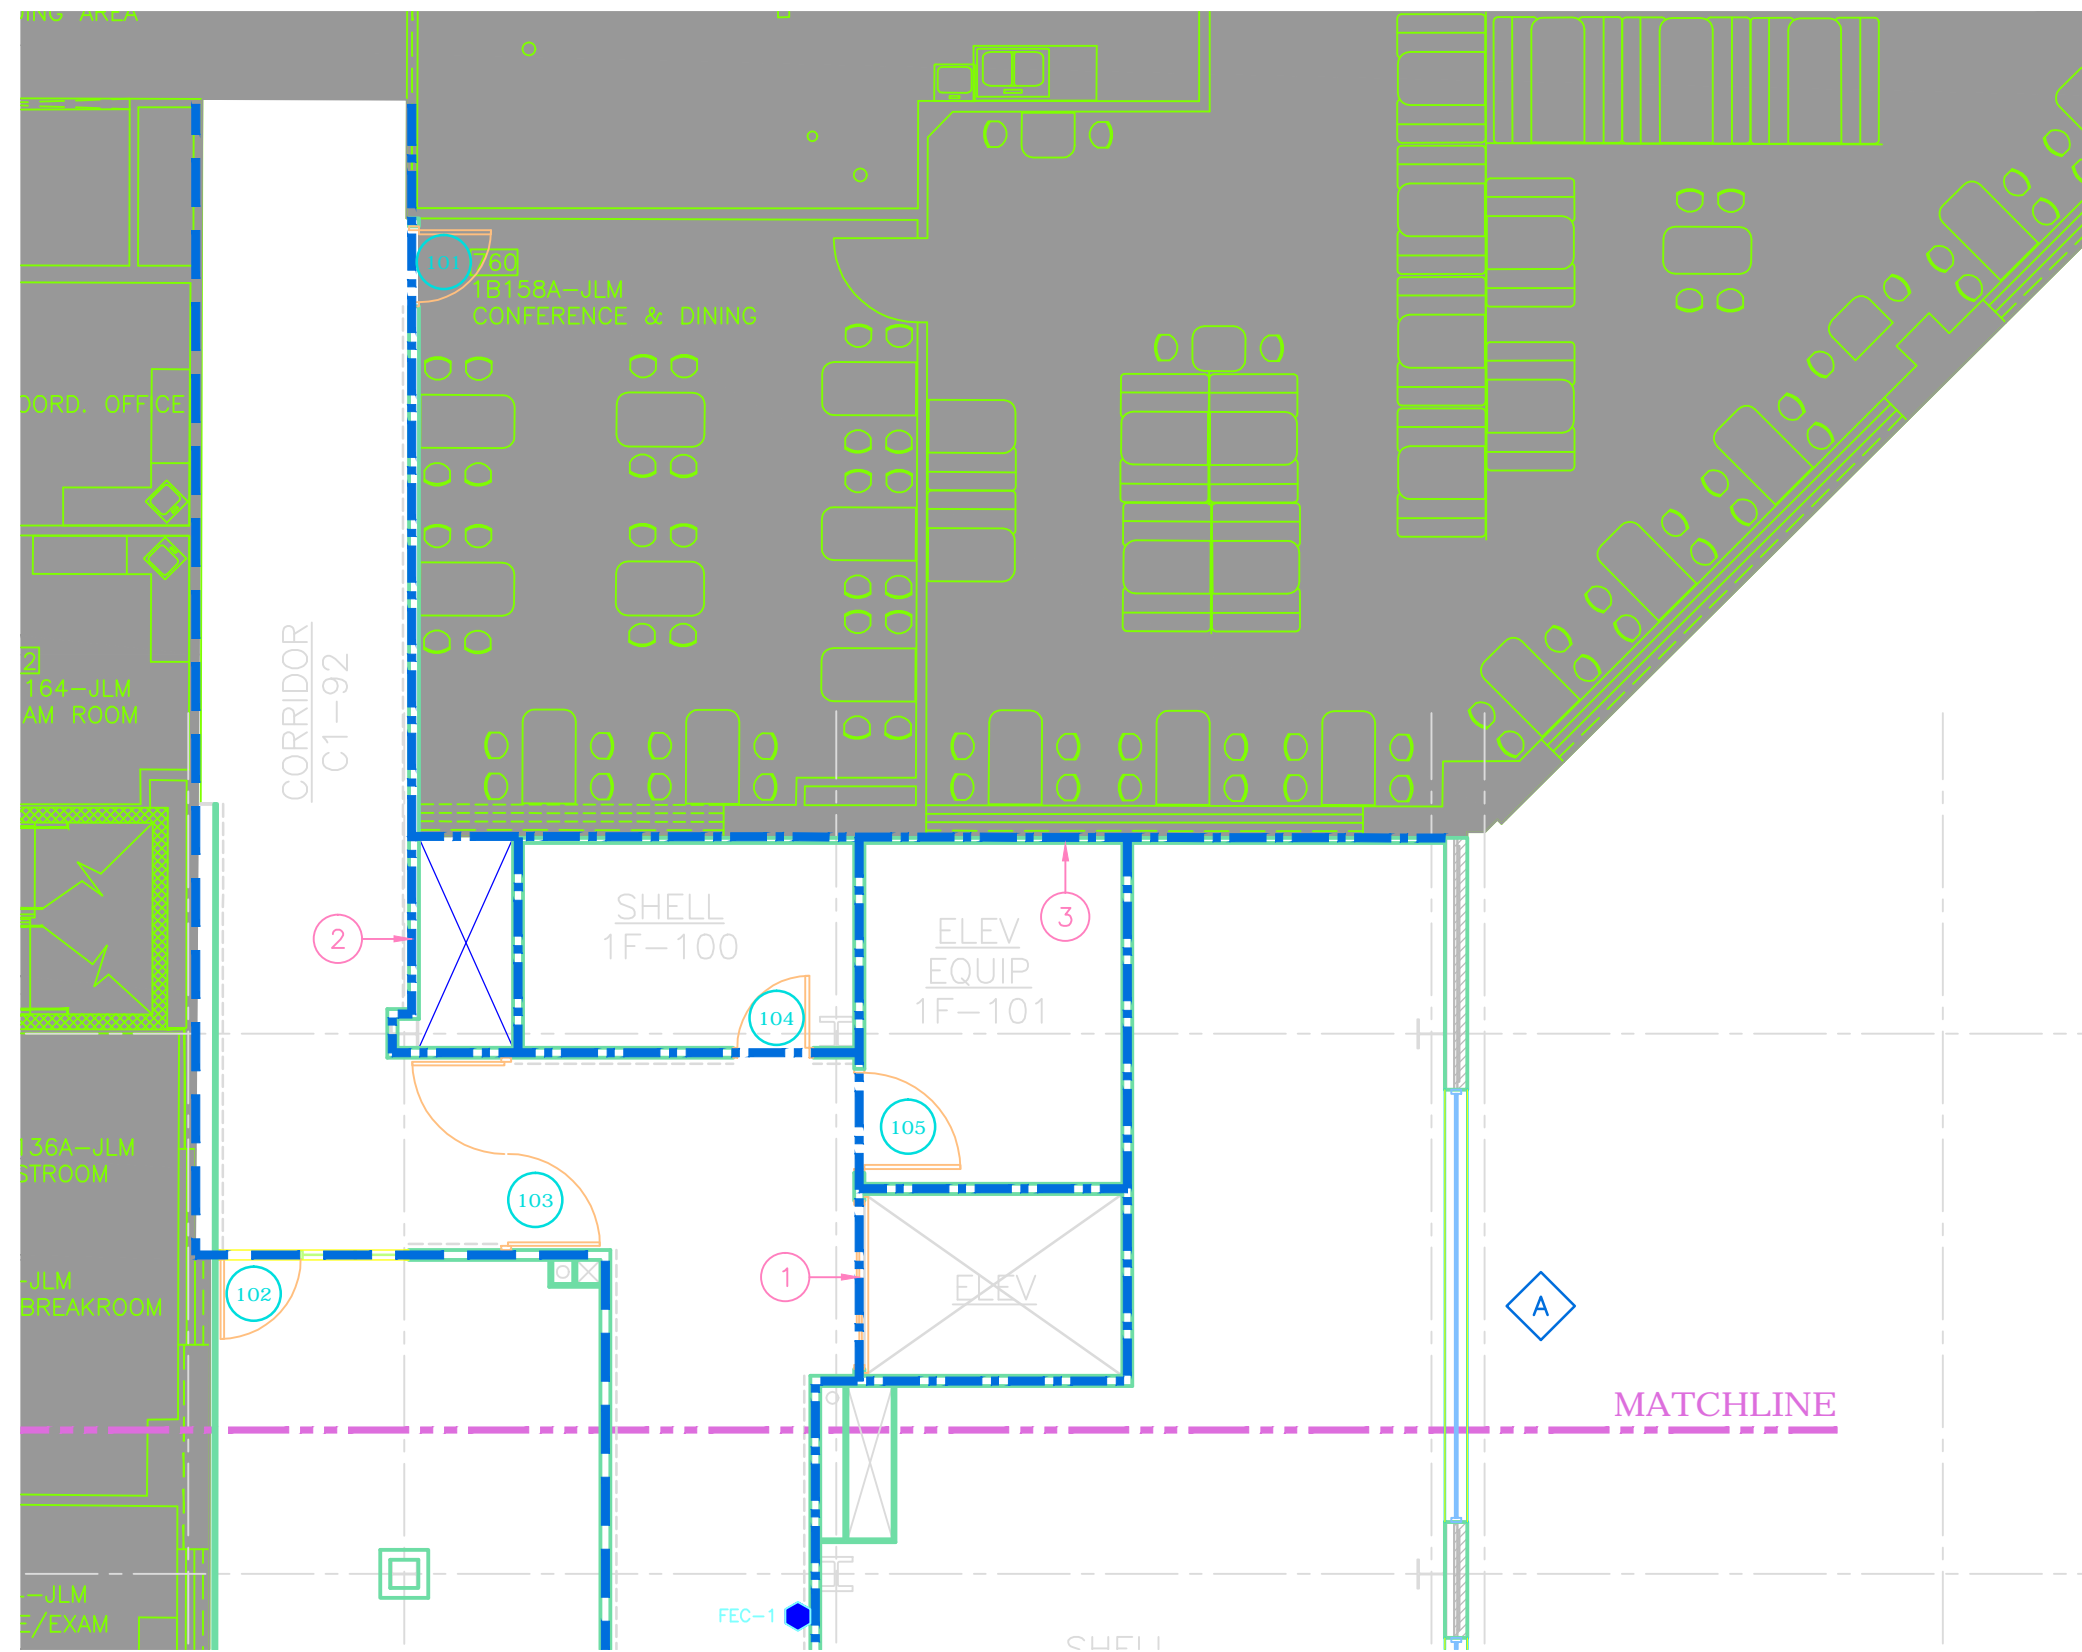

2 1ST FLOOR LIFE SAFETY PLAN - CONTINUED
1/8"=1'-0"