

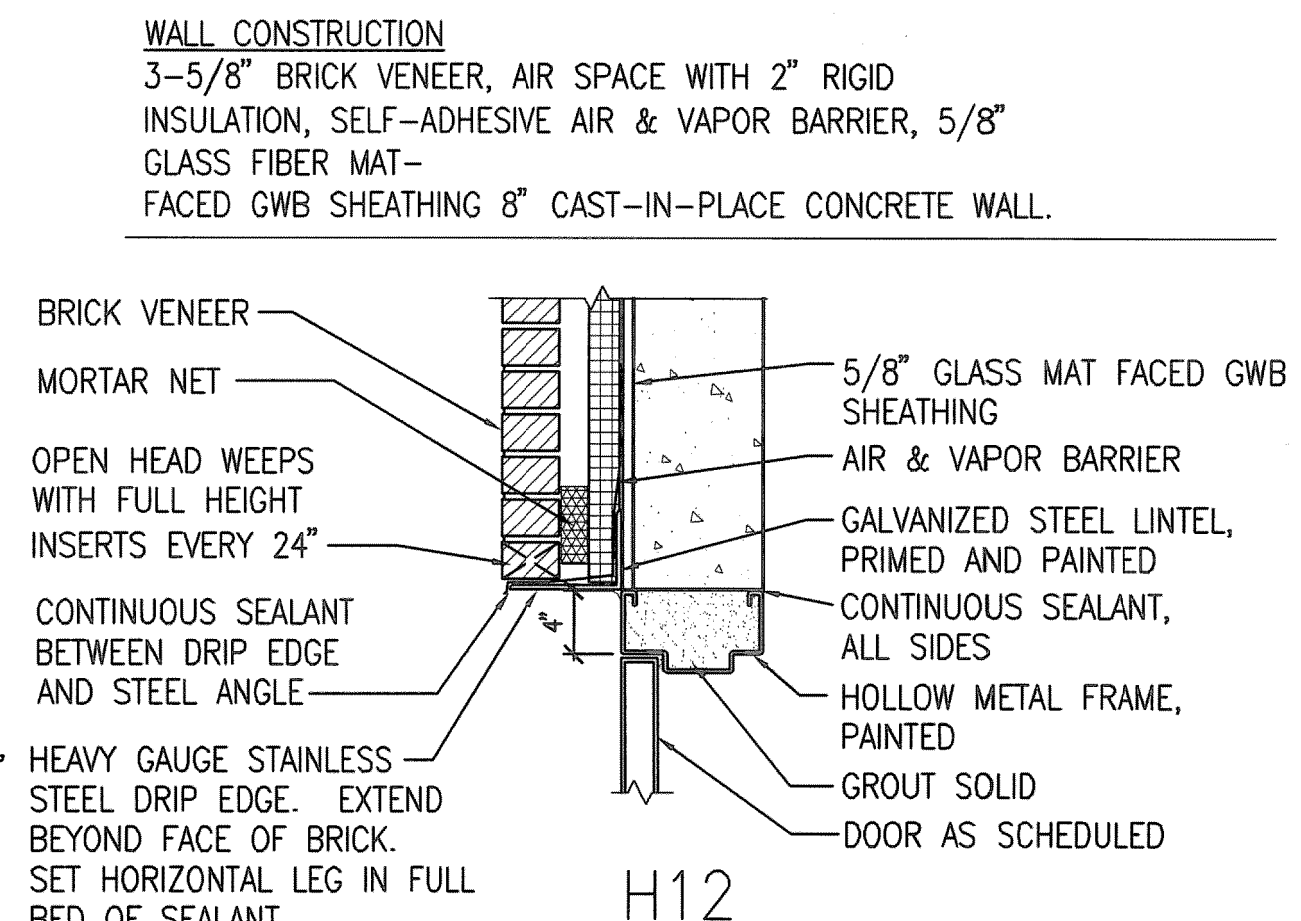
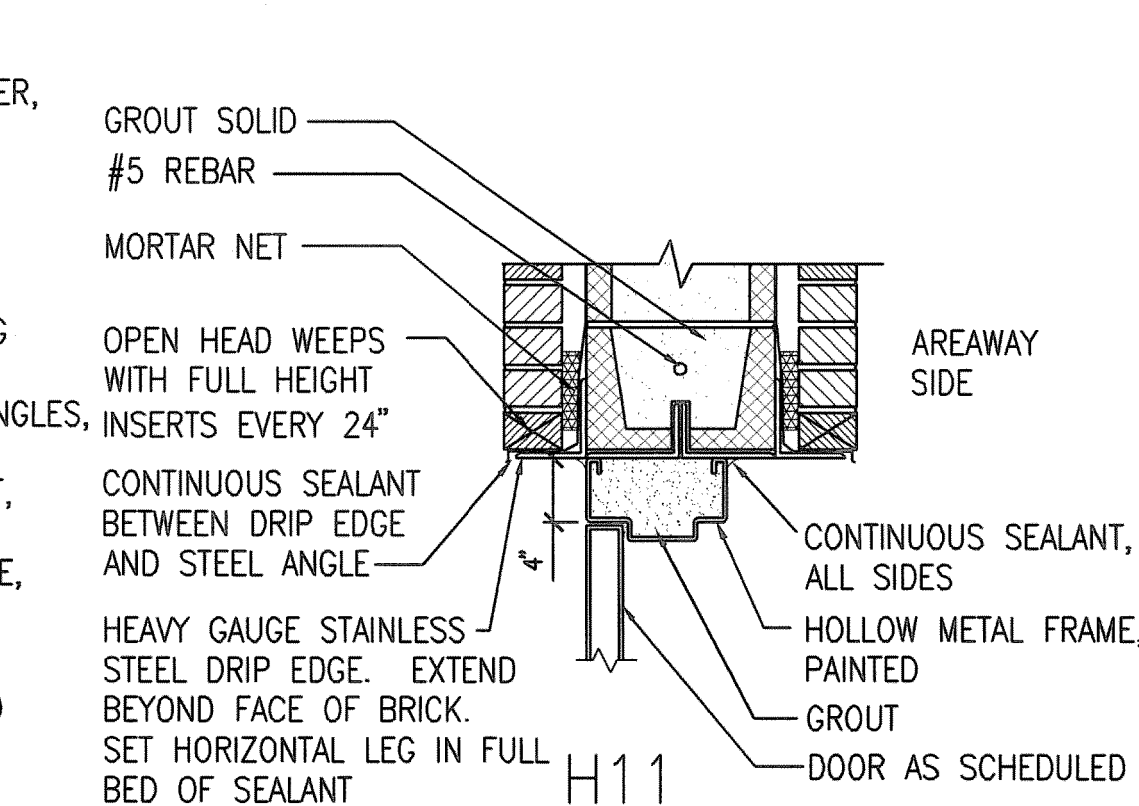
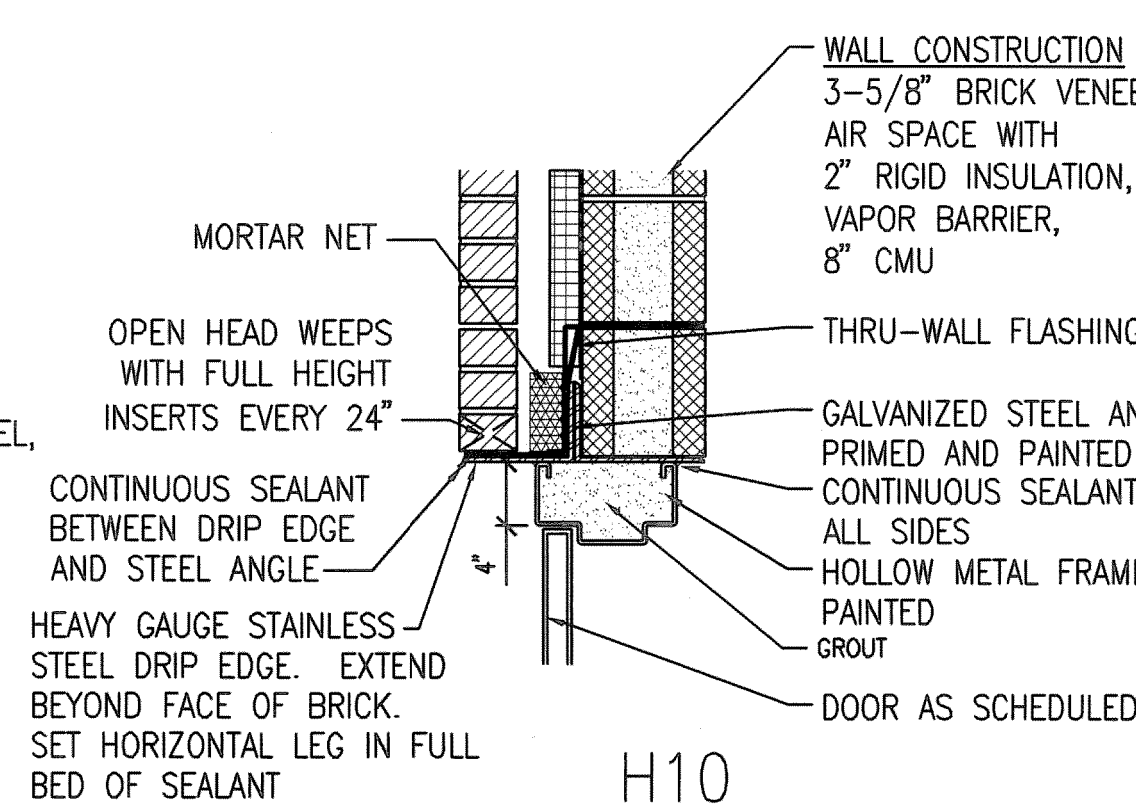
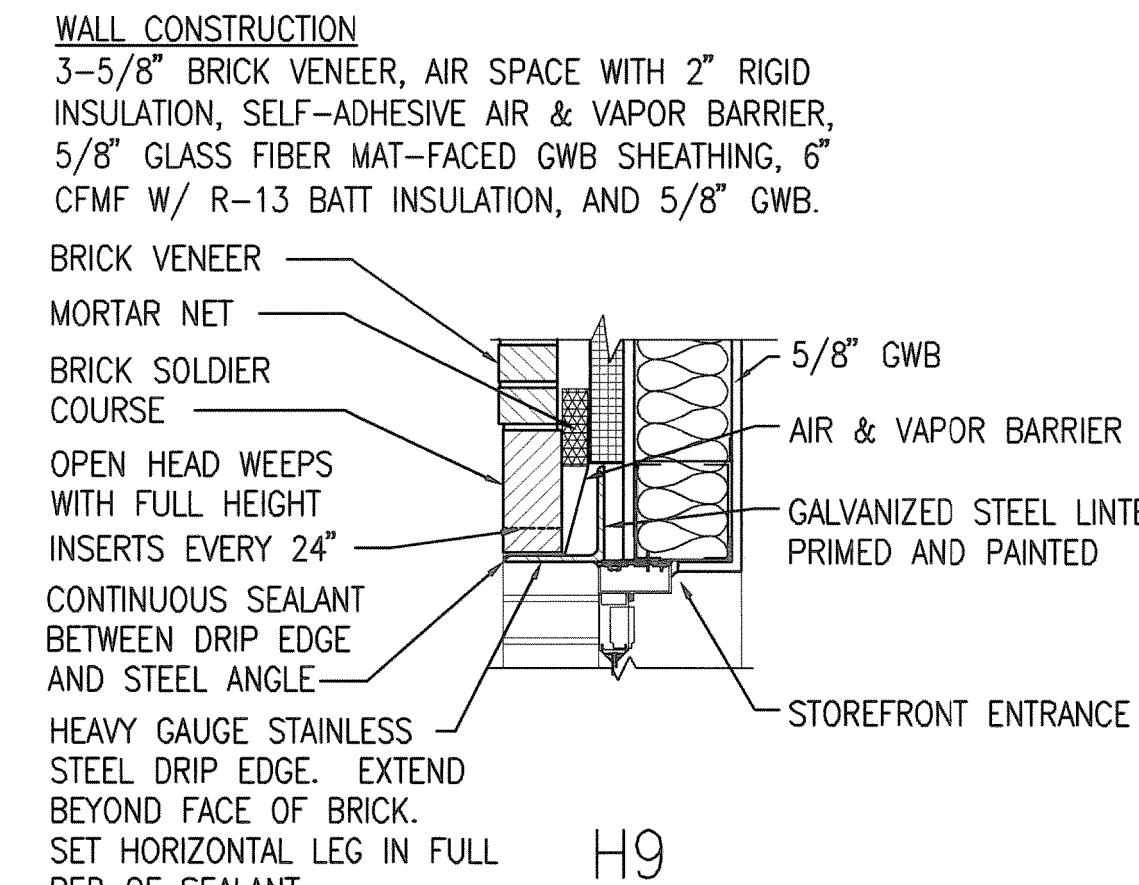
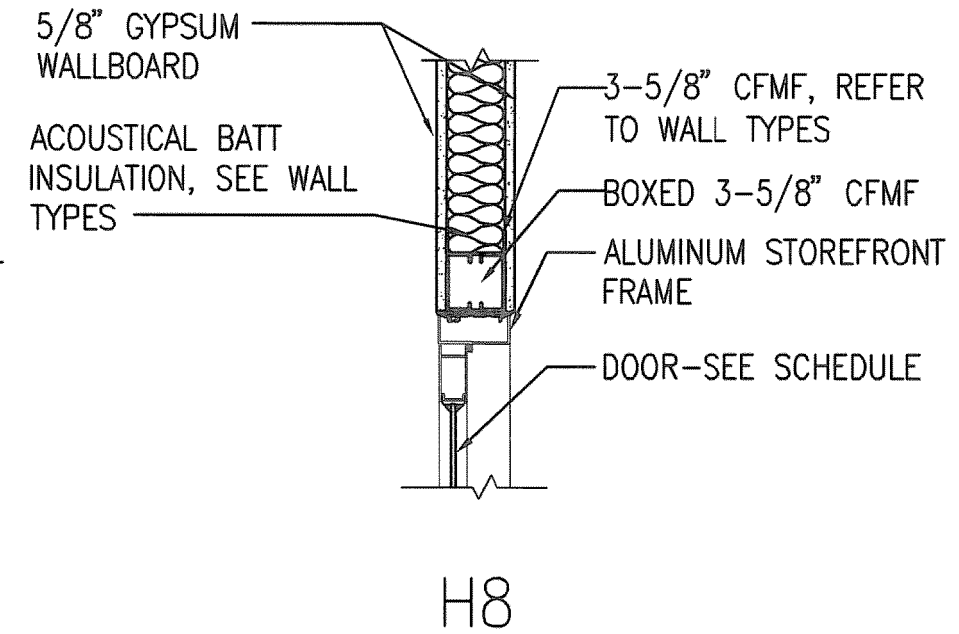
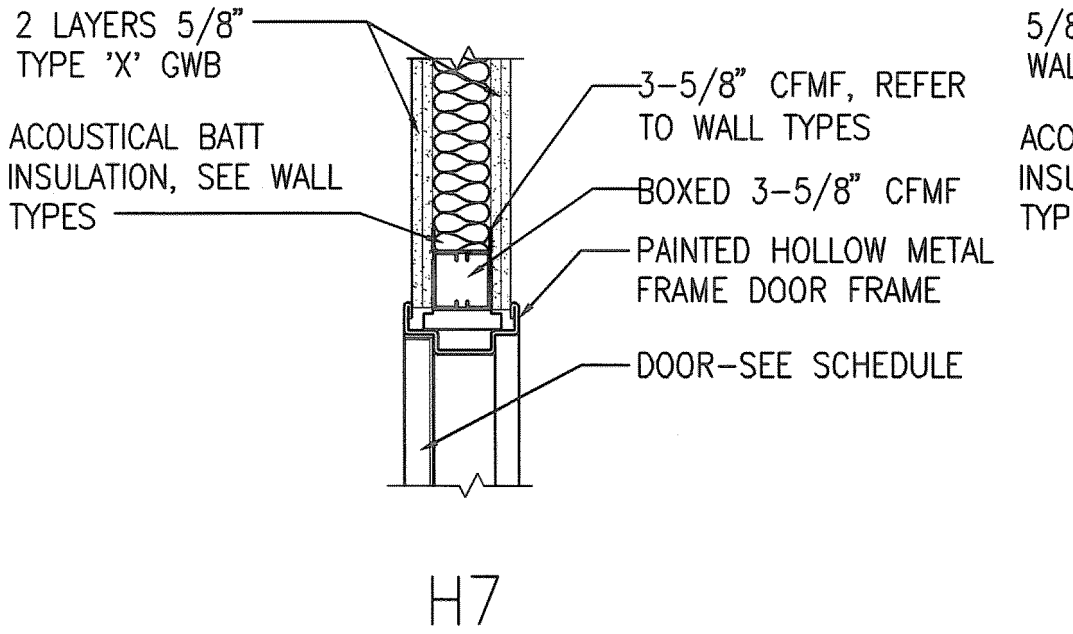
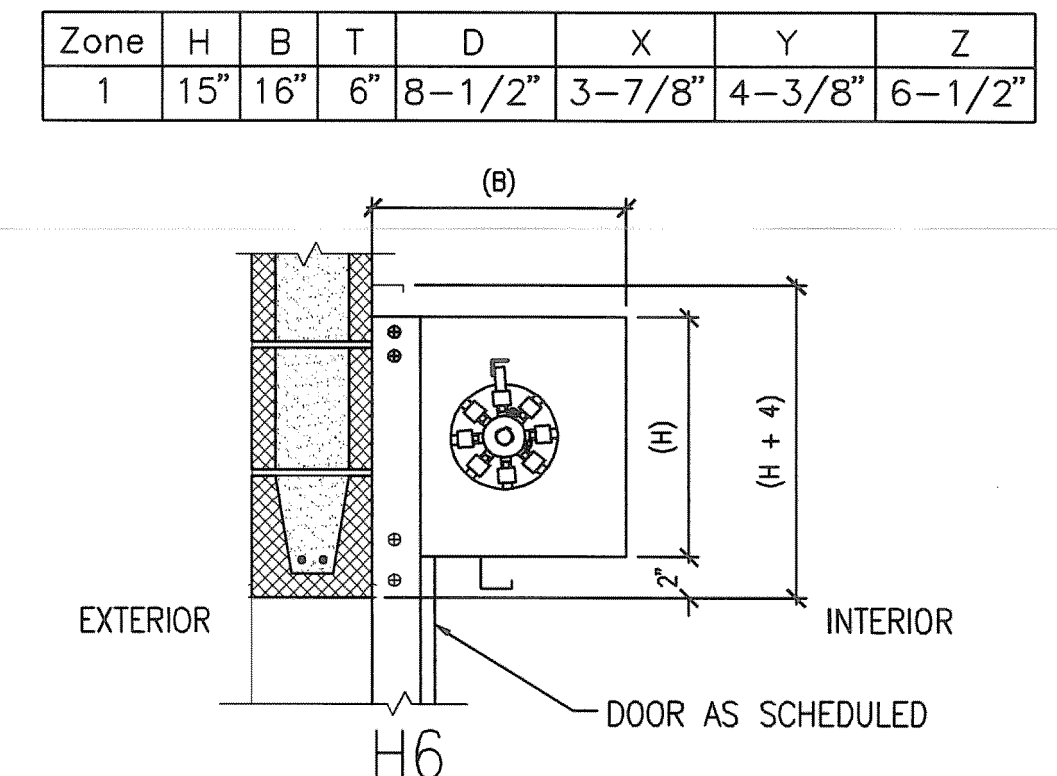
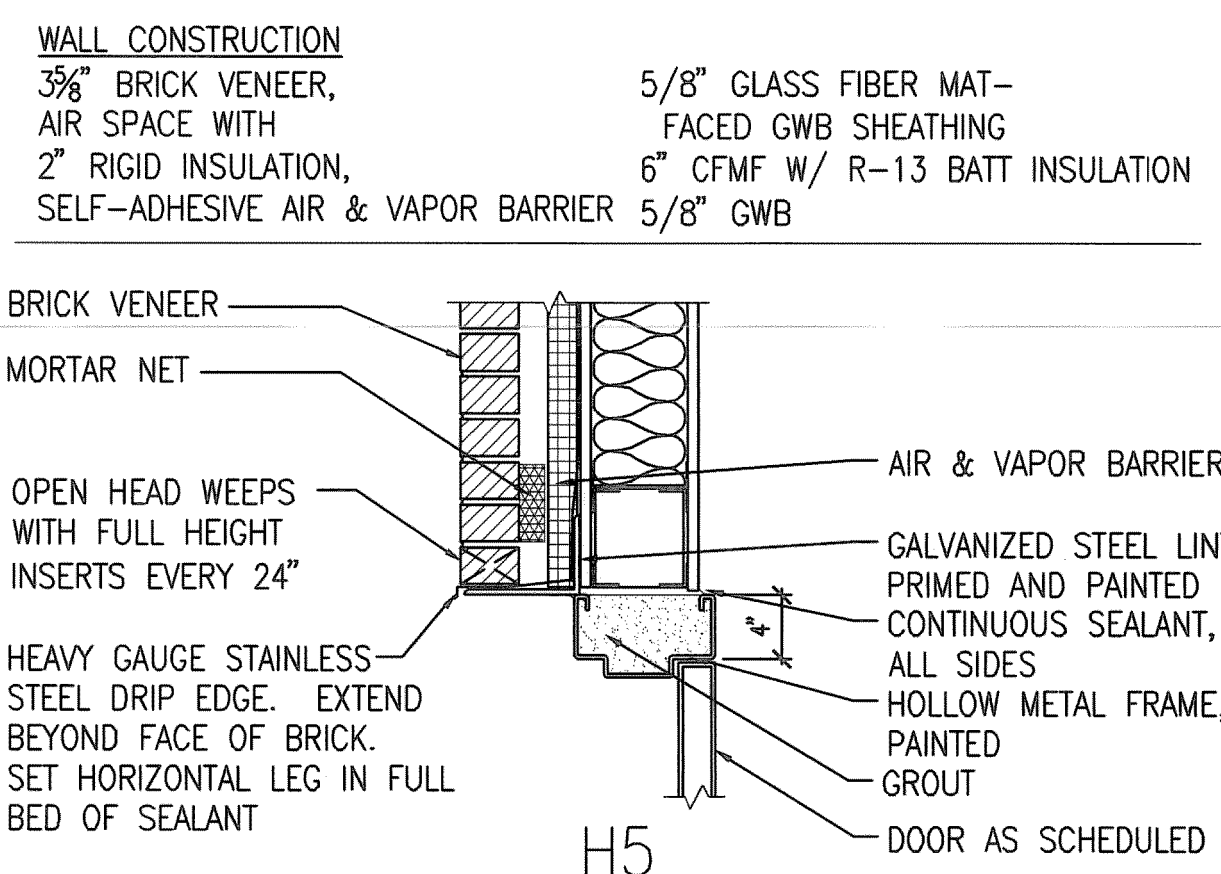
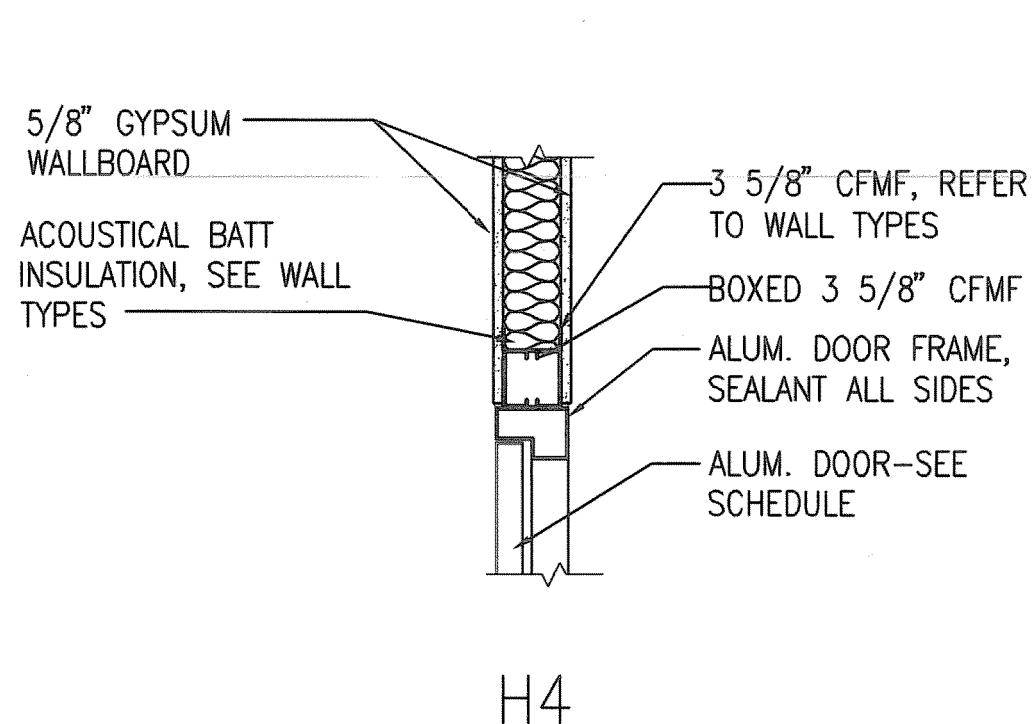
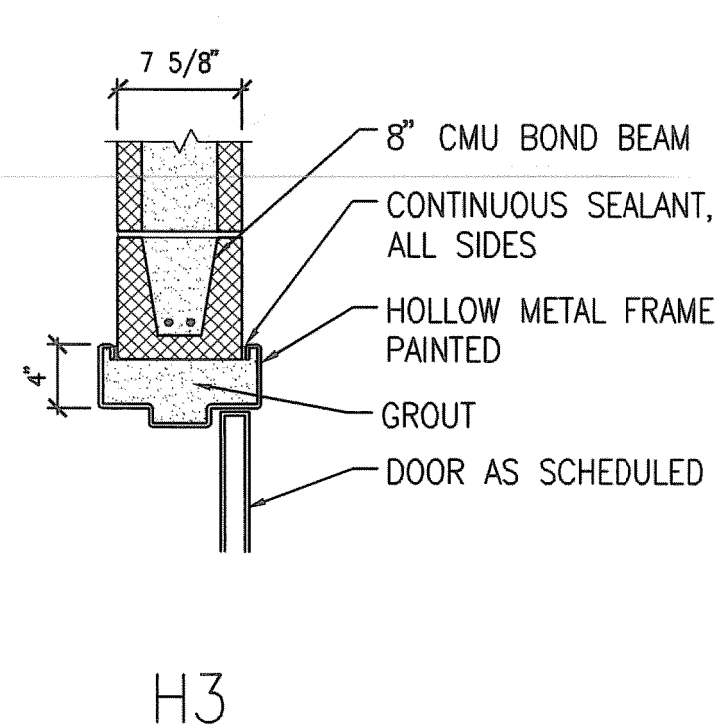
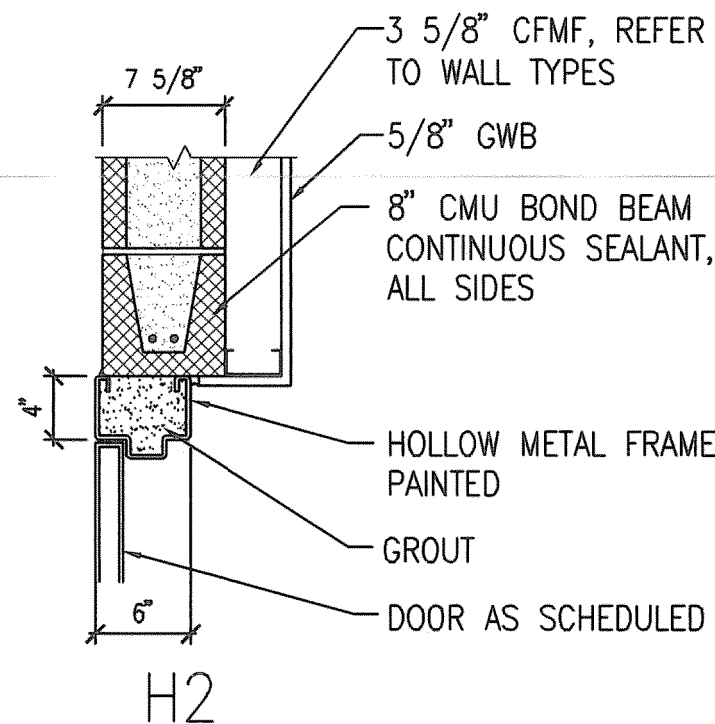
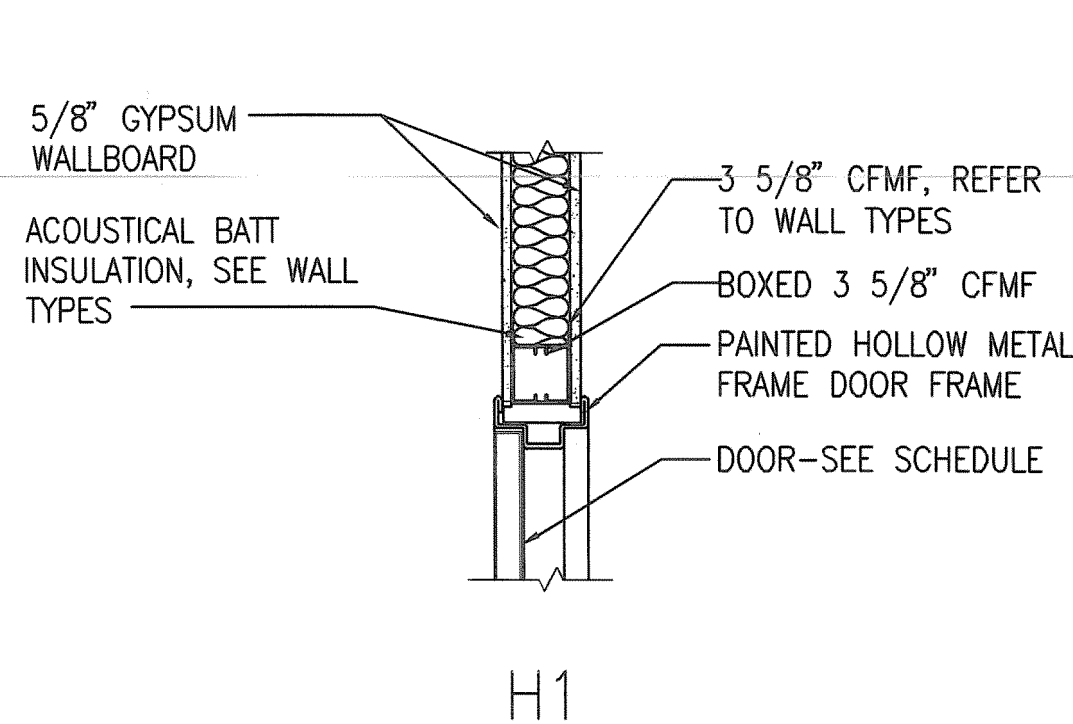
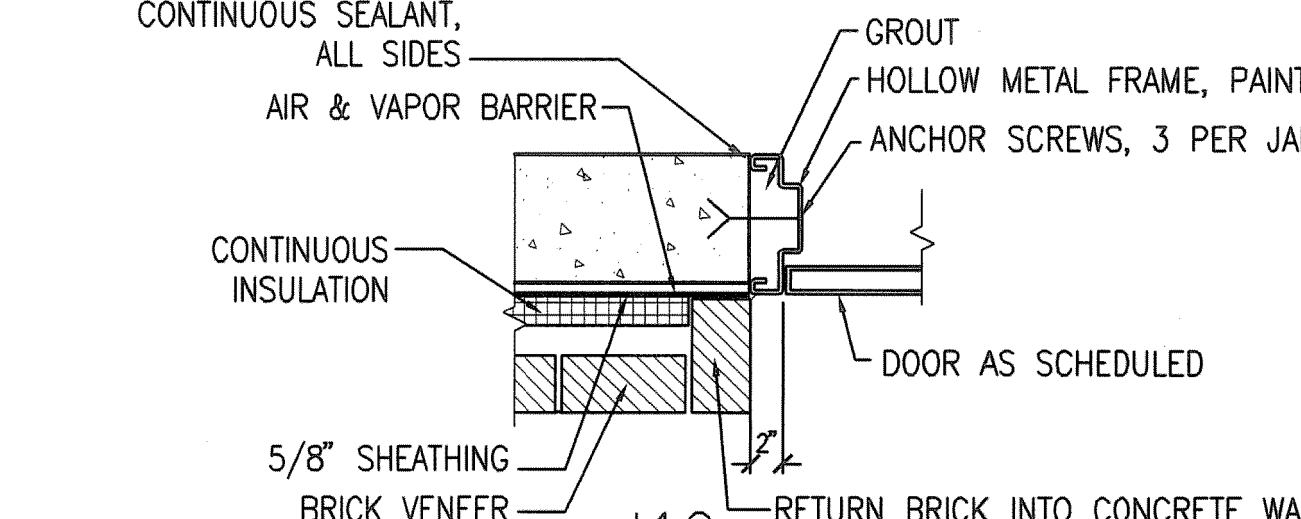
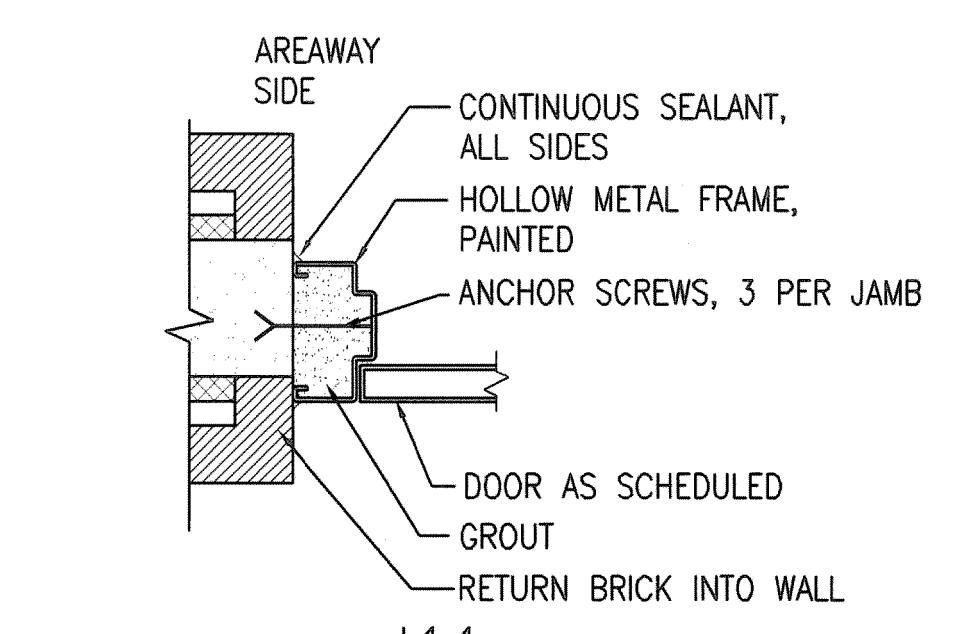
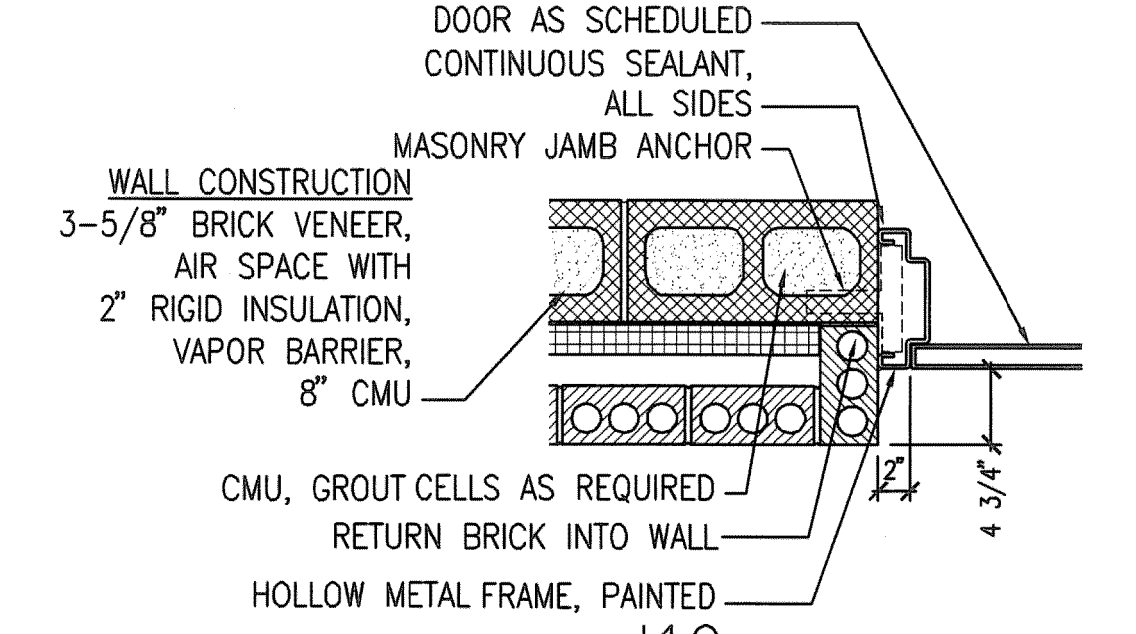
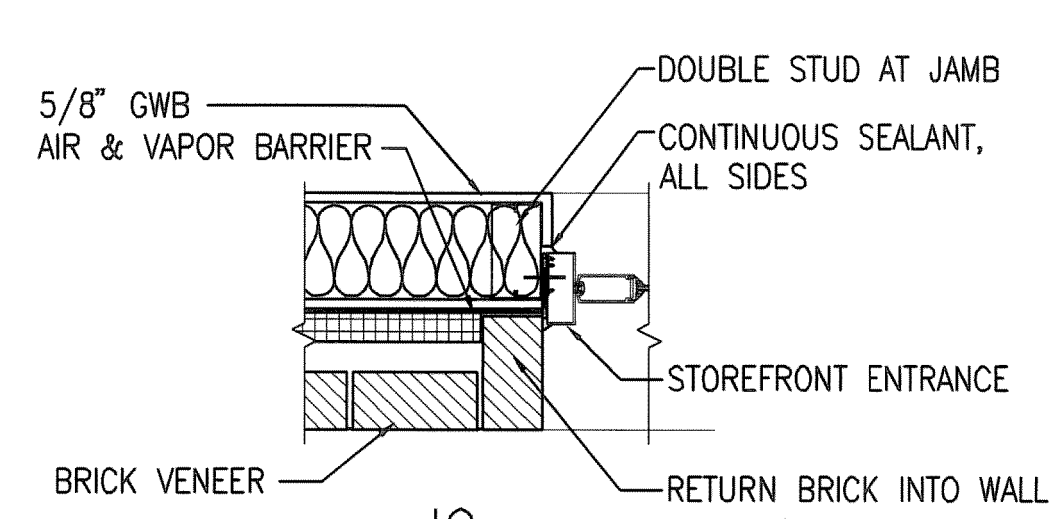
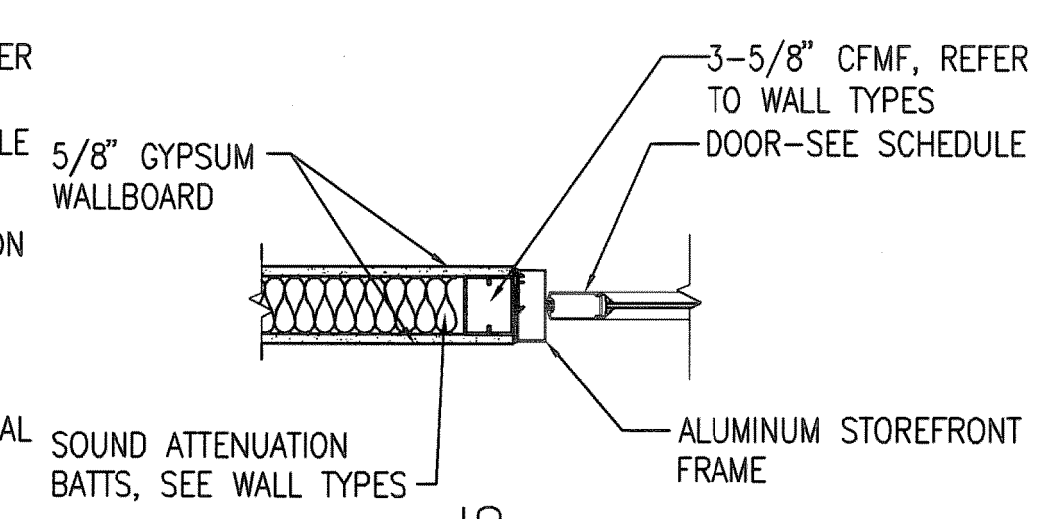
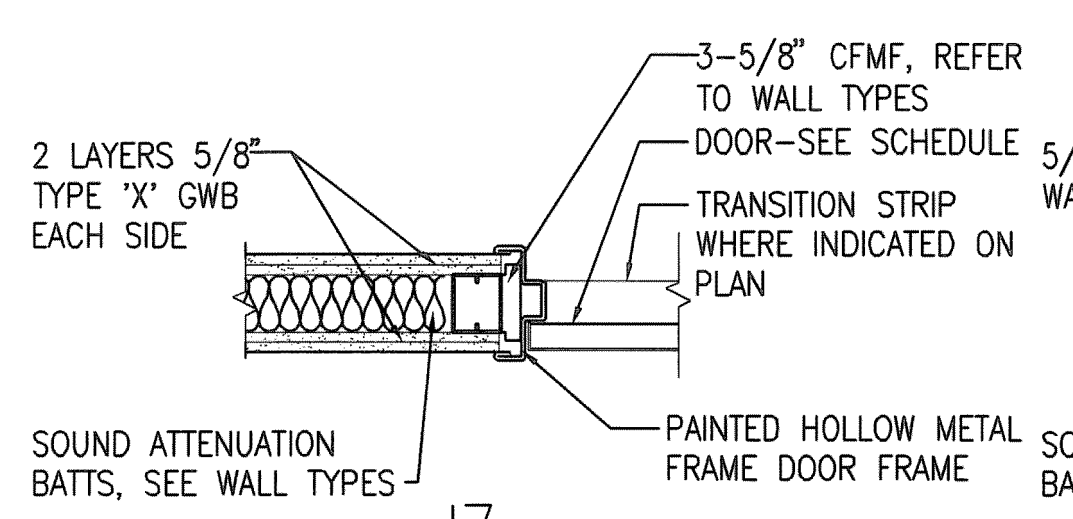
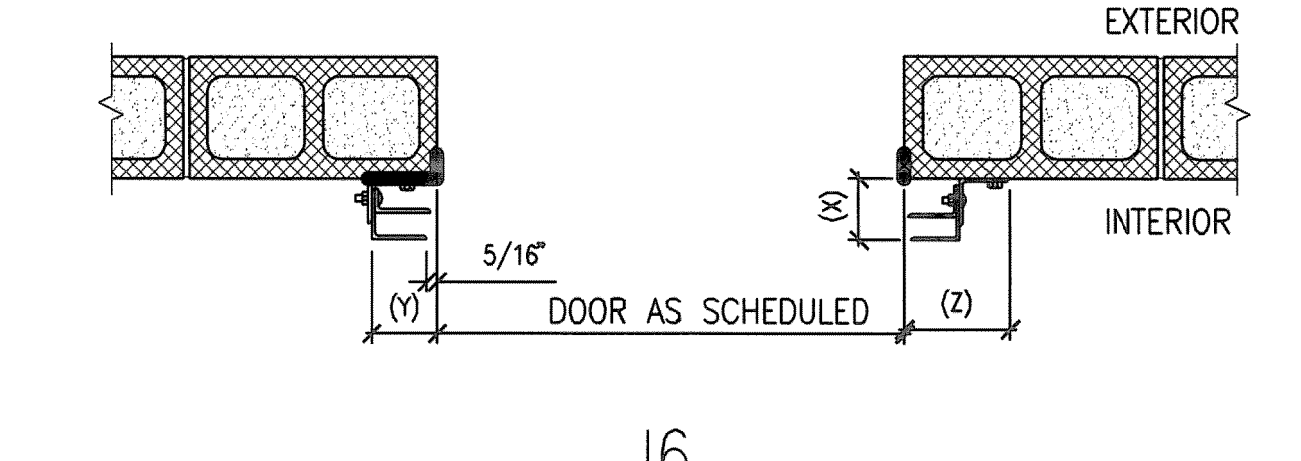
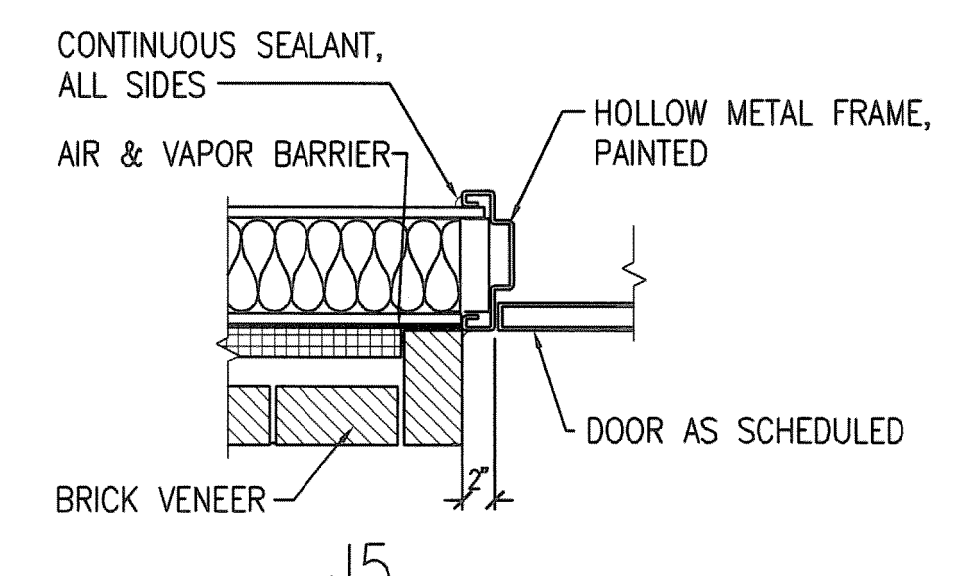
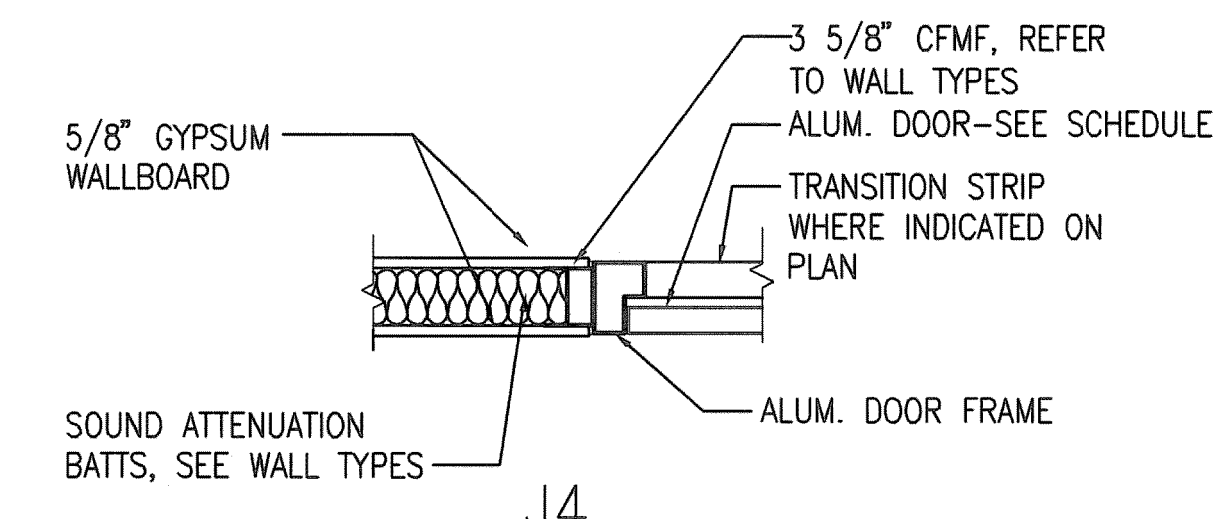
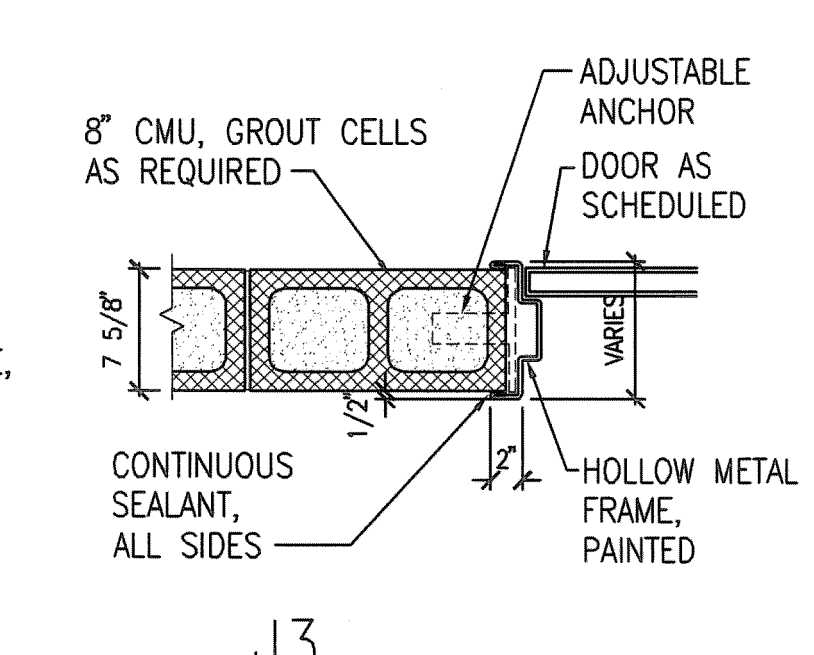




three inches = one foot  
one and one half inches = one foot  
one inch = one foot  
three quarters inch = one foot  
one half inch = one foot  
one quarter inch = one foot  
one eighth inch = one foot

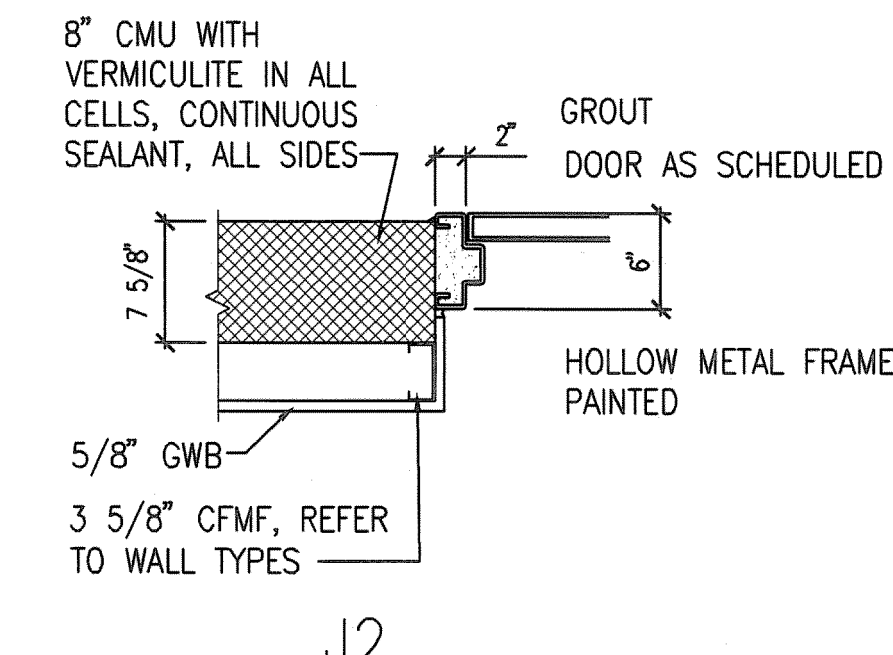


C1 DOOR HEAD DETAILS  
SCALE: 1"=1'-0"

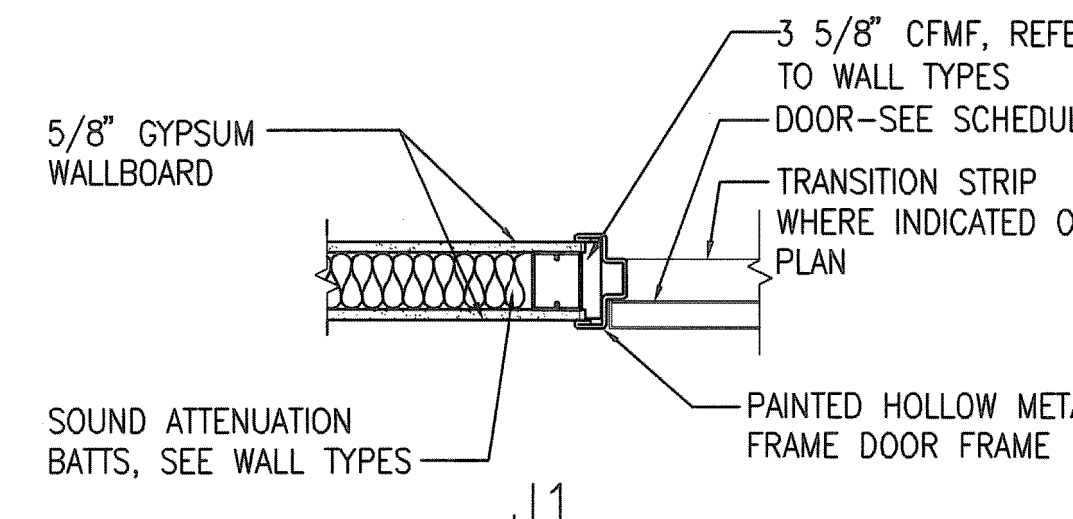


E1 DOOR JAMB DETAILS  
SCALE: 1"=1'-0"

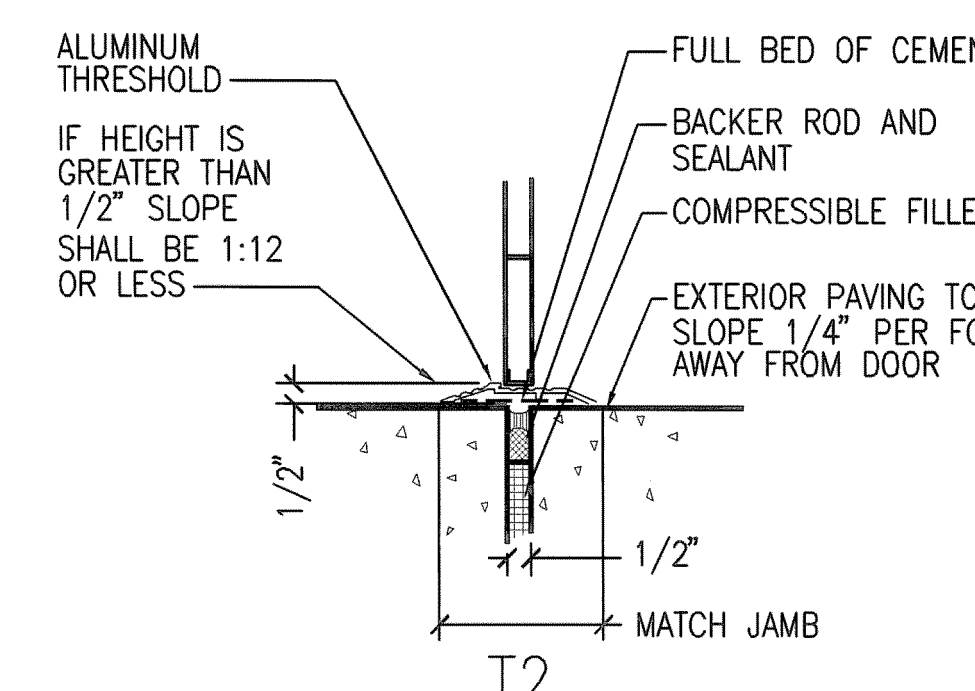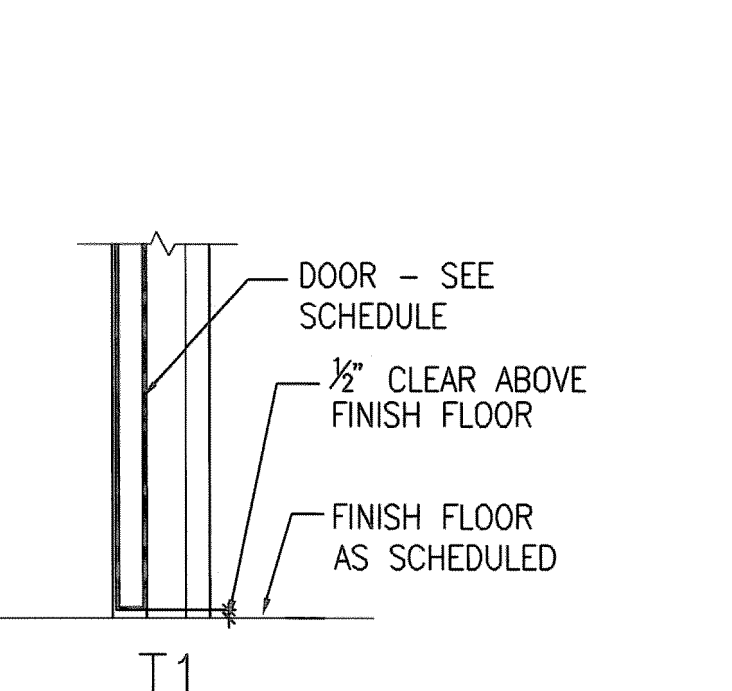


F1 DOOR THRESHOLD DETAILS  
SCALE: 1"=1'-0"

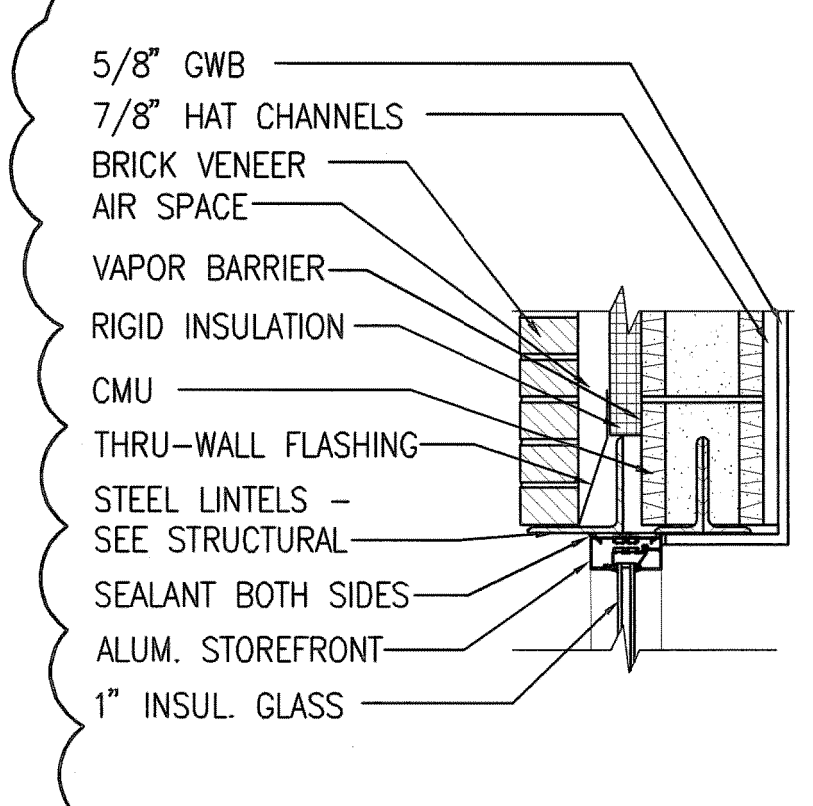

D3 ALUMINUM WINDOW HEAD DETAIL  
SCALE: 1"=1'-0"

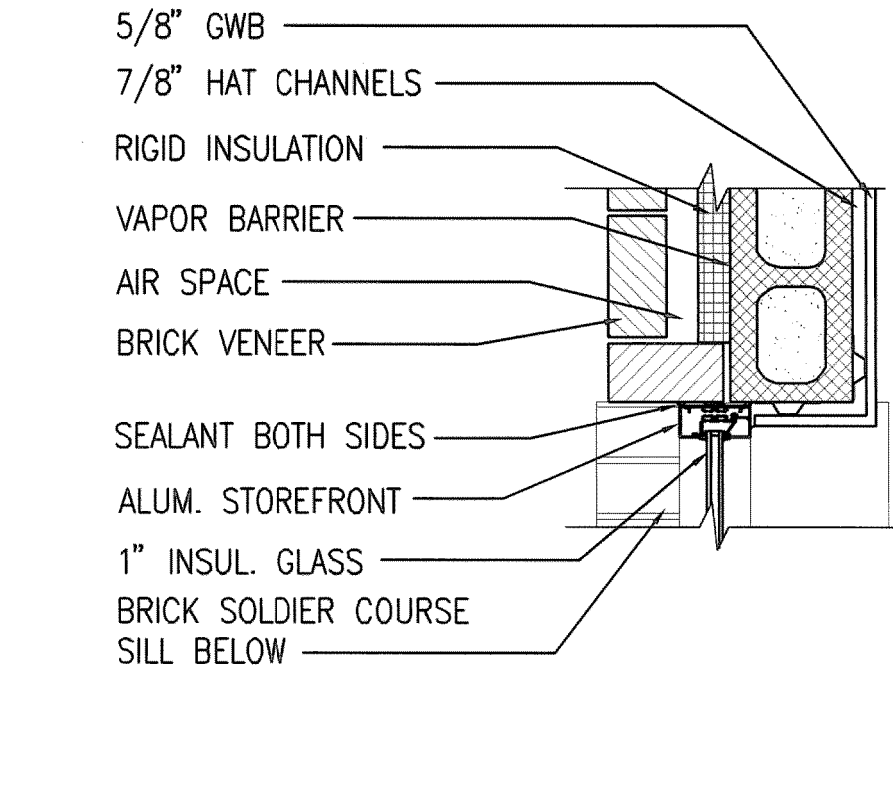


E3 ALUMINUM WINDOW JAMB DETAIL  
SCALE: 1"=1'-0"

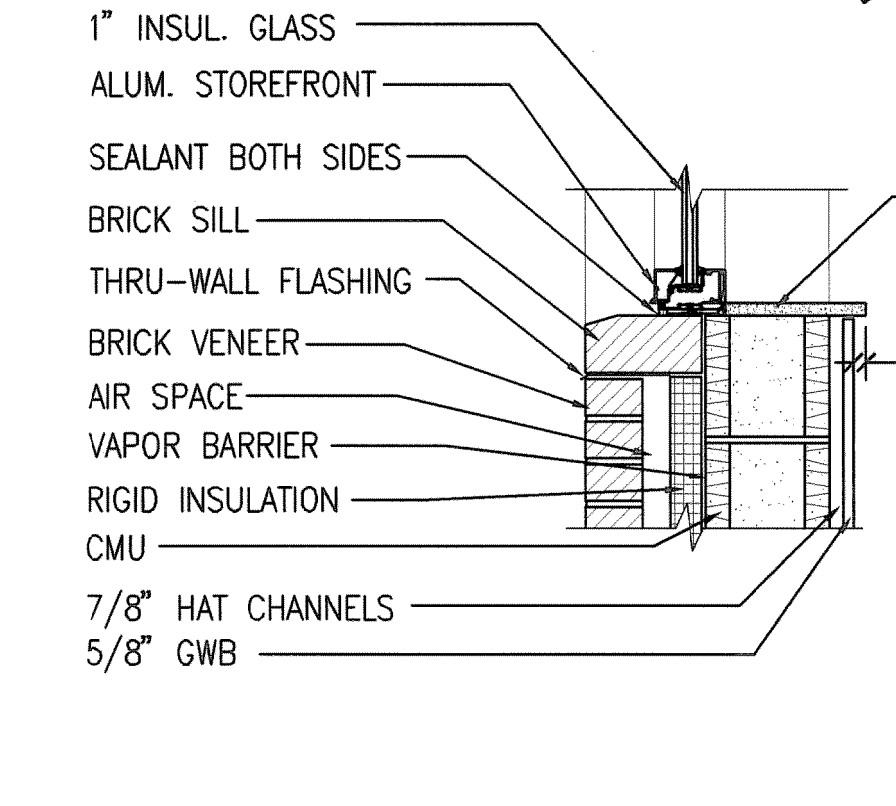

F3 ALUMINUM WINDOW SILL DETAIL  
SCALE: 1"=1'-0"

REVISION NO.	REVISION DESCRIPTION	DATE
1	50% Design Development Submittal	July 18, 2012
2	75% Design Development Submittal	August 15, 2012
3	90% Progress Submittal	October 5, 2012
4	95% Design Development	November 16, 2012
5	100% Construction Documents	January 11, 2013
6	100% Construction Documents	March 18, 2013
7	Miscellaneous Revisions	January 24, 2014
8	Aluminum Framed Window Details	March 6, 2014

**Department of Veterans Affairs**  
**James E. Van Zandt**  
**VA Medical Center**  
**2907 Pleasant Valley Blvd.**  
**Altoona, Pa. 16602**

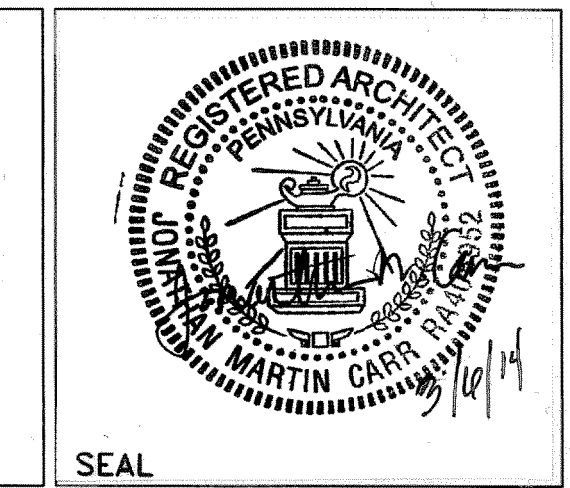

Design & Management Solutions for the Built Environment  
8016 TOWER POINT DRIVE  
CHARLOTTE, NC 28227  
P 704.914.1330  
F 704.321.0833  
WWW.HSRPC.COM  
COPYRIGHT © 2013 HARRELL, SALTRICK & HOPPER, PC  
HSR PROJECT # 11049

Recommended Approvals:	
1. MEDICAL DIRECTOR	6. OPERATIONS SERVICE LINE MANAGER
2. ASSOCIATE DIRECTOR	7. INFECTION CONTROL MANAGER
3. CHIEF OF STAFF	8. SAFETY MANAGER
4. ASSOC. DIRECTOR	9. GENERAL ENGINEER
5. SERVICE LINE MGRS.	10. COTR

Drawing Title  
**DOOR AND WINDOW DETAILS**  
100% CONSTRUCTION DOCUMENTS  
FULLY SPRINKLERED

Project Title <b>BEHAVIORAL HEALTH BUILDING PROJECT</b>		
Drawn MJF, GG	Building Number	AutoCAD File Name
Checked	Reviewed	Const. Contract No.

Date  
May 23, 2012  
Project Number  
503-307  
DRAWING No.  
**AE507**  
DWG 88 OF 171

