


ATTACHMENT B

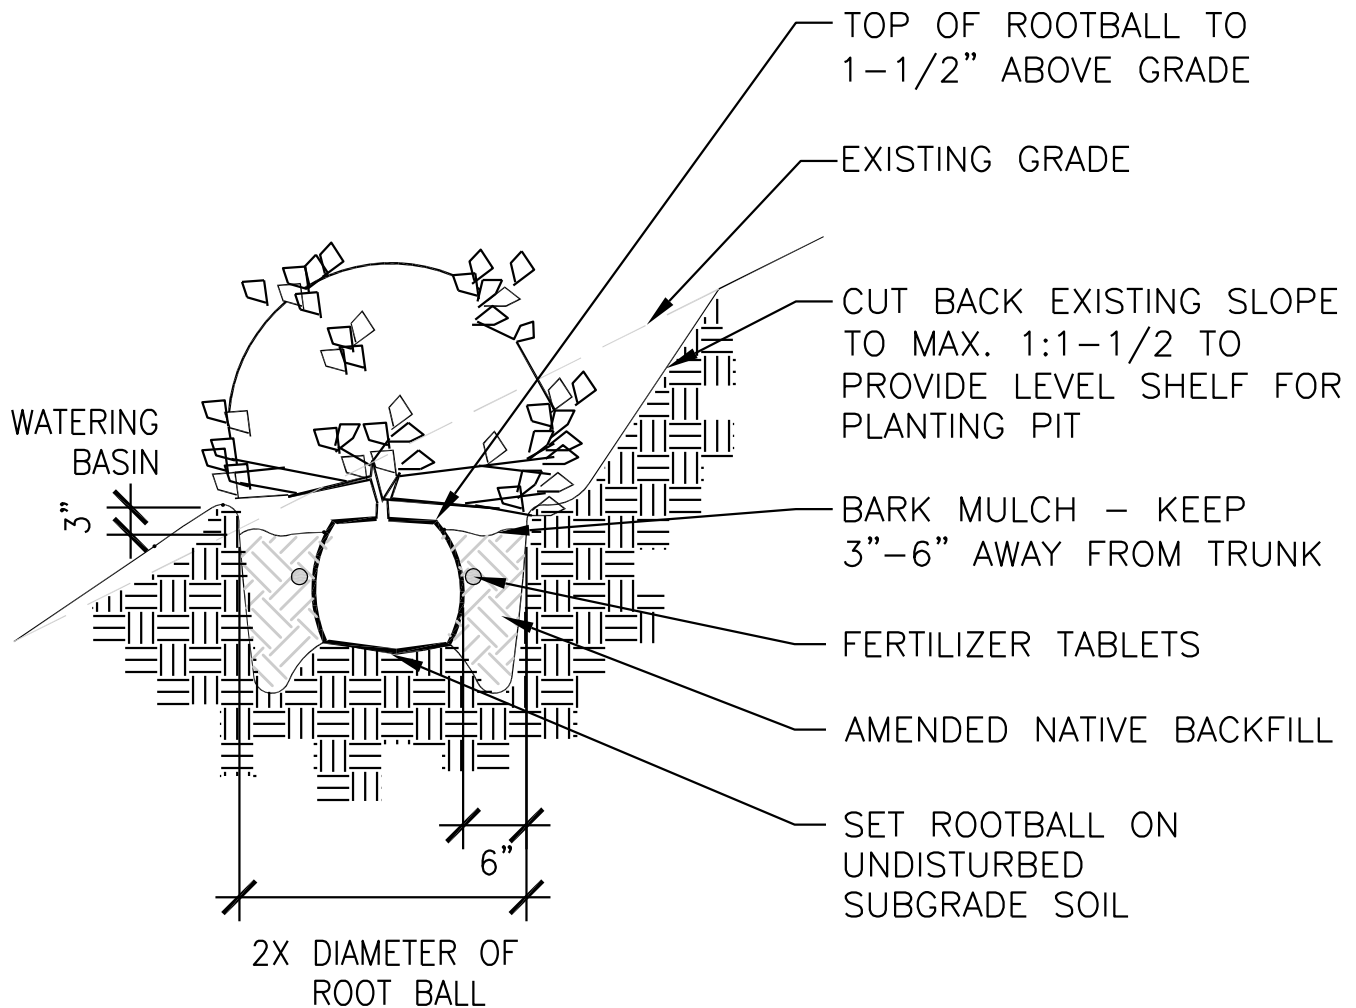

B

SHRUB PLANTING ON SLOPE

Scale: 1/2" = 1'-0"