


ATTACHMENT D

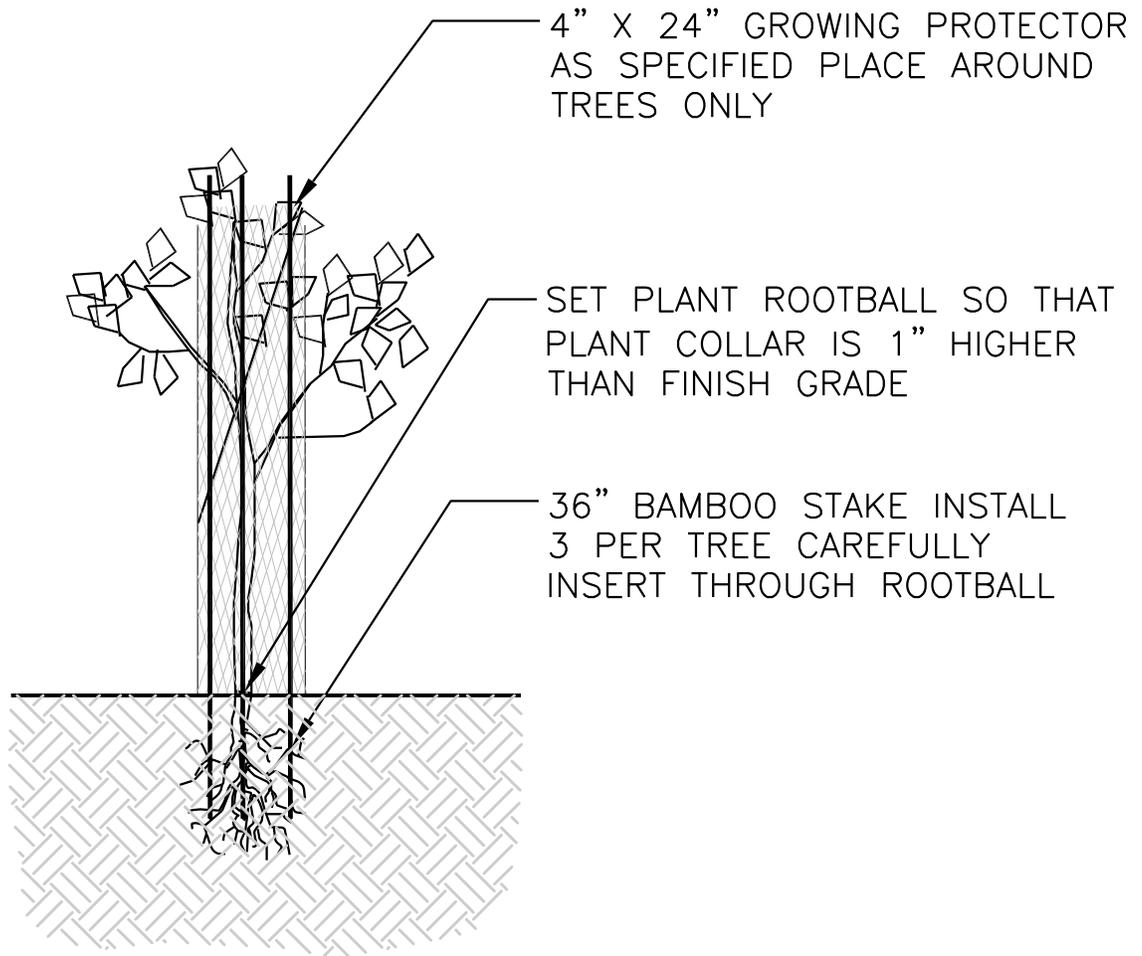

D

**TREE WHIP PLANTING**

Scale: 1" = 1'-0"