


Revisions	Date

NOTES:

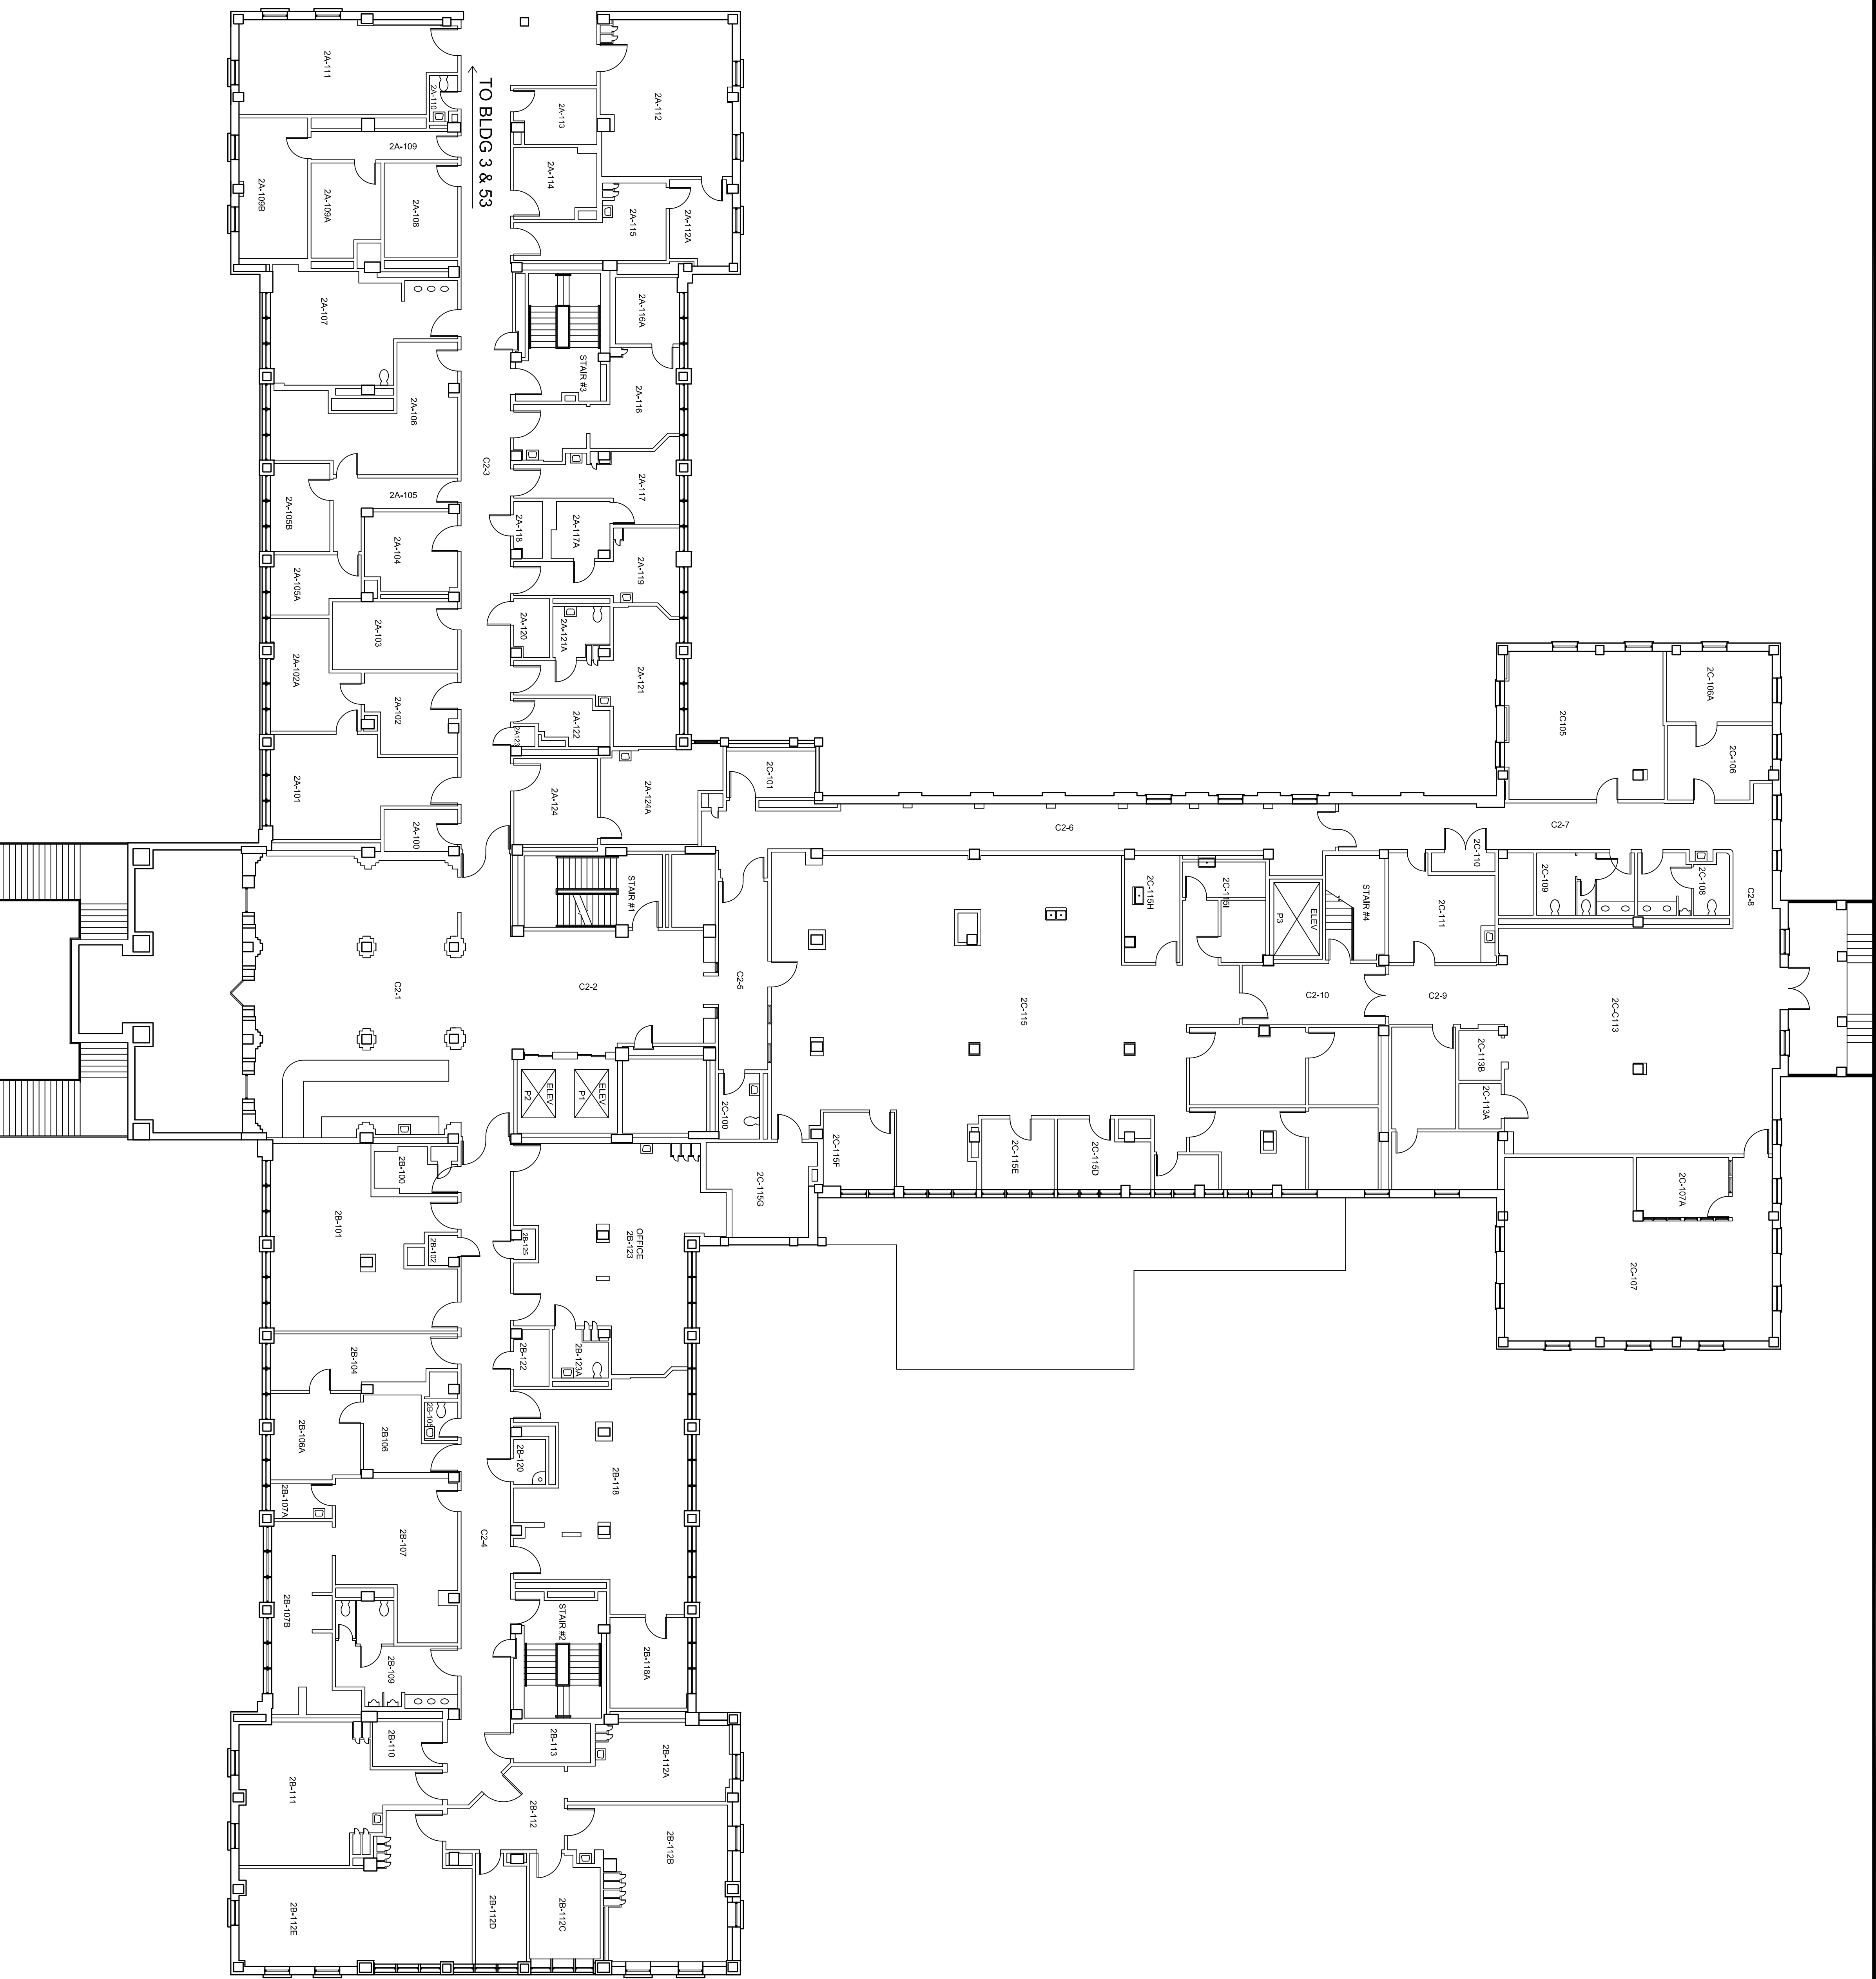

Approved:	PROGRAM MANAGER, PROJECTS SAFETY/INDUSTRIAL HYGIENE HEALTH SYSTEM SPECIALIST MAINTENANCE SUPERVISOR MAINTENANCE FOREMAN MAINTENANCE FOREMAN
-----------	--

Drawing Title	BUILDING 1 SECOND FLOOR
---------------	----------------------------

Project Title	CORRECT PHYSICAL SECURITY DEFICIENCIES
---------------	---

Date	12/19/13
Project No.	520-14-110
Drawing No.	01-AR2
Page	1 of 1



Department of
Veterans Affairs