


Revisions
VA FORM 01-6211 DEC 1989

Date

NOTES:

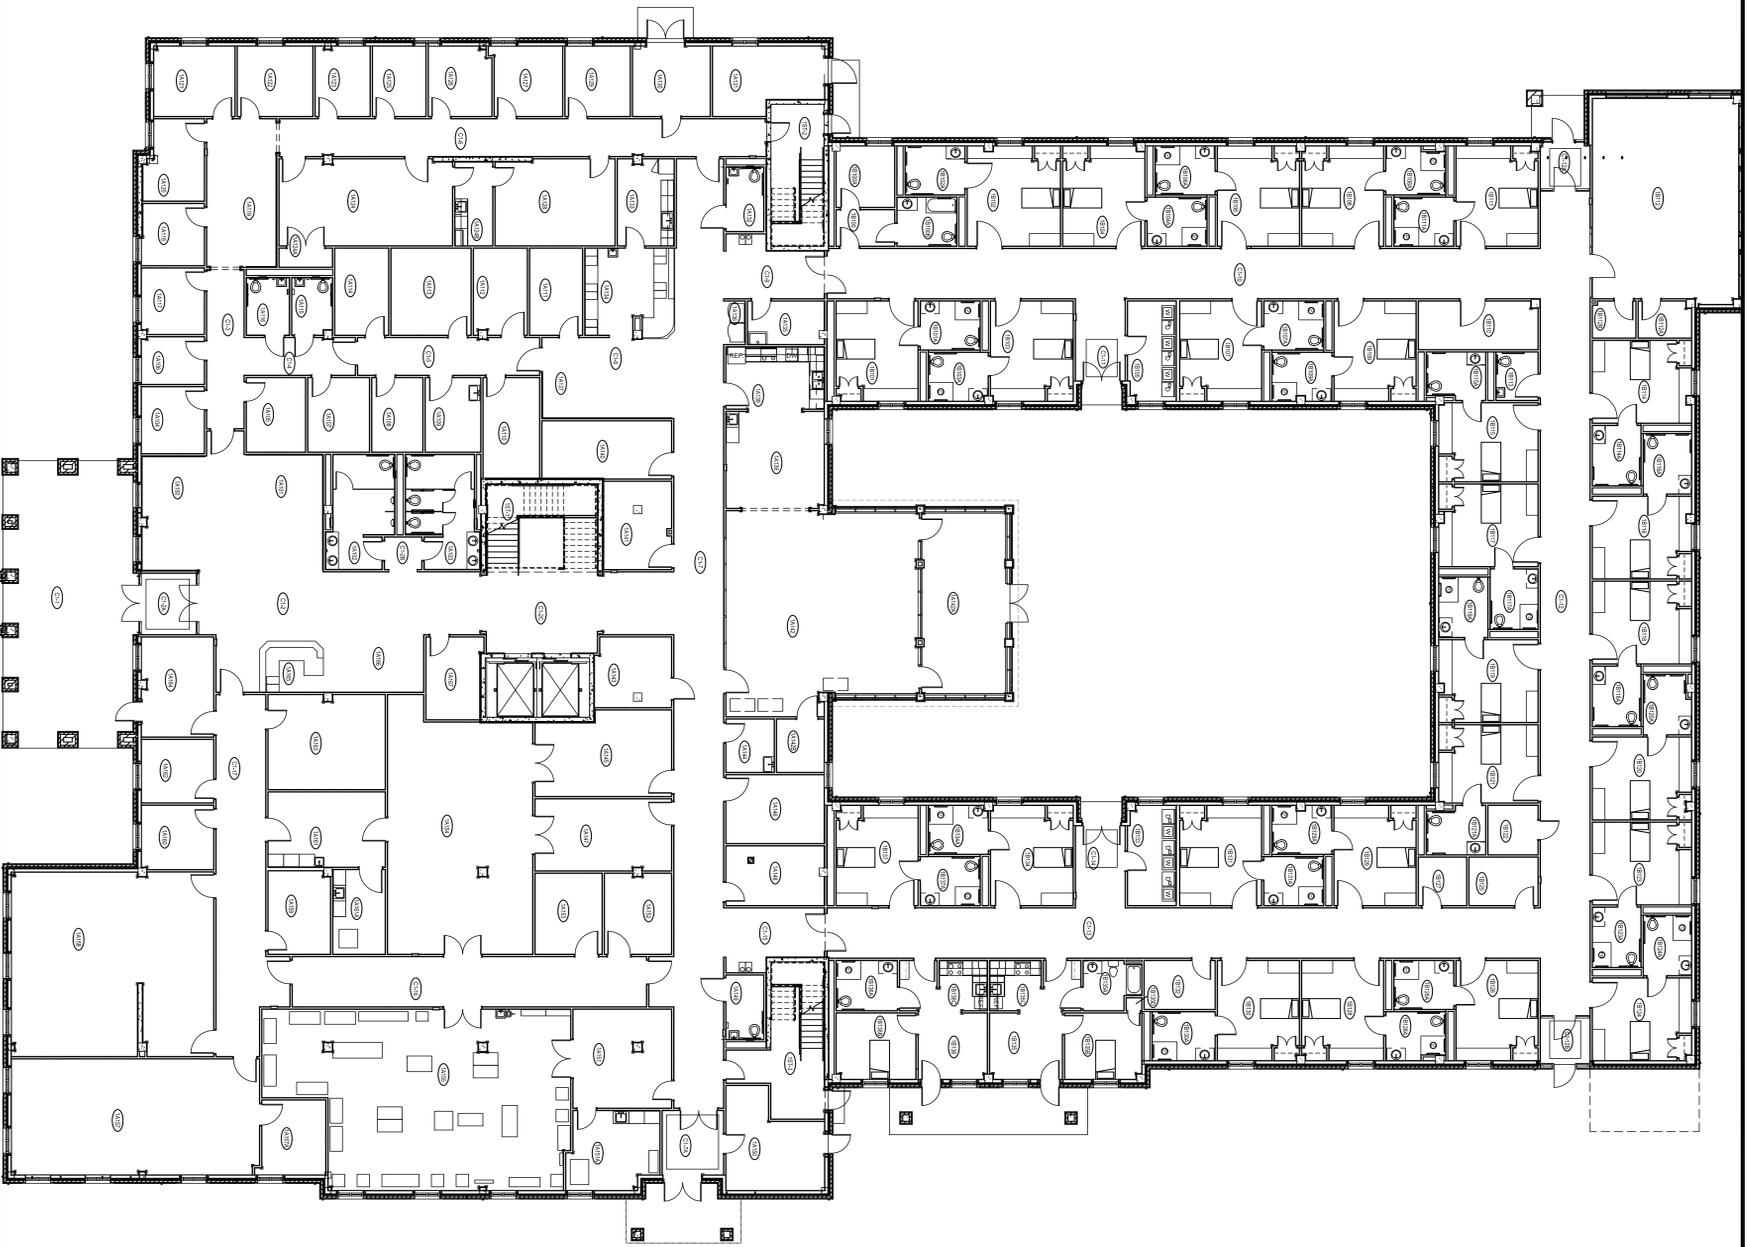

Approved:

PROGRAM MANAGER, PROJECTS
SAFETY/INDUSTRIAL HYGIENE
HEALTH SYSTEMS SPECIALIST
MAINTENANCE SUPERVISOR
MAINTENANCE FOREMAN
MAINTENANCE FOREMAN

Drawing Title

BUILDING 14
FIRST FLOOR

Project Title

CORRECT PHYSICAL
SECURITY DEFICIENCIES

Date

12/19/13

Project No.

520-14-110

Drawing No.

14-AR1

Page 1 of 1

14-AR1



Department of Veterans Affairs