


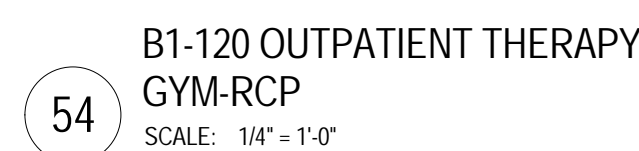


2.01	H-Low DRINKING FOUNTAIN. SEE PLUMBING DRAWINGS FOR FIXTURE TYPE
2.05	MODULAR CASEWORK. SEE AE8 SERIES DRAWINGS AND INTERIOR ELEVATIONS
2.96	COUNTER TOP TYPE 1. SEE AE8.5.1 FOR MORE INFORMATION
3.11	WALL MOUNTED CASEWORK
3.13	ROLL DOWN SHADE TYPICAL. SEE SPECIFICATIONS FOR TYPE. COORDINATE SHADE PULLS FOR ACCESSIBILITY WITH BRACED FRAMES WHERE APPLICABLE
3.34	LIGHT FIXTURE CENTERED ON CEILING GRID. TYPICAL. SEE ELECTRICAL DRAWINGS FOR FIXTURE TYPE
7.22	RUBBER FLOORING RF1
7.23	RUBBER FLOORING RF2



CONSTRUCTION DOCUMENTS



		CONSULTANTS:		Seals and Signatures		ARCHITECT/ENGINEERS:		Drawing Title		Project Title		Project Number		Office of Construction and Facilities Management			
						SMITHGROUP architecture engineering interiors planning 301 BATTERY STREET, 7TH FLOOR SAN FRANCISCO, CA 94111 T 415.227.0100 F 415.908.0862 www.smithgroup.com		ENLARGED PLAN & RCP LEVEL 1 OUTPATIENT THERAPY GYM		CENTERS FOR AMBULATORY CARE, POLYTRAUMA AND BLIND REHABILITATION Polytrauma and Blind Rehabilitation Center		640-424					
										Approved: Project Director		Location 3801 Miranda Ave., Palo Alto CA		Building Number 500			
						Associate Architect The Design Partnership LLP Architects + Planners 1412 VAN NESS AVE., 2ND FLOOR SAN FRANCISCO, CA 94109 T 415.777.3737 F 415.777.3476 www.dpsf.com				Date 20 SEPTEMBER 2011		Checked JG		Drawn NW		AE7.1.10	
Revisions:		Date														 Department of Veterans Affairs	