




1 SCREEN WALL DETAIL  
SCALE: 3/8" = 1'-0"

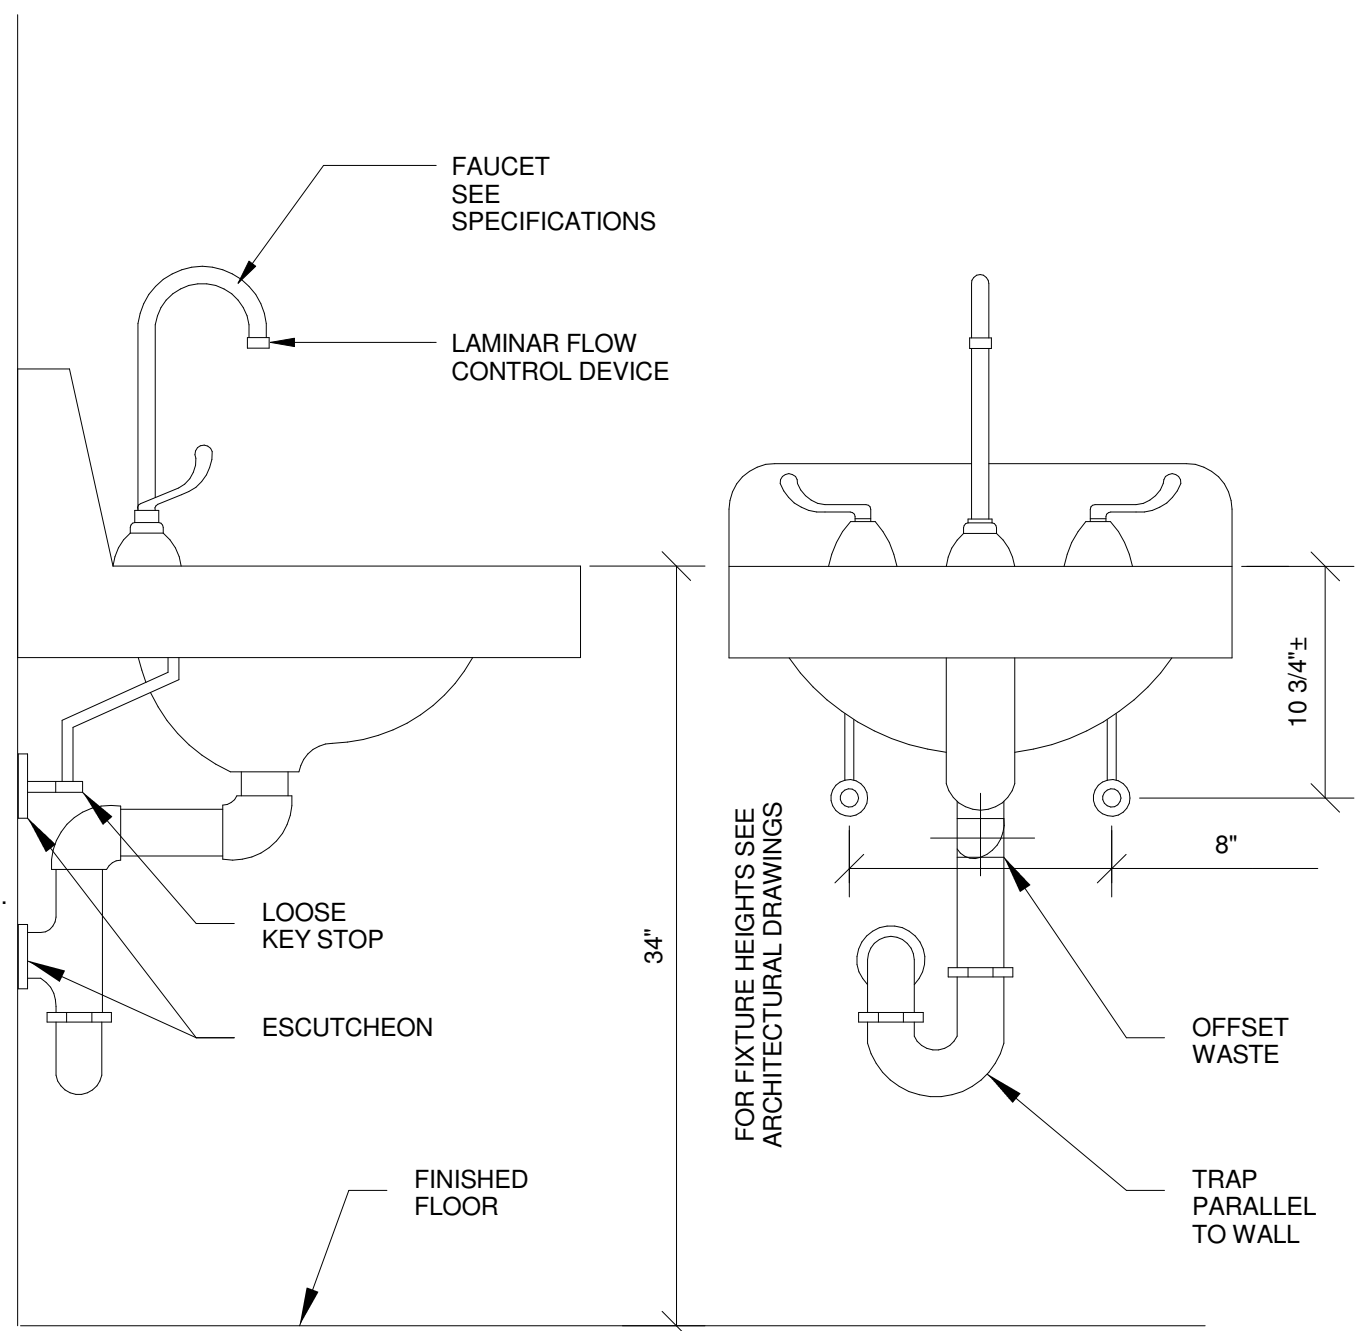


2 TYPICAL WHEELCHAIR LAVATORY  
SCALE: 3/4" = 1'-0"

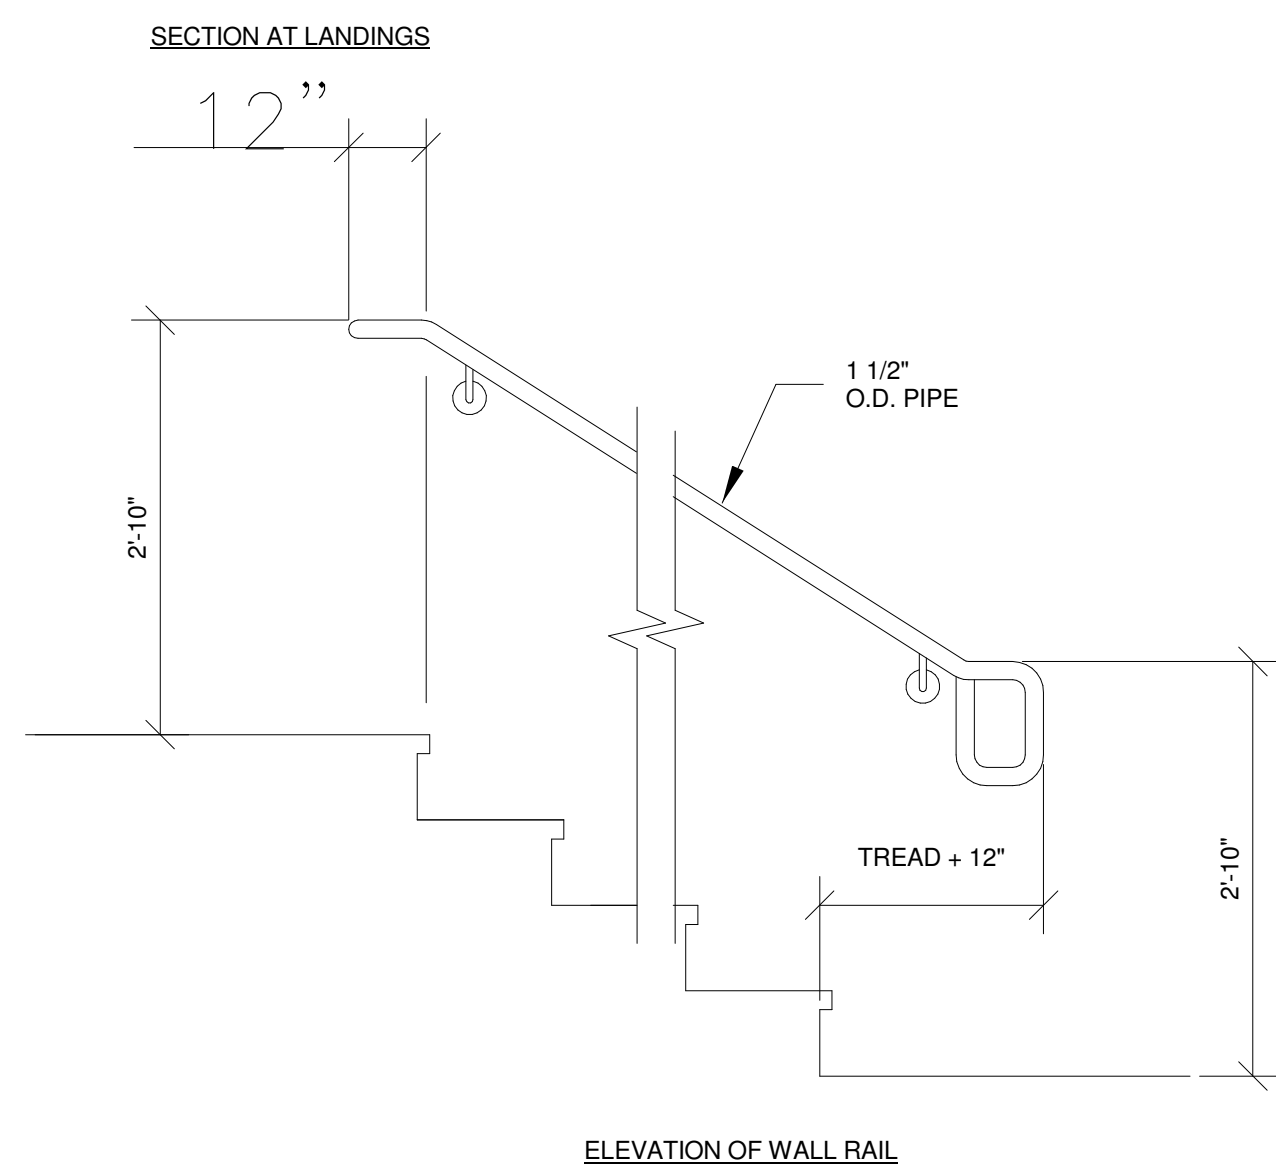


3 EXIT STAIR DETAILS  
SCALE: 3/4" = 1'-0"

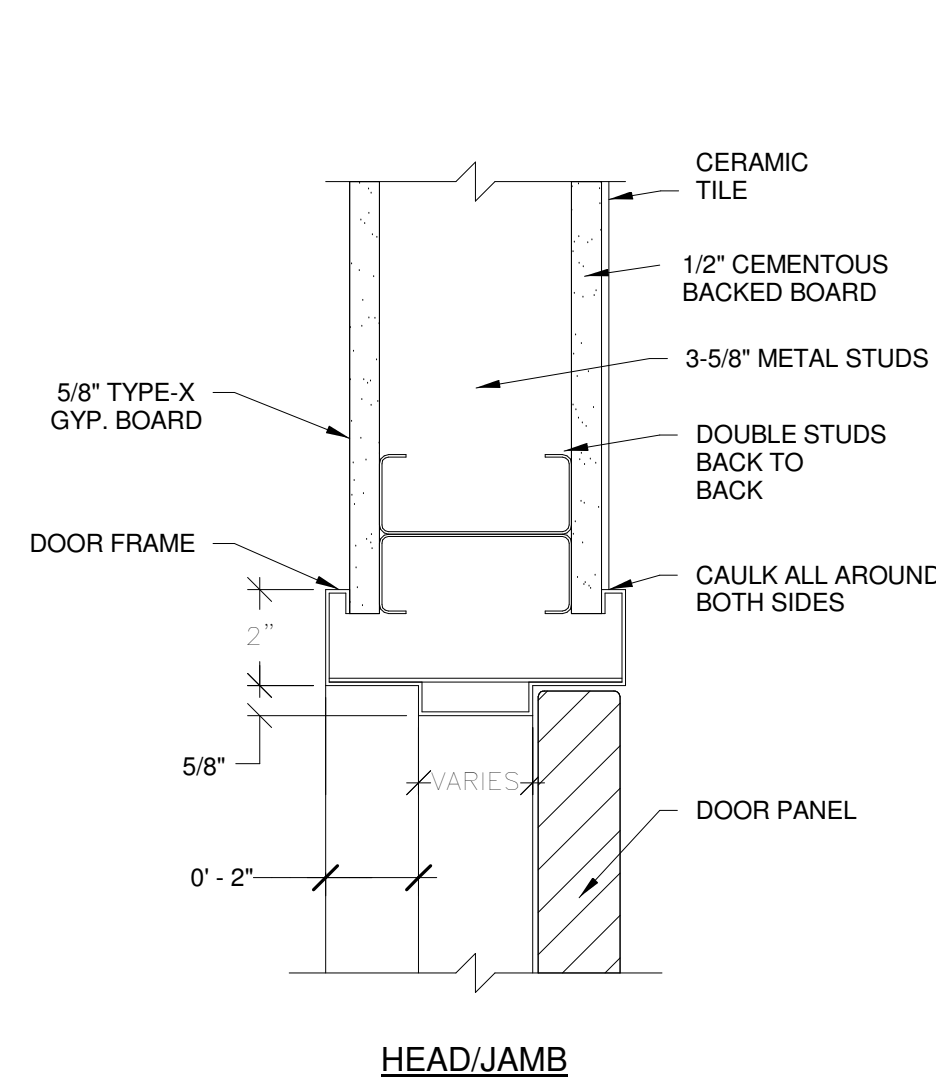


4 DOOR FRAME  
SCALE: 3" = 1'-0"

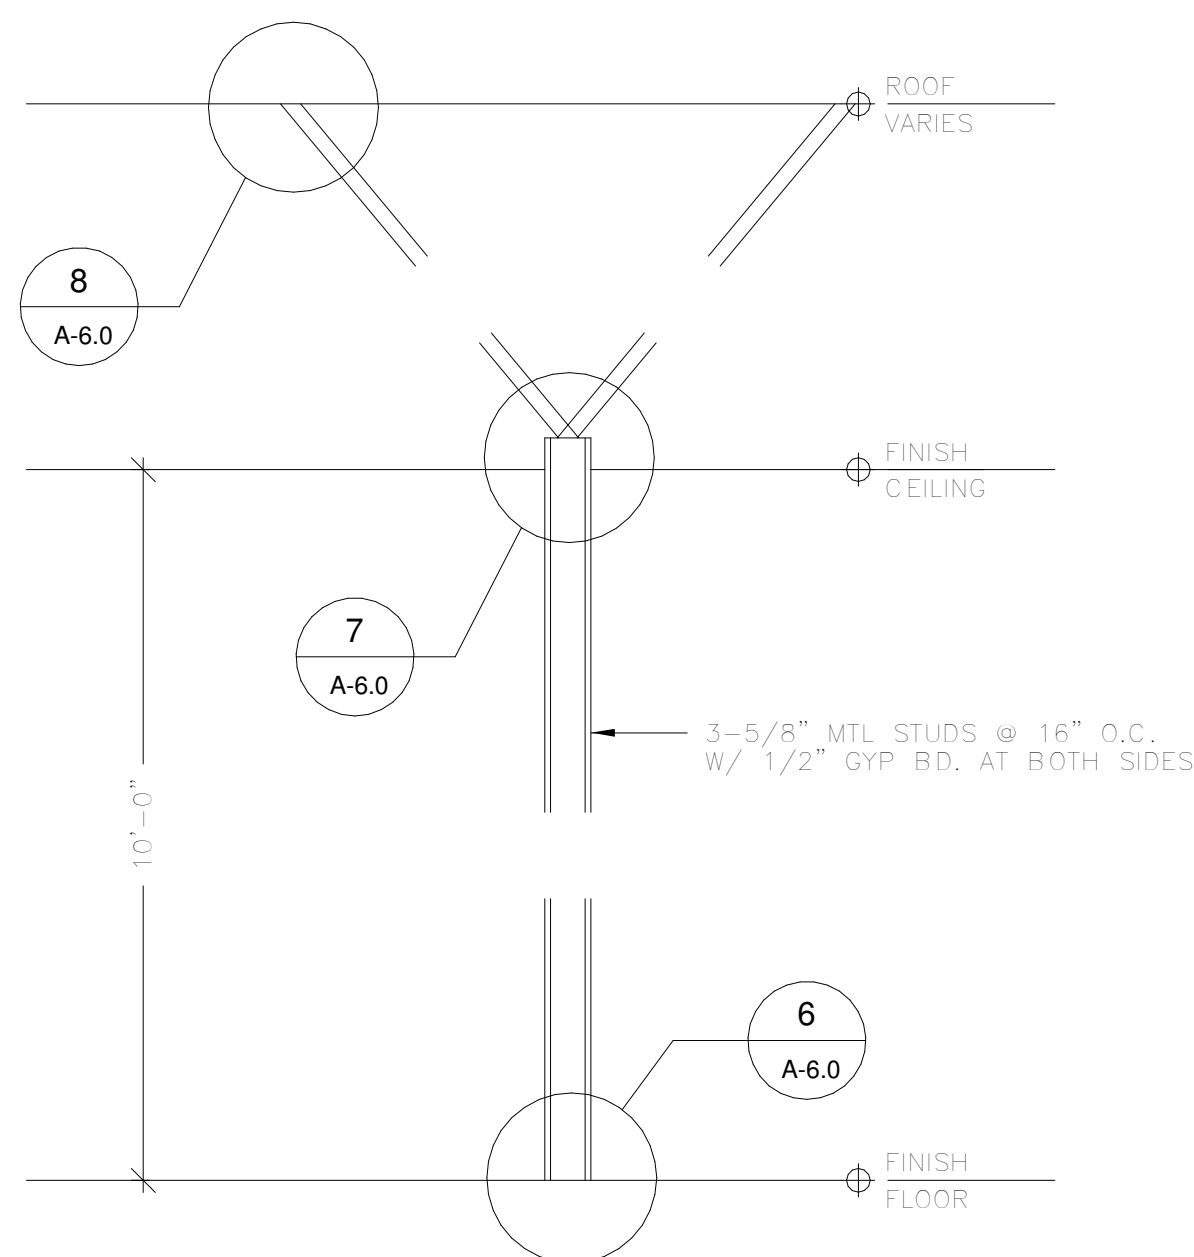


5 INTERIOR PARTITION  
SCALE: 3" = 1'-0"

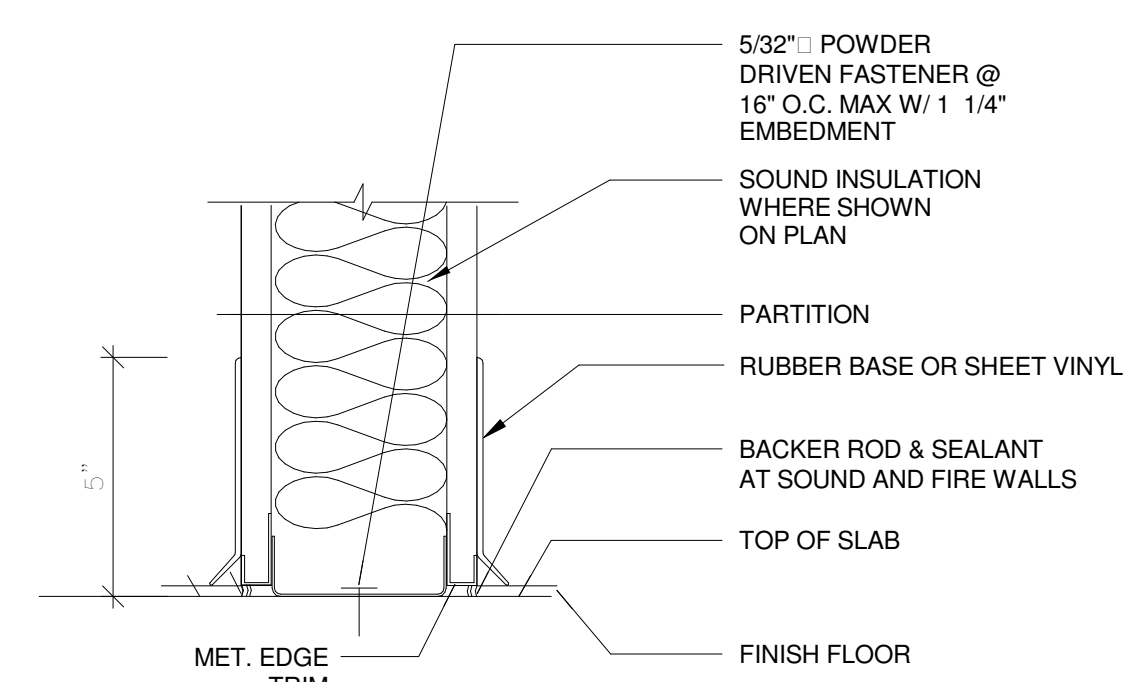


6 WALL BASE DETAIL  
SCALE: 3" = 1'-0"

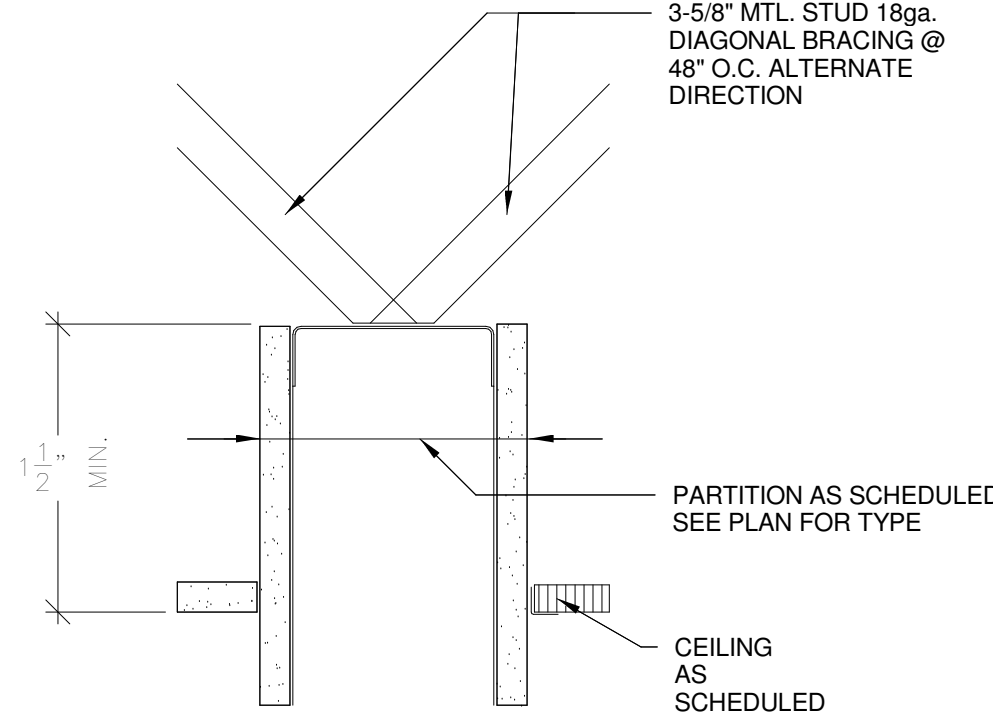


7 WALL HEAD DETAIL  
SCALE: 3" = 1'-0"

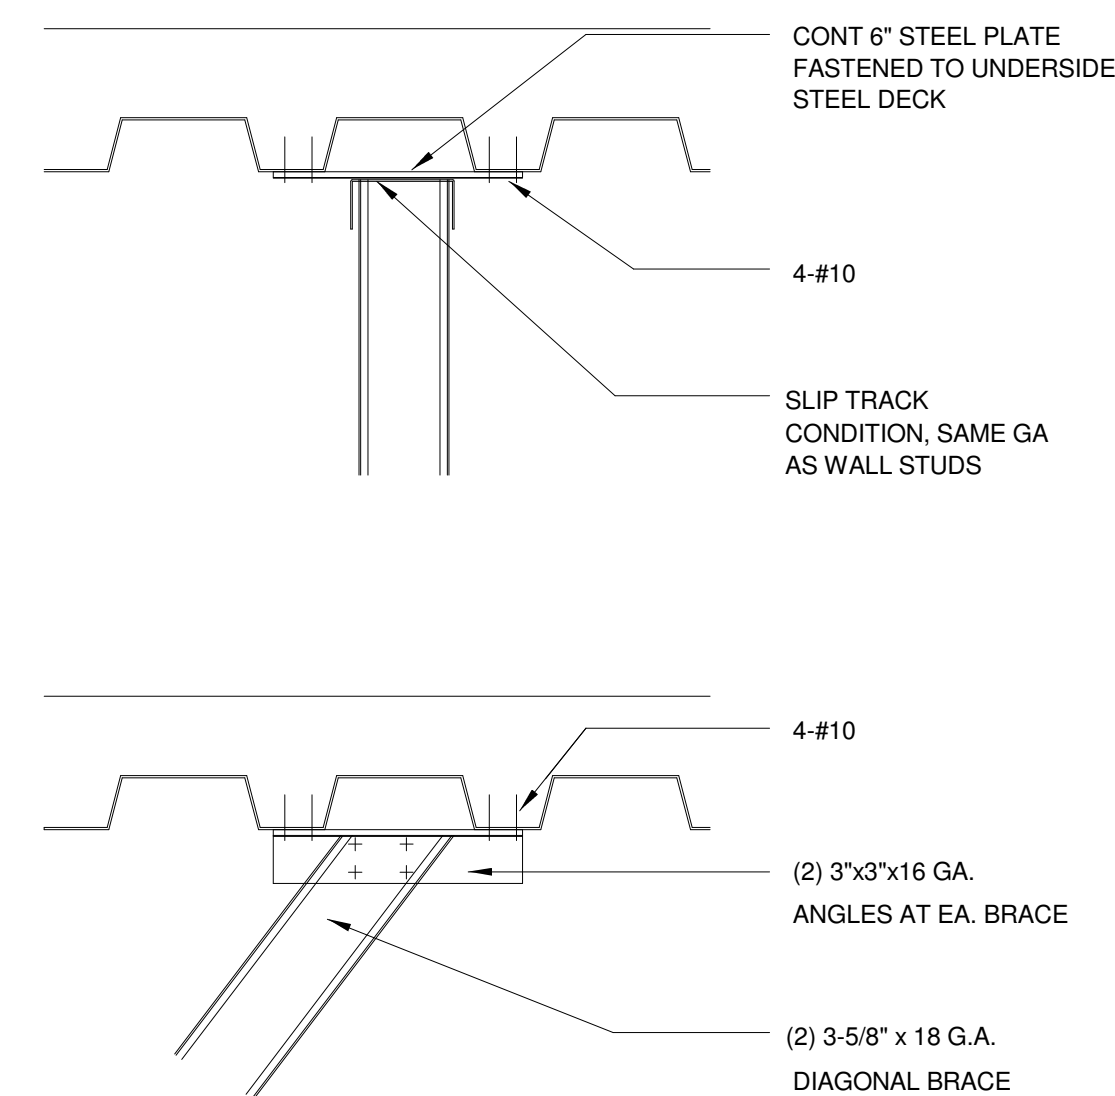


8 WALL BRACE DETAIL  
SCALE: 3" = 1'-0"

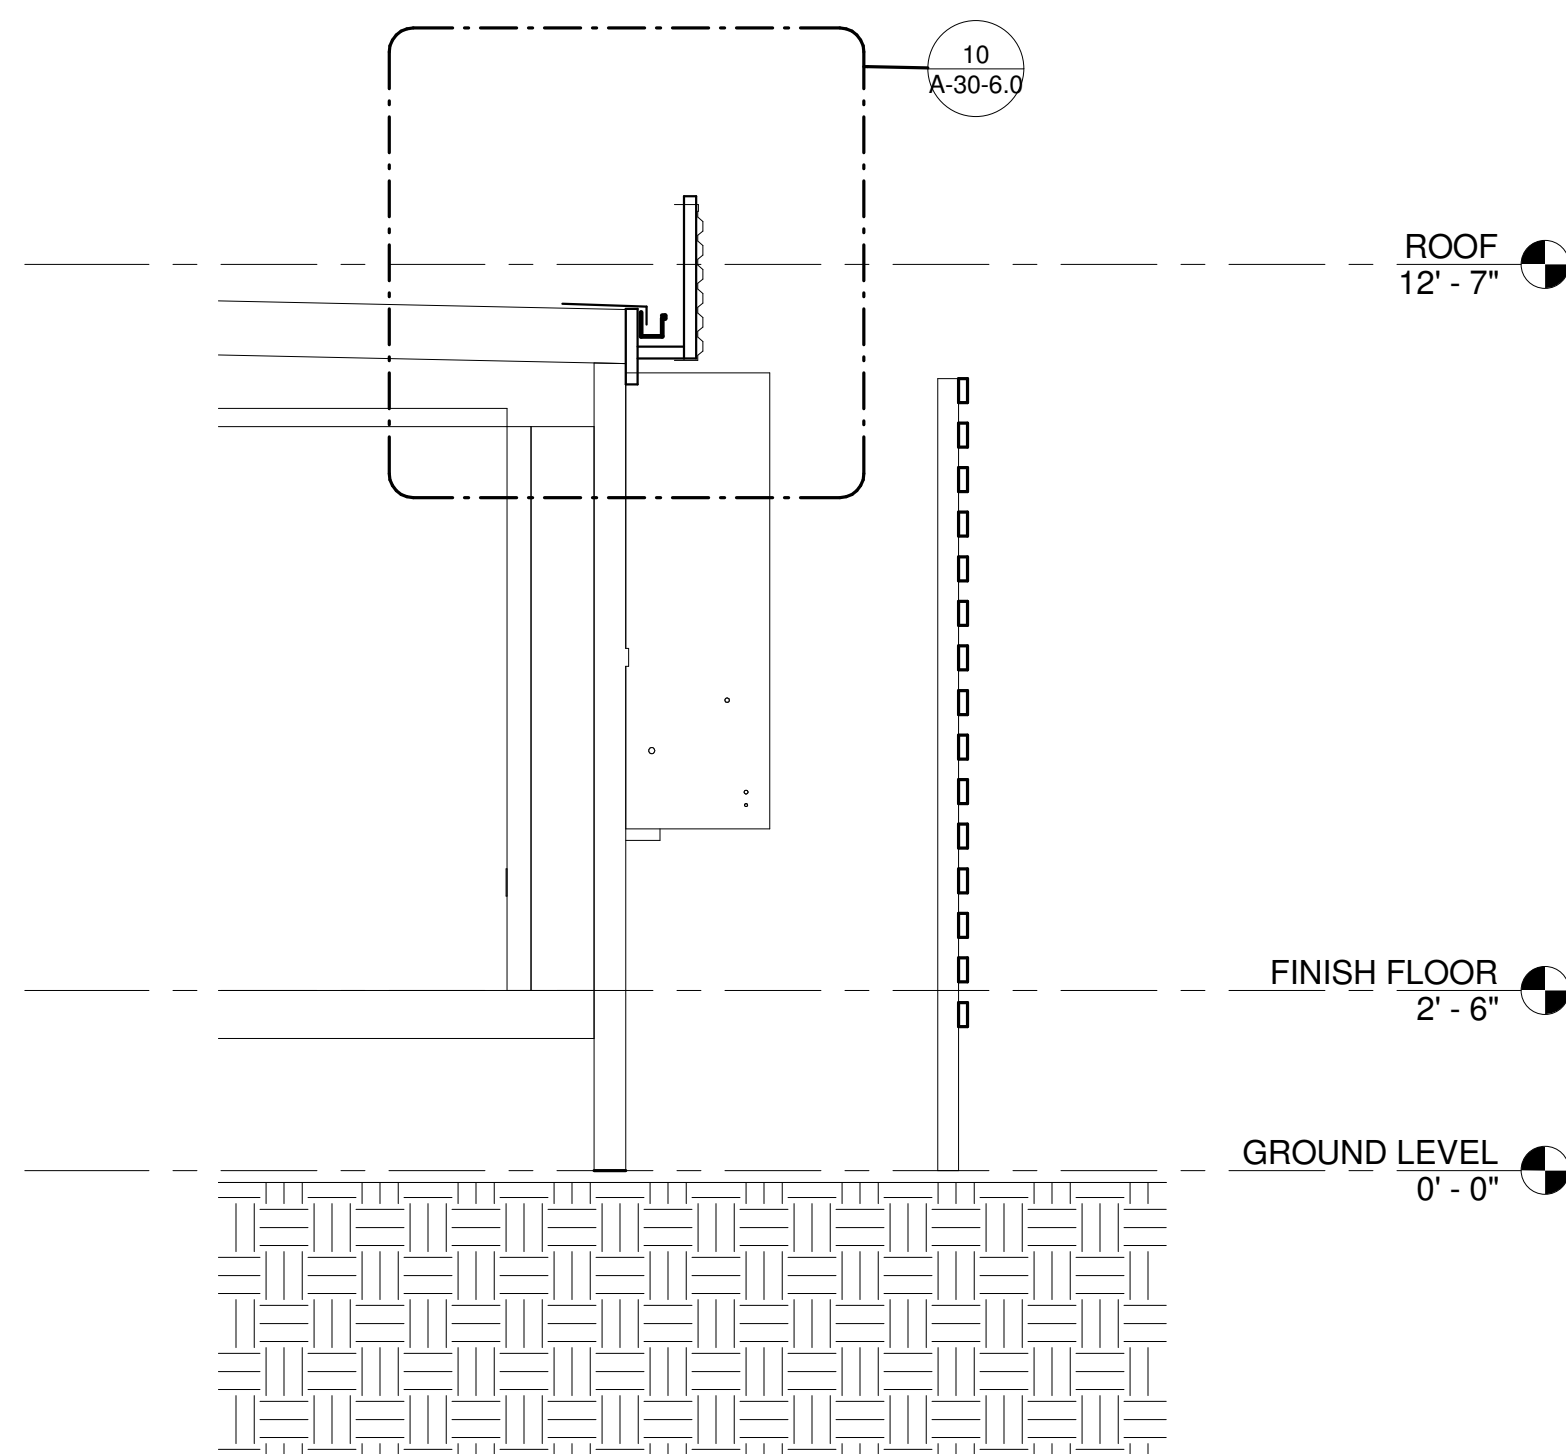


9 SECTION AT SLOPED ROOF  
SCALE: 3/8" = 1'-0"

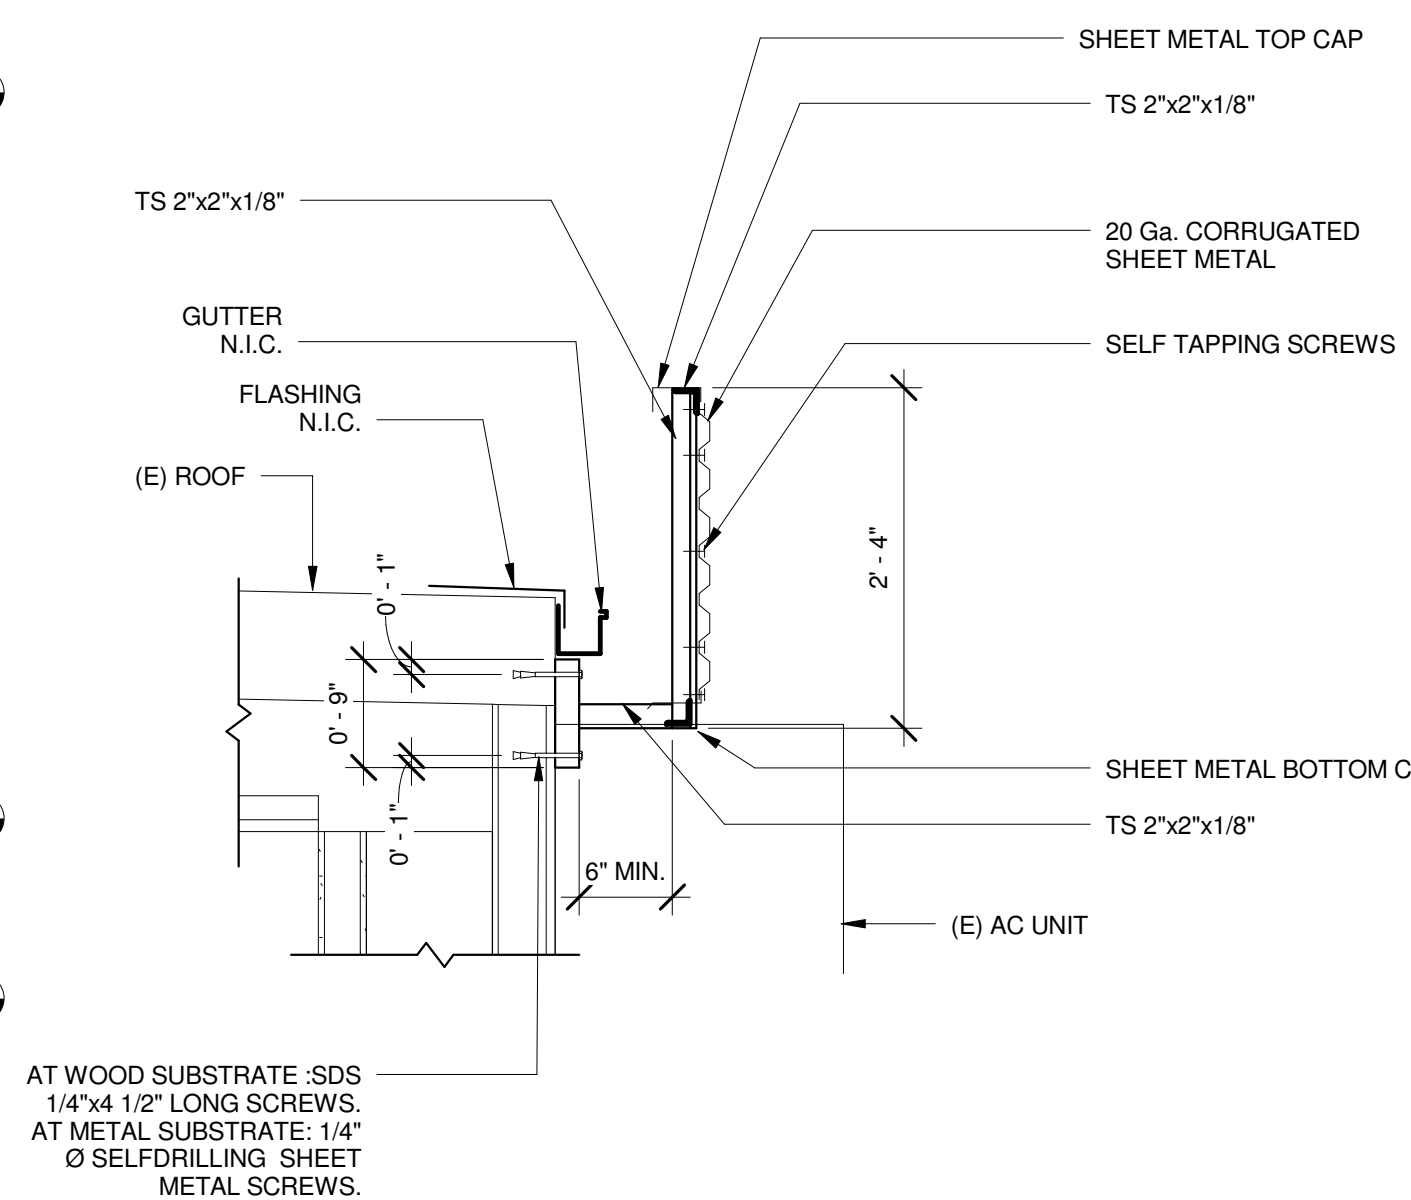

10 PARAPET DETAIL AT SLOPED ROOF  
SCALE: 3/4" = 1'-0"

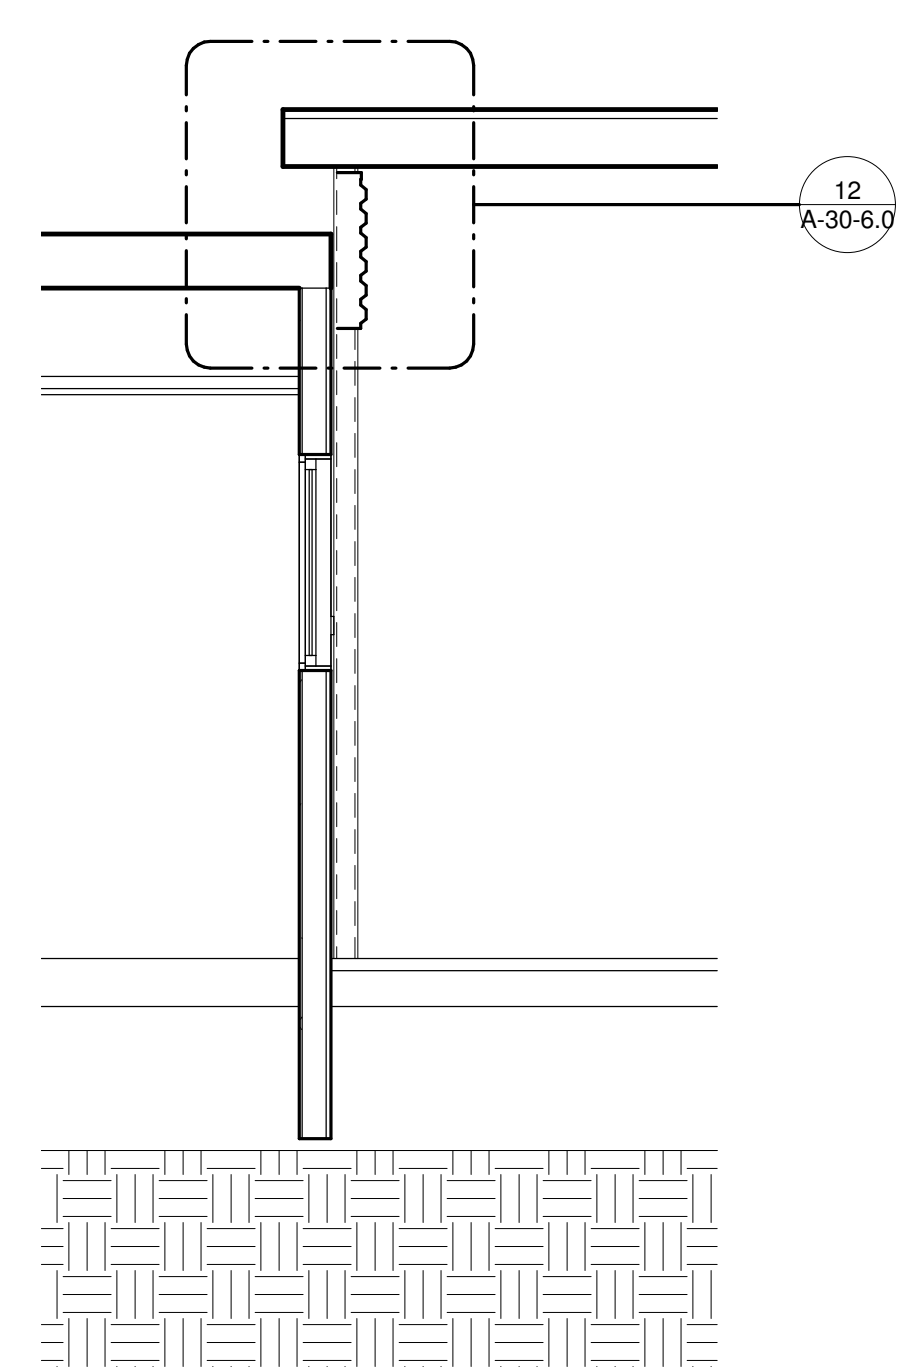

11 SECTION AT NEW CANOPY  
SCALE: 3/8" = 1'-0"

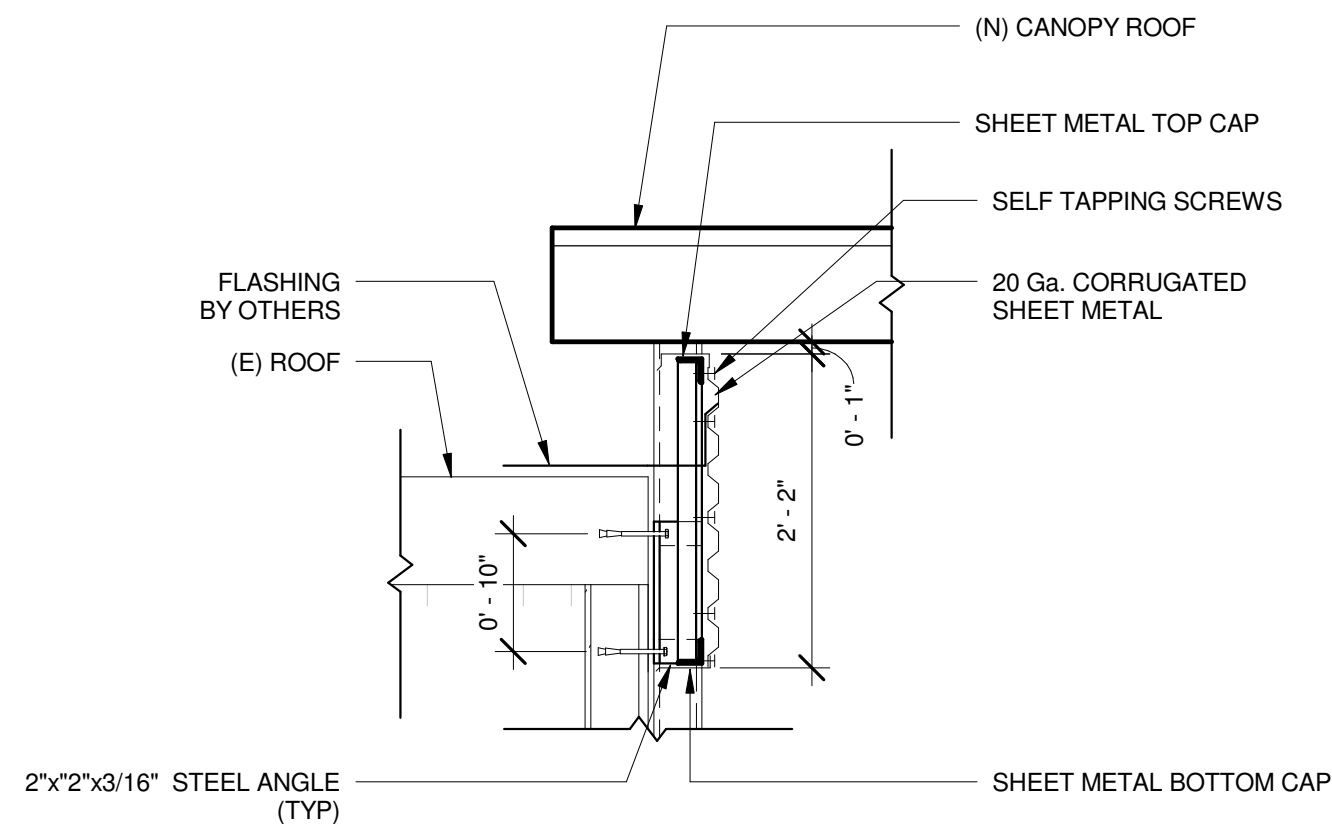

12 ENLARGED DETAIL  
SCALE: 3/4" = 1'-0"

| |
|---|
| |</ |
|---|