


three inches = one foot
 one and one half inches = one foot
 one inch = one foot
 one inch = one foot
 one inch = one foot
 three quarters inch = one foot
 one half inch = one foot
 one half inch = one foot
 three eighths inch = one foot
 one quarter inch = one foot
 one eighth inch = one foot

EXTERIOR SIGN COLORS	
EXTERIOR SIGN COLORS ARE PER PAGE A.6.1 OF THE VAPAHCS LANDSCAPE MASTER PLAN & DESIGN GUIDELINES (LMP)	
COLOR P1:	NEW VA BLUE (B18) MATTHEWS MP09144 OR APPROVED EQUAL
COLOR P2:	MUDSTONE (B9) MATTHEWS MP00547 OR APPROVED EQUAL
COLOR P3:	WHITE (B20) MATTHEWS MP32071 OR APPROVED EQUAL
COLOR P4:	RED (OSHA B17) MATTHEWS MP09251 OR APPROVED EQUAL
COLOR P5:	NOT USED
COLOR P6:	ADA BLUE (B16) MATTHEWS MP28511 OR APPROVED EQUAL
COLOR V1:	WHITE REFLECTIVE VINYL WHITE WONDER VINYL (B40) WHITE 7725-10 OR APPROVED EQUAL
COLOR V2:	RED GRAVITY TRACTOR TRANSLUCENT VINYL TOMATO RED 7725-13 OR APPROVED EQUAL

TRAFFIC PAINT COLORS	
COLOR T1:	1454-100 WHITE KELLY MOORE 1454 MAIN-LINE OR APPROVED EQUAL
COLOR T2:	1454-135 BLUE KELLY MOORE 1454 MAIN-LINE OR APPROVED EQUAL
COLOR T3:	1454-132 RED KELLY MOORE 1454 MAIN-LINE OR APPROVED EQUAL
COLOR T4:	1454-131-LF YELLOW KELLY MOORE 1454 MAIN-LINE OR APPROVED EQUAL

SIGN MESSAGE SCHEDULE					
SIGN NUMBER	DESCRIPTION	SIGN TYPE	SIGN MESSAGE	MOUNTING	NOTES
A1	ADA PARKING	ACCESSIBLE PARKING STALL. SEE DETAIL 3/AG102	[ISA pictogram] PARKING ONLY MINIMUM FINE \$250	GROUND; SINGLE POST AND PANEL	GRAPHICS: COLOR V1 BACKGROUND: COLOR P6
A2	ADA DIRECTIONAL	EN-15.05 IN LMP	← [ISA pictogram]	GROUND; SINGLE POST AND PANEL	GRAPHICS: COLOR V1 BACKGROUND: COLOR P6
A3	ADA DIRECTIONAL	EN-15.05 IN LMP	→ [ISA pictogram]	FENCE	GRAPHICS: COLOR V1 BACKGROUND: COLOR P6
A4	ADA/ISA SYMBOL	SIMILAR TO EN-15.05 IN LMP; 12"x12"	[ISA pictogram]	WALL	GRAPHICS: COLOR V1 BACKGROUND: COLOR P6
A5	NO SMOKING	EN-05.03B	No Smoking Area [No Smoking pictogram]	WALL	GRAPHICS: COLOR V1 BACKGROUND: COLOR P1
B1	GOVERNMENT VEHICLE PARKING	EN-05.02B	Government Vehicle Parking Only ↔	GROUND; SINGLE POST AND PANEL	GRAPHICS: COLOR V1 BACKGROUND: COLOR P1
B2	GOVERNMENT VEHICLE PARKING	EN-05.02B	[SAME AS B1]	GROUND; SINGLE POST AND PANEL	[SAME AS B1]
B3	GOVERNMENT VEHICLE PARKING	EN-05.02B	[SAME AS B1]	GROUND; SINGLE POST AND PANEL	[SAME AS B1]
B4	GOVERNMENT VEHICLE PARKING	EN-05.02B	[SAME AS B1]	GROUND; SINGLE POST AND PANEL	[SAME AS B1]
B5	GOVERNMENT VEHICLE PARKING	EN-05.02B	[SAME AS B1]	GROUND; SINGLE POST AND PANEL	[SAME AS B1]
B6	GOVERNMENT VEHICLE PARKING	EN-05.02B	[SAME AS B1]	GROUND; SINGLE POST AND PANEL	[SAME AS B1]
B7	GOVERNMENT VEHICLE PARKING	EN-05.02B	[SAME AS B1]	GROUND; SINGLE POST AND PANEL	[SAME AS B1]
C1	ELECTRIC VEHICLE PARKING	EN-05.02B	Government Electric Vehicles Only ↔	FENCE	GRAPHICS: COLOR V1 BACKGROUND: COLOR P1
D1	SECONDARY VEHICULAR WAYFINDING DIRECTIONAL	EI-02.02 IN LMP NOT ILLUMINATED	SIDE A ← Defenders Lodge SIDE B → Defenders Lodge	GROUND; SIGN CABINET	CONFIRM SIGN CONTENT WITH COR
D2	TERTIARY VEHICULAR DIRECTIONAL	SIMILAR TO EN-03.03 IN LMP	TRUCK DELIVERY ONLY CLOSED TO THRU TRAFFIC	GROUND; DOUBLE POST AND PANEL	GRAPHICS: COLOR V1 BACKGROUND: COLOR P1
S1	SECURITY NOTICE TOBACCO SMOKE CONTROL	Content and Layout: IN-02.12 Material: EN-05.02	Tobacco Smoke Control Smoking is prohibited within the building and within 25 feet of all building entrances, operable windows, and building ventilation intakes during building occupancy	FENCE	GRAPHICS: COLOR V1 BACKGROUND: COLOR P1
S2	SECURITY NOTICE AUTHORIZED PERSONNEL	EN-05.02D	Authorized Personnel Only Beyond This Point	GATE	GRAPHICS: COLOR V1 BACKGROUND: COLOR P1
S3	SECURITY NOTICE AUTHORIZED PERSONNEL	EN-05.02D	[SAME AS S2]	GATE	[SAME AS S2]
S4	SECURITY NOTICE AUTHORIZED PERSONNEL	EN-05.02D	[SAME AS S2]	GATE	[SAME AS S2]
S5	SECURITY NOTICE AUTHORIZED PERSONNEL	EN-05.02D	[SAME AS S2]	GATE	[SAME AS S2]

2 SIGN COLOR CHARTS NOT TO SCALE

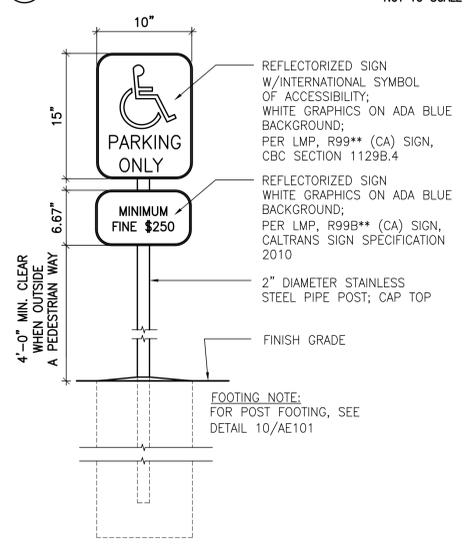

3 ACCESSIBLE PARKING STALL PER LMP* PAGE F.4.13 NO SCALE
 *LMP = VAPAHCS LANDSCAPE MASTER PLAN & DESIGN GUIDELINES
 ** SIGN CODES (E.G. R99) PER CALTRANS MUTCD AND CALTRANS SPECIFICATIONS 2010

- SIGNAGE SYSTEM NOTES**
- VA SIGN TYPES ARE INCLUDED IN THE SPECIFICATION SECTION 10 14 00 SIGNAGE, AND ON THIS SHEET.
 - ADDITIONAL REQUIRED INFORMATION IS INCLUDED IN
 - THE VA PALO ALTO HEALTH CARE SYSTEM LANDSCAPE MASTER PLAN & DESIGN GUIDELINES, JUNE 1013 (LMP);
 - THE DEPARTMENT OF VETERANS AFFAIRS' "VA SIGNAGE DESIGN GUIDE," WHICH MAY BE FOUND IN THE TECHNICAL INFORMATION LIBRARY;
 - CALTRANS MANUAL ON UNIFORM TRAFFIC CONTROL DEVICES (MUTCD) AND CALTRANS SIGN SPECIFICATIONS.
 - SIGN LOCATIONS ARE INDICATED ON AG101 SIGN LOCATION PLAN. LOCATIONS ARE APPROXIMATE. FINAL AND EXACT LOCATIONS ARE TO BE ESTABLISHED IN THE FIELD IN COORDINATION WITH THE COR WHILE REMAINING IN COMPLIANCE WITH THE LMP, THE VA SIGNAGE DESIGN GUIDE, AND APPLICABLE CODES.
 - FONTS SHALL BE HELVETICA REGULAR, OR HELVETICA BOLD. HELVETICA BOLD CONDENSED MAY BE USED ONLY WHERE FIT ISSUES OCCUR.
 - FOR POST-MOUNTED SIGNS SEE FOOTING DETAIL 10/AE101.
 - ALL PAINT COLOR SAMPLES SHALL BE SUBMITTED FOR REVIEW AND APPROVAL.
 - ALL POSTS SHALL BE COLOR P2 MUDSTONE (B9), UNLESS NOTED OTHERWISE.

1 EXTERIOR SIGN SCHEDULE NOT TO SCALE
 100% CONSTRUCTION DOCUMENTS

Revisions	Date
VA REVIEW	03/19/14
100% CONSTRUCTION DOCUMENTS	02/28/14

CONSULTANTS:	Stamp and Signature

ARCHITECT/ENGINEERS:

ENGINEERS ARCHITECTS

ONE KAISER PLAZA SUITE 445
 OAKLAND CALIFORNIA 94612
 TEL 510.271.6701 FAX 510.271.6707


THE KPA GROUP OTHE KPA GROUP 2013
 KPA Project No. 575.00

Drawing Title	Project Title
SIGN SCHEDULE	
Approved Project Director	Location
VAPAHCS PLANNING AND ENGINEERING	3801 MIRANDA AVENUE, PALO ALTO, CA
	Date
	02/28/2014
	Checked
	PWP
	Drawn
	KPA TEAM

Project Number	Building Number	Drawing Number
640-14-105P		AG102
		Dwg. of

Office of Construction and Facilities Management

VA PAHCS

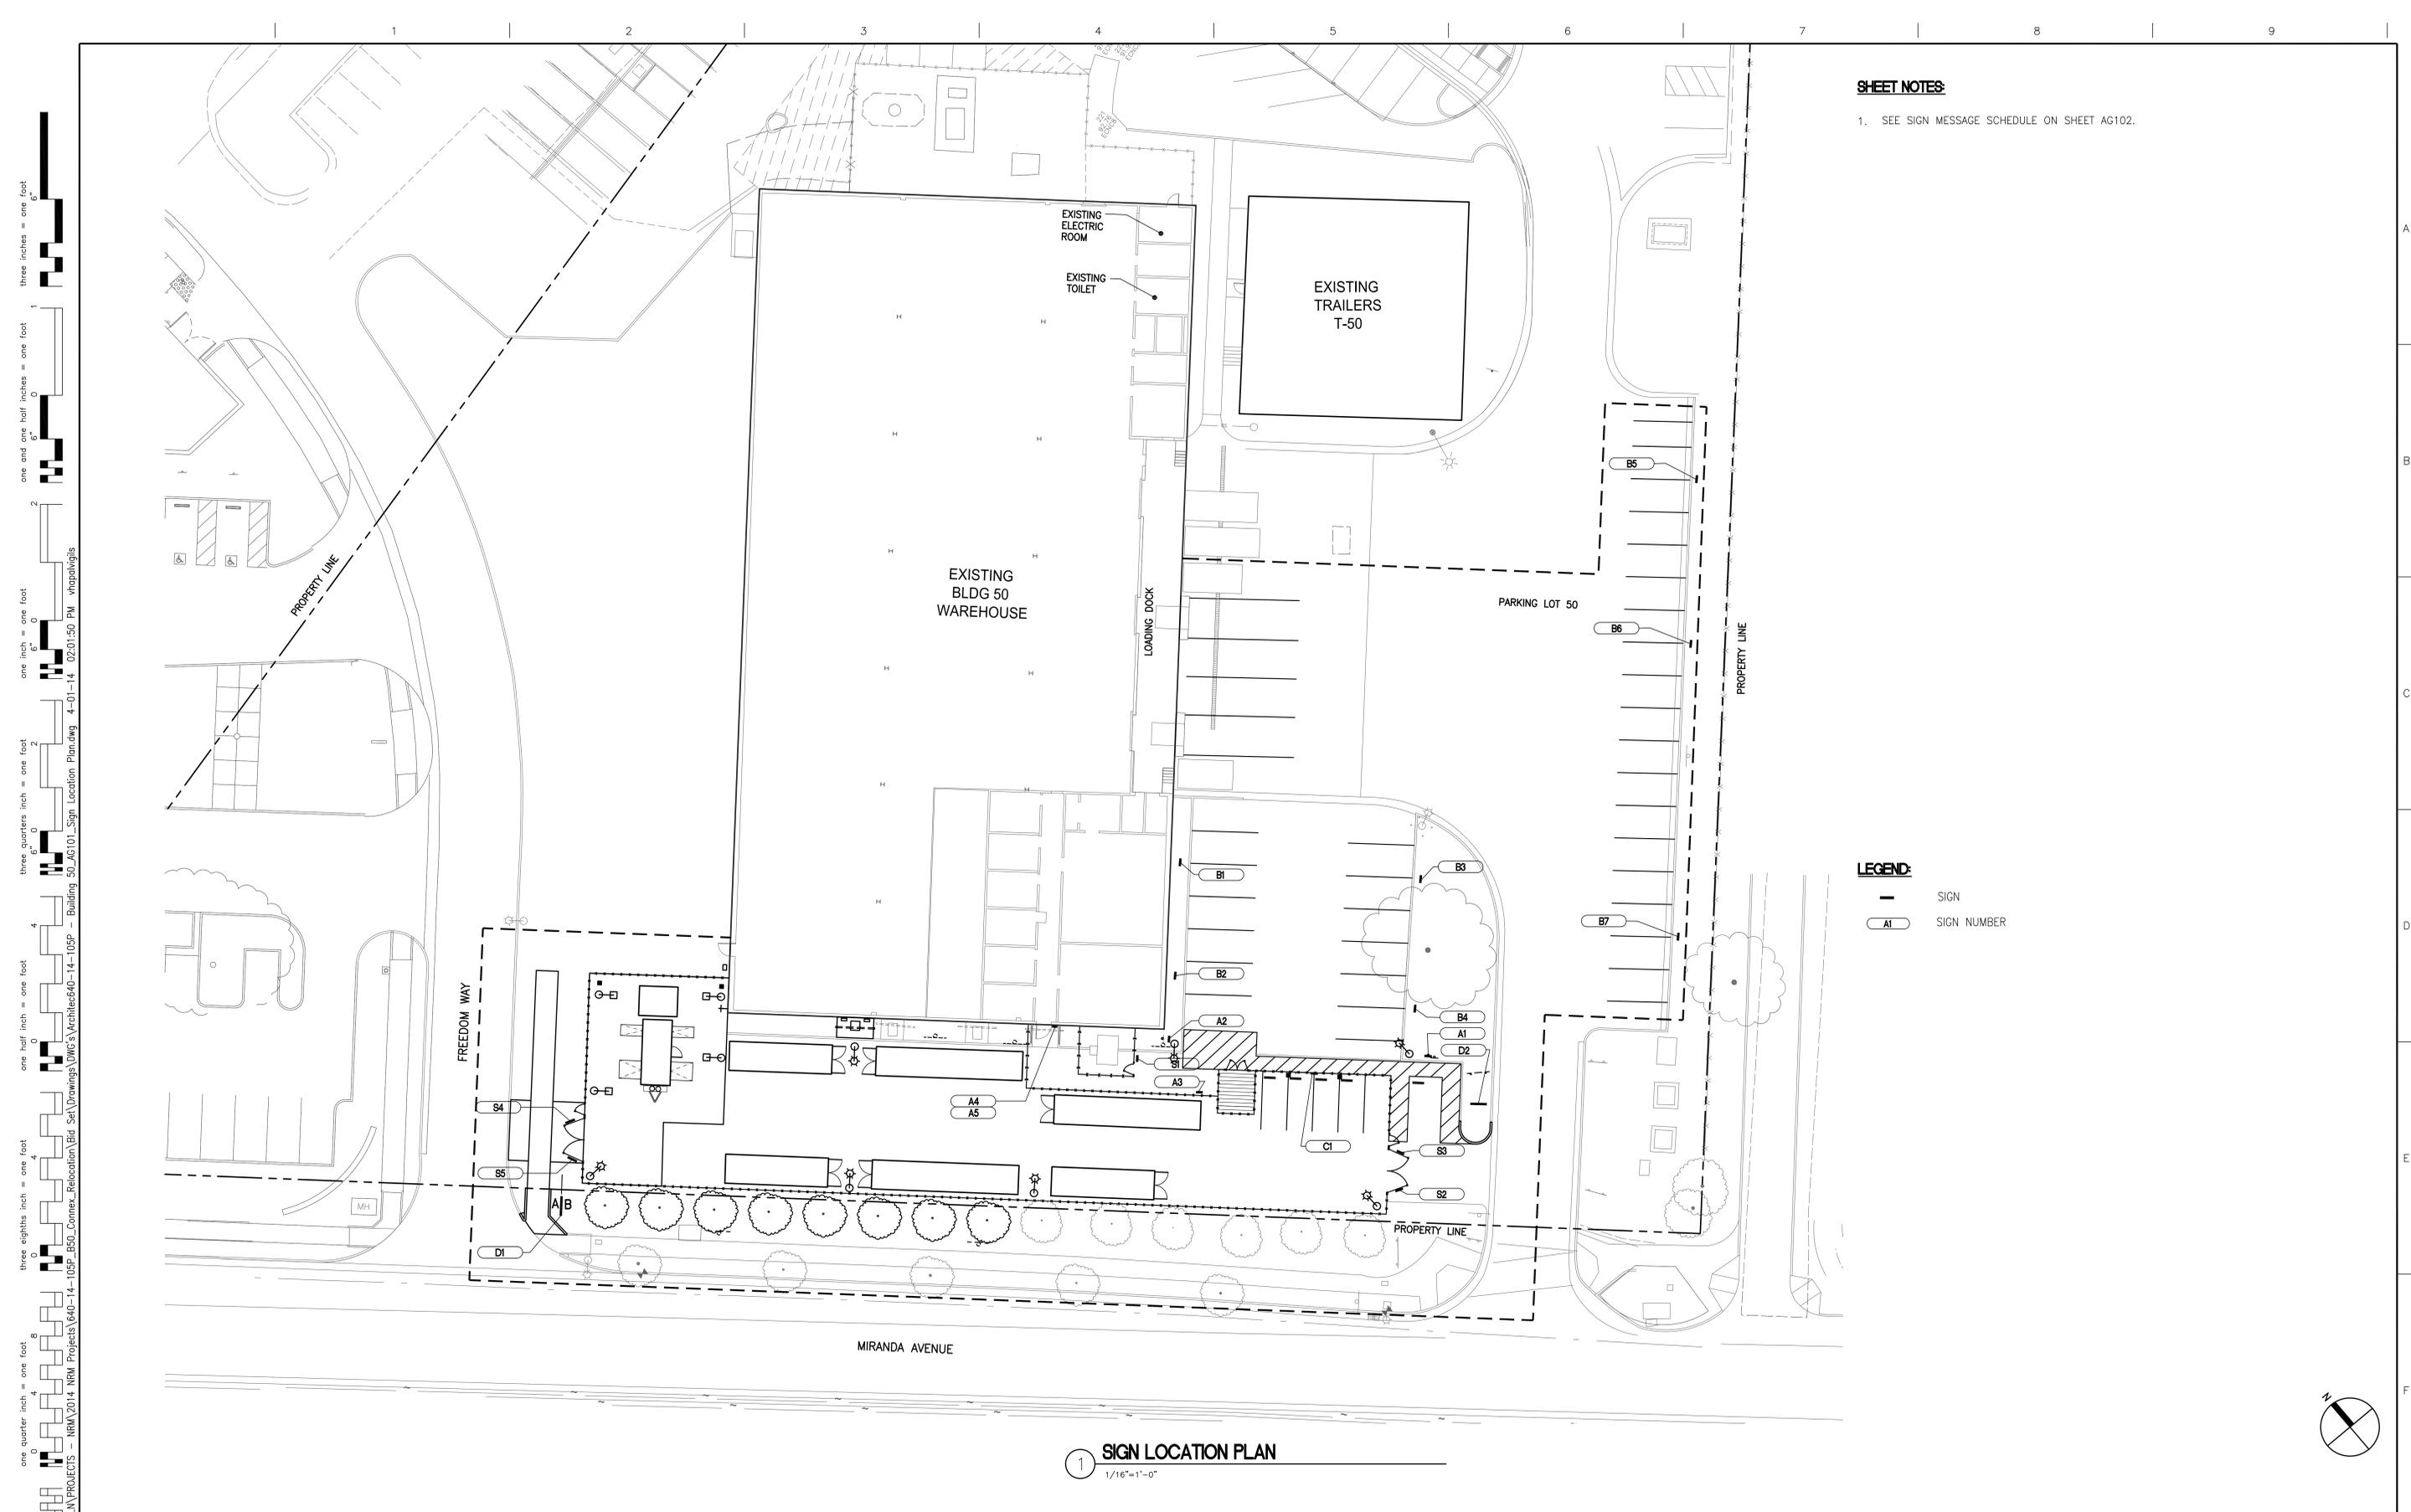

SHEET NOTES:

- SEE SIGN MESSAGE SCHEDULE ON SHEET AG102.

LEGEND:

- SIGN
- A1 SIGN NUMBER

1 SIGN LOCATION PLAN
1/16"=1'-0"

one eighth inch = one foot
 one quarter inch = one foot
 one half inch = one foot
 three eighths inch = one foot
 one inch = one foot
 one and one half inches = one foot
 three inches = one foot
