




# of Rm's	QTY/RM	JSN #	AI	DESCRIPTION	TOTAL QTY
1	1.0	A1011	V/V	TELEPHONE, DESK, 1 LINE	1
1	2.0	A5145	L/L	HOOK, GARMENT, DOUBLE, SS, SURFACE MTD	2
1	1.0	A6046	V/V	ARTWORK, DECORATIVE WITH FRAME	1
1	1.0	A6311	L/L	BLINDS, WINDOWS, MINI W/ BRACKETS	1
1	1.0	E0078	V/V	WORKSTATION, L-SHAPED W/ PENINSULA, FREE STD, 78X72	1
1	1.0	F0104	V/V	UNDERCOUNTER KETBOARDO TRAY, ADJUSTABLE	1
1	1.0	F0115	V/V	BOOKCASE, 3 SHELVES	1
1	2.0	F0205	V/V	CHAIR SIDE WITH ARMS	2
1	1.0	F0275	V/V	CHAIR, SWIVEL, HIGH BACK	1
1	1.0	F0420	V/V	CABINET, FLUNG, LATERAL, 2 DRAWER	1
1	1.0	F0490	V/V	KC'S CABINET	1
1	1.0	F2000	V/V	TABLE, COFFEE, 30" DIA.	1
1	1.0	F2000	V/V	BASKET, WASTEPAPE, ROUND, METAL	1
1	1.0	F3010	L/L	BOARD, BULLETIN	1
1	1.0	F3200	V/L	CLOCK, BATTERY, 12" DIAMETER	1
1	1.0	M1801	V/V	COMPUTER, MICROPROCESSING, W/FLAT PANEL MONITOR	1
1	1.0	M1840	V/V	PRINTER/ COPIER/ FAX COMBINATION	1

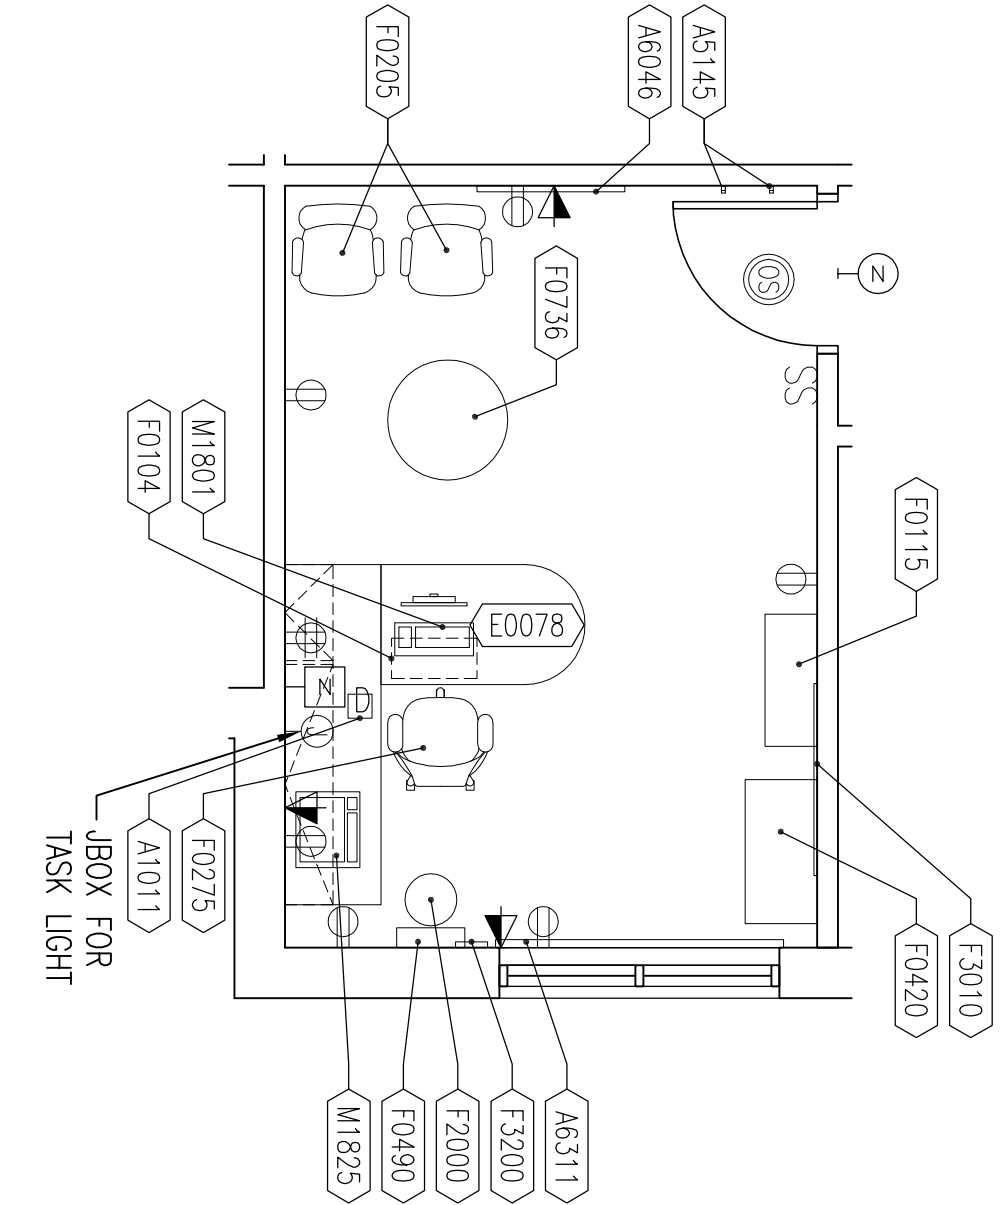

8 CMO OFFICE
1/4" = 1'-0"

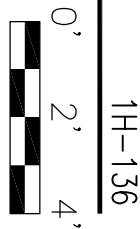


# of Rm's	QTY/RM	JSN #	AI	DESCRIPTION	TOTAL QTY
2	1.0	A1011	V/V	TELEPHONE, DESK, 1 LINE	2
2	2.0	A5145	L/L	HOOK, GARMENT, DOUBLE, SS, SURFACE MTD	4
2	1.0	A6046	V/V	ARTWORK, DECORATIVE WITH FRAME	2
2	1.0	A6311	L/L	BLINDS, WINDOW, MINI, W/ BRACKETS	2
2	1.0	E0078	V/V	WORKSTATION, L-SHAPED W/ PENINSULA, FREE STD, 78X72	2
2	1.0	F0104	V/V	UNDERCOUNTER KETBOARDO TRAY, ADJUSTABLE	2
2	2.0	F0205	V/V	CHAIR SIDE WITH ARMS	4
2	1.0	F0275	V/V	CHAIR, SWIVEL, HIGH BACK	2
2	1.0	F0420	V/V	CABINET, FLUNG, LATERAL, 2 DRAWER	2
2	1.0	F2000	V/V	BASKET, WASTEPAPE, ROUND, METAL	2
2	1.0	F3010	L/L	BOARD, BULLETIN	2
2	1.0	F3200	V/L	CLOCK, BATTERY, 12" DIAMETER	2
2	1.0	M1801	V/V	COMPUTER, MICROPROCESSING, W/FLAT PANEL MONITOR	2
2	1.0	M1840	V/V	PRINTER/ COPIER/ FAX COMBINATION	2

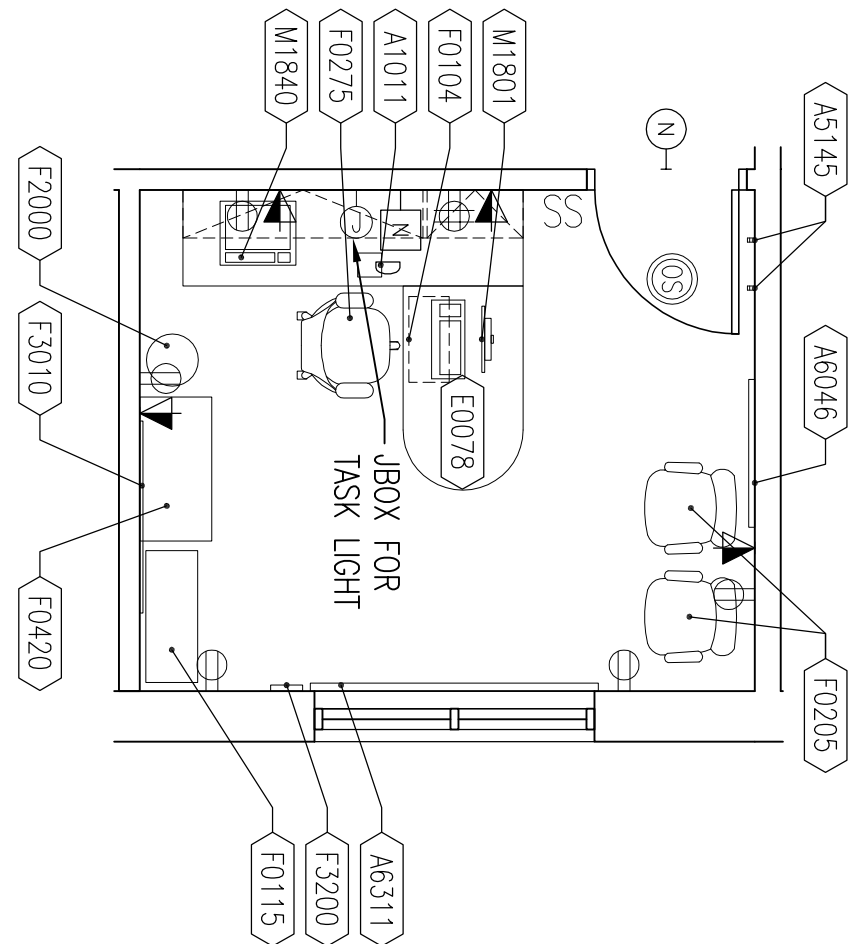


6 NURSE MANAGER
1/4" = 1'-0"




# of Rm's	QTY/RM	JSN #	AI	DESCRIPTION	TOTAL QTY
1	1.0	A1012	V/V	TELEPHONE, WALL MOUNTED	1
1	2.0	A5145	L/L	HOOK, GARMENT, DOUBLE, SS, SURFACE MTD	2
1	1.0	A6046	V/V	ARTWORK, DECORATIVE, WITH FRAME	1
1	2.0	F0280	V/V	CHAIR, SWIVEL, LOW BACK	2
1	1.0	F0750	V/V	TABLE, OFFICE, 60" X 30"	1
1	1.0	F2000	V/V	BASKET, WASTEPAPE, ROUND, METAL	1
1	1.0	F3200	V/L	CLOCK, BATTERY, 12" DIAMETER	1
1	1.0	M1801	V/V	COMPUTER, MICROPROCESSING, W/FLAT PANEL MONITOR	1

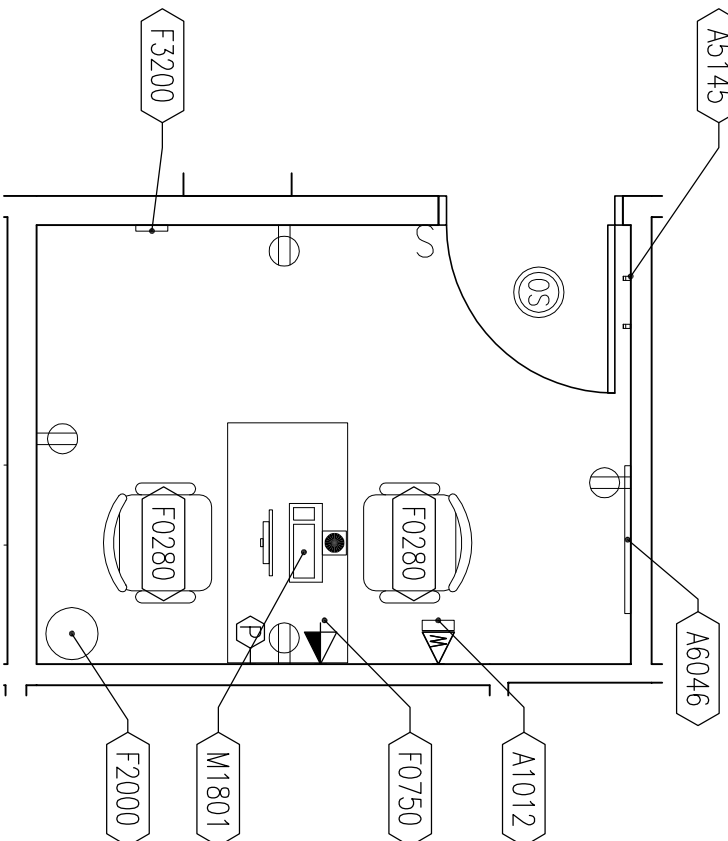


3 NEURO PSY
1/4" = 1'-0"

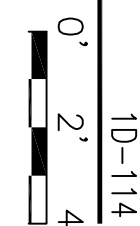


# of Rm's	QTY/RM	JSN #	AI	DESCRIPTION	TOTAL QTY
1	2.0	A1011	V/V	TELEPHONE, WALL MOUNTED	2
1	1.0	A5220	L/L	BRACKET, TELEVISION, WALL BACKING	1
1	1.0	A5306	L/L	DRAPES, BLACKOUT	1
1	1.0	E0946	V/V	CART, MOBILE, WORKSTATION ADJUSTABLE HEIGHT W/OPTION	1
1	11.0	F0220	V/V	CHAIR, CONFERENCE	11
1	4.0	F0755	V/V	TABLE, CONFERENCE, WOOD	4
1	1.0	F2000	V/V	BASKET, WASTEPAPE, ROUND, METAL	1
1	1.0	F2000	V/V	LECTERN, MOBILE, WITH READING LIGHT	1
1	1.0	F2250	V/V	CAMCORDER, HAND HELD, HD, ZOOM, W/MICROPHONE	1
1	1.0	F3050	L/L	WHITEBOARD, DRY ERASE, 48"X36"	1
1	1.0	F3200	V/L	CLOCK, BATTERY, 12" DIAMETER	1
1	1.0	M0502	V/L	MONITOR, WALL MTD, 52"	1
1	1.0	M0507	V/V	VIDEO TELECONFERENCING SYSTEM	1
1	1.0	M1801	V/V	COMPUTER, MICROPROCESSING, W/FLAT PANEL MONITOR	1
1	1.0	U0509	L/L	BRACKET, CAMERA	1

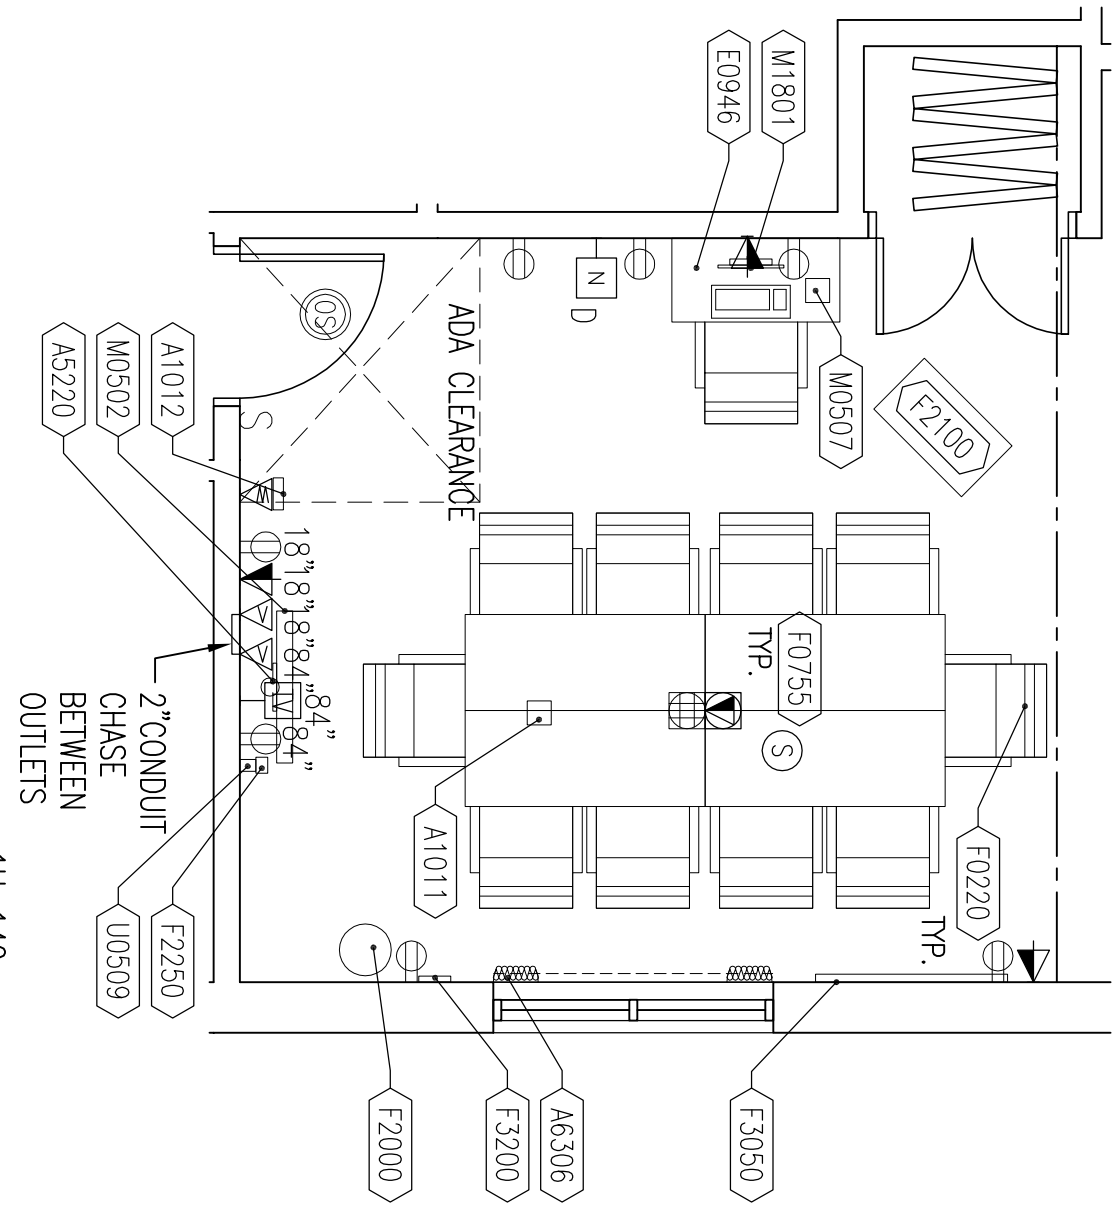


7 CONFERENCE ROOM
1/4" = 1'-0"

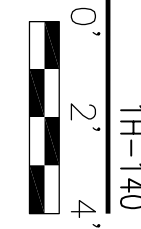


# of Rm's	QTY/RM	JSN #	AI	DESCRIPTION	TOTAL QTY
2	1.0	A1011	V/V	TELEPHONE, DESK	2
2	1.0	A5075	L/L	DISPENSER, SOAP, DISPOSABLE	2
2	1.0	A5081	L/L	RECESSED DISPENSER, PAPER TOWEL, STAINLESS STEEL	2
2	1.0	A5215	L/L	BRACKET, TV/MONITOR MOUNTING	2
2	1.0	A6046	V/V	ARTWORK, DECORATIVE, WITH FRAME	2
2	1.0	A6306	L/L	SHOOTS, BLACKOUT	2
2	1.0	F0255	V/V	CHAIR, EASY	2
2	1.0	F2000	V/V	BASKET, WASTEPAPE, ROUND, METAL	2
2	1.0	F3000	V/V	BOARD, BULLETIN, 48" X 36"	2
2	1.0	F3050	L/L	WHITEBOARD, DRY ERASE, 48"X36"	2
2	1.0	F3200	V/L	CLOCK, BATTERY, 12" DIAMETER	2
2	1.0	M0507	V/V	VIDEO TELECONFERENCING SYSTEM	2
2	1.0	M0510	V/V	TELEVISION, FLAT PANEL, 52"	2
2	1.0	P-529	L/L	SINK, STEEL RIMMING, SS, W/ SINK SPOUT AND WASH BASIN FAUCET	2
2	1.0	R7200	V/V	REFRIGERATOR/ FREEZER W/ ICE MAKER 17 CF	2

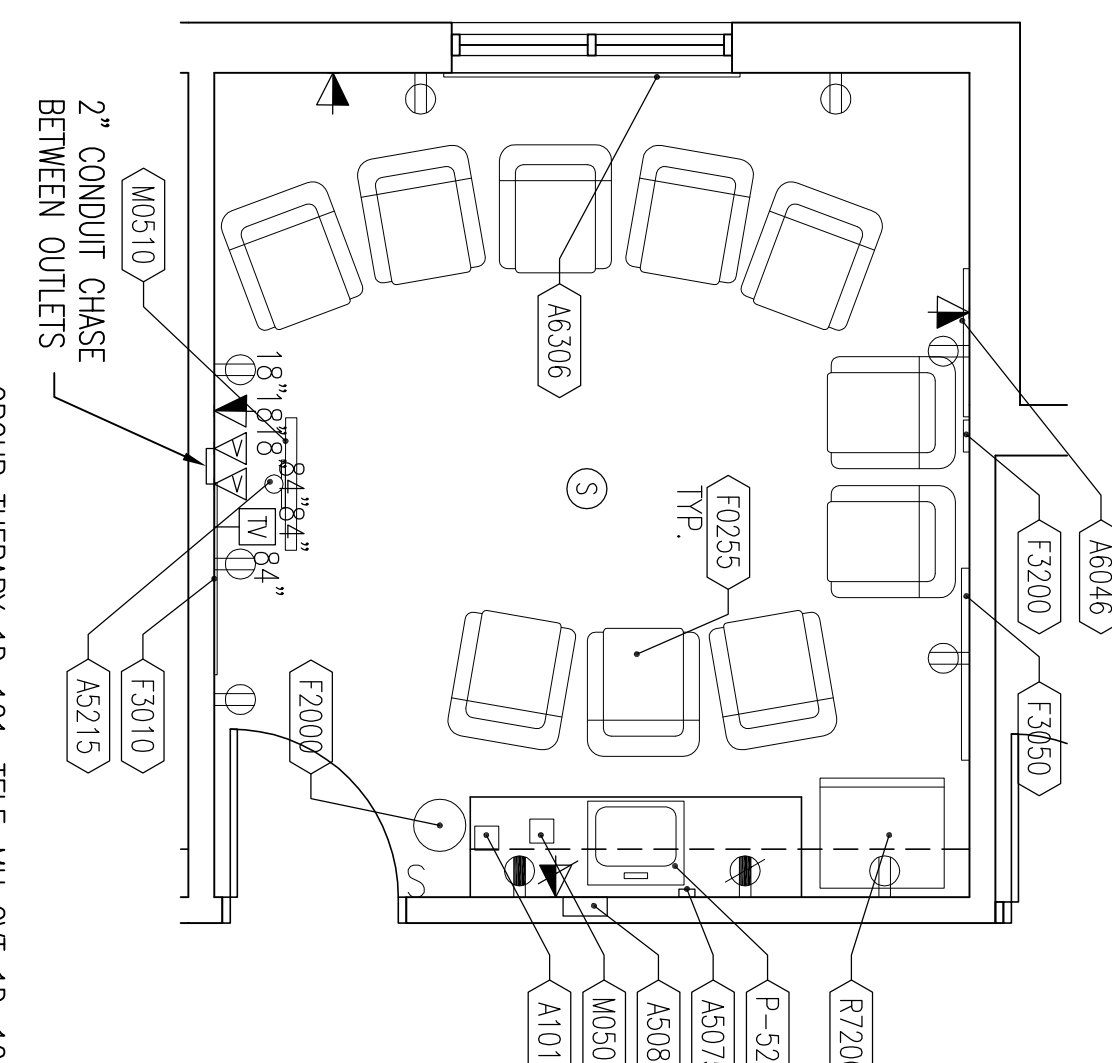


5 TELE MH COT ROOM
1/4" = 1'-0"

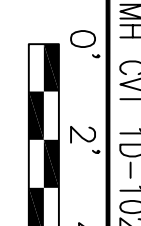

# of Rm's	QTY/RM	JSN #	AI	DESCRIPTION	TOTAL QTY
1	1.0	A1011	V/V	TELEPHONE, DESK	1
1	2.0	A5145	L/L	HOOK, GARMENT, DOUBLE, SS, SURFACE MTD	2
1	1.0	A6046	V/V	ARTWORK, DECORATIVE, WITH FRAME	1
1	2.0	A6311	L/L	BLINDS, WINDOW, MINI, W/ BRACKETS	2
1	1.0	E0063	V/V	WORKSTATION, L-SHAPED W/ PENINSULA, WML MTD, 78X72	1
1	1.0	F0200	V/V	BOOKCASE, EXECUTIVE, 3 SHELF, WOOD	1
1	4.0	F0305	V/V	CHAIR, WAITING ROOM, SINGLE	4
1	1.0	F0725	V/V	CHAIR, SWIVEL, HIGH BACK	1
1	1.0	F0736	V/V	TABLE, COFFEE, 24" DIA.	1
1	1.0	F2000	V/V	BASKET, WASTEPAPE, ROUND, METAL	1
1	1.0	F3010	L/L	BOARD, BULLETIN, 48" X 36"	1
1	1.0	F3200	V/L	CLOCK, BATTERY, 12" DIAMETER	1
1	1.0	M1801	V/V	COMPUTER, MICROPROCESSING, W/FLAT PANEL MONITOR	1
1	1.0	M1840	V/V	PRINTER/ COPIER/ FAX COMBINATION	1

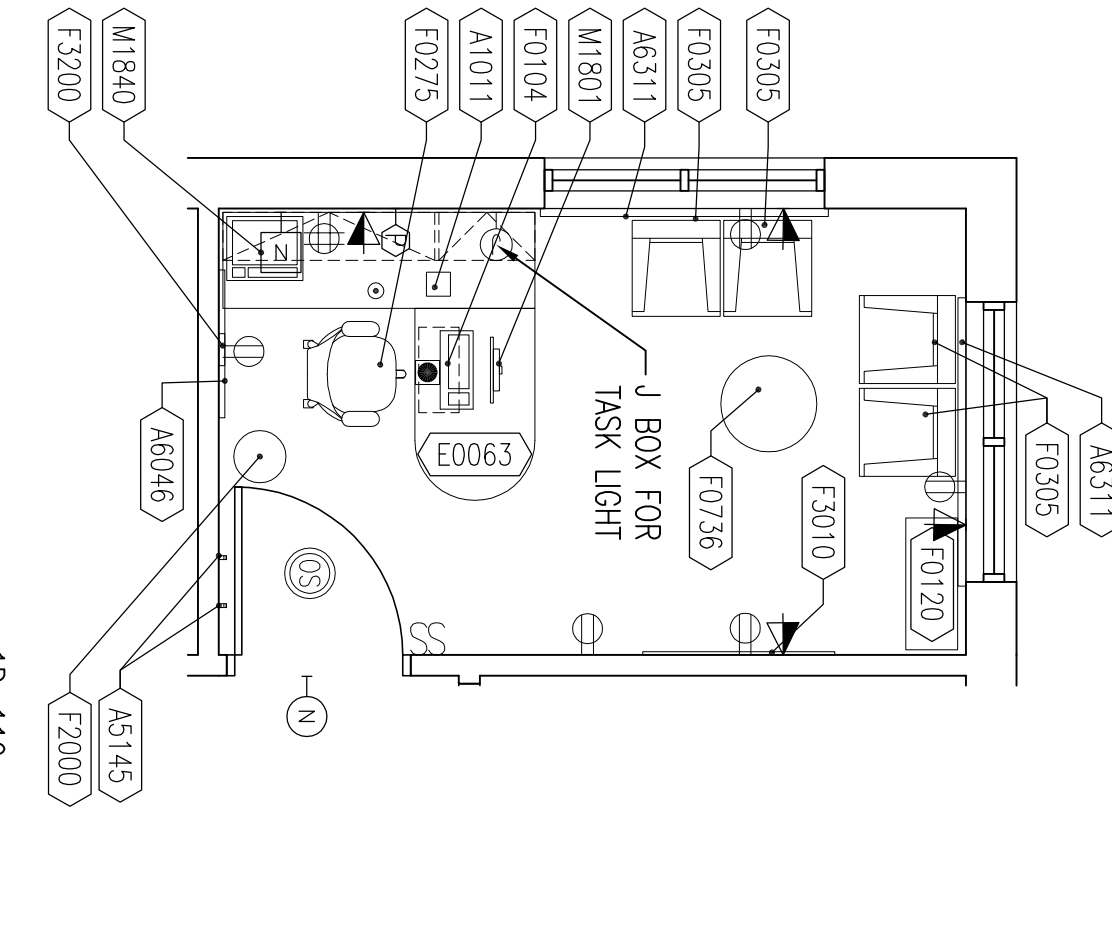


2 PSYCHOLOGIST
1/4" = 1'-0"

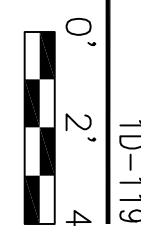


2	1.0	M1804	V/V	ELECTRIC SIGNATURE PAD	2
2	1.0	M1840	V/V	PRINTER/ COPIER/ FAX COMBINATION	2
2	1.0	M4040	V/V	PHYSICAL SCALES WITH DIGITAL READOUT AND HAND POST AND HEIGHT ROD	2
2	1.0	M4100	V/V	SPRIGNOMANOMETER, ANEROID, WALL MTD	2
2	1.0	M9025	V/V	TABLE, EXAMINATION/TREATMENT, WITH CABINET	2
2	1.0	P-418	L/L	LABORATORY- VIRIDUS CHINA, WALL HUNG, W/ SENSOR CONTROL, GOSSENKOW FAUCET	2


# of Rm's	QTY/RM	JSN #	AI	DESCRIPTION	TOTAL QTY
1	4.0	A1011	V/V	TELEPHONE, DESK	4
1	4.0	A5145	L/L	HOOK, GARMENT, DOUBLE, SS, SURFACE MTD	4
1	4.0	F0105	L/L	UNDERCOUNTER KETBOARDO TRAY, ADJUSTABLE	4
1	4.0	F0275	V/V	CHAIR, SWIVEL, HIGH BACK	4
1	4.0	F0410	V/V	CABINET, FLUNG, HALF HEIGHT, 2 DRAWER	4
1	4.0	F2000	V/V	BASKET, WASTEPAPE, ROUND, METAL	4
1	1.0	F2540	V/V	SENSITIVE MATERIALS HOLDING CONTAINER	1
1	1.0	F3010	L/L	BOARD, BULLETIN, 48 X 36	1
1	2.0	F3025	L/L	BULLETIN BOARD, 30" W X 24" H	2
1	2.0	F3026	V/L	CALENDAR FRAME, 15" W X 30" H	2
1	1.0	F3200	V/L	CLOCK, BATTERY, 12" DIAMETER	1
1	4.0	M1801	V/V	COMPUTER, MICROPROCESSING, W/FLAT PANEL MONITOR	4
1	1.0	M1810	V/V	PRINTER/COPIER/FAX SCANNER, FLOOR	1
1	1.0	M1840	V/V	PRINTER/ COPIER/ FAX COMBINATION	1

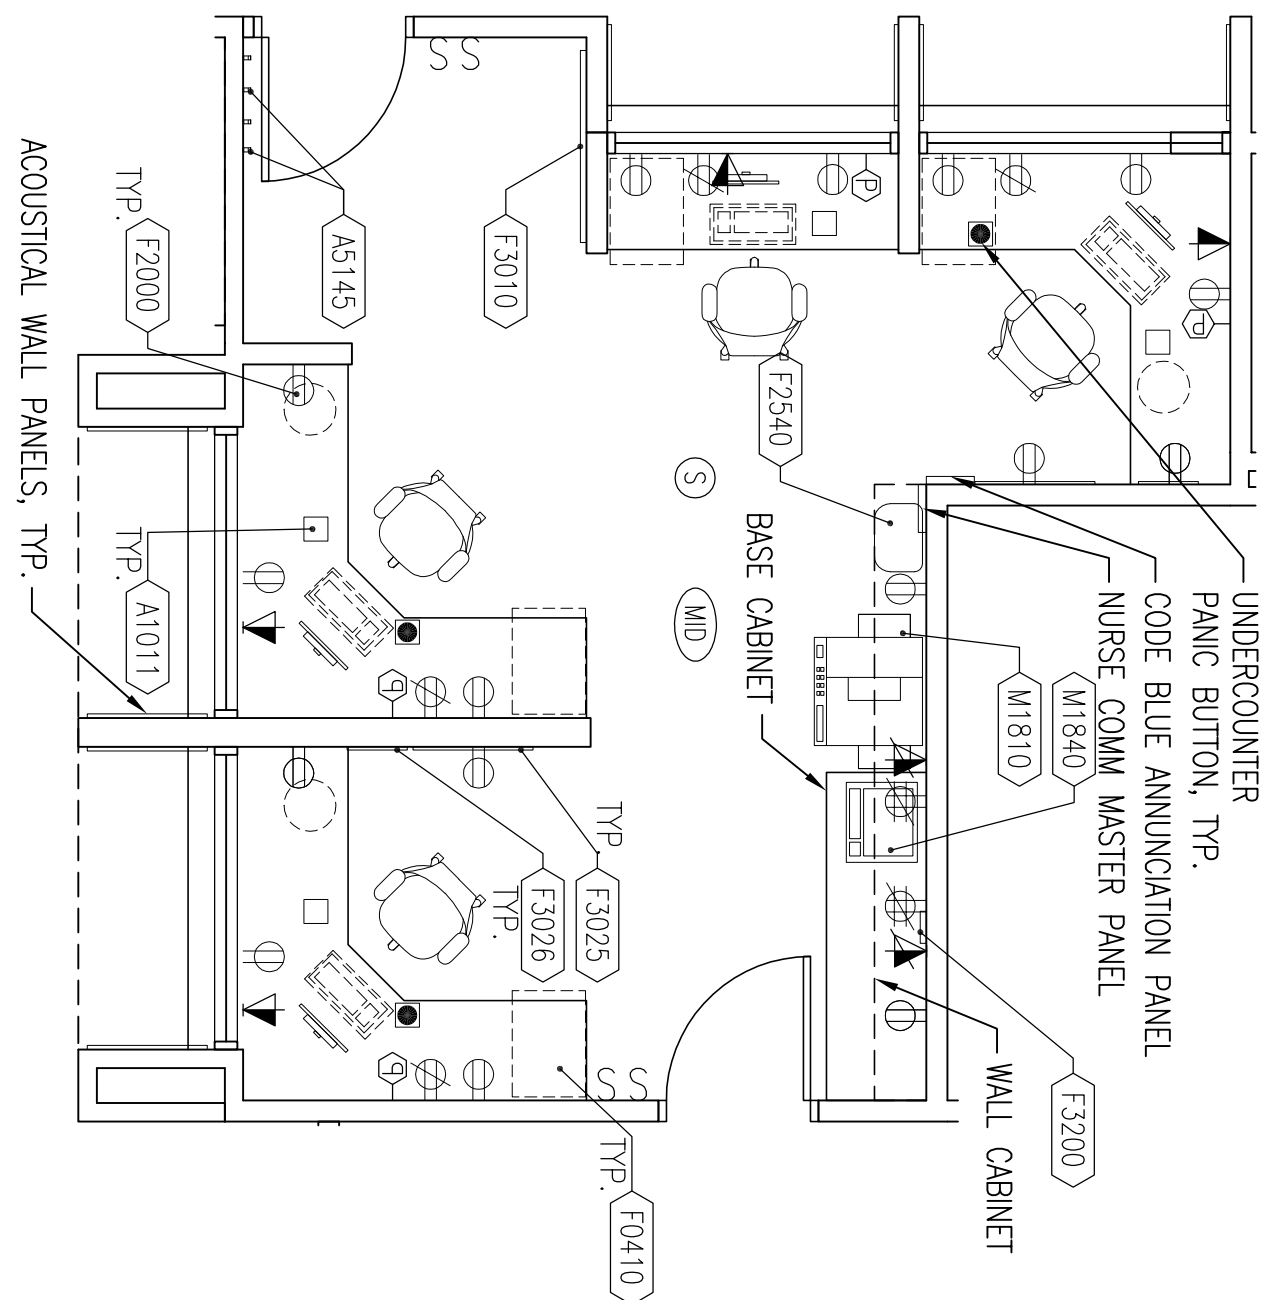


4 MENTAL HEALTH RECEPTION (FOUR BAYS)
1/4" = 1'-0"

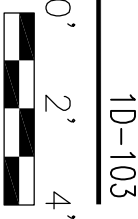


# of Rm's	QTY/RM	JSN #	AI	DESCRIPTION	TOTAL QTY
2	1.0	A1012	V/V	TELEPHONE, WALL MOUNTED	2
2	1.0	A1066	L/L	MIRROR, FLOAT GLASS WITH SS FRAME	2
2	1.0	A1132	L/L	REQUIRED	2
2	1.0	A5075	L/L	DISPENSER, SOAP, DISPOSABLE	2
2	1.0	A5081	L/L	RECESSED DISPENSER, PAPER TOWEL, STAINLESS STEEL	2
2	1.0	A5106	L/L	SHOOTS, COMBINATION, WALL MTD, W/ GLOVE DISPENSER	2
2	2.0	A5145	L/L	HOOK, GARMENT, DOUBLE, SS, SURFACE MTD	4
2	1.0	A5180	L/L	CUBICLE CURTAIN TRACK, SURFACE MTD.	2
2	1.0	A5180	V/L	CUBICLE CURTAIN	2
2	1.0	A6046	V/V	ARTWORK, DECORATIVE, WITH FRAME	2
2	2.0	F0210	V/V	CHAIR, SIDE WITHOUT ARMS	4
2	1.0	F0280	V/V	CHAIR, SWIVEL, LOW BACK	2
2	1.0	F0340	V/V	STOOL, PHYSICAL, PNEUMATIC, W/ BACK	2
2	1.0	F2010	V/V	BASKET, WASTEPAPE, STEP-ON	2
2	1.0	F2300	L/L	PACK, MAGAZINE, WALL MTD	2
2	1.0	F3025	L/L	BULLETIN BOARD, 30"WX24"H	2
2	1.0	F3026	L/L	CALENDAR FRAME, 15" W X 30" H	2
2	1.0	F3050	L/L	WHITEBOARD, DRY ERASE 24"X24"	2
2	1.0	F3200	V/L	CLOCK, BATTERY, 12" DIAMETER	2
2	1.0	M1801	V/V	COMPUTER, MICROPROCESSING, W/FLAT PANEL MONITOR	2
2	1.0	M1802	V/V	WORK STATION, COMPUTER RETRACTABLE WALL MTD, W/ PRINTER SHEET	2

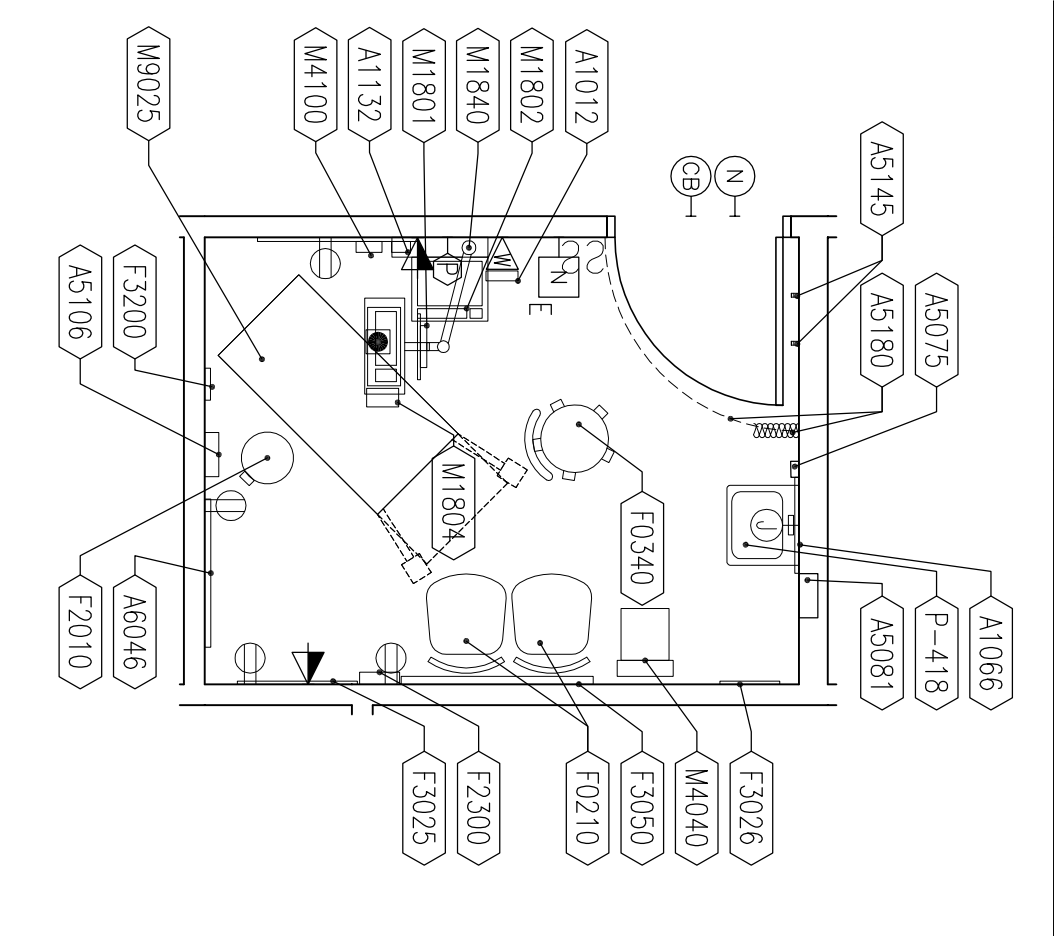

1 MH EXAM
1/4" = 1'-0"

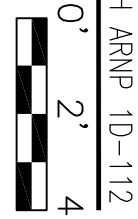

Revisions	Date

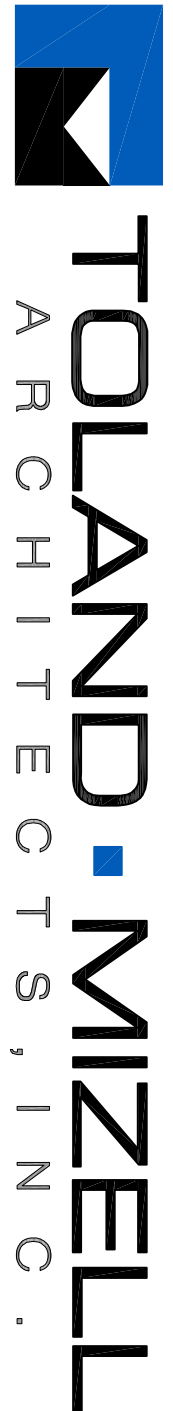

Drawing Title
EQUIPMENT PLANS- MENTAL HEALTH- MANGEMENT

Approved Project Engineer

Project Title
VAST, AUGUSTINE OPC
FINAL SUBMISSION

Building Number
XXX

Checked
SM

Drawn
LS

Project No.
13016

DRAWING NO.
AA07

Dwg XX of XX

Veterans Administration

US GOVERNMENT PRINTING OFFICE:1985-740-007