



# of RM	QTY/RM	JSN #	AI	DESCRIPTION	TOTAL QTY
1	1.0	A1012	V/V	TELEPHONE, WALL MTD	1
1	1.0	A1066	L/L	MIRROR, FLOAT GLASS WITH SS FRAME	1
1	1.0	A1132	L/L	REQUIRED	1
1	1.0	A5075	L/L	DISPENSER, SOAP, DISPOSABLE	1
1	1.0	A5081	L/L	RECESSED DISPENSER, PAPER TOWEL	1
1	1.0	A5085	V/V	DISPENSER, PAPER CUP, SS, SURFACE MTD	1
1	1.0	A5106	L/L	WASTE DISPOSAL UNIT, SHARPS W/GLOVE	1
1	1.0	A5145	L/L	HOOK, GARMENT, DOUBLE, SS, SURFACE MTD	2
1	1.0	A5160	L/L	SHELF, 8" DEPTH, SS, SURFACE MTD	1
1	1.0	A5180	L/L	CUBICLE CURTAIN TRACK, SURFACE MOUNTED	1
1	1.0	A5180	V/V	CUBICLE CURTAIN	1
1	1.0	A6011	V/V	BLUMER, WALL, BED	1
1	1.0	A6046	V/V	ARTWORK, DECORATIVE, WITH FRAME	1
1	1.0	E0903	V/V	C LOCKER, SUPPLY WITH SHELVES	1
1	1.0	F0340	V/V	STOOL, PHYSICIAN, PNEUMATIC, WITH BACK	1
1	1.0	F2010	V/V	RECEPICAL TRASH CRS STEP-ON	1
1	1.0	F3025	L/L	BULLETIN BOARD, 30"X24"	1
1	1.0	F3060	L/L	WHITEBOARD, DRY ERASE, 24"X24"	1
1	1.0	F3200	V/L	CLOCK, BATTERY, 12" DIAMETER	1
1	1.0	M1620	V/V	CHART HOLDER	1
1	1.0	M1801	V/V	PANEL, MICROPROCESSING, W/FLAT	1


1	1.0	M1802	V/V	WORK STATION, COMPUTER, RETRACTABLE, WALL MOUNTED	1
1	1.0	M3072	V/V	FRAME, INTERCIOUS WASTE BAG, W/ LD	1
1	1.0	M4100	V/L	SPRINGMONOMETER, ANEROID, WALL MTD	1
1	1.0	M4200	V/L	OTOSCOPE/OPHTHALMOSCOPE, WALL MTD	1
1	1.0	M4655	V/V	STRETCHER, MOBILE, CRS, 9 POSITION	1
1	1.0	M5535	V/L	OPHTHALMOSCOPE, BINOCULAR, INDIRECT	1
1	1.0	M7401	V/V	LIGHT, EXAM, PORTABLE	1
1	1.0	M7860	V/V	DEBRATOR/ MONITOR/ RECORDER/ WALL MTD, PORTABLE	1
1	1.0	P-414	L/L	UAGOREX, VITREOUS CHINA, WALL HUNG, W/ WRIST BLADE CONTROL, GOOSENECK, FACET	1

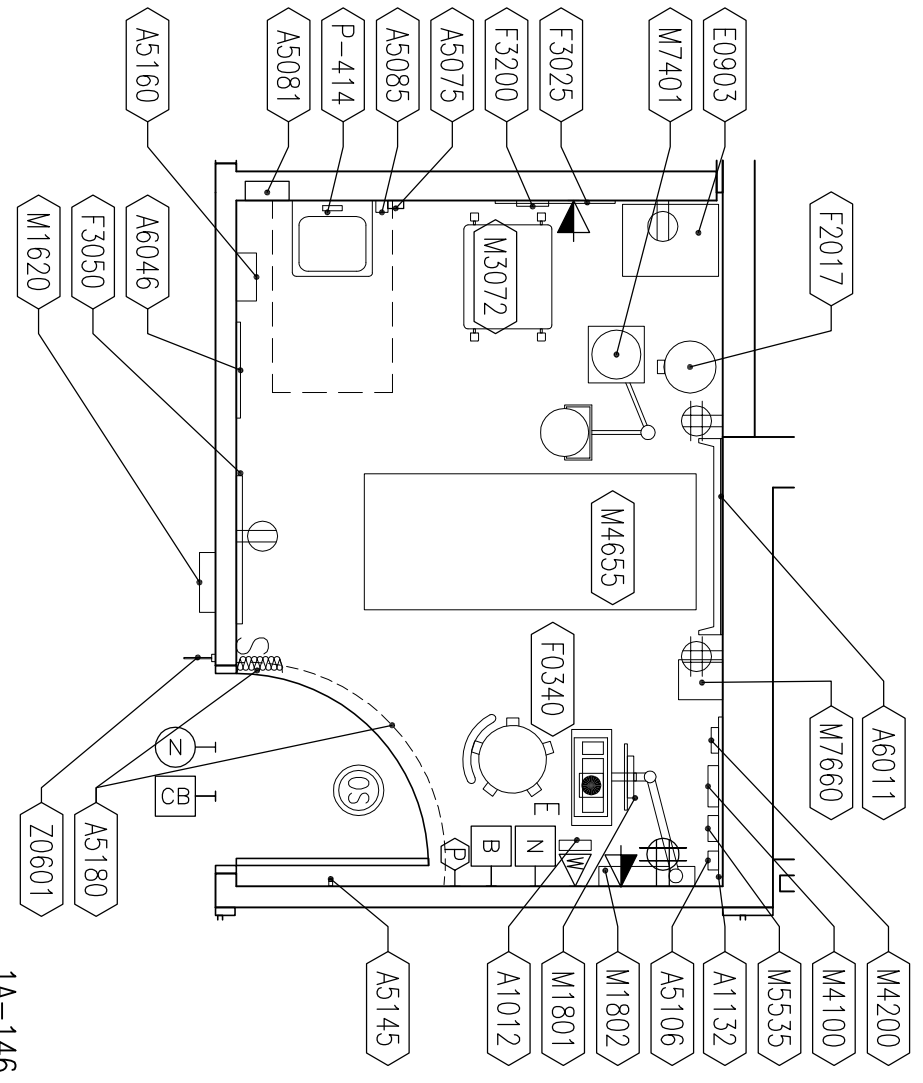


# of RM	QTY/RM	JSN #	AI	DESCRIPTION	TOTAL QTY
1	1.0	A1012	V/V	TELEPHONE, WALL MTD	1
1	1.0	A1066	L/L	MIRROR, FLOAT GLASS WITH SS FRAME	1
1	1.0	A1132	L/L	REQUIRED	1
1	1.0	A5075	L/L	LIQUID SOAP DISPENSER, WALL MOUNTED	1
1	1.0	A5081	L/L	RECESSED PAPER TOWEL DISPENSER, STAINLESS STEEL	1
1	1.0	A5085	V/V	DISPENSER, PAPER CUP, STAINLESS STEEL	1
1	1.0	A5106	V/V	SHARPS CONTAINER, WALL MOUNTED W/GLOVE	1
1	2.0	A5145	L/L	COAT HOOK, WALL MTD	2
1	2.0	A5180	L/L	CUBICLE CURTAIN TRACK, SURFACE MOUNTED	2
1	2.0	A5180	V/V	CUBICLE CURTAIN	2
1	1.0	A6046	V/V	ARTWORK, DECORATIVE, W/ FRAME	1
1	1.0	E0903	V/V	C LOCKER, SUPPLY WITH SHELVES	1
1	1.0	E0948	V/V	CART, GENERAL STORAGE, MOBILE	1
1	1.0	F0205	V/V	SIDE CHAIR, STRAIGHT WITH ARMS	1
1	1.0	F0340	V/V	STOOL, PHYSICIAN, PNEUMATIC, W/ BACK	1
1	1.0	F2017	V/V	STEP-ON 12" WASTE RECEPTACLE	1
1	1.0	F3025	L/L	BULLETIN BOARD, 30"X24"	1
1	1.0	F3026	L/L	CALENDAR FRAME, 15" W x 30" H	1
1	1.0	F3060	L/L	DRY ERASER BOARD, 24" X 24"	1
1	1.0	F3200	V/L	CLOCK, WALL MOUNTED	1
1	1.0	M1620	V/V	CHART HOLDER	1
1	1.0	M1801	V/V	COMPUTER MICROPROCESSING, W/ FLAT PANEL MONITOR	1
1	1.0	M1802	V/V	WALL MOUNTED SWING ARM WORKSTATION, W/ KEYBOARD TRAY & MONITOR SUPPORT	1
1	1.0	M1804	V/V	ELECTRONIC SIGNATURE PAD	1
1	1.0	M4100	V/L	SPRINGMONOMETER, WALL MTD.	1

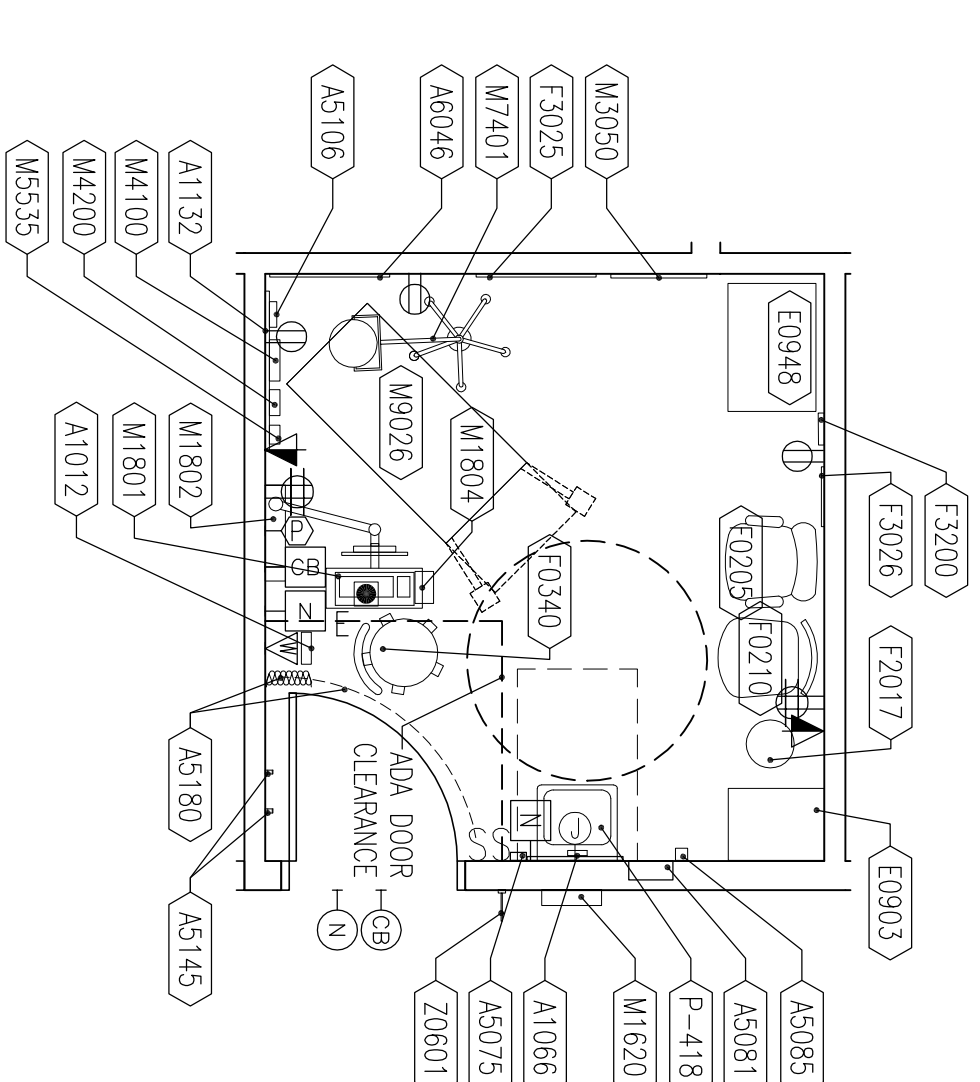



# of RM	QTY/RM	JSN #	AI	DESCRIPTION	TOTAL QTY
1	1.0	A1012	V/V	TELEPHONE, WALL MOUNTED	1
1	1.0	E0903	V/V	LOCKER, SUPPLY, W/SHELVES, WALL MTD, 23" W X 20" D	1
1	1.0	E0906	V/V	LOCKER, SUPPLY, GENERAL, WALL MTD, 23" W X 20" D	1
1	2.0	E0945	V/V	MOBILE STORAGE CART, 5 SHELVES	2
1	2.0	F0515	V/V	CART, SUPPLY, LINEN	2

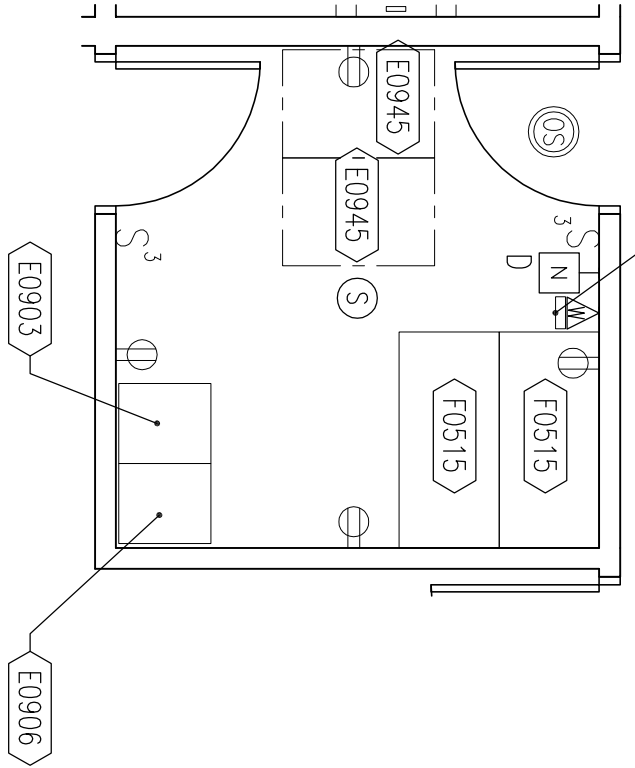


1	1.0	A1012	V/V	TELEPHONE, WALL MOUNTED	1
1	1.0	A5075	L/L	DISPENSER, SOAP, DISPOSABLE	1
1	1.0	A5081	L/L	RECESSED DISPENSER, PAPER TOWEL	1
1	1.0	A5085	V/V	DISPENSER, PAPER CUP, SS, SURFACE MTD	1
1	1.0	A5106	L/L	SHARPS CONTAINER, WALL MTD, W/ GLOVE	1
1	1.0	C5990	L/L	SELF RIMMED S.S. SINK, INTEGRAL W/ COUNTERTOP & WAST BLADE CONTROL	1
1	1.0	C1050	L/L	COUNTERTOP, SS, WITH INTEGRAL BACKSPASH	1
1	1.0	F0105	L/L	UNDERCOUNTER KEYBOARD TRAY, ADJUSTABLE	1
1	1.0	F2010	V/V	BASKET, WASTEPAPER, STEP-ON	1
1	1.0	M1801	V/V	COMPUTER, MICRO-PROCESSING, W/ FLAT SCREEN MONITOR	1
1	2.0	M4150	V/V	DISTRIBUTION SYSTEM, MEDICATION, REFRIGERATOR, LAR, SS, 6 SHELVES	2
1	1.0	R6280	V/V	INTER-CONNECTED ELECTRONICALLY WITH MEDICATION DISTRIBUTION SYSTEM	1
1	1.0	R6900	V/V	FREEZER, UNDERCOUNTER, W/ LOCK, 5 CF	1

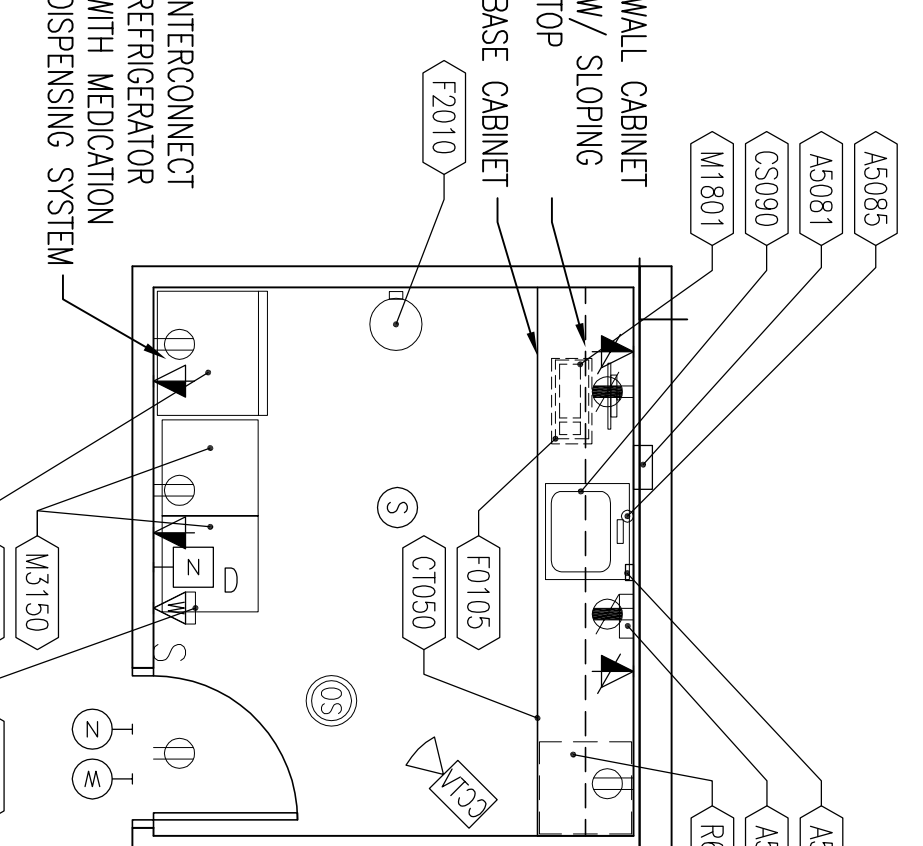


# of RM	QTY/RM	JSN #	AI	DESCRIPTION	TOTAL QTY
1	6.0	A1011	V/V	TELEPHONE, DESK	6
1	6.0	A5145	L/L	HOOK, GARMENT, DOUBLE, SS, SURFACE MTD	6
1	6.0	F0105	L/L	ADJUSTABLE	6
1	6.0	F0275	V/V	CHAIR, SWivel, HIGH BACK	6
1	6.0	F0410	V/V	CABINET, FILING, HALF HEIGHT, 2 DRAWER	6
1	1.0	F0420	V/V	CABINET, FILING, LATERAL, 2 DRAWER	1
1	6.0	F2000	V/V	BASKET, WASTEPAPER, ROUND, MEAL	6
1	1.0	F2540	V/V	SENSITIVE MATERIALS HOLDING CONTAINER	1
1	1.0	F3010	L/L	BOARD, BULLETIN, 48 X 36	1
1	6.0	F3025	L/L	BULLETIN BOARD, 30" W X 24" H	6
1	6.0	F3026	L/L	CALENDAR FRAME, 15" W X 30" H	6
1	1.0	F3200	V/L	CLOCK, BATTERY, 12" DIAMETER	1
1	6.0	M1801	V/V	COMPUTER, MICROPROCESSING, W/FLAT PANEL MONITOR	6
1	1.0	M1810	V/V	PRINTER/ COPIER/ FAX SCANNER, FLOOR	1
1	1.0	M1840	V/V	PRINTER/ COPIER/ FAX COMBINATION	1

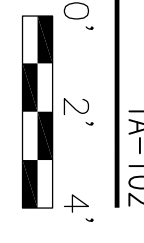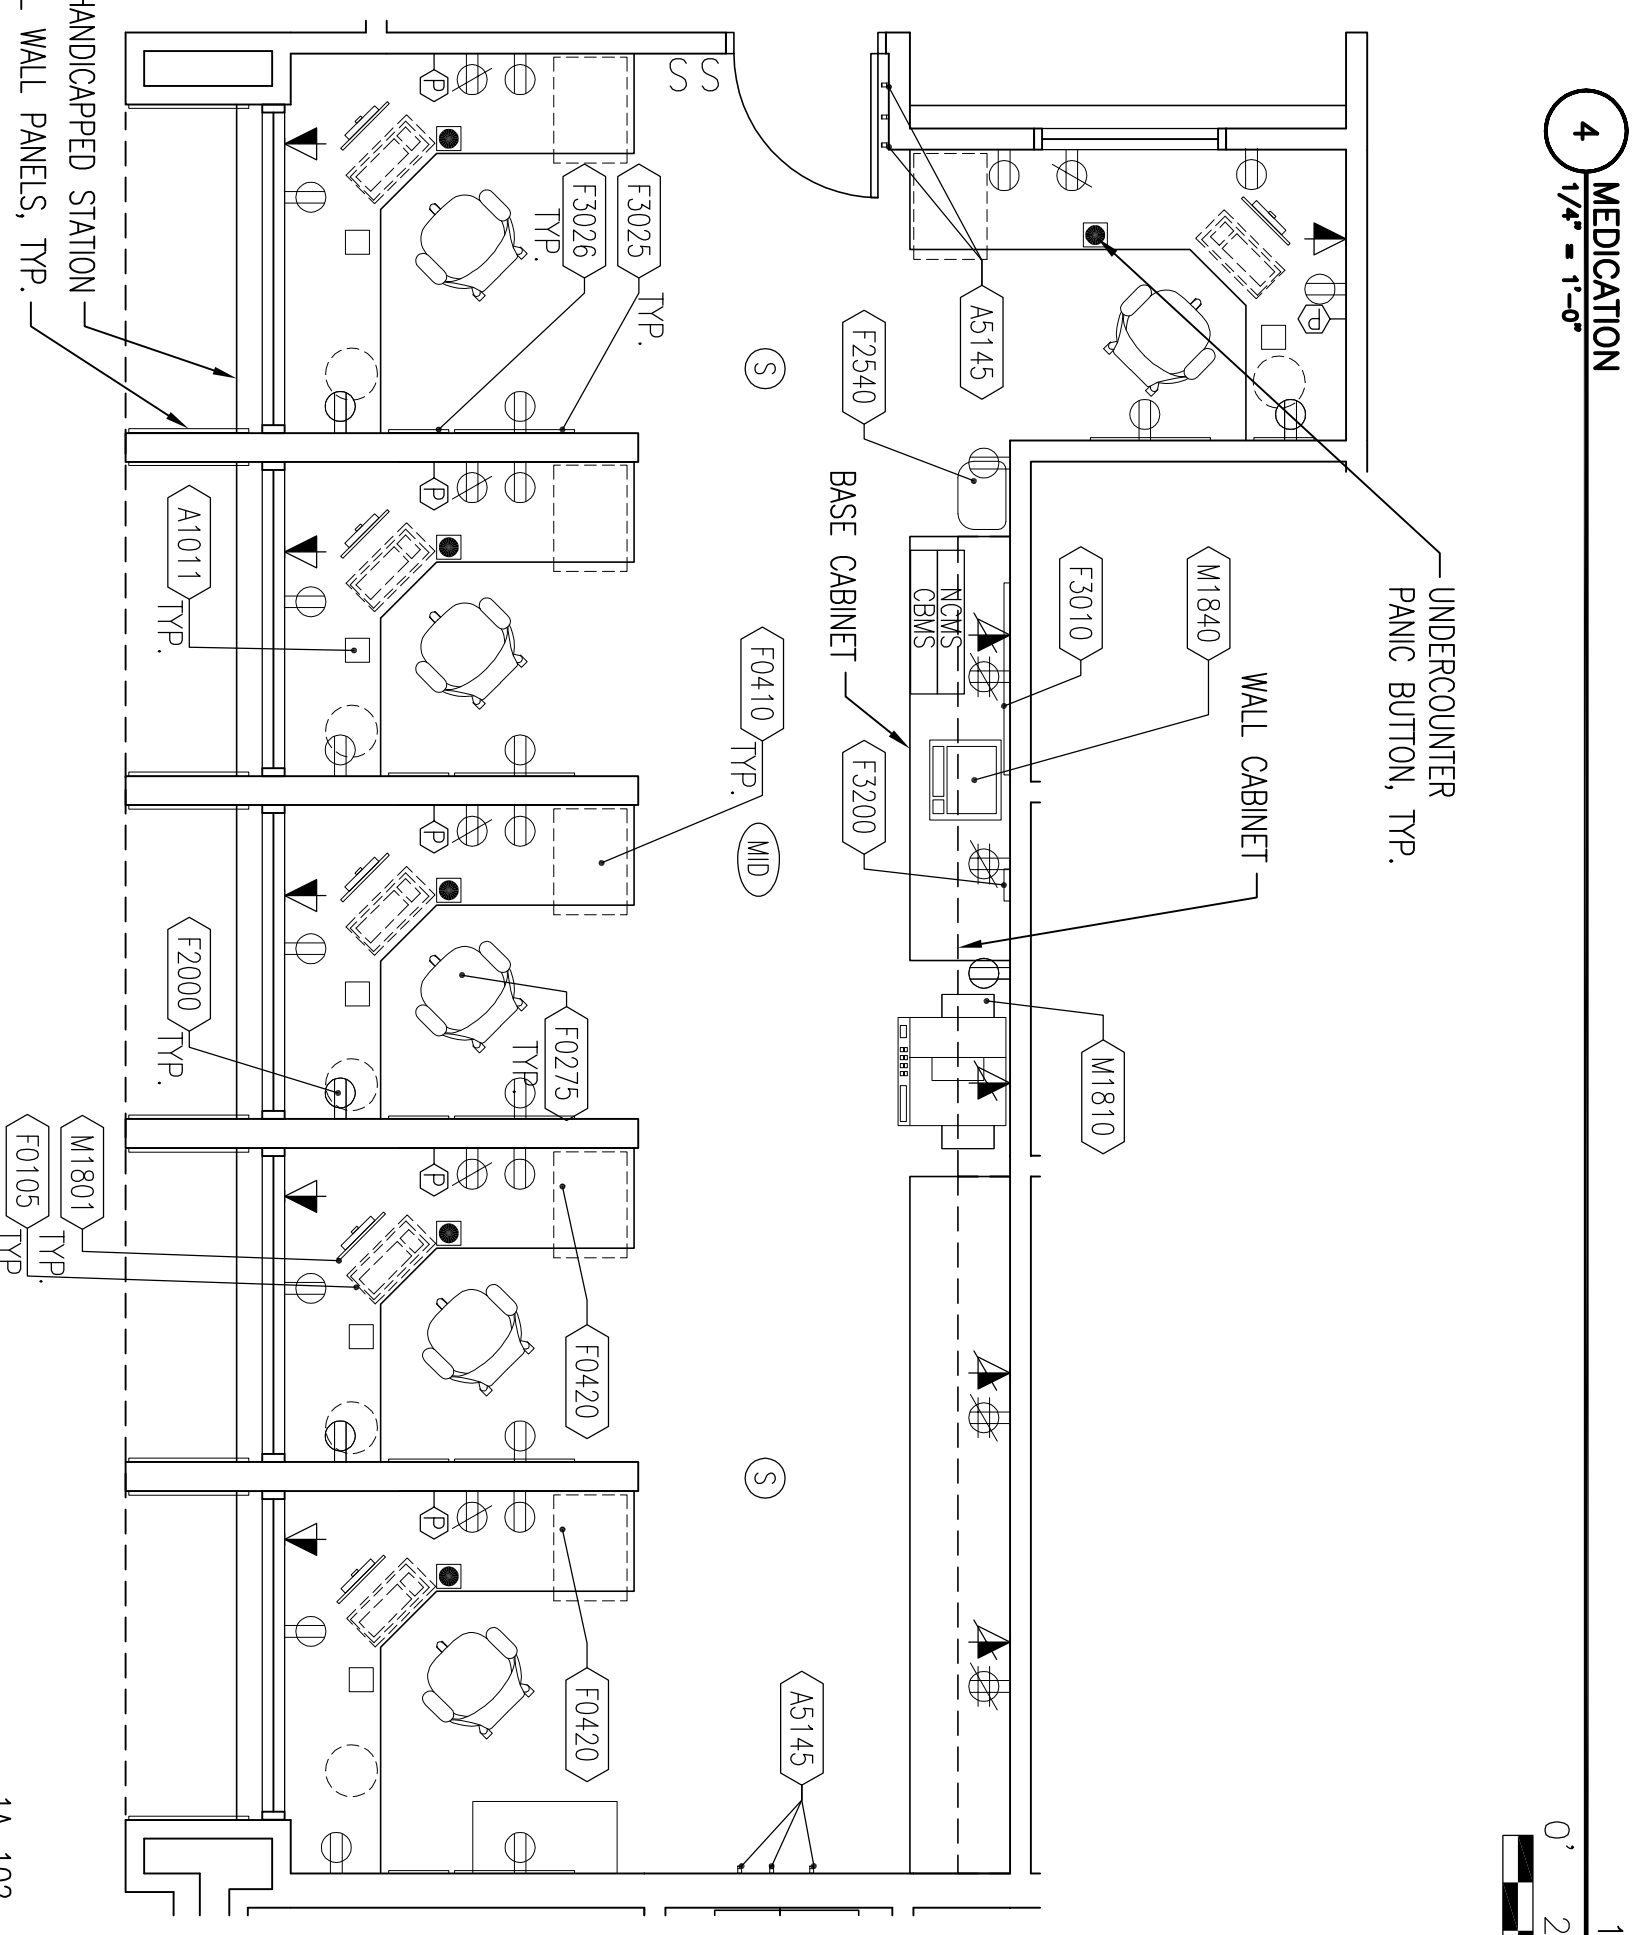

# of RM	QTY/RM	JSN #	AI	DESCRIPTION	TOTAL QTY
1	1.0	M4200	V/L	OTOSCOPE, WALL MTD, W/ TIP DISPENSER	1
1	1.0	M5535	V/V	OPHTHALMOSCOPE, WALL HUNG	1
1	1.0	M7401	V/V	LIGHT, EXAM, PORTABLE, SPOTLIGHT	1
1	1.0	M9026	V/V	TABLE, EXAMINATION, BARIATRIC/TREATMENT WITH CABINET	1
1	1.0	P-418	L/L	UAGOREX, VITREOUS CHINA, WALL HUNG, W/ SENSOR CONTROL, GOOSENECK, FACET	1
1	1.0	Z0601	L/L	EXAM ROOM STATUS INDICATOR, 4 FLAS	1

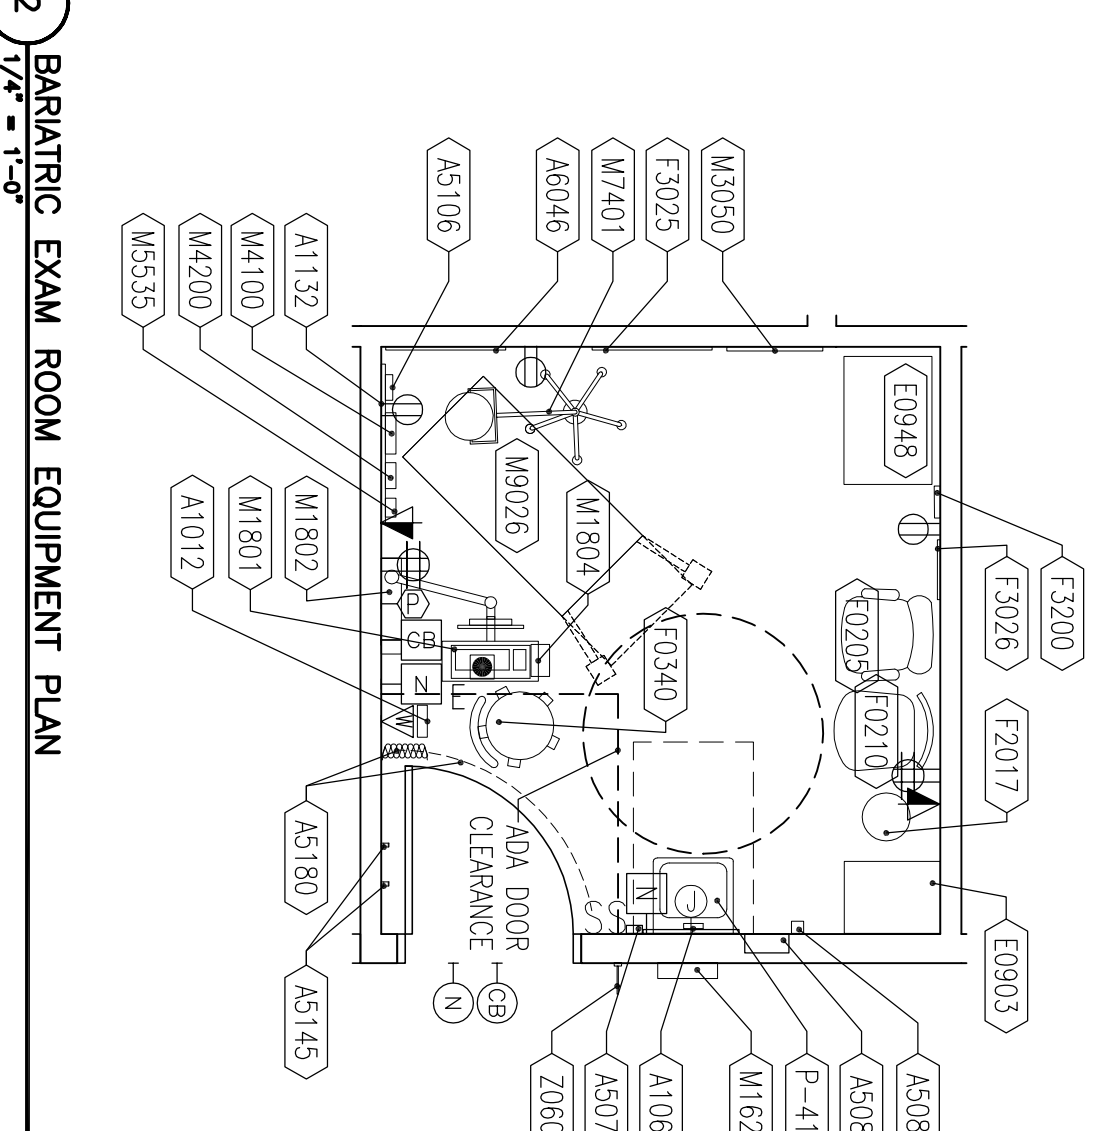


# of RM	QTY/RM	JSN #	AI	DESCRIPTION	TOTAL QTY
10	1.0	M4200	V/L	OTOSCOPE, WALL MTD, W/ TIP DISPENSER	10
10	1.0	M5535	V/V	OPHTHALMOSCOPE, WALL HUNG	10
10	1.0	M7401	V/V	LIGHT, EXAM, PORTABLE, SPOTLIGHT	10
10	1.0	M9025	V/V	TABLE, EXAMINATION/TREATMENT WITH CABINET	10
10	1.0	P-418	L/L	UAGOREX, VITREOUS CHINA, WALL HUNG, W/ SENSOR CONTROL, GOOSENECK, FACET	10
10	1.0	Z0601	L/L	EXAM ROOM STATUS INDICATOR, 4 FLAS	10

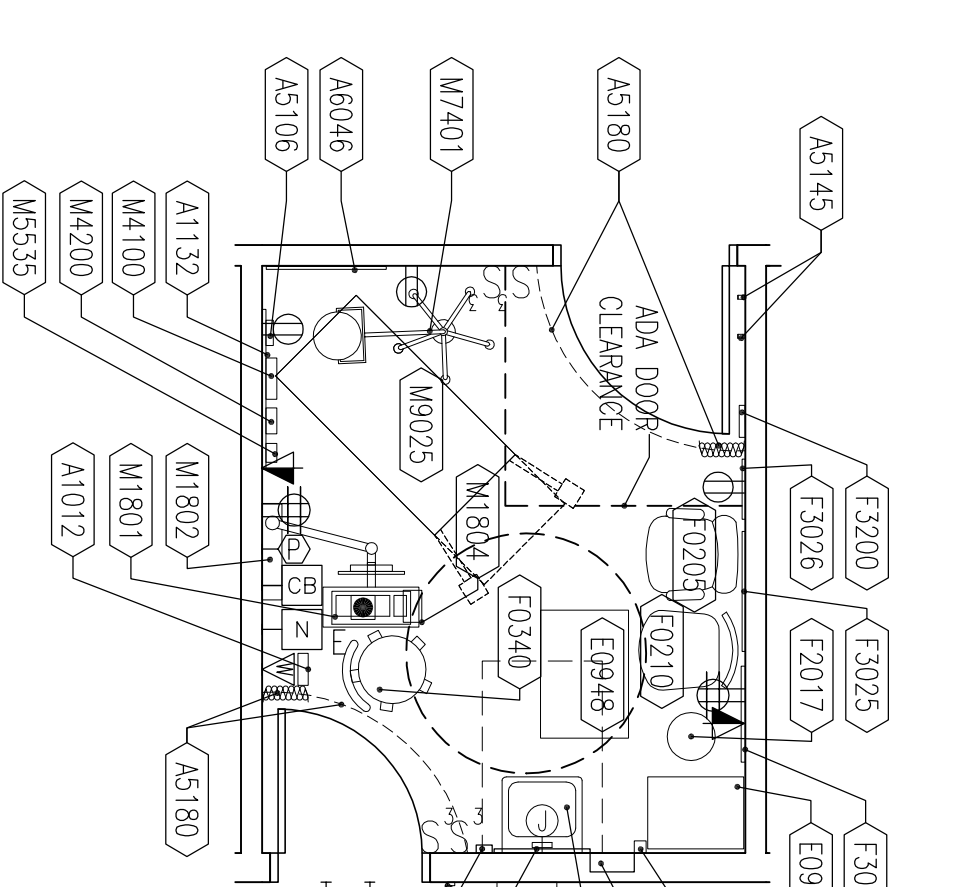

1A-110, 1A-112, 1A-114, 1A-115, 1A-116, 1A-138, 1A-141, 1A-144, QMO EXAM 1A-129, CMT EXAM 1A-132

Revisions	Date

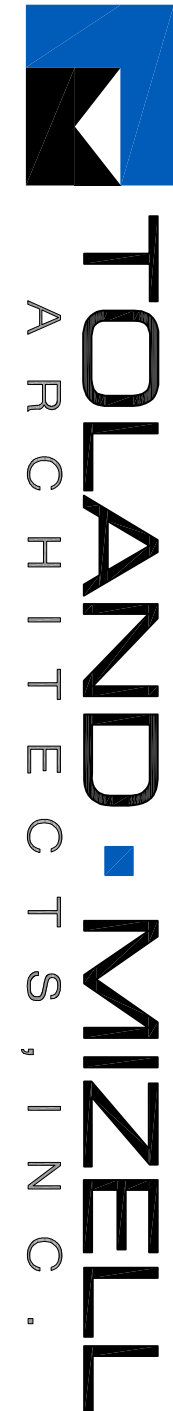

Drawing Title EQUIPMENT PLANS- AMBULATORY CARE		Project Title VAST, AUGUSTINE OPC		Date 10-22-13	
Approved Project Engineer XXX		Checked SW		Drawn LS	
Building Number XXX		Project No. 13016		Drawing No. A402	
Location ST. AUGUSTINE-FL		Dwg. XX of XX		Veterans Administration	