

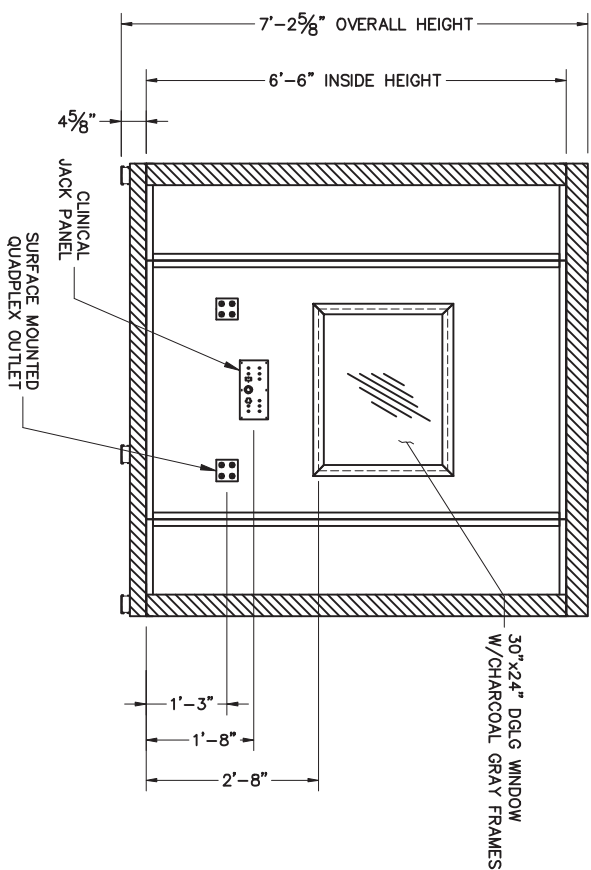
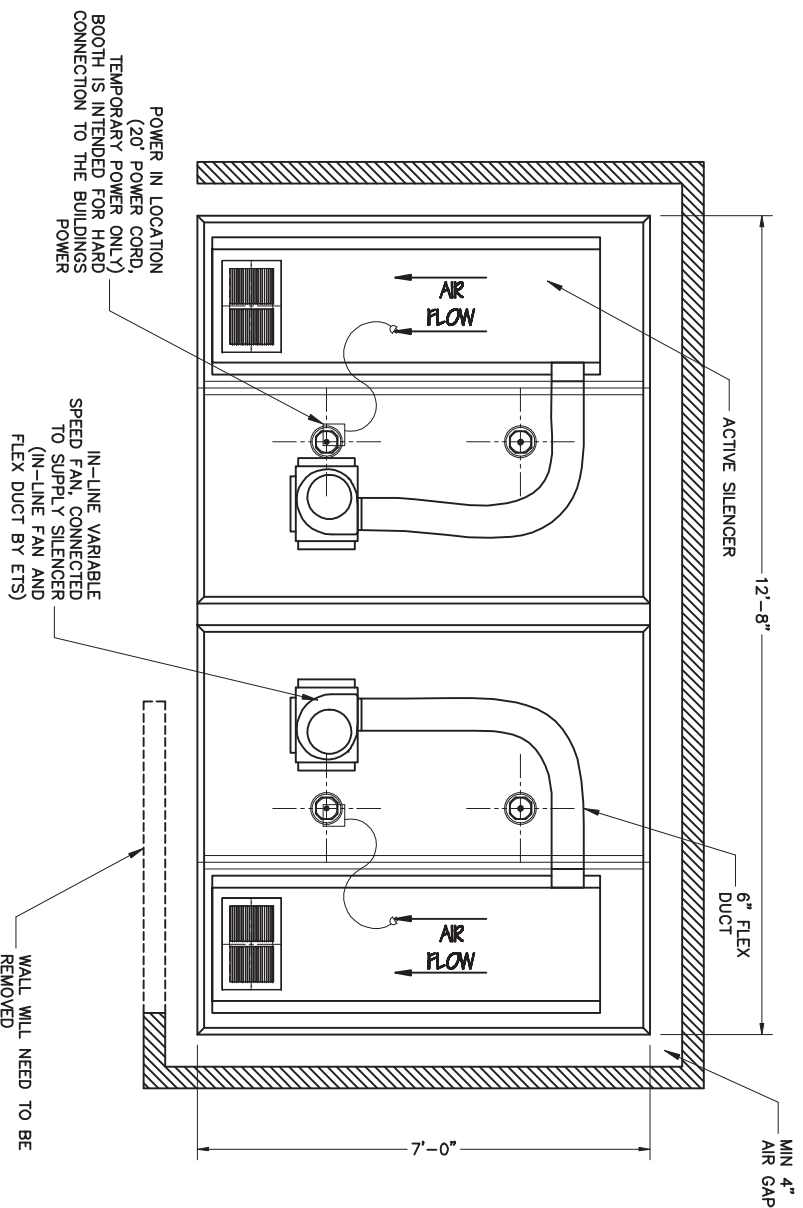


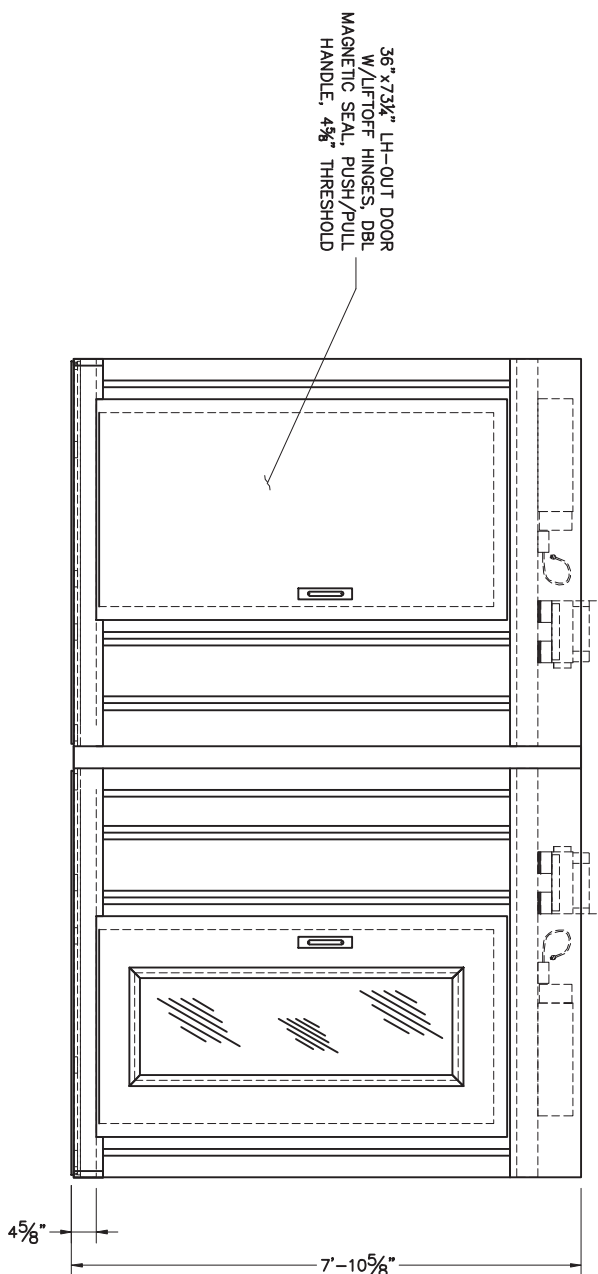

NOTE:  
- CHAMBERS HAVE BEEN DESIGN WITH A MINIMUM 4" AIRSPACE BETWEEN THE  
- HOST WALLS AND CHAMBER WALLS.  
- ETS-LINGOEN DOES NOT RECOMMENDED COUPLING ANY OBJECT TO THE  
EXTERIOR OF THE CHAMBER.

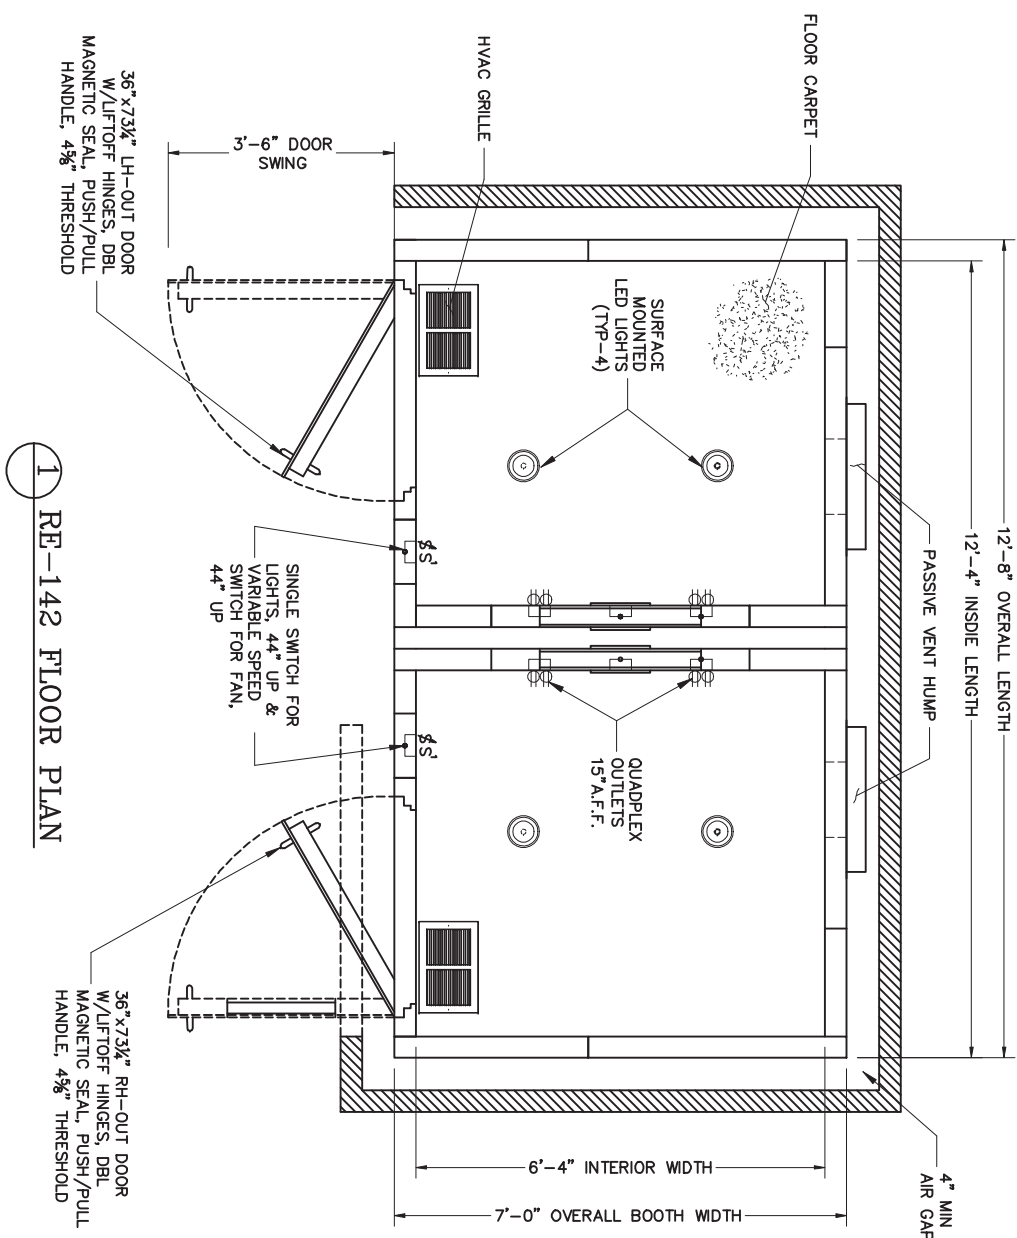

|   |  |
|---|--|
| SHEET TITLE:  |  |
| PLAN/ELEVATION VIEWS  |  |
| <p>This document and the information contained therein are the property of ETS-Lindgren, Austin, TX. Recipient agrees NOT to:</p> <ul style="list-style-type: none"> <li>(1) Use such information for purposes other than those expressly authorized by ETS-Lindgren.</li> <li>(2) Furnish such information to any other person in whole or in part for any purpose whatsoever without the express written permission of ETS-Lindgren.</li> <li>(3) Reproduce or copy this document either in whole or in part without the express written permission of ETS-Lindgren.</li> </ul> |  |




| REVISIONS: |      |             |
|------------|------|-------------|
|            |      |             |
|            |      |             |
|            |      |             |
| C          |      |             |
| B          |      |             |
| A          |      |             |
| REV.       | DATE | DESCRIPTION |

|                |  |
|----------------|--|
| PROJECT TITLE: | VA CHEYENNE  |
| ADDRESS:       | PO VA442A30196<br>2360 EAST PERSHING<br>CHEYENNE, WY 82001 |


|               |            |
|---------------|------------|
| MATL TYPE:    | AS-A504    |
| BOOTH WEIGHT: | 6,040 LBS. |
| MATL COLOR:   | PLATINUM   |
| DRAWN BY:     | GNB        |
| CHECKED BY:   | .          |
| DATE:         | 9/16/13    |
| SCALE:        | N.T.S.     |

JOB NO:  
AS07092


REV:  
NC

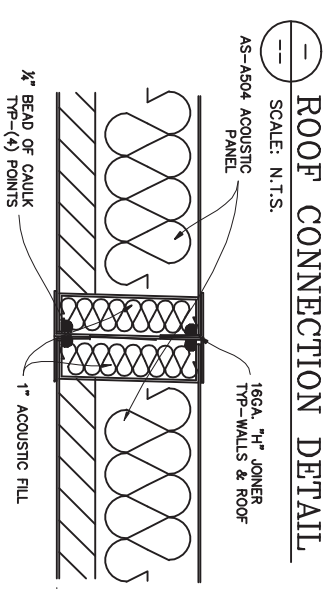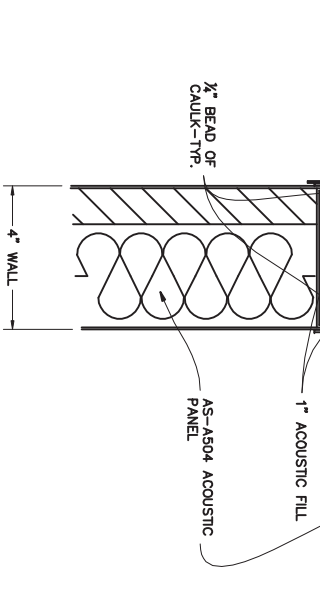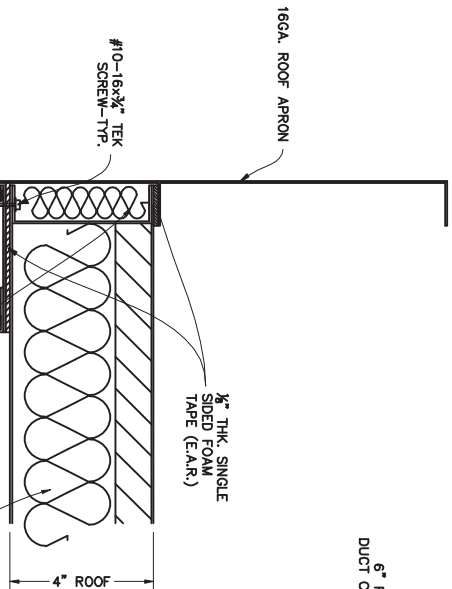


**PANEL CONNECTION DETAIL**  
SCALE: N.T.S.

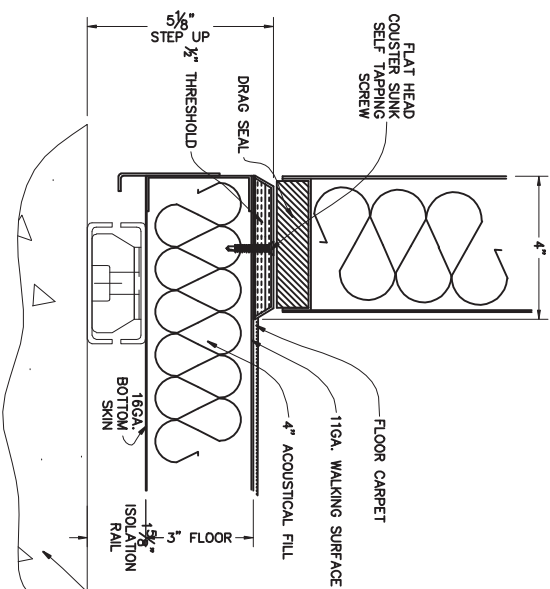


**DOOR SILL SECTION**  
SCALE: N.T.S.

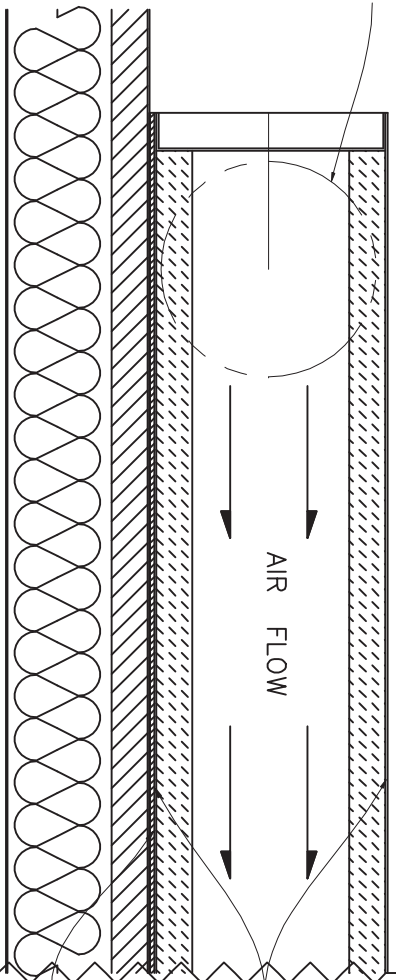



**HVAC SILENCER DETAIL (SIM.)**  
SCALE: N.T.S.

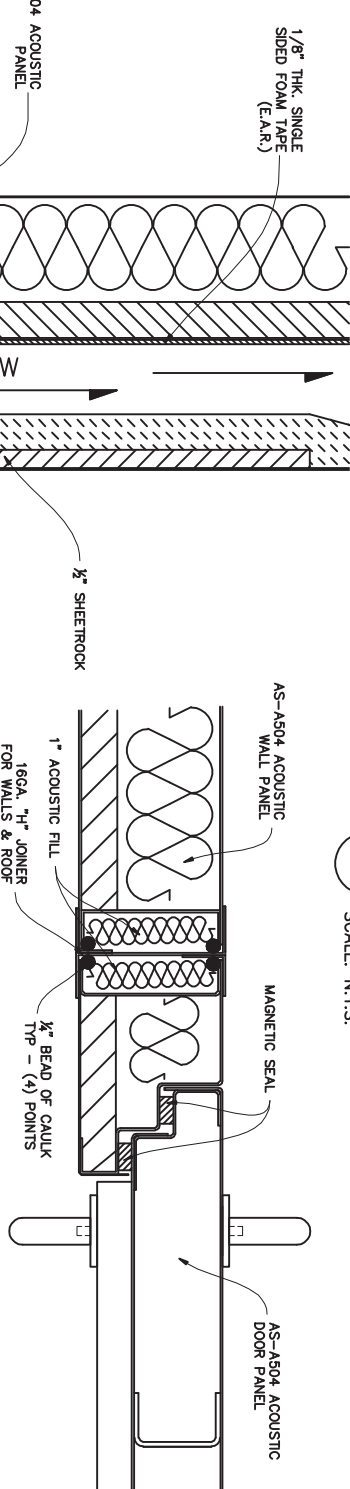


**DOOR JAM DETAIL (SIM.)**  
SCALE: N.T.S.

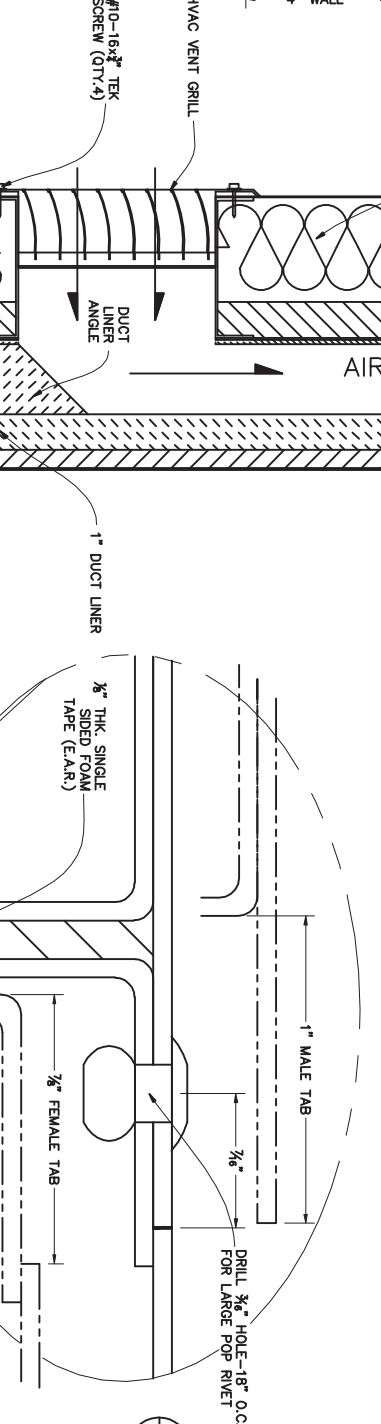


**CORNER CONNECTION DETAIL (SIM.)**  
SCALE: N.T.S.

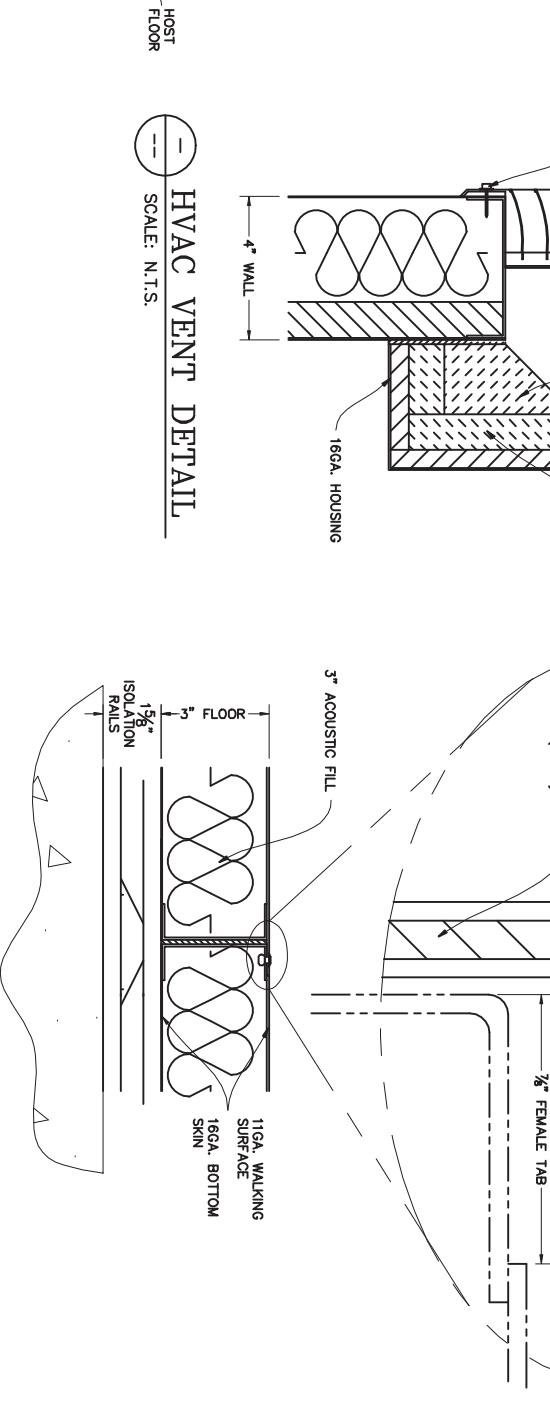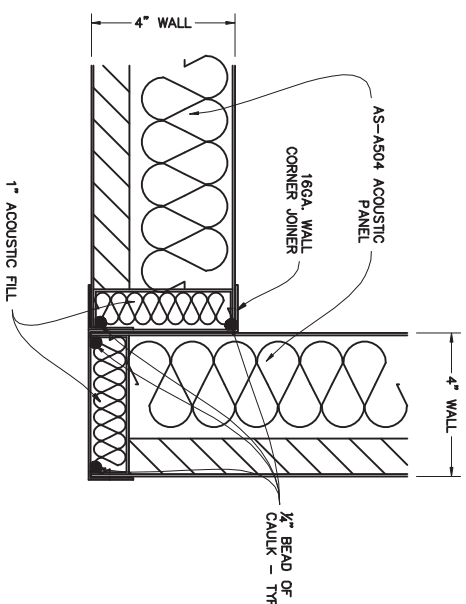


**HVAC VENT DETAIL**  
SCALE: N.T.S.

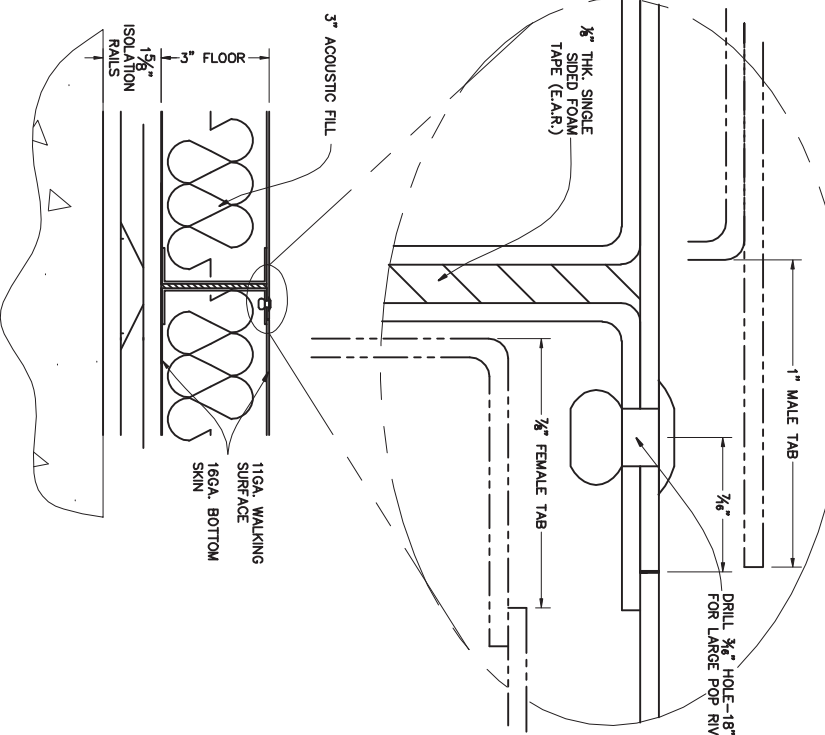


**FLOOR SEAM DETAIL**  
SCALE: N.T.S.

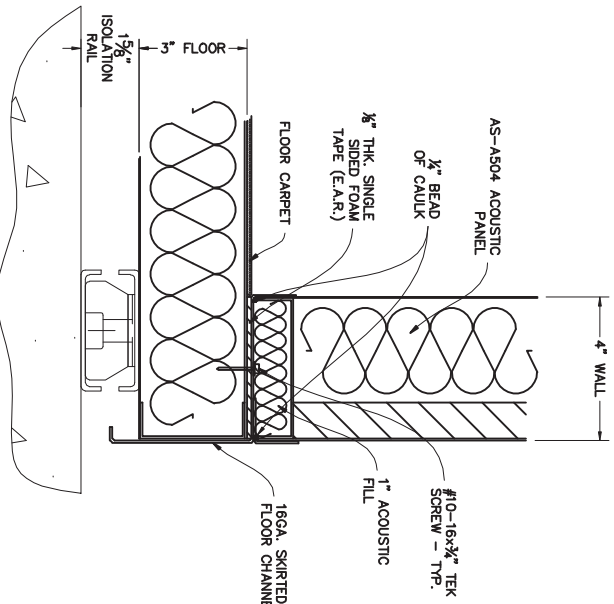


**SINGLE WALL SECTION**  
SCALE: N.T.S.

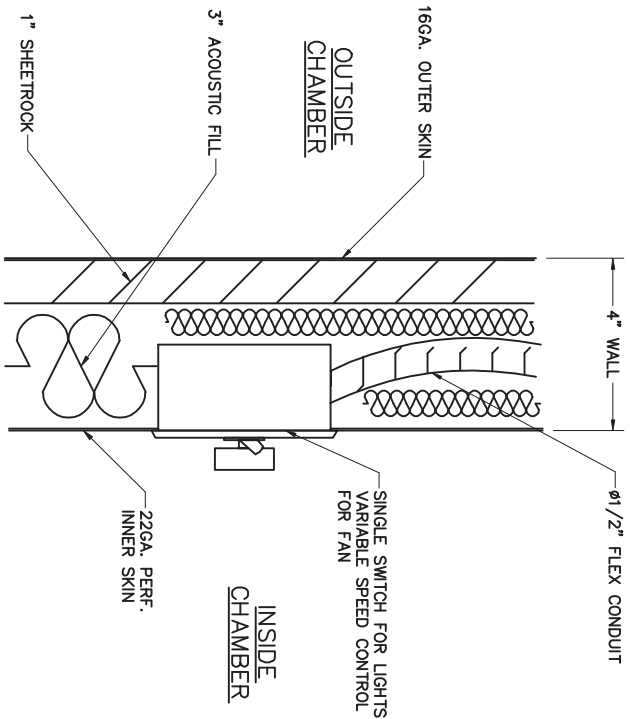

15-1 SWITCH DETAIL.  
SCALE: N.T.S.

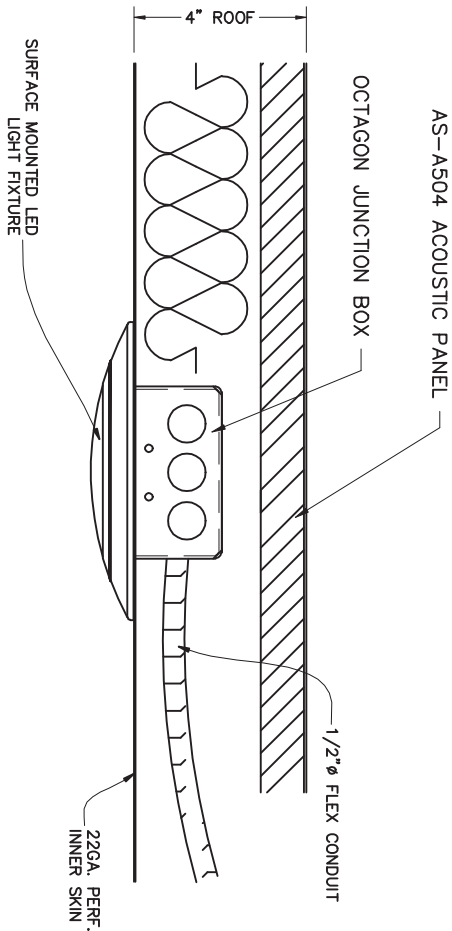

16 SURFACE MOUNTED LED LIGHT DETAIL.  
SCALE: N.T.S.

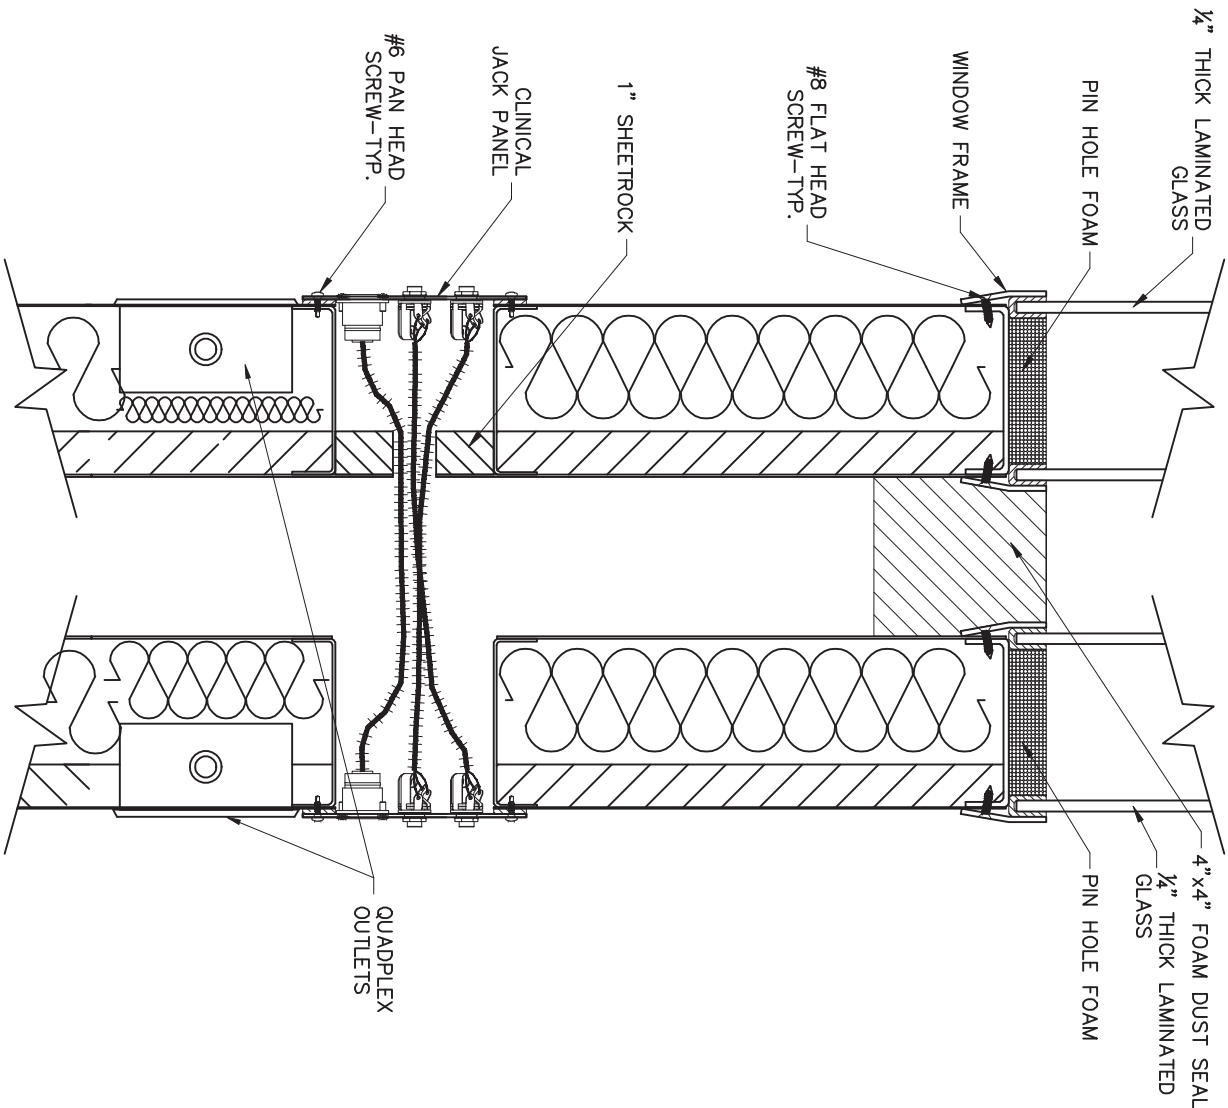

17 JACK PANEL DETAIL.  
SCALE: N.T.S.