


2 FLOOR PATTERN PLAN  
Scale: 1/8"=1'-0"

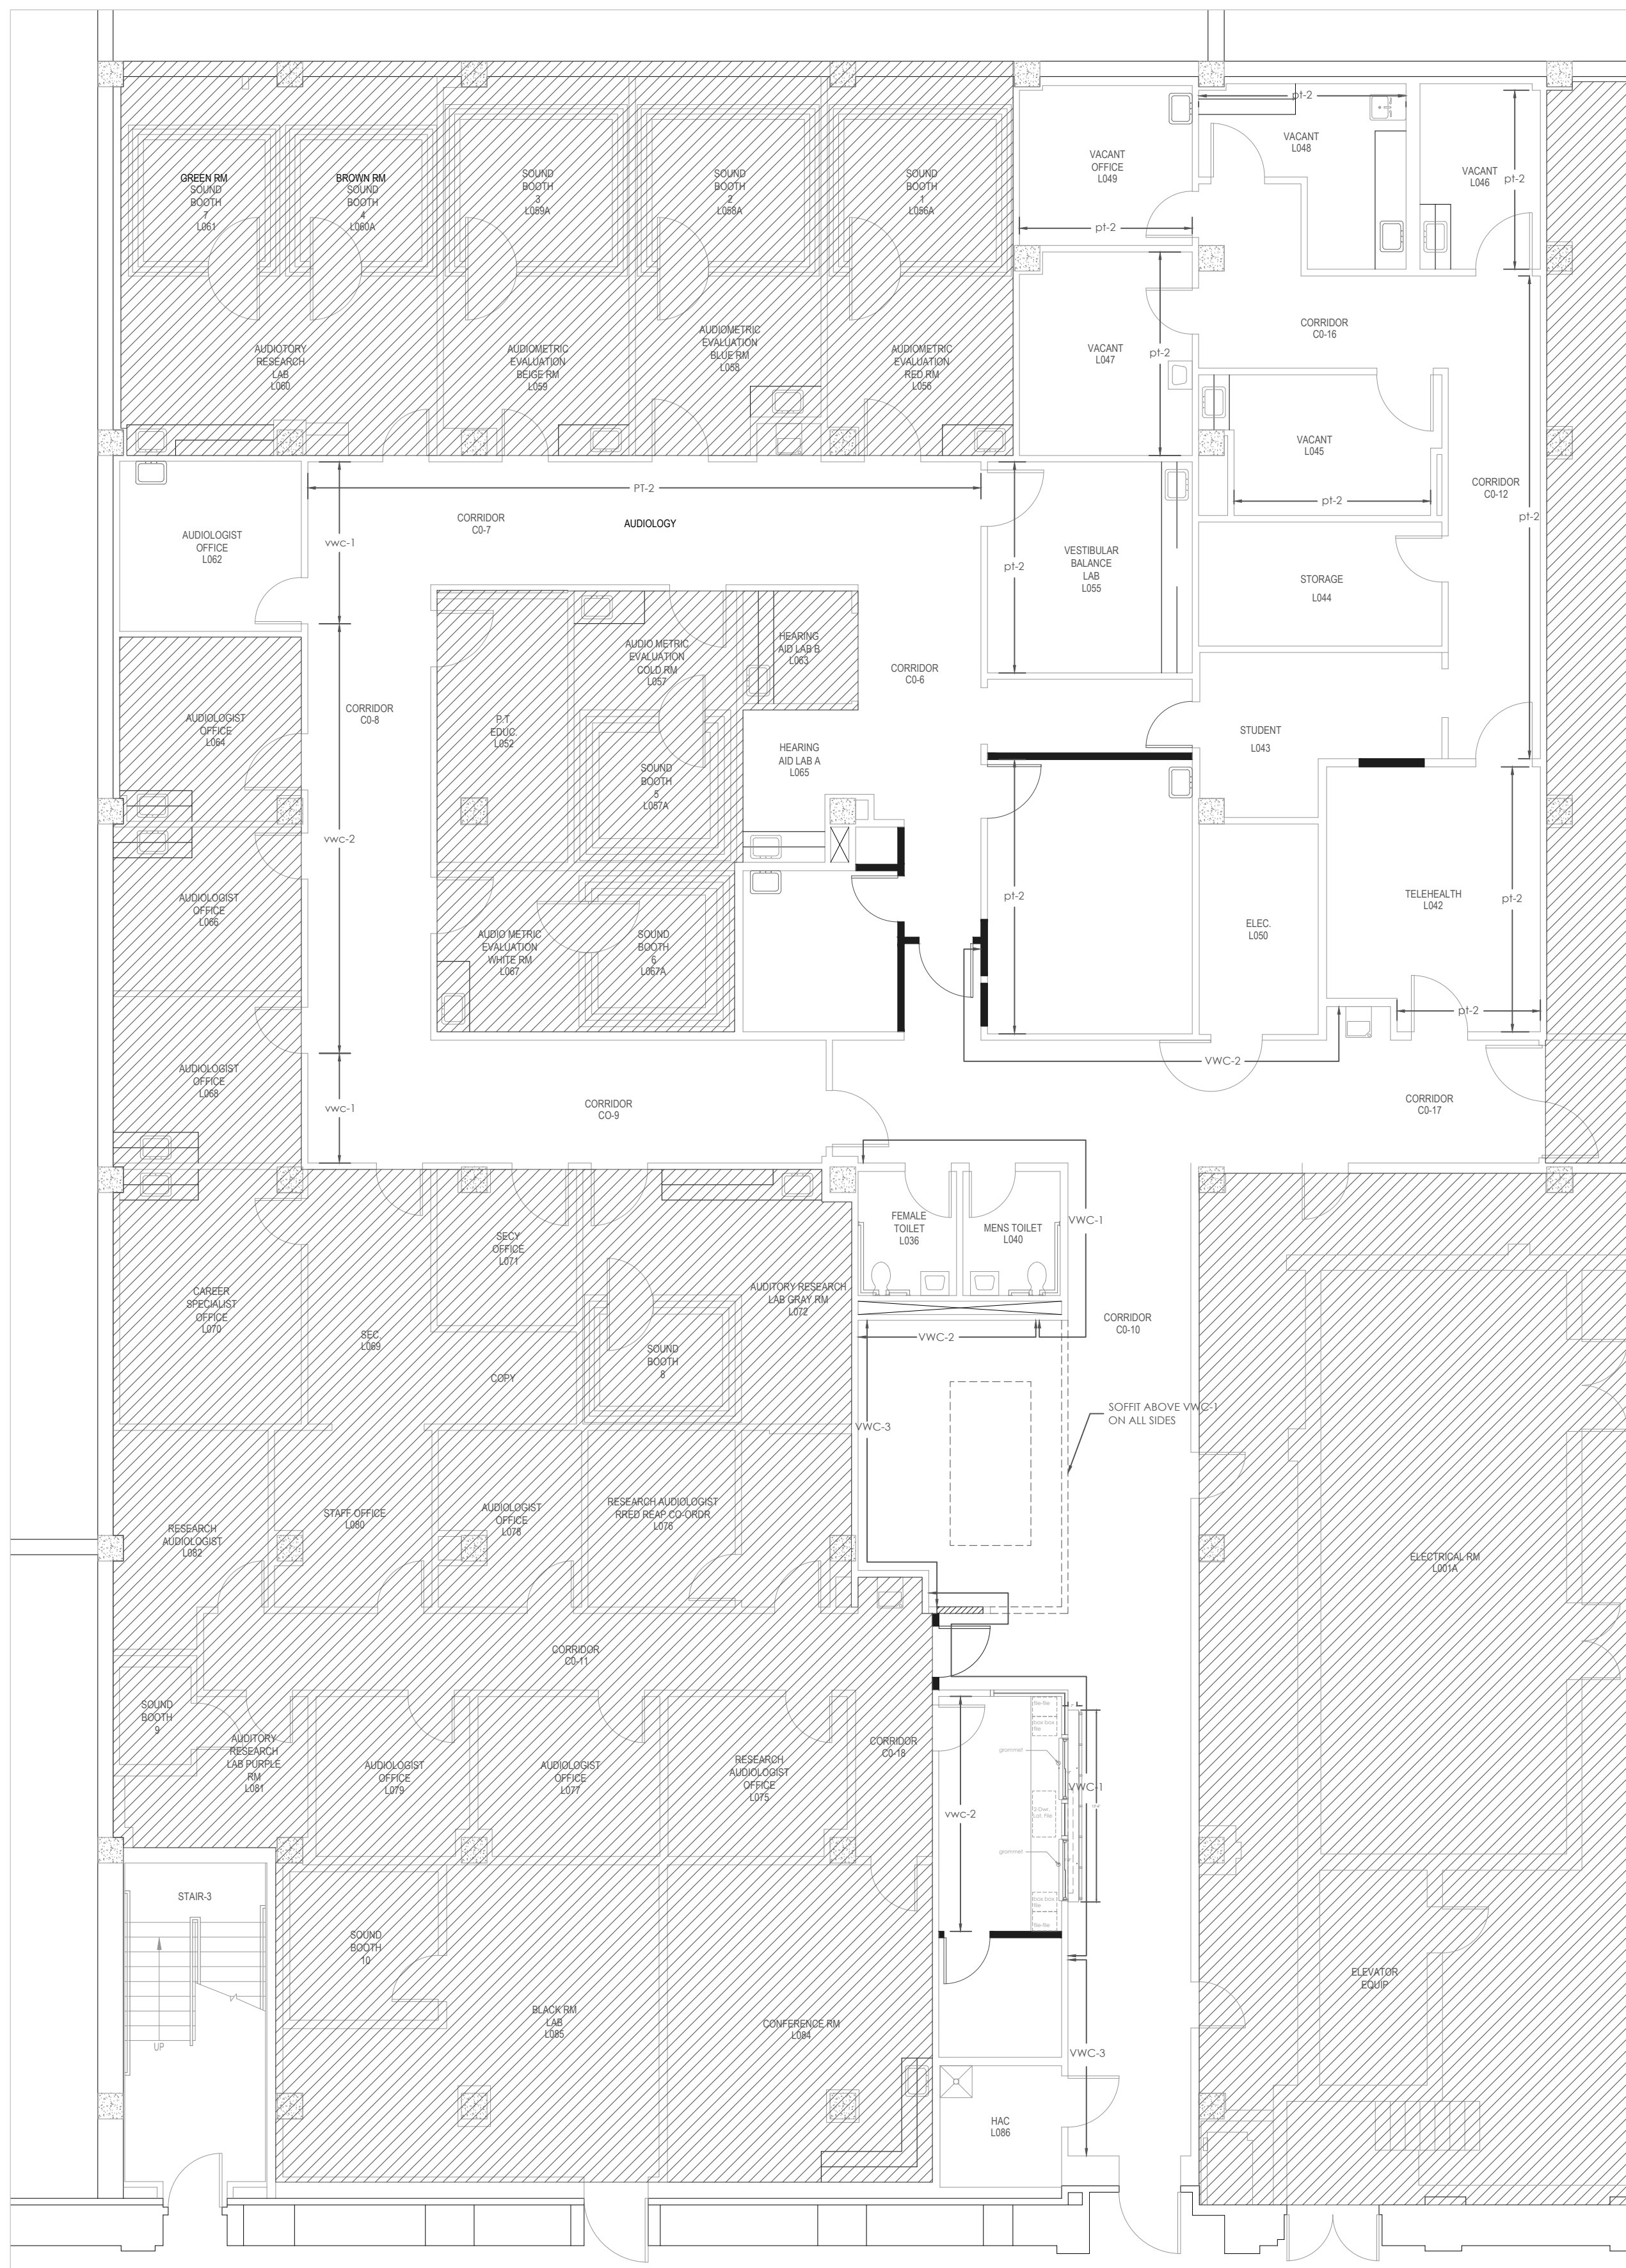

1 WALL FINISH PLAN  
Scale: 1/8"=1'-0"

## finish schedule

pt-1	mfg: pittsburgh paints color #: 415-3 color: wheat sheaf
pt-2	mfg: glidden professional color #: 20YY 31/106 color: brushwood
pt-3	mfg: sherwin williams color #: sw 1033 color: slippery rock
pt-4	mfg: sherwin williams color #: sw 1030 color: sculpture gray
pt-5	mfg: sherwin williams color #: sw 1032 color: city loft
vwc-1	mfg: vycon pattern: vvp523 rep info: gail moore   615-717-5840
vwc-2	mfg: colour&design pattern: boka; putty rep info: gail moore   615-717-5840
vwc-3	mfg: vycon pattern: vvp521 rep info: gail moore   615-717-5840
cpt-1	mfg: lees pattern: enthralled color: 853 allured rep info: alli mayer   404-556-1036
cpt-2	mfg: lees pattern: amused color: 988 excited rep info: alli mayer   404-556-1036
cpt-3	mfg: lees pattern: enthralled color: 478 spellbind rep info: alli mayer   404-556-1036
cpt-4	mfg: atlas carpet mills pattern: elan color: NL65 blue veranda rep info: jennifer agee   615-830-5250
cpt-5	mfg: bigelow pattern: router color: 7968 connector rep info: alli mayer   404-556-1036
lvt-1	mfg: patcraft pattern: stratified color: dusky rep info: kietrich richards   423-902-0080
lvt-2	mfg: mohawk pattern: select step color: T012M light mocha rep info: alli mayer   404-556-1036
sv-1	mfg: huf-stuf pattern: classic cut color: cc-43106 smarty pants rep info: craig bruehl   615-970-1704
vwb-1	mfg: johnsonite series: 4" traditional wall base color: fawn
vwb-2	mfg: johnsonite series: millworks "inflection" color: fawn

## General Finish Plan Notes

- See finish schedule for all room finishes, typ.
- Flooring patterns are indicated graphically. Dimension notes are intended to locate pattern. Contractor to verify with interior designer any pattern which does not lay out in field as noted.
- Contractor to review pattern starting point with interior designer prior to installation, U.O.N.
- When ellipse or organic patterns are present, hand cutting pattern is not permitted. Measurements are to be field verified by contractor and pattern to be water jet cut to these verified dimensions.
- All painted door frames shall be pt-1 in semi-gloss finish.
- Refer to interior elevations for all millwork specifications & dimensions.
- In areas outside the project scope where existing finishes will be affected, contractor to patch finishes with matching materials.
- All areas shall be pt-1 unless otherwise noted. Verify all finish locations with interior designer prior to work.
- All outside wall corners within the area of work shall receive new full-height corner guards.

BY	REVISIONS
#	

## BUILDING 204 RENOVATE AUDIOLOGY INTERIOR DESIGN 3-10-14

JAMES H. QUILLEN  
VA MEDICAL CENTER



DRAWN BY	PROJ. MGR
CLAWSON	PROSAK
ORIGINAL	1-13-14
DATE	
LAST REVISION	3-10-14
SCALE	1/8"=1'-0"

IN101