




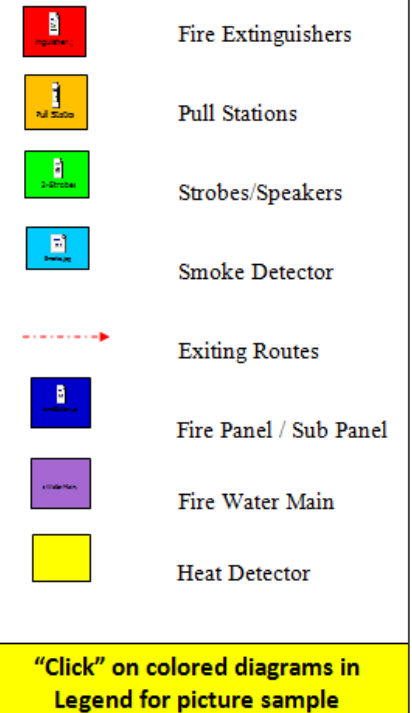

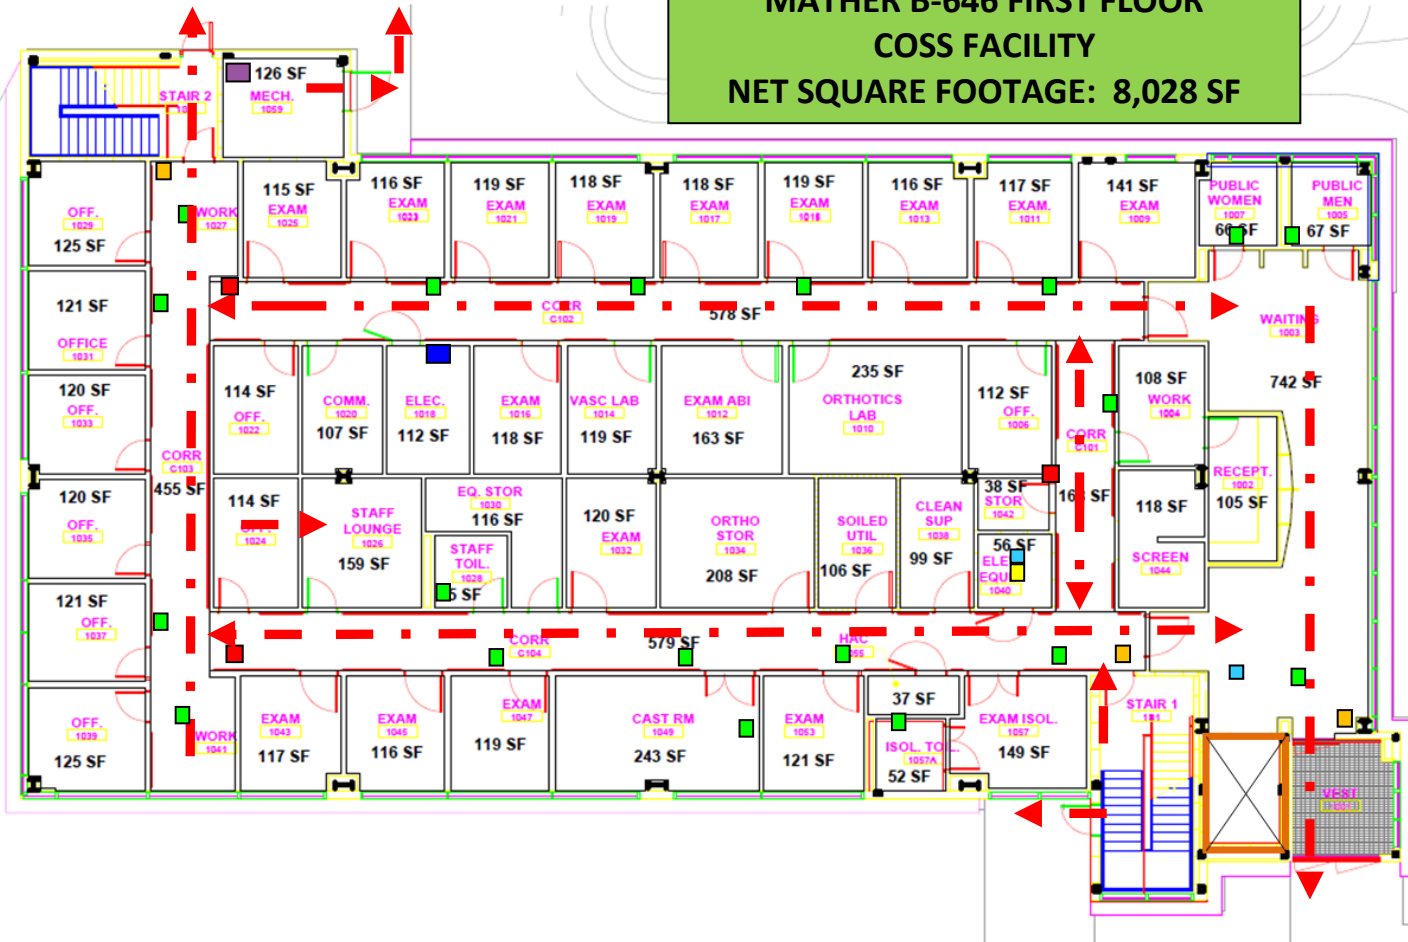


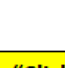


**MATHER B-646 FIRST FLOOR
COSS FACILITY
NET SQUARE FOOTAGE: 8,028 SF**

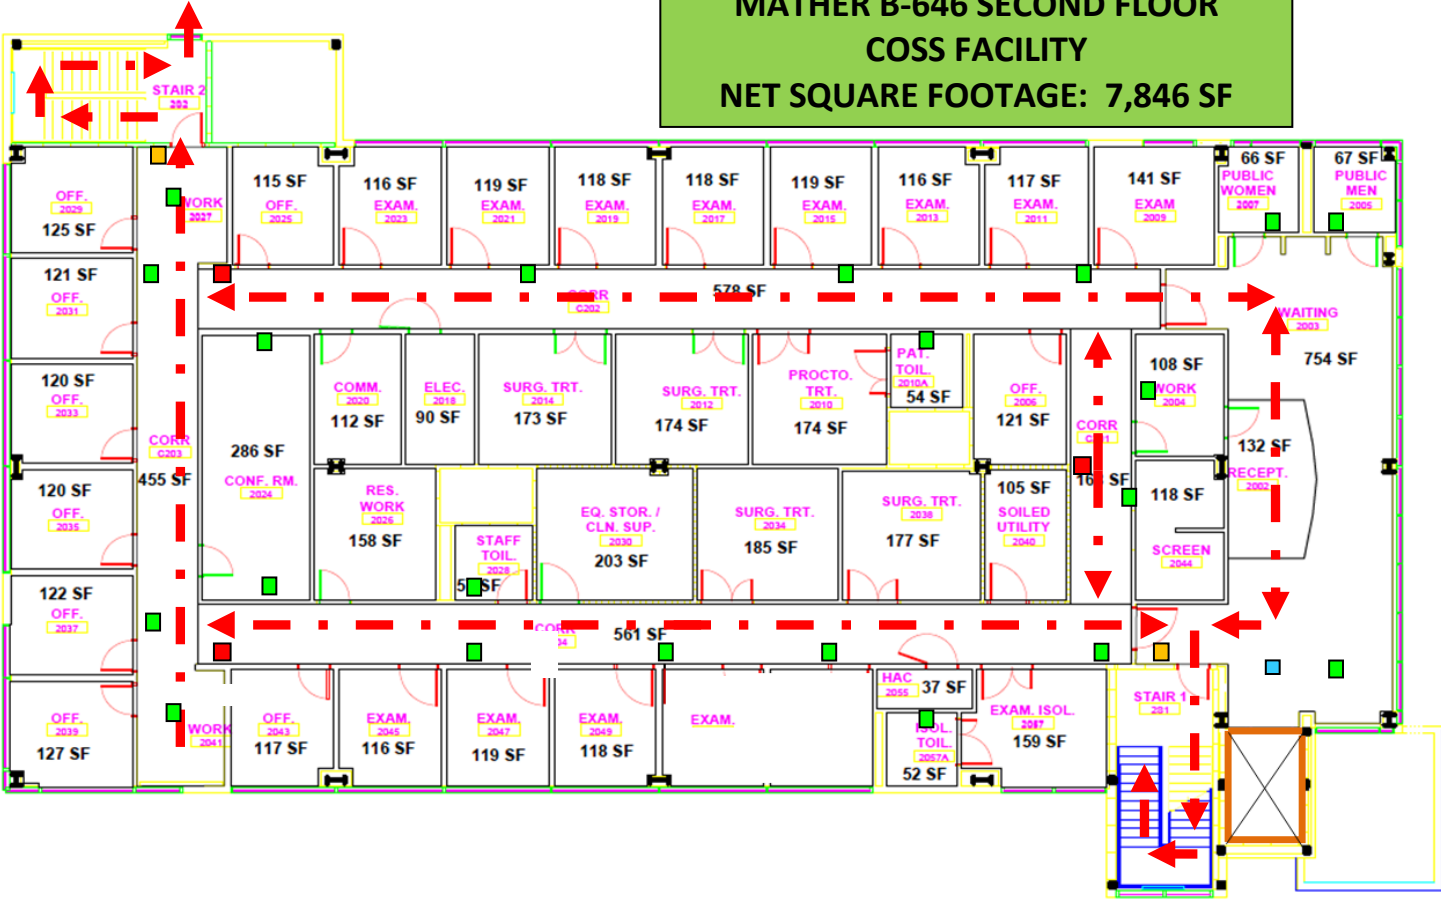

**MATHER B-646 SECOND FLOOR
COSS FACILITY
NET SQUARE FOOTAGE: 7,846 SF**



- | | |
|---|------------------------|
|  | Fire Extinguishers |
|  | Pull Stations |
|  | Strobes/Speakers |
|  | Smoke Detector |
|  | Exiting Routes |
|  | Fire Panel / Sub Panel |
|  | Fire Water Main |
|  | Heat Detector |
- "Click" on colored diagrams in Legend for picture sample**

**“Click” on colored diagrams in
Legend for picture sample**