



Department Of Veterans Affairs

FORT SCOTT NATIONAL CEMETERY FORT SCOTT, KANSAS


COMMITTAL SHELTER WALKWAY REPAIRS PROJECT NUMBER 893-14-201

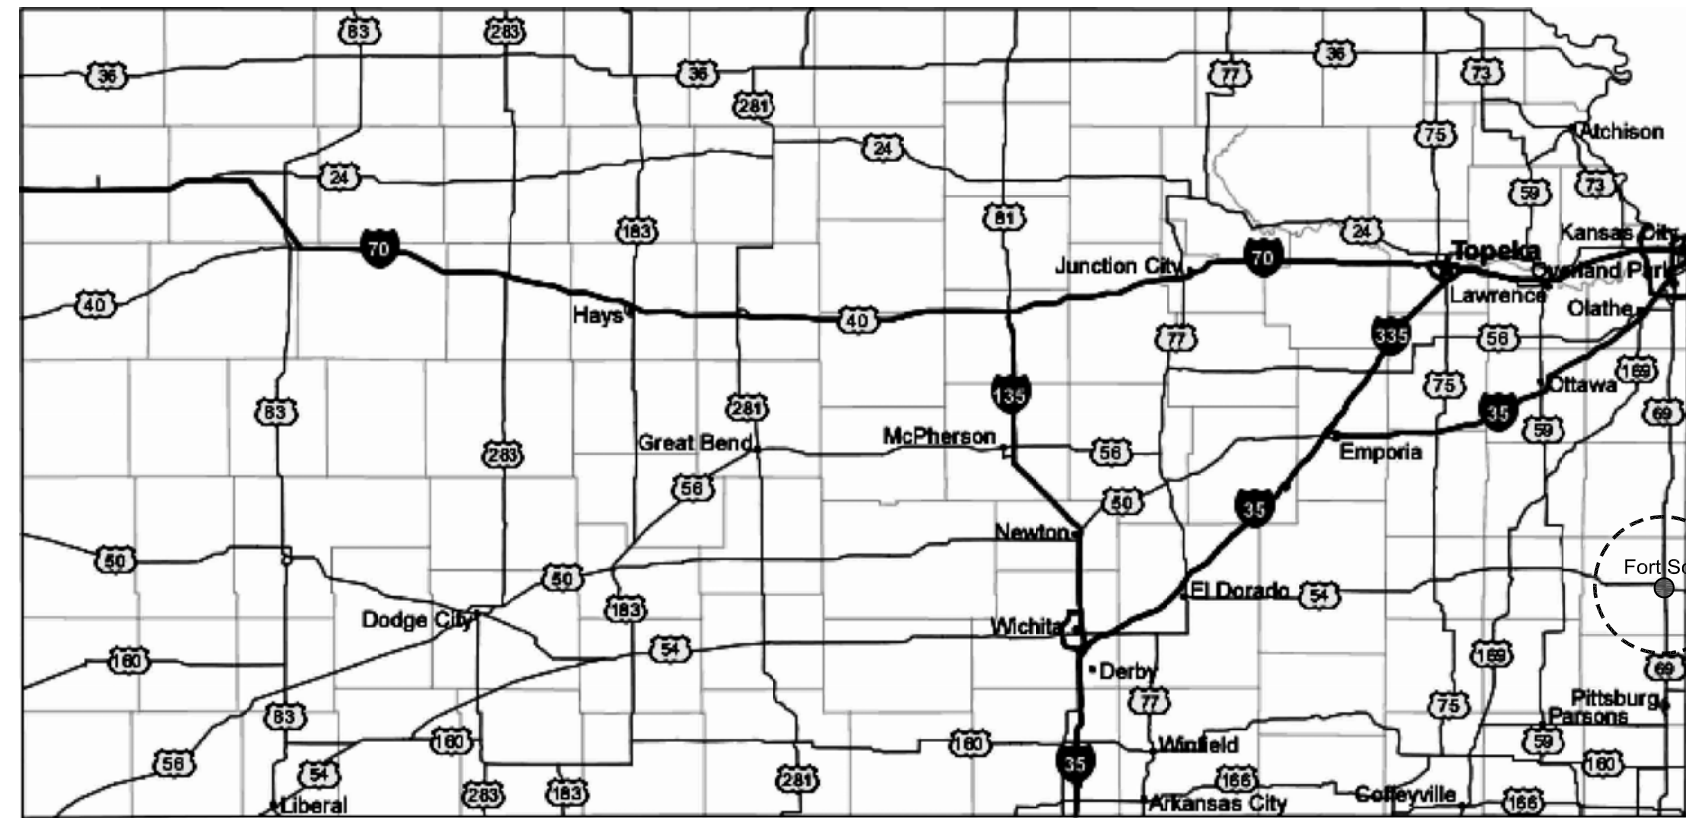

Fort Scott, KS

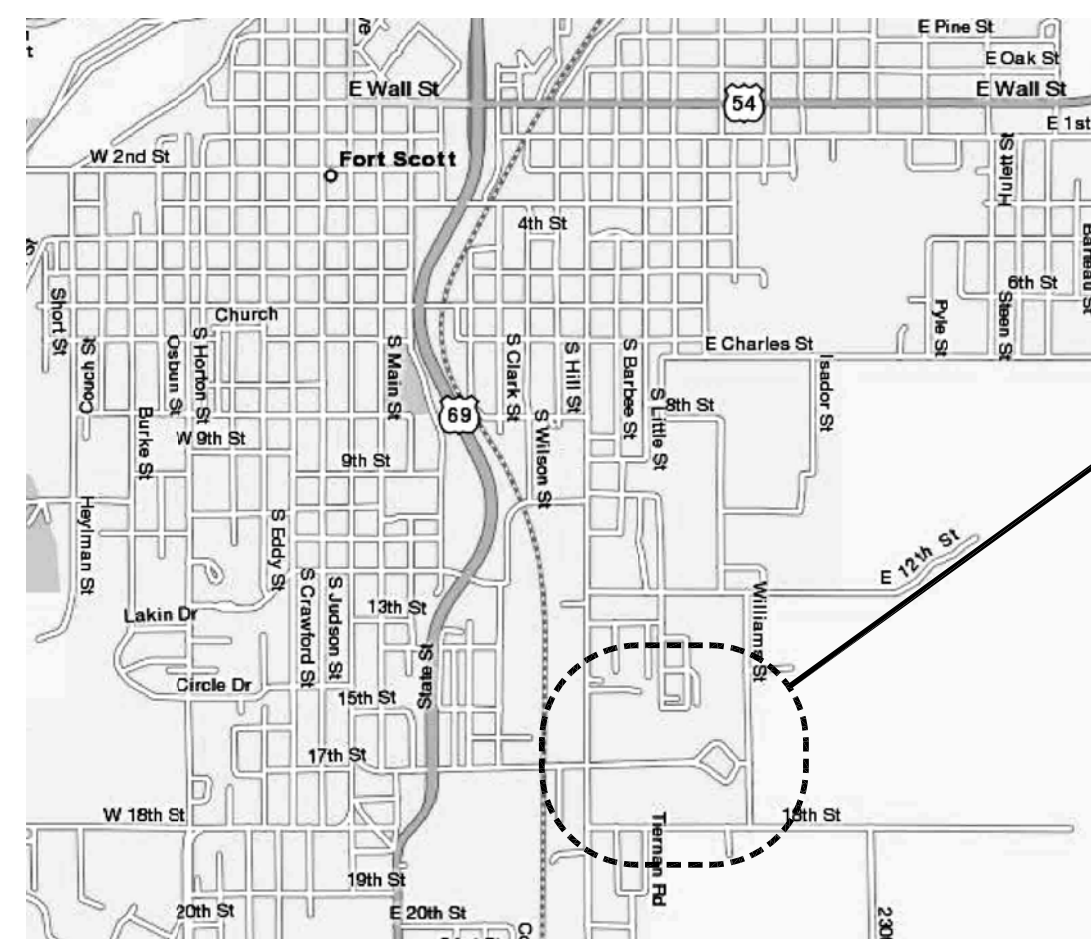

Fort Scott
National Cemetery

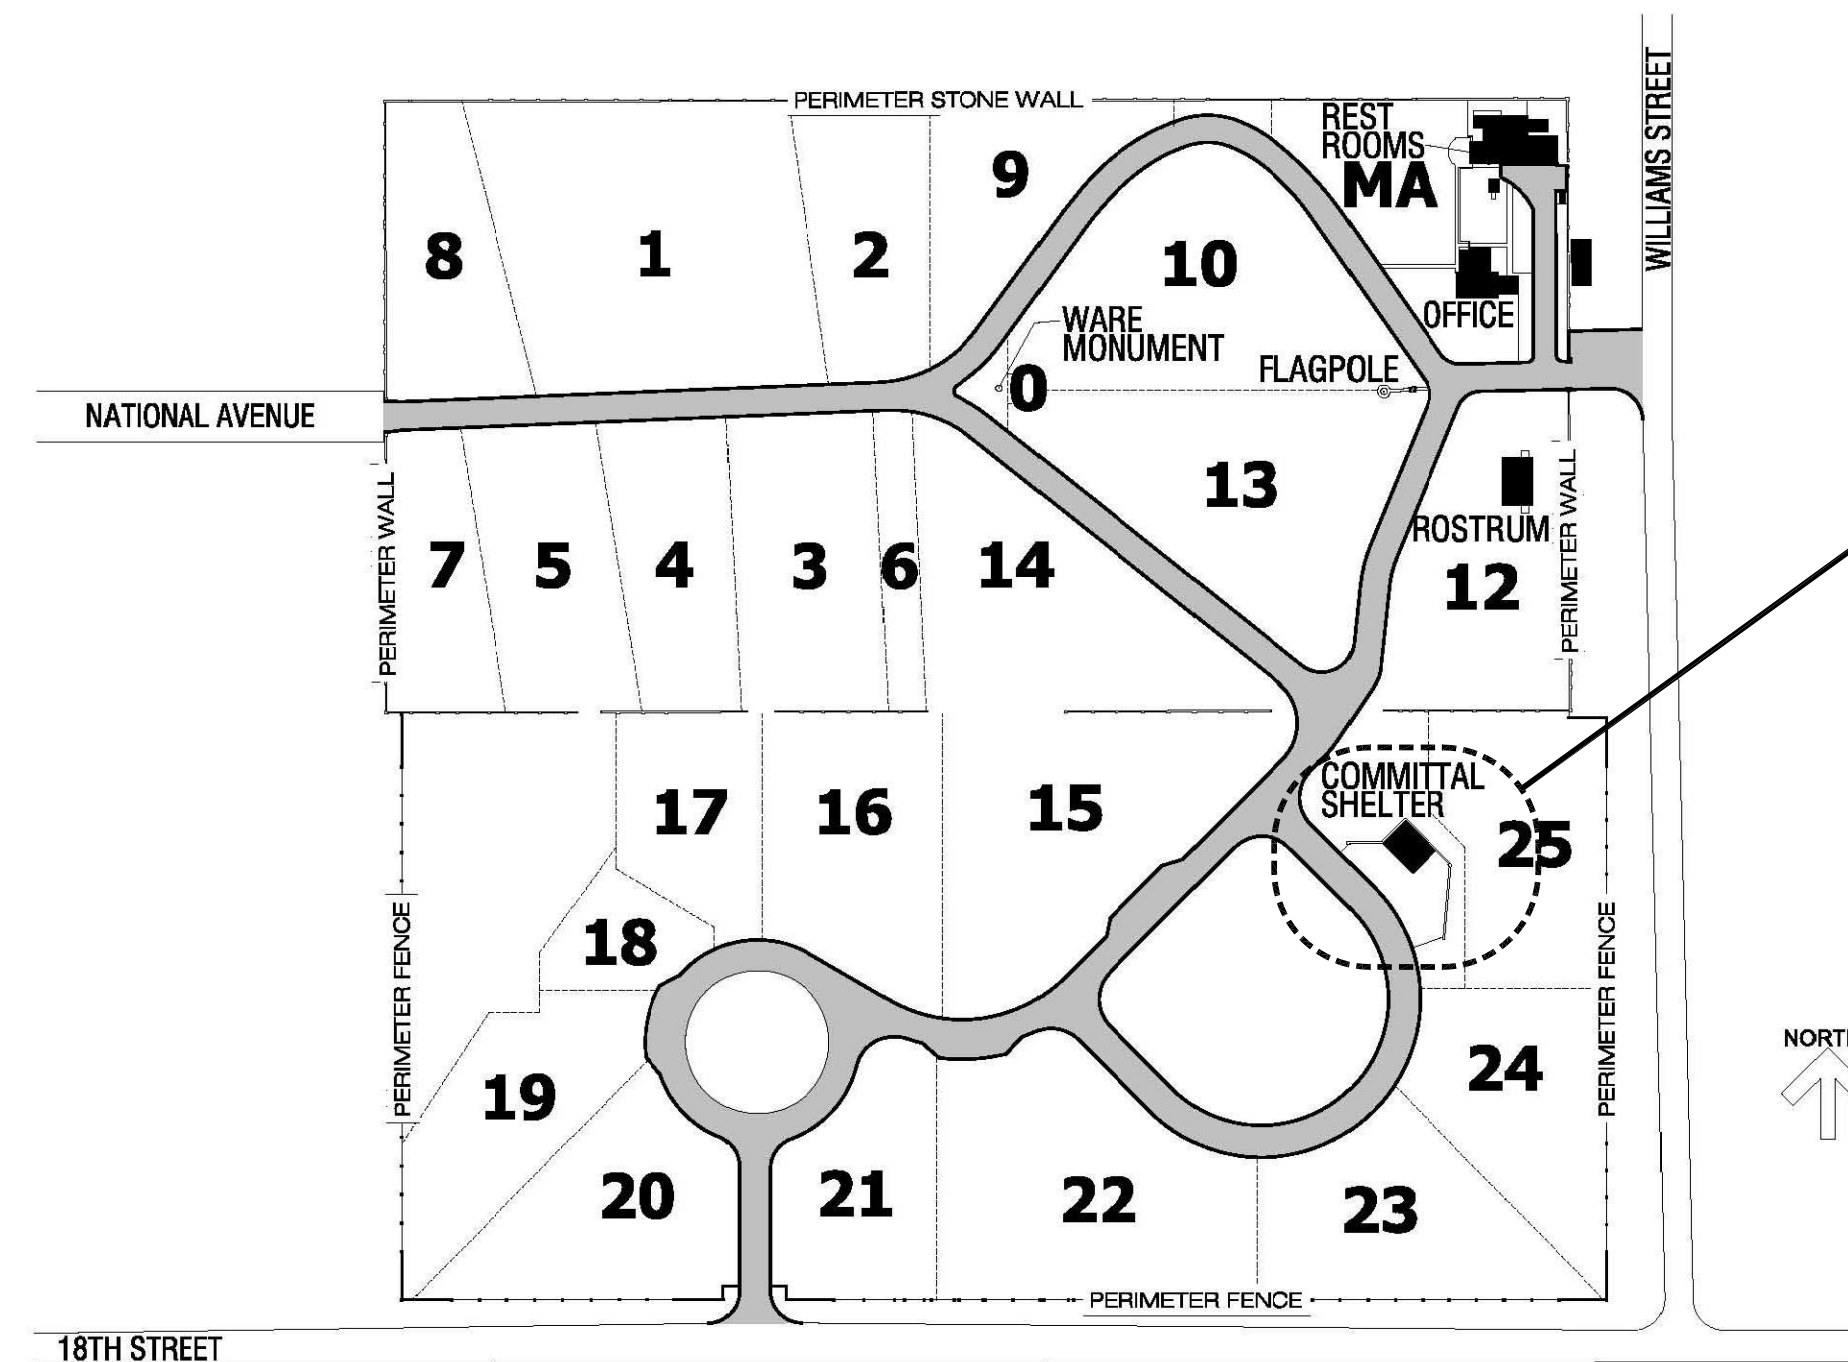


Project Location

SHEET INDEX:

X - 1	TITLE SHEET
L - 1	WALKWAY DEMOLITION PLAN
L - 2	NEW CONCRETE WALKWAY PLAN
L - 3	GENERAL NOTES AND DETAILS

LOCATION MAPS

<div>Revisions</div> <div>Date</div>		<div> NATIONAL CEMETERY ADMINISTRATION</div>		<div>Drawing Title COVER SHEET & SHEET INDEX</div> <div>Approved: Division Chief</div> <div>Approved: Service Director</div>		<div>Project Title COMMITTAL SHELTER WALKWAY REPAIRS</div> <div>Building Number ----</div> <div>Location FORT SCOTT NATIONAL CEMETERY</div>		<div>Date 03/10/2014</div> <div>Project No. 893-14-201</div> <div>DRAWING NO. X-1 Dwg. 1 Of 4</div>	
--------------------------------------	--	--	--	---	--	---	--	--	--

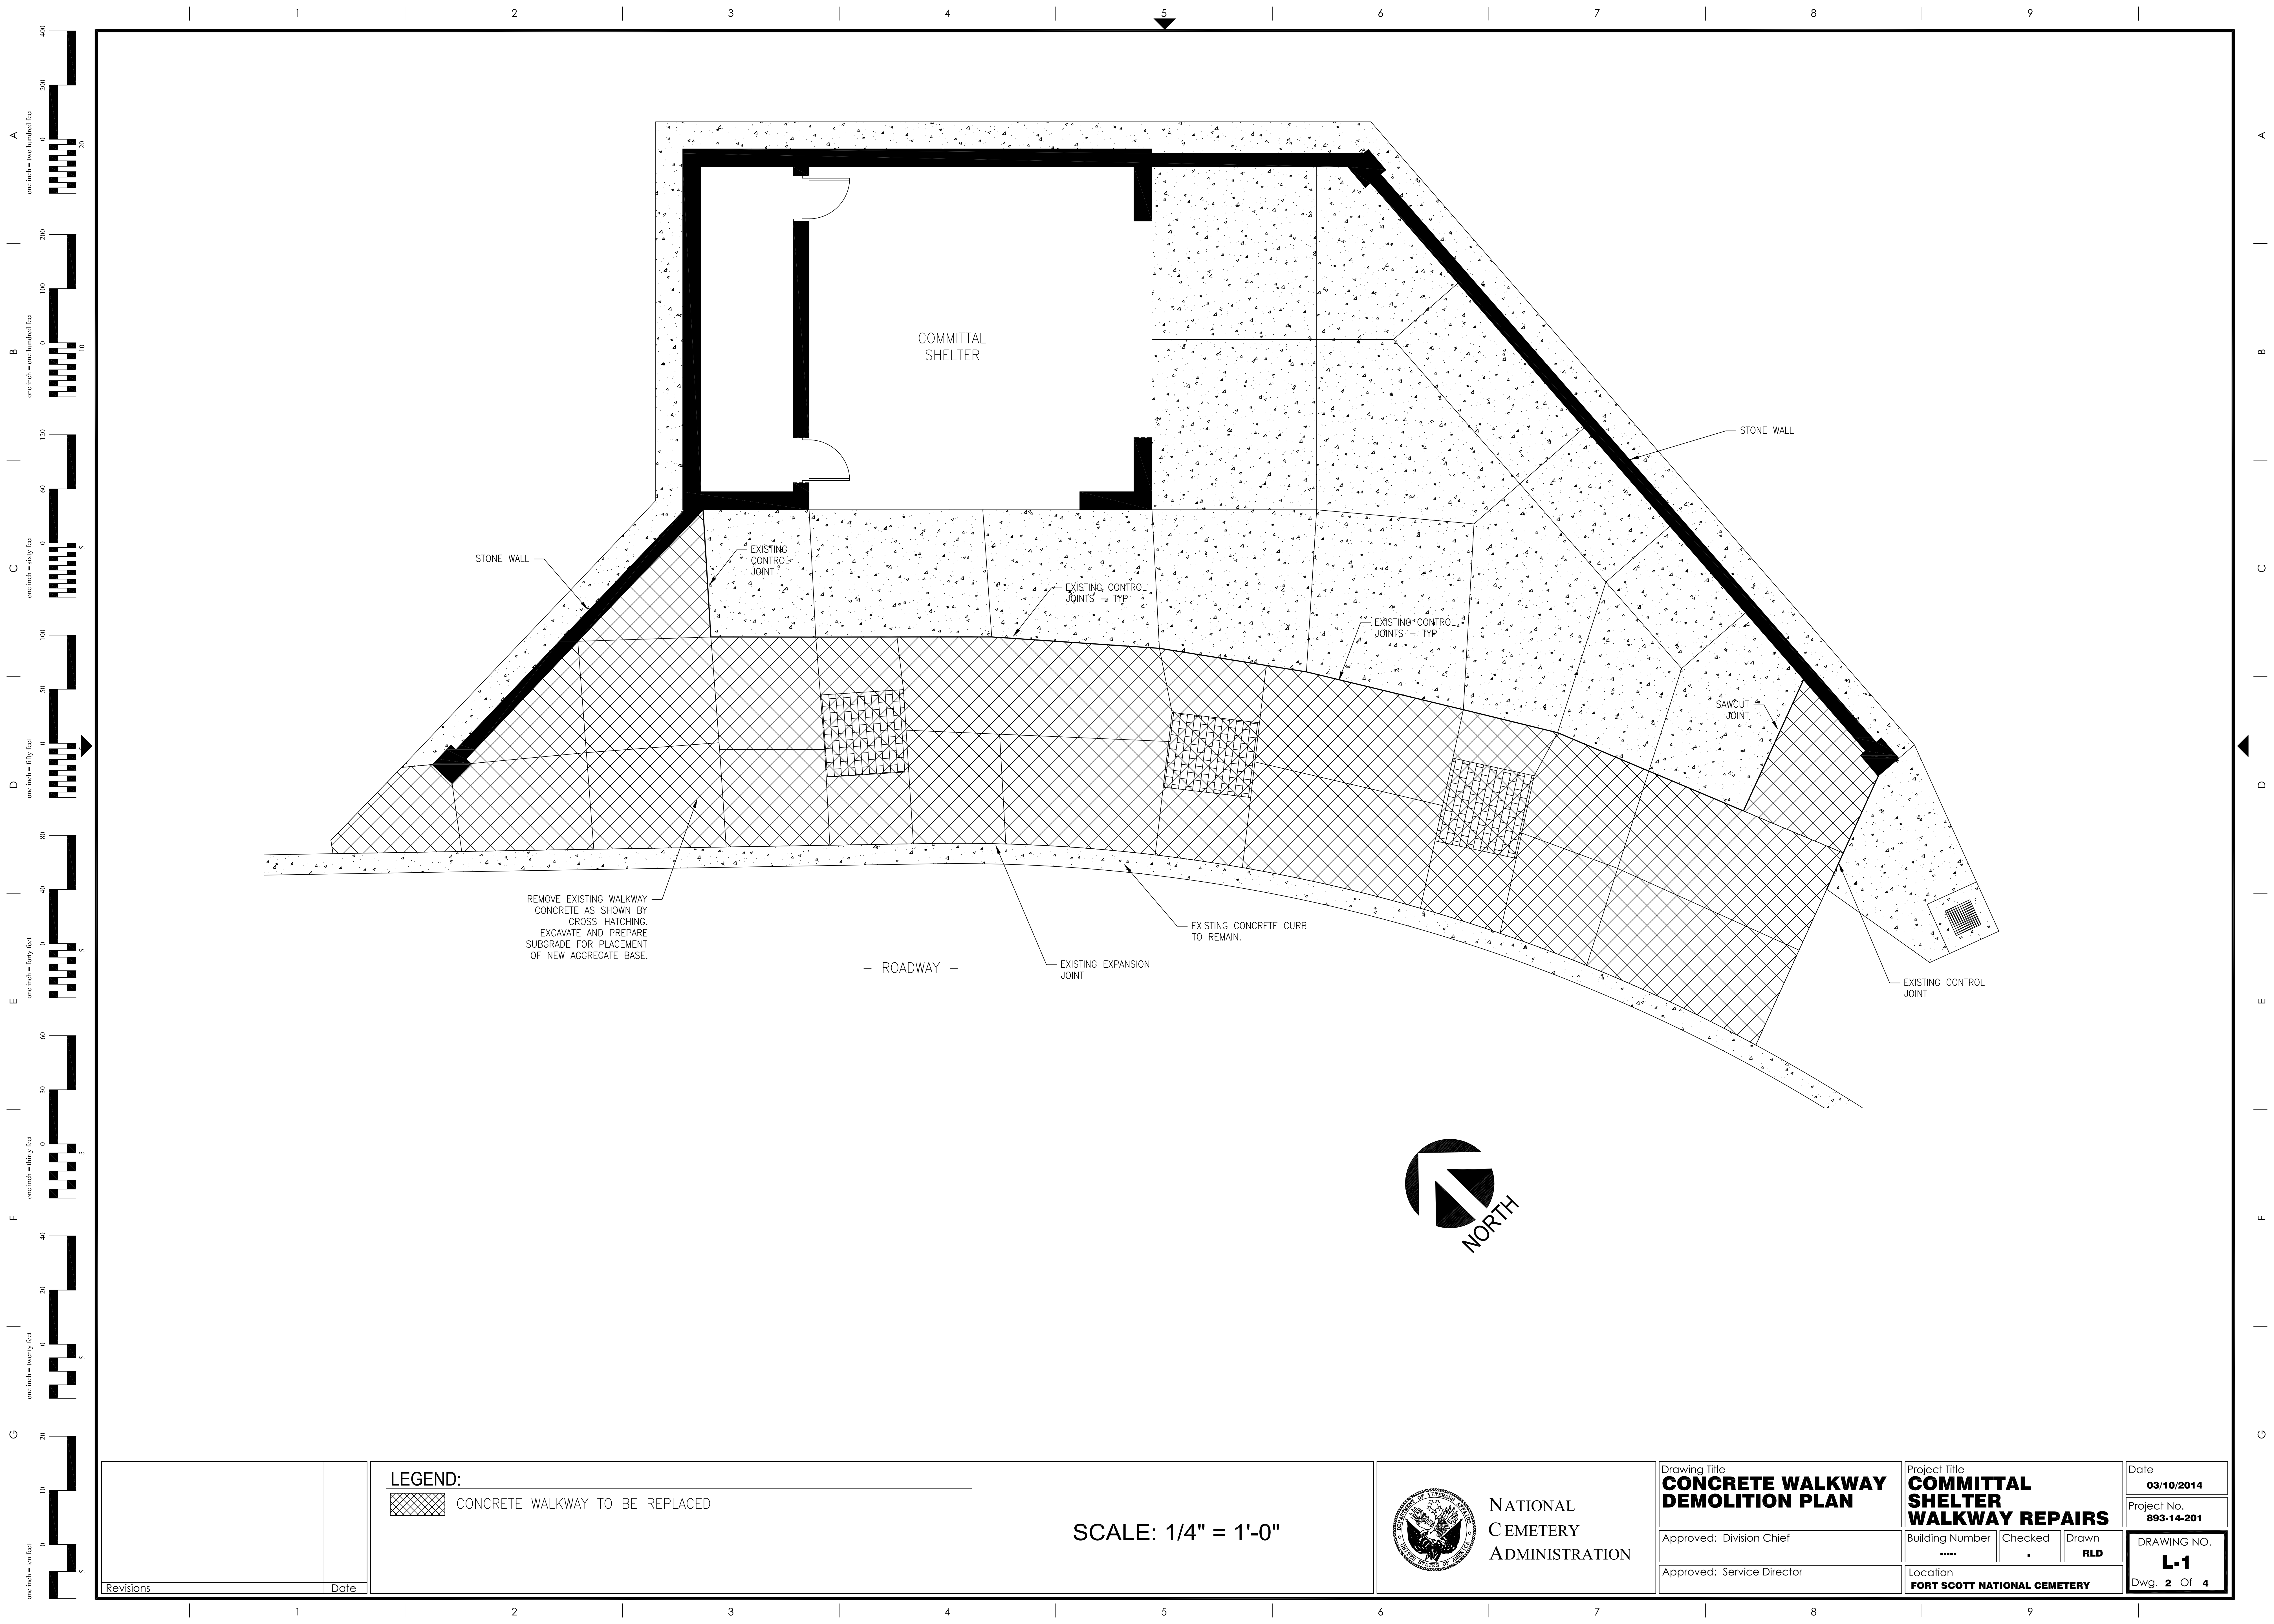

LEGEND:

 CONCRETE WALKWAY TO BE REPLACED

SCALE: 1/4" = 1'-0"



NATIONAL
CEMETERY
ADMINISTRATION

Drawing Title
**CONCRETE WALKWAY
DEMOLITION PLAN**

Approved: Division Chief

Approved: Service Director

Project Title
**COMMITTAL
SHELTER
WALKWAY REPAIRS**

Building Number

Checked
.

Drawn
RLD

Location
FORT SCOTT NATIONAL CEMETERY



Date
03/10/2014

Project No.
893-14-201



DRAWING NO.

L-1

Dwg. 2 Of 4

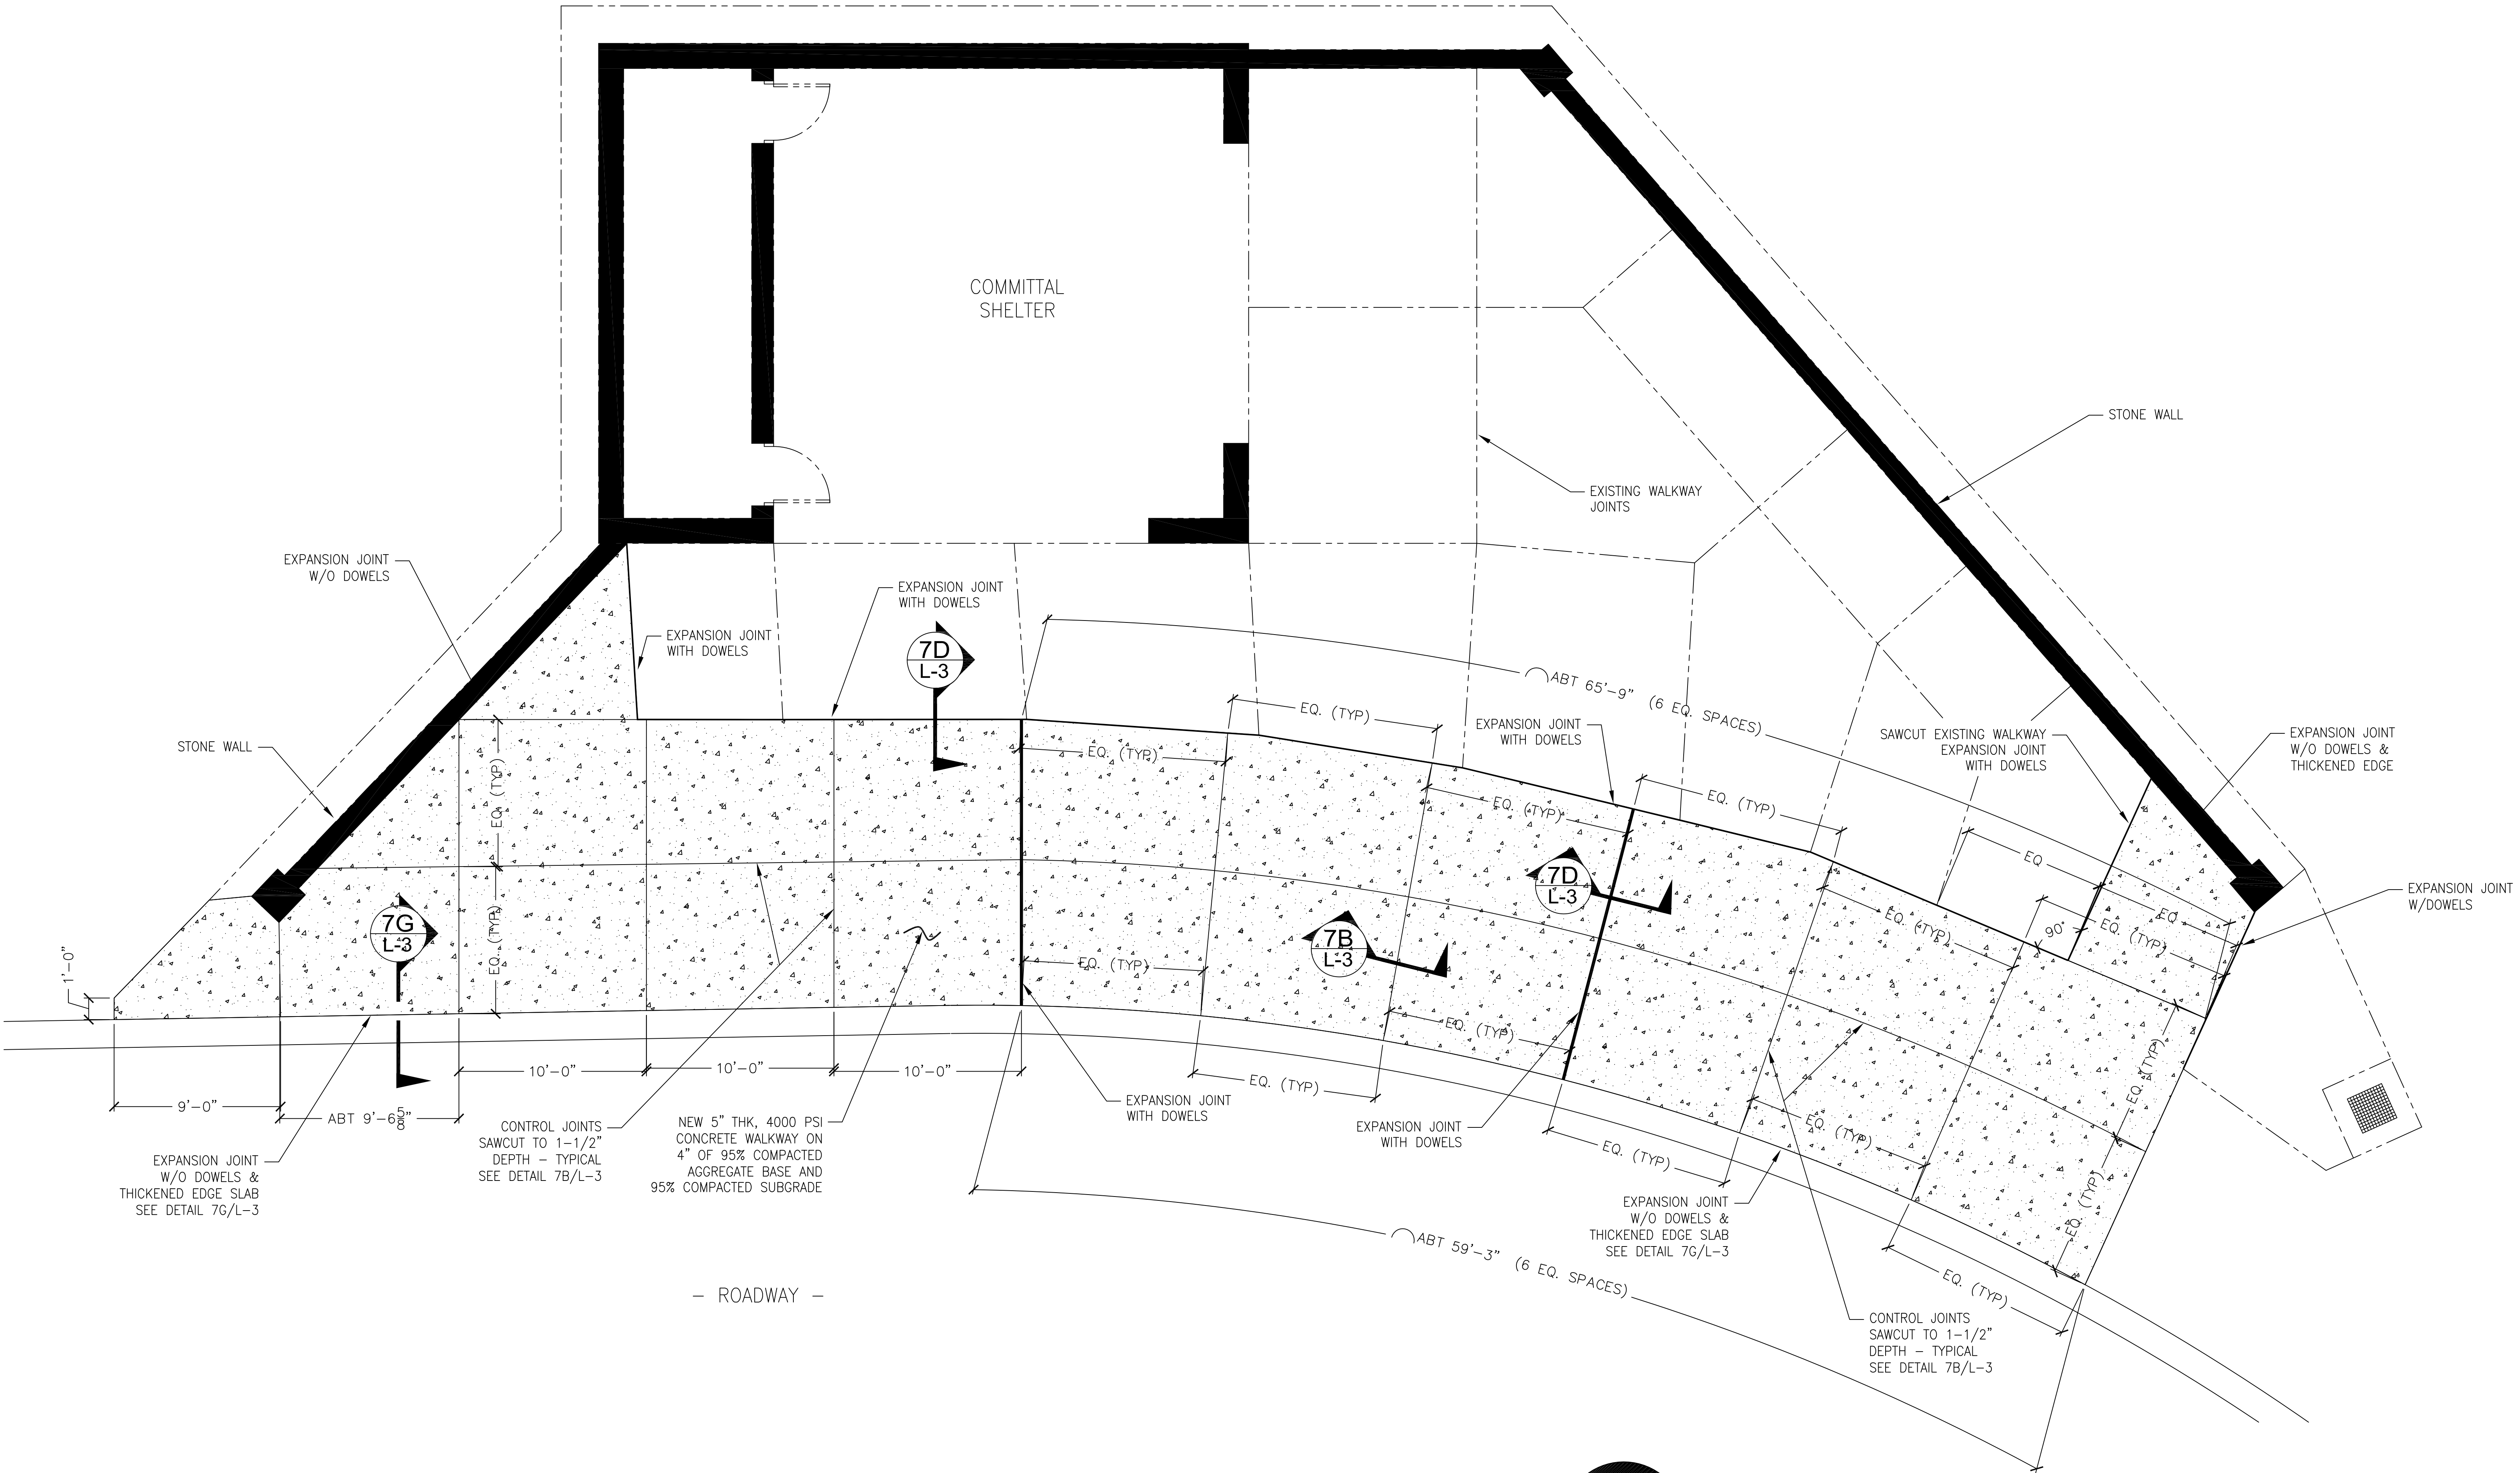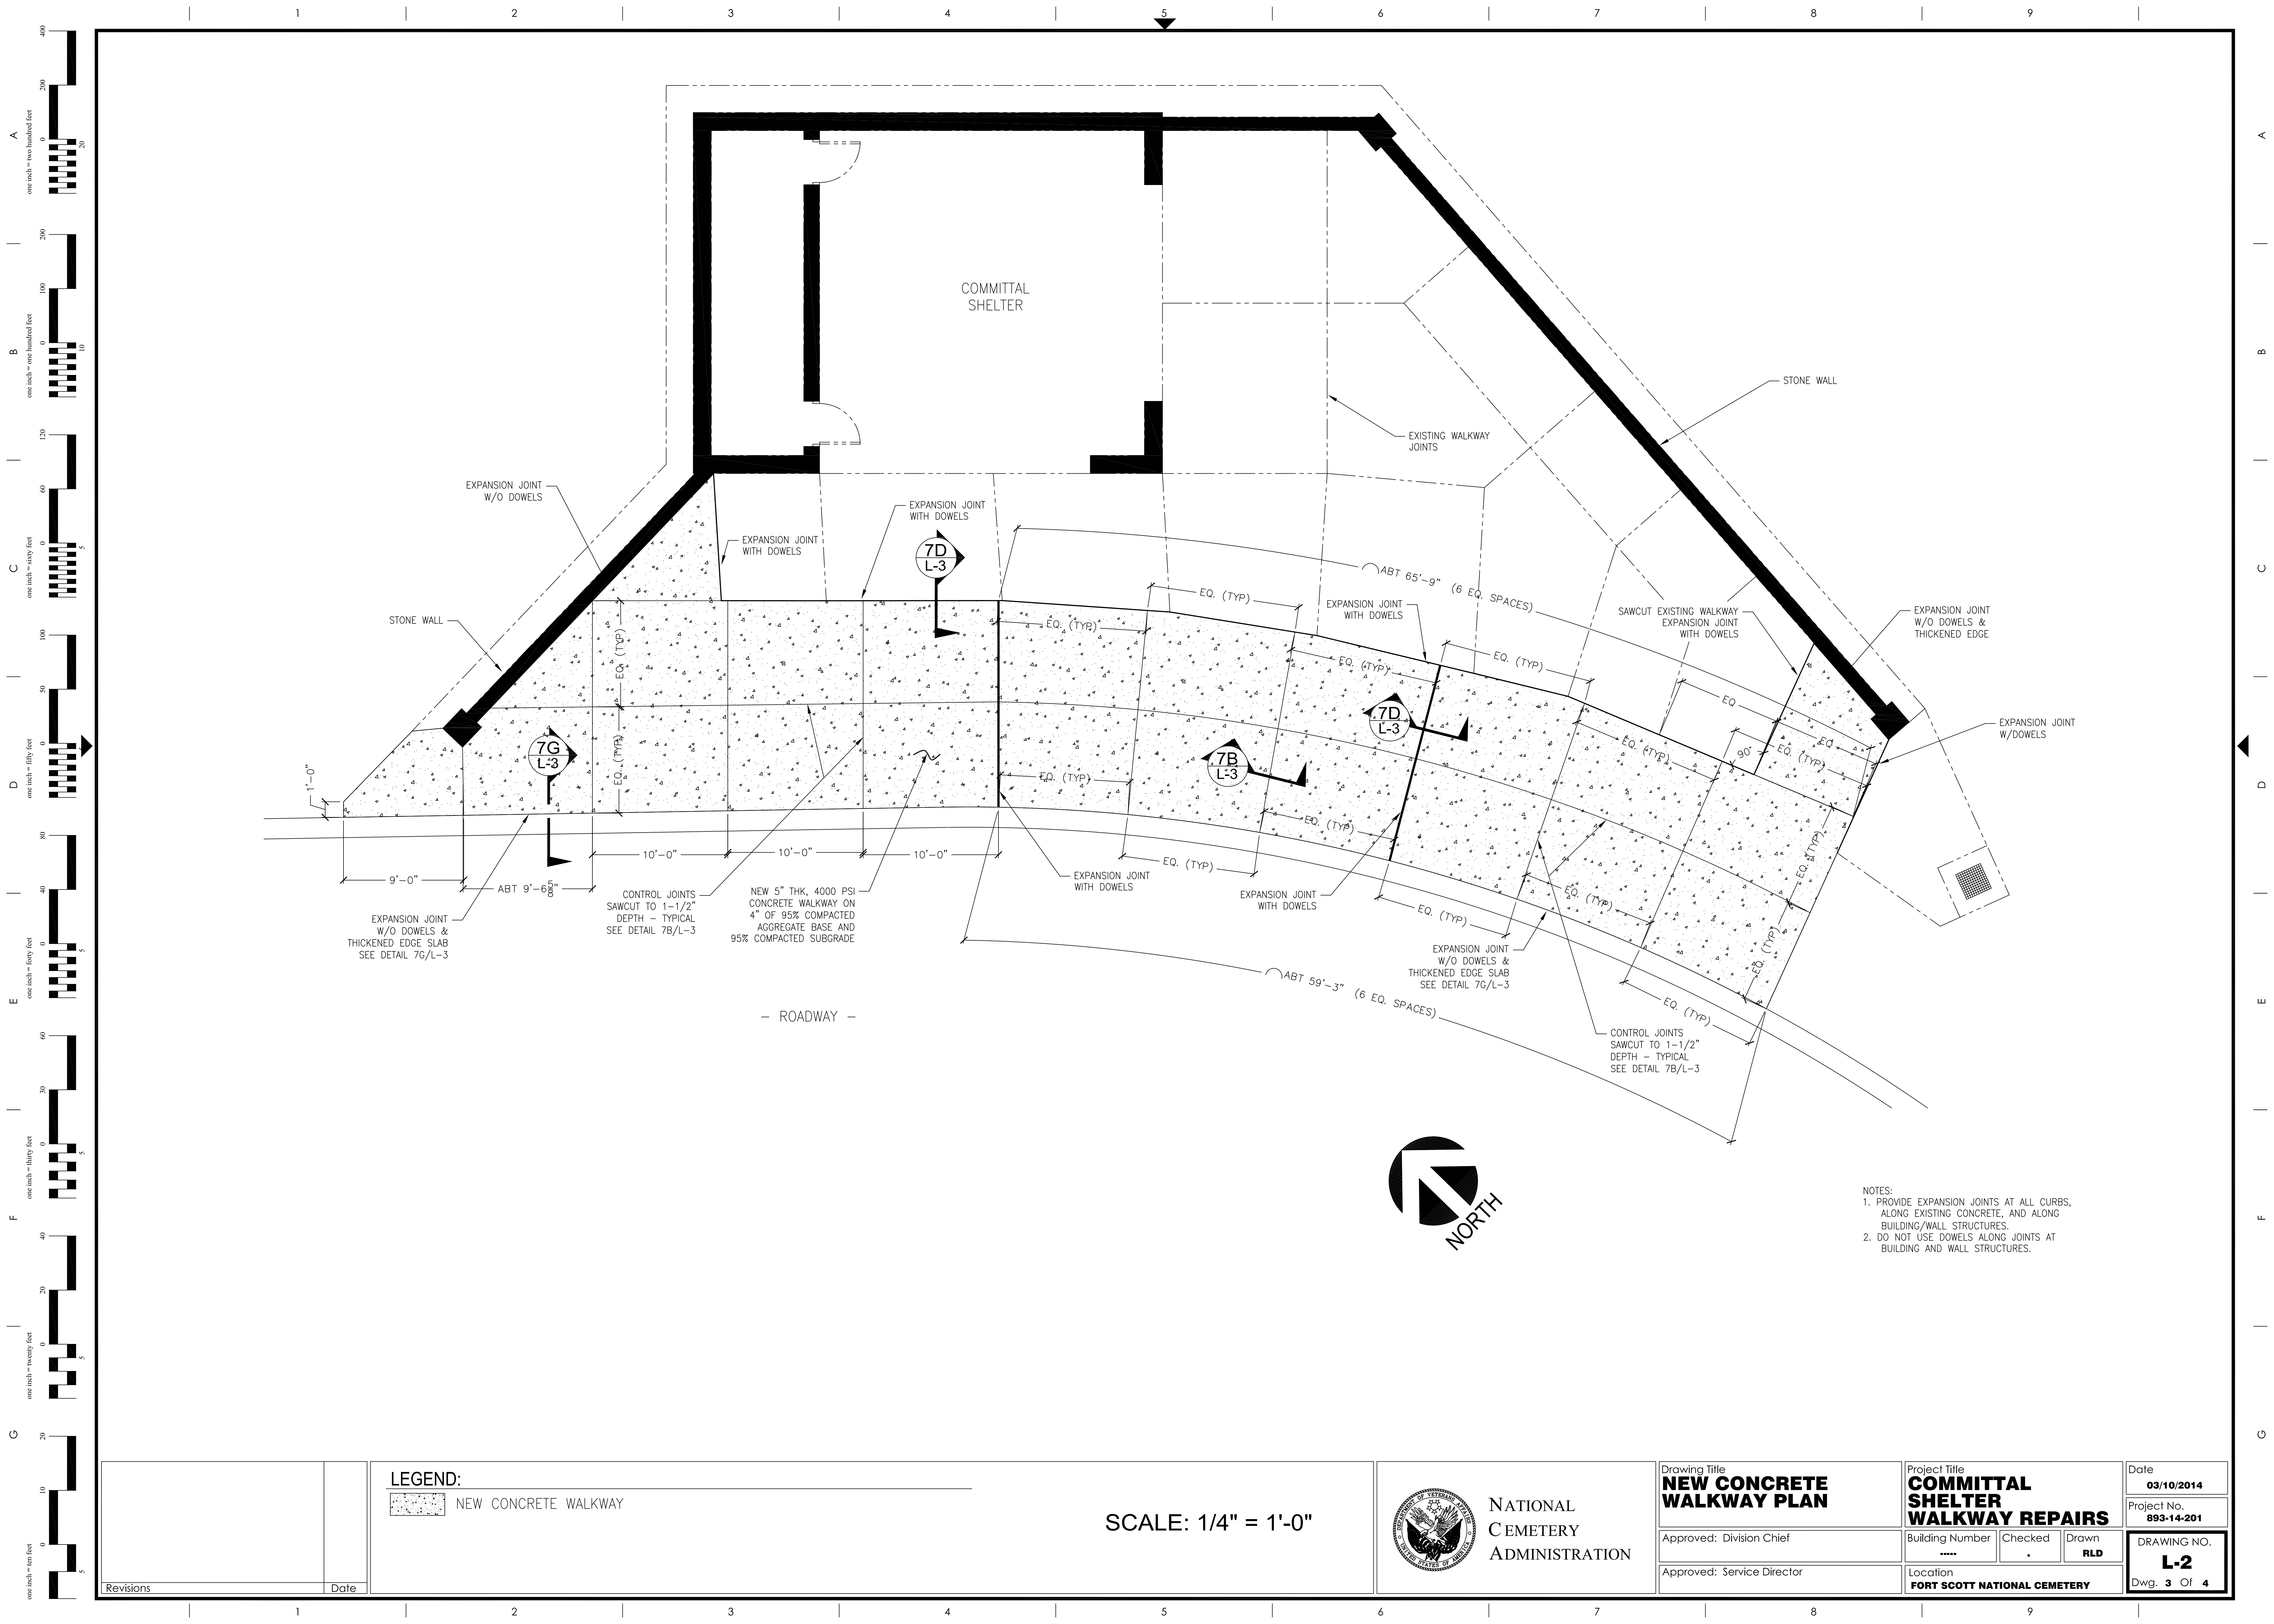

NOTES:
1. PROVIDE EXPANSION JOINTS AT ALL CURBS, ALONG EXISTING CONCRETE, AND ALONG BUILDING/WALL STRUCTURES.
2. DO NOT USE DOWELS ALONG JOINTS AT BUILDING AND WALL STRUCTURES.

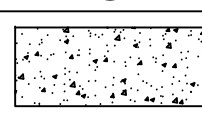Revisions		Date	LEGEND:  NEW CONCRETE WALKWAY		SCALE: 1/4" = 1'-0"		 NATIONAL CEMETERY ADMINISTRATION		Drawing Title NEW CONCRETE WALKWAY PLAN	Project Title COMMITTAL SHELTER WALKWAY REPAIRS	Date 03/10/2014
Approved: Division Chief			Building Number *****		Checked .	Drawn RLD	Approved: Service Director			Location FORT SCOTT NATIONAL CEMETERY	Project No. 893-14-201
											DRAWING NO. L-2
											Dwg. 3 Of 4

