

NATIONAL CEMETERY ADMINISTRATION

Marker Support System

Checked	Approved by CJS
Drawn CJS	Date Feb 10, 2011


[illegible]

Drawing Number


02

Page 2 of 3

- GENERAL NOTES:
1. TOLERANCE OF FINAL HEADSTONE ALIGNMENT IS 1/8" IN ALL DIRECTIONS THEREFORE THE PRE-CAST CONCRETE BLOCKS NEED TO BE SET AND ALIGNED ACCORDINGLY.
 2. HEADSTONES SHALL BE INSTALLED TO WITHIN ONE DEGREE OF FULLY VERTICAL WHEN MEASURED ON FRONT AND SIDES USING A DIGITAL LEVEL.
 3. CONTRACTOR TO FIELD VERIFY POSITION AND DEPTH OF VAULT, CASKET PRIOR TO EXCAVATION.

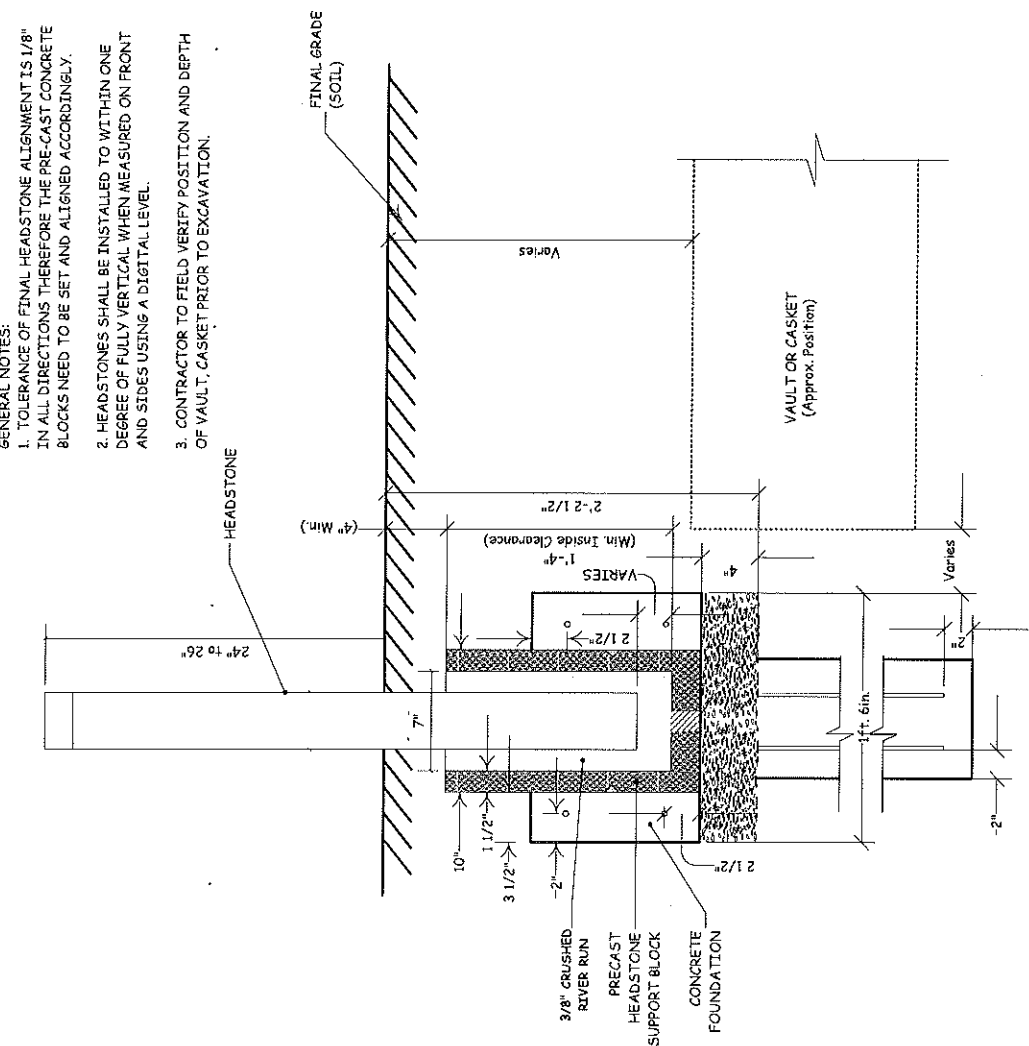

HEADSTONE SUPPORT FOOTING SIDE VIEW

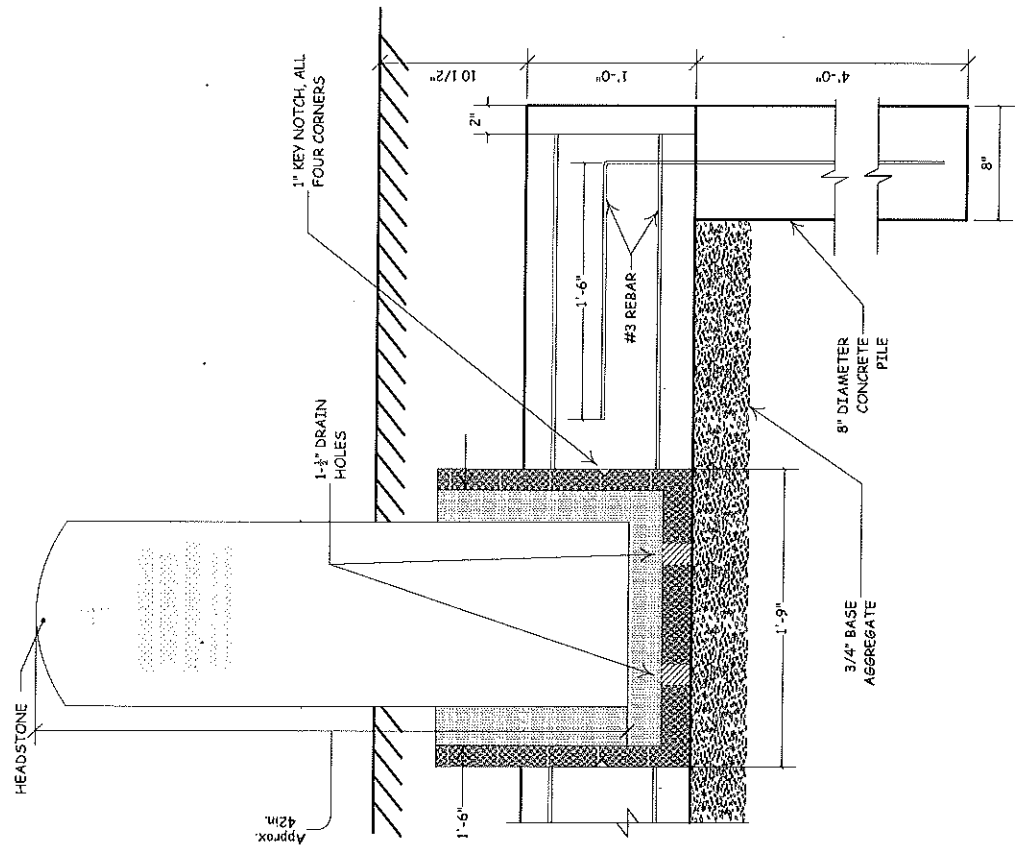

HEADSTONE SUPPORT FOOTING FRONT VIEW

NATIONAL CEMETERY ADMINISTRATION

Marker Support System

Checked		Approved by		REVISIONS	
C.J.S		C.J.S		No.	Description
Drawn		Date		Date	
C.J.S		Feb 10, 2011			