


 - Replace flooring with LVT

 - Replace flooring with VCT

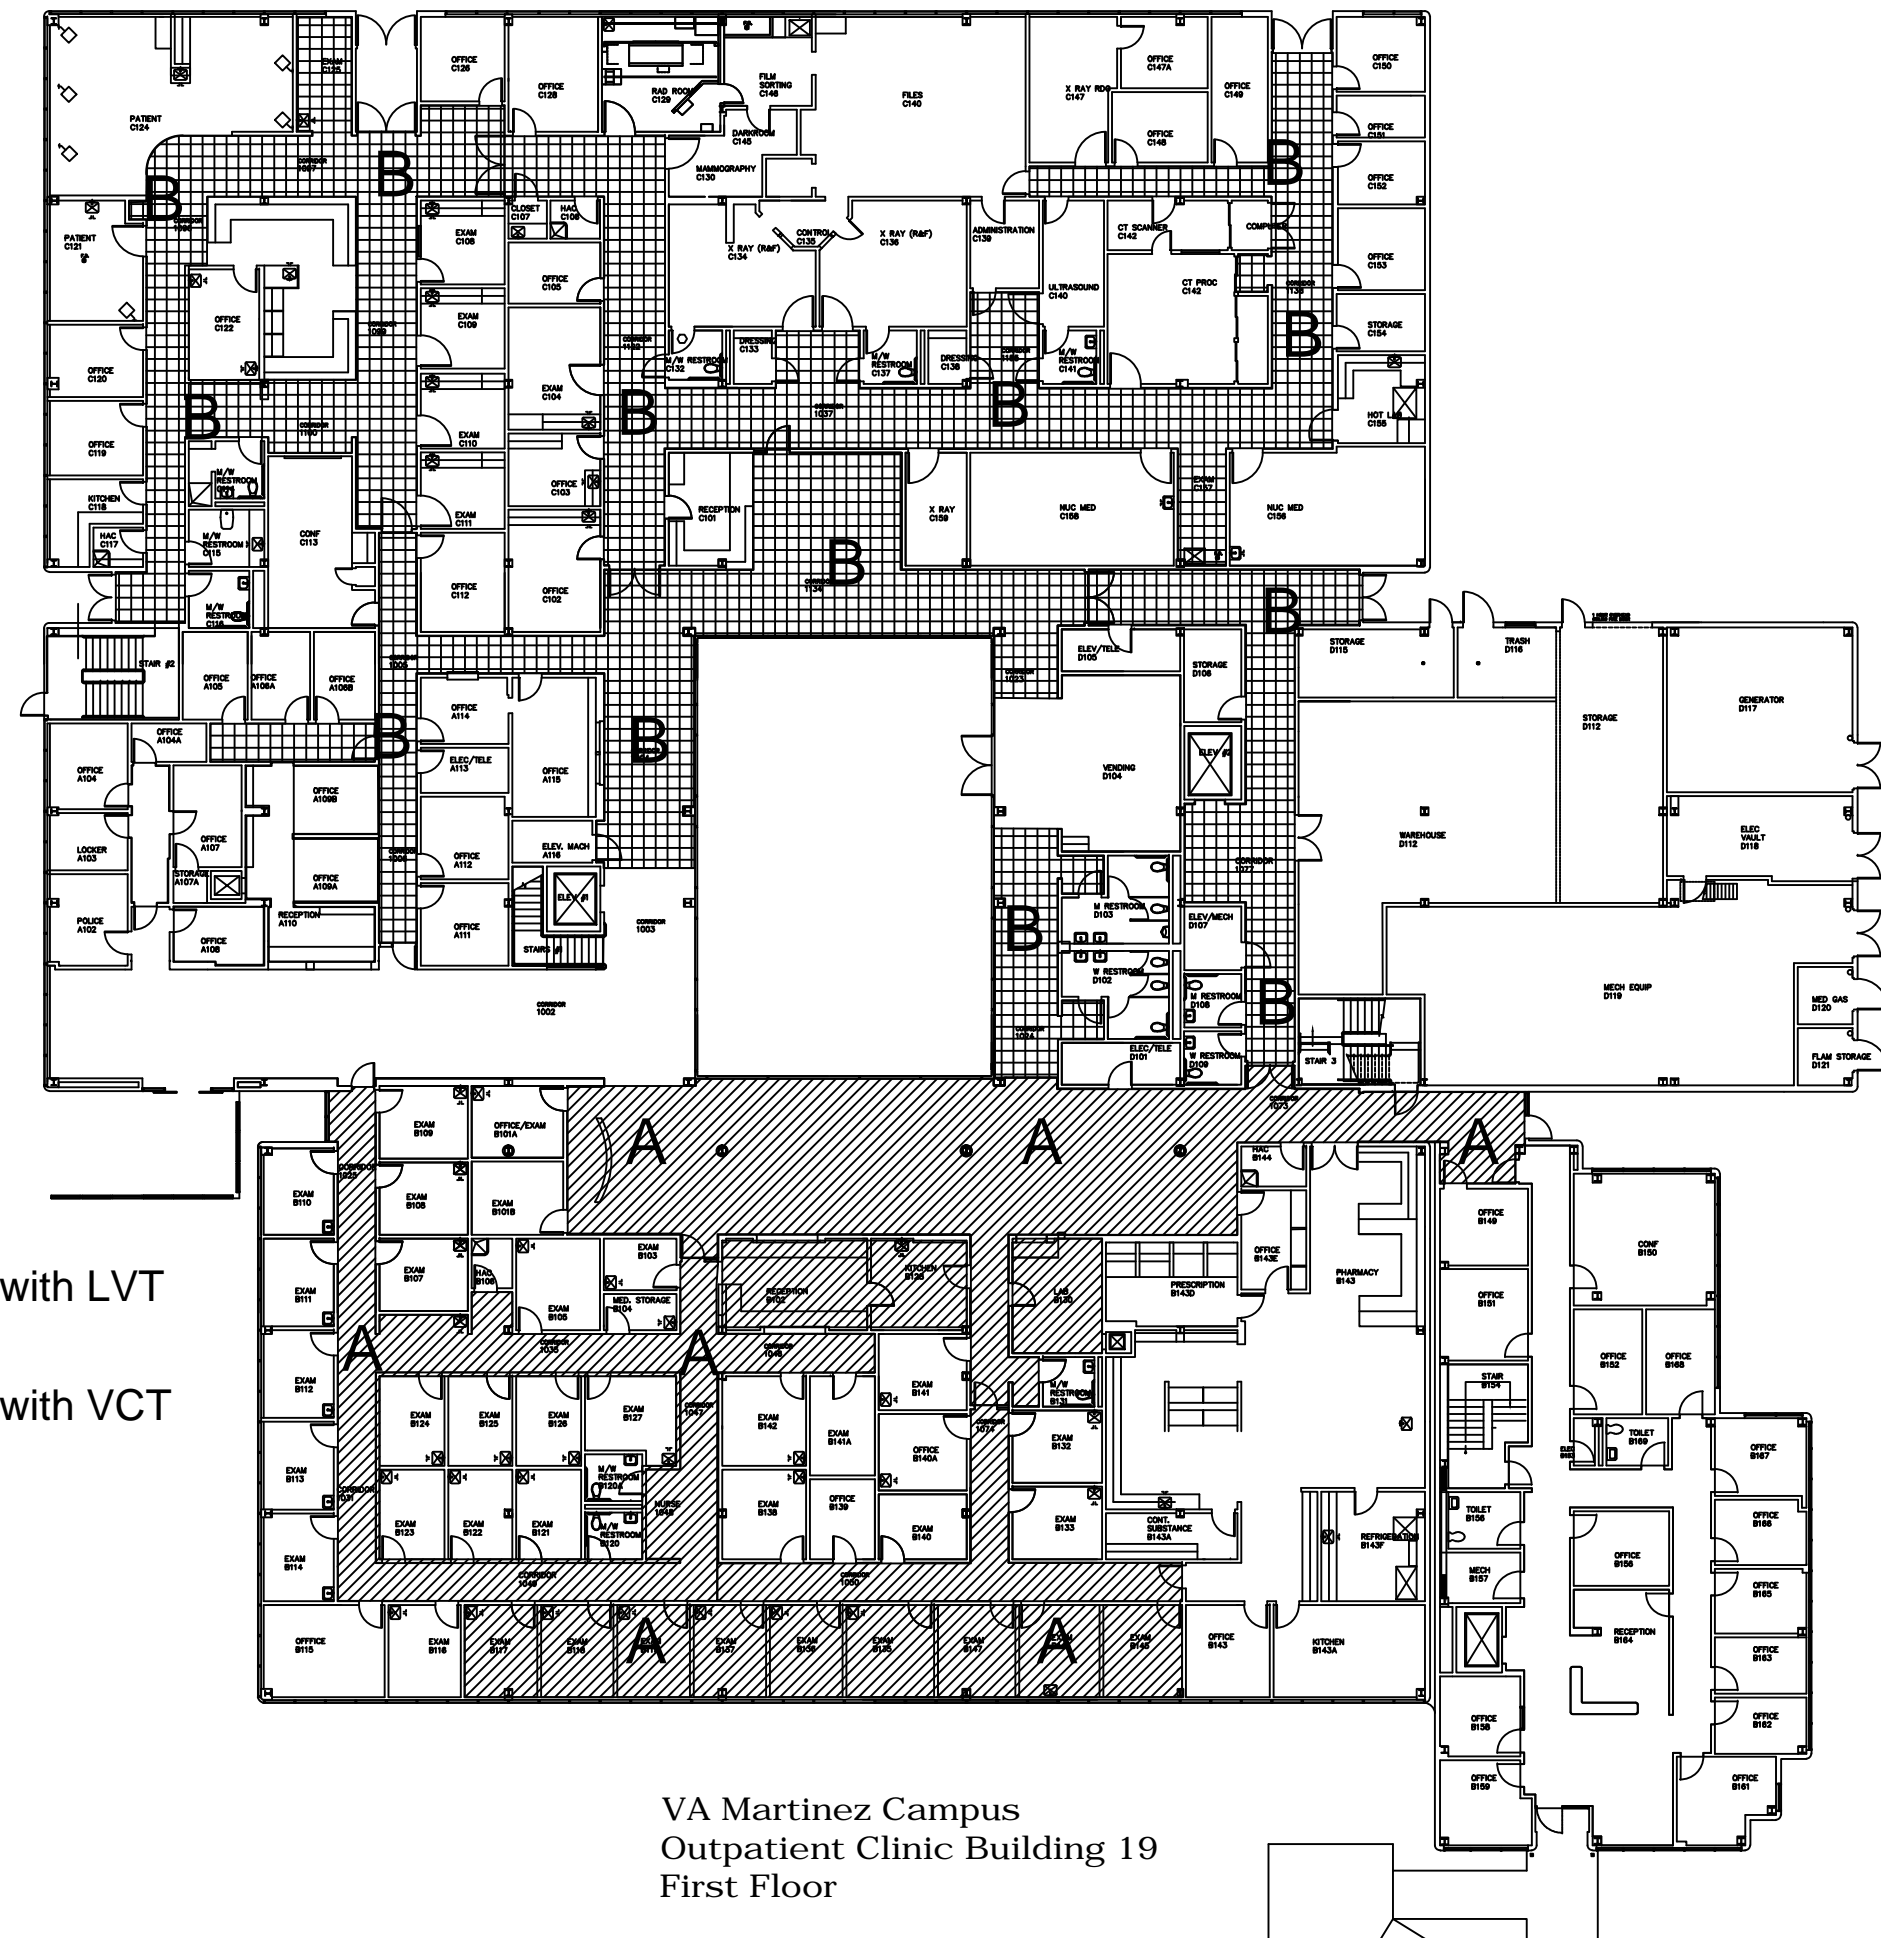

VA Martinez Campus  
Outpatient Clinic Building 19  
First Floor