[illegible]


5 NTS DETAIL - OVERHEAD UTILITY CANOPY F

6 NTS DETAIL - OVERHEAD UTILITY CANOPY G/H

7 NTS DETAIL - OVERHEAD UTILITY CANOPY J

8 NTS DETAIL - OVERHEAD UTILITY CANOPY K

9 DETAIL - OVERHEAD UTILITY CANOPY L

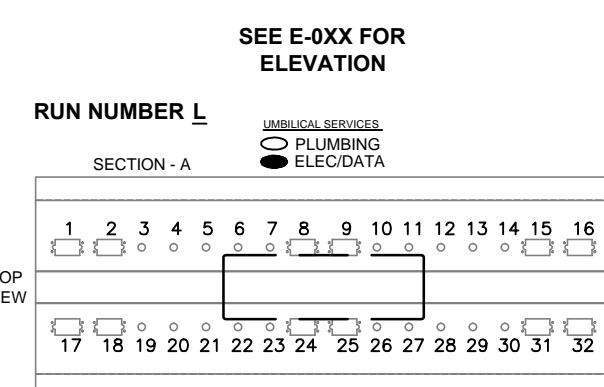

F SECTION			
ALL UNLOCATED LIGHTS HAVE BLANK CENTER OR CAP			
NO	DESCRIPTION	NO	DESCRIPTION
1	DOWN NORMAL	19	DOWN EMERGENCY
2	DOWN EMERGENCY	20	DATA
3	DATA	21	DATA
4	DATA	22	DATA
5	DATA	23	DATA
6	DATA	24	DATA
7	XXXX	25	DATA
8	DATA	26	DATA
9	DATA	27	DATA
10	DATA	28	DATA
11	DATA	29	DATA
12	DATA	30	DATA
13	DATA	31	DATA
14	DATA	32	DOWN EMERGENCY
15	DOWN NORMAL	33	DOWN NORMAL
16	DOWN EMERGENCY	34	DOWN NORMAL

CENTER SELECTION  
SELECT ONE OF THE FOLLOWING)

☐ BLANK CENTER  
☐ DOWN LIGHTING  
☐ SNOWKEL  
 BUILT-IN LEFT ☐ CENTERED ☐ RIGHT JUSTIFIED


5 NTS DETAIL - OVERHEAD UTILITY CANOPY F

6 NTS DETAIL - OVERHEAD UTILITY CANOPY G/H

7 NTS DETAIL - OVERHEAD UTILITY CANOPY J

8 NTS DETAIL - OVERHEAD UTILITY CANOPY K


9 DETAIL - OVERHEAD UTILITY CANOPY L

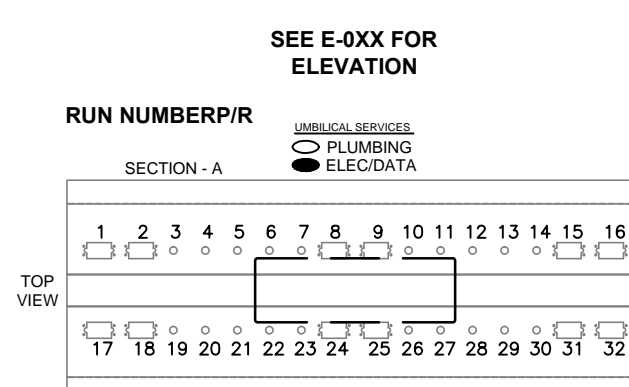[illegible]

10 DETAIL - OVERHEAD UTILITY CANOPY M/N  
NTS

11 DETAIL - OVERHEAD UTILITY CANOPY P/R  
NTS

Office of  
Construction  
and Facilities  
Management

 Department of  
Veterans Affairs