


Keynote Legend	
Key Value	Keynote Text
1	PROVIDE DOWNRIGHT SPRINKLER HEADS UNDER DUCTWORK AND UPRIGHT SPRINKLER HEADS ABOVE DUCTWORK WHEN SPACING BETWEEN SLAB AND DUCTWORK EXCEEDS 18"
2	PROVIDE FIRE WATCH DURING CONSTRUCTION AND WHEN SPRINKLER SYSTEM IS TEMPORARILY DOWN FOR RENOVATION WORK.
3	PROVIDE VANDAL PROOF SPRINKLER HEAD.

NOTE:
1. CONTRACTOR TO PROVIDE EXTENSION RING TO NEW DEVICES IN NEW WAINSCOT AREAS AS REQUIRED. REFER TO ARCHITECTS PLANS.

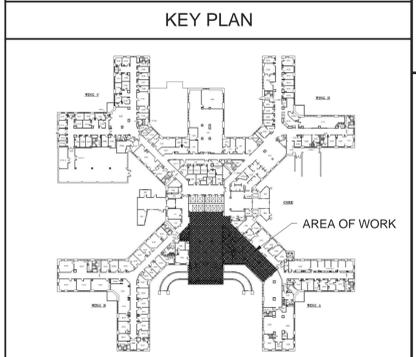

REV #	REVISION DESCRIPTION	DATE

CONSULTANTS:

JOHN D. FELLENER, P.E.

 NY PROFESSIONAL ENGINEER
 NO. 069373

ARCHITECT/ENGINEERS:
FELLENER III
 ENGINEERING LLP
 12-278
 22 Mulberry St., Suite 2A, Middletown, NY 10940
 181 Church St., Suite 100, Poughkeepsie, NY 12601
 1-845-343-1481 fx 845-320-8735 1-845-454-9704 fx 855-320-8735
 UNAUTHORIZED ALTERATION OR ADDITION TO A PLAN BEARING A LICENSED PROFESSIONAL ENGINEER'S SEAL IS A VIOLATION OF STATE EDUCATION LAW

Liscum McCormack VanVoorhis LLP
 181 CHURCH STREET
 POUGHKEEPSIE, NEW YORK 12601
 PHONE 845-452-2268 FAX 845-452-3752
 ARCHITECTURE PLANNING INTERIORS

Drawing Title
FIRE PROTECTION CEILING PLAN
 Approved: Project Director

Project Title
RENOVATE LOBBY & POLICE SUITE AT STRATTON VA MEDICAL CENTER
 Location
V.A.M.C. ALBANY, NY
 Date
 4/4/14
 Checked
 JDF
 Drawn
 SRB

Project Number
 528A8-13-801
 Building Number
 1
 Drawing Number
1-FA-101
 Dwg. 35 of 40

Office of Construction and Facilities Management

 Department of Veterans Affairs