

BUILDING 2 - GROUND FLOOR


SCALE: 1" = 8'-0"

GENERAL NOTES:

- A. ALL INTERIOR LIGHT FIXTURES SHOWN SHALL BE ACUITY LITHONIA MODEL # 2RTL4-40L-D40-LP835-N80
- B. ALL LOCATIONS AND DIMENSIONS SHOWN ARE APPROXIMATE. THE CONTRACTOR IS TO FIELD VERIFY ALL LOCATIONS AND DIMENSIONS.
- C. ALL ELECTRICAL WORK IS TO BE PERFORMED BY A CERTIFIED ELECTRICIAN.
- D. THE CONTRACTOR WILL SUBMIT A SCHEDULE FOR APPROVAL PRIOR TO ANY CONSTRUCTION.
- E. CONTRACTOR TO INSTALL NEW SCHNEIDER ELECTRIC PM870 WITH INTEGRATED DISPLAY BETWEEN MAIN PANEL AND SUB PANEL. METER SHALL HAVE THE OPTIONAL ETHERNET CARD PM8ECC. ENCLOSURE MUST BE CUT TO ACCOMMODATE METER FOR REMOTE DISPLAY.
- F. METER AND SUB PANEL MUST BE FULLY FUNCTIONAL (LOCAL) SYSTEM.

CONSTRUCTION NOTES:

- ① CONTRACTOR TO INSTALL NEW SUB PANEL TO PANEL 2-G-A. PANEL SHALL BE 100 AMP SQUARE D ELECTRICAL PANEL.
- ② CONTRACTOR WILL INSTALL NEW WIRING FROM ROOM GD113 TO NEW PANEL TO OPERATE LIGHTING AND INSTALL NEW WIRE FOR WATER METER. TIE NEW WIRING INTO NEW PANEL. TIE EXISTING WIRING FROM 2-G-A-12 AND 2-G-A-13 INTO NEW METERED SUB-PANEL OF 2-G-A. WIRES ARE TO BE INSTALLED ON A 20 AMP BREAKER.
- ③ CONTRACTOR TO INSTALL GE DIGITAL FLOW DF868 ULTRASONIC WATER METER WITH TWO (2) PIPE OPTION ON THE HOT AND COLD WATER LINES TO THE LAUNDRY FACILITY. CONTRACTOR TO INSTALL AND TEST PER MANUFACTURER RECOMMENDATIONS.
- ④ ALL EXTERIOR LIGHTS SHALL BE REPLACED WITH ACUITY LITHONIA MODEL #TWH LED10C1000 50K T3M MVOLT DDBXD, ALUMINUM HOUSING WITH DARK BRONZE FINISH.

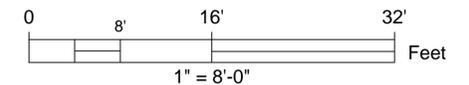

UNITED STATES DEPARTMENT OF VETERANS AFFAIRS
VA MEDICAL CENTER - 1540 SPRING VALLEY DRIVE - HUNTINGTON WV 25704

DRAWING TITLE: PROPOSED PLAN INTERIOR/EXTERIOR LIGHTING & ELECTRICAL		PROJECT TITLE: IMPROVE FACILITY SAFETY & SECURITY	
APPROVED: CHRIS ECKLES ASS'T CHIEF, ENGINEERING	BUILDING: 2	PROJECT NUMBER: 14-111	DRAWING NUMBER: E-2
APPROVED: JOHN KLIM CHIEF, ENGINEERING	DRAWN: ZACH WASSER	DATE: 02-27-14	DWG. 10 OF 10