

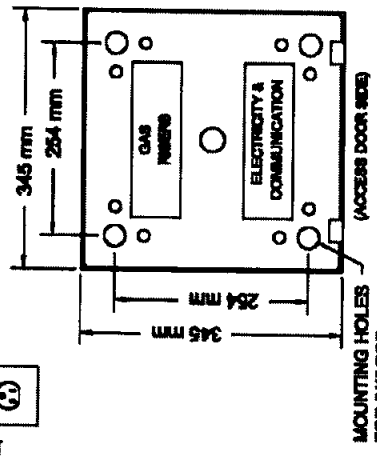


TYPE: MANUAL, RETRACTABLE  
FINISH: STAINLESS STEEL  
DESTINATION:

RECEPTACLE  
ORIENTATION  
(UNLESS OTHERWISE SPECIFIED)

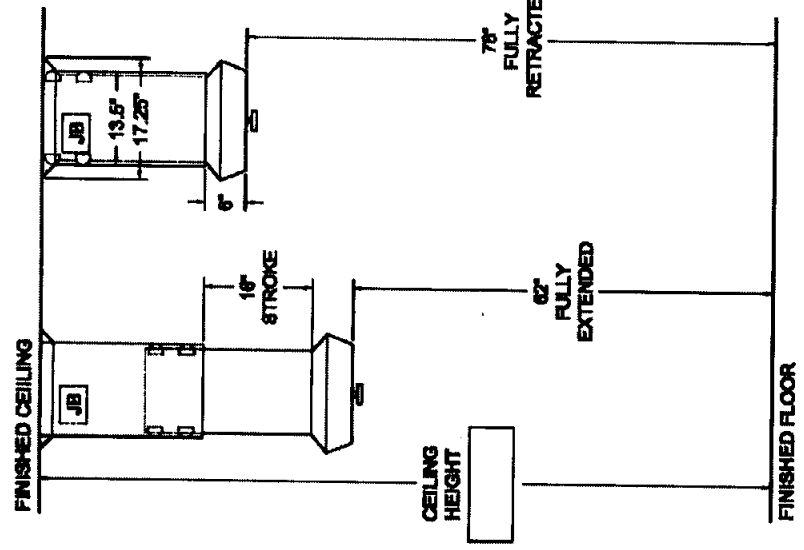

MOUNTING PLATE DETAIL  
TOP VIEW

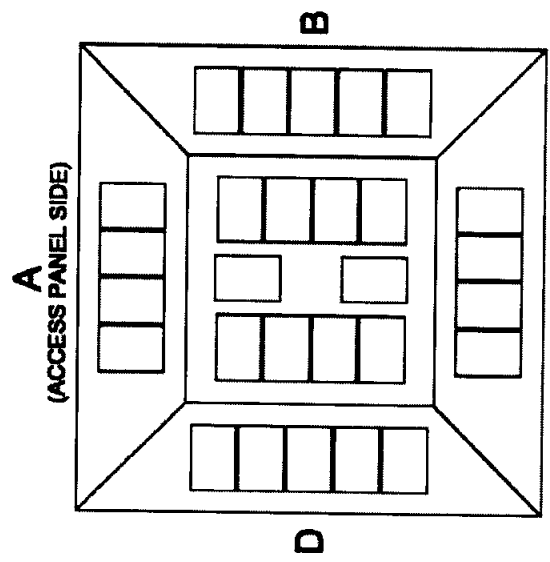

C  
BOTTOM VIEW

JOB NAME: \_\_\_\_\_

PO#: \_\_\_\_\_

LEGEND

MEDICAL GASES		
ID	CITY	DESCRIPTION
O <sub>2</sub>	1	OXYGEN OUTLET - OHIO MEDICAL TYPE D155
A	1	MEDICAL AIR OUTLET - OHIO MEDICAL TYPE D155
V	1	VACUUM INLET - OHIO MEDICAL TYPE D155
N <sub>2</sub>	1	NITROGEN OUTLET - OHIO MEDICAL TYPE D155 ONLY
N <sub>2</sub> O	1	NITROUS OXIDE OUTLET - OHIO MEDICAL TYPE D155
EVAC	1	EVACUATION INLET - OHIO MEDICAL TYPE D155
CO <sub>2</sub>	1	CARBON DIOXIDE OUTLET - OHIO MEDICAL TYPE D155 ONLY
ELECTRICITY AND COMMUNICATION		
DR	3	DUPLEX RECEPTACLE, 20A, 120V, H.G., (RED) EMERGENCY POWER - HELLERSON
DI	3	DUPLEX RECEPTACLE, 20A, 120V, H.G., (PORT) NORMAL POWER - HELLERSON
DW		DUPLEX RECEPTACLE, 20A, 120V, H.G., (WHITE) EMERGENCY POWER - HELLERSON
LS		LIGHT SWITCH, 1P, 20A, 120V - HELLERSON
DP	1	PROVISION DATA, 1 GANG - EEME BACKBOX (NO FACEPLATE)
TP	1	TELEPHONE PROVISION, 1 GANG - EEME BACKBOX (NO FACEPLATE)
CB		CODE BLUE PROVISION, 1 GANG - EEME BACKBOX (NO FACEPLATE)
S	2	BLANK FACEPLATE, 1 GANG, STAINLESS STEEL (NO BACKBOX)
JB	1	ELECTRICAL JUNCTION BOX
ACCESSORIES		
SL		VACUUM BOTTLE SLIDE (9000-0012)
IV		DOUBLE LV. HOOK ON S.S. BLANK (9000-0049)
-		MOUNTING PLATE WITH SINGLE RIBBER PLATE (9000-0052)

NOTES:

- ELECTRICAL CONDUIT & WIRING (UNLESS OTHERWISE SPECIFIED):
  - ULTRA FLEX CONDUIT 1/2" Ø
  - 1 BLACK WIRE - THIN 12-18 AWG, 600V, CSA, UL
  - 1 WHITE WIRE - THIN 12-18 AWG, 600V, CSA, UL
  - 1 GREEN WITH YELLOW STRIPES WIRE - THIN 10-18 AWG, 600V, CSA, UL
  - COMMON GROUND BAR
- COMMUNICATION CONDUIT:
  - ULTRA FLEX CONDUIT 1/2" Ø WITH PULL STRING.
- ELECTRICAL DEVICES:
  - ELECTRICAL RECEPTACLES ARE WIRED THREE PER CIRCUIT UNLESS OTHERWISE NOTED.
  - PLEASE INDICATE THE CIRCUIT NUMBERS.
- OHIO SHALL SUPPLY THE GAS OUTLETS (BACKBODY D155 TYPE), THE GAS HOSES AND THE RISERS.

MANUALLY RETRACTABLE  
CEILING COLUMN  
LAYOUT DRAWING