

Autodesk® Revit®

www.autodesk.com/revit

# RESEARCH ADDITION TO BLDG 205

CMU SUPPORT PARALLEL TO ROOF  
JOISTS

Project number 27910


Date MAY 19, 2013

Drawn by SG

Checked by PJR

SK02

Scale 3/4" = 1'-0"

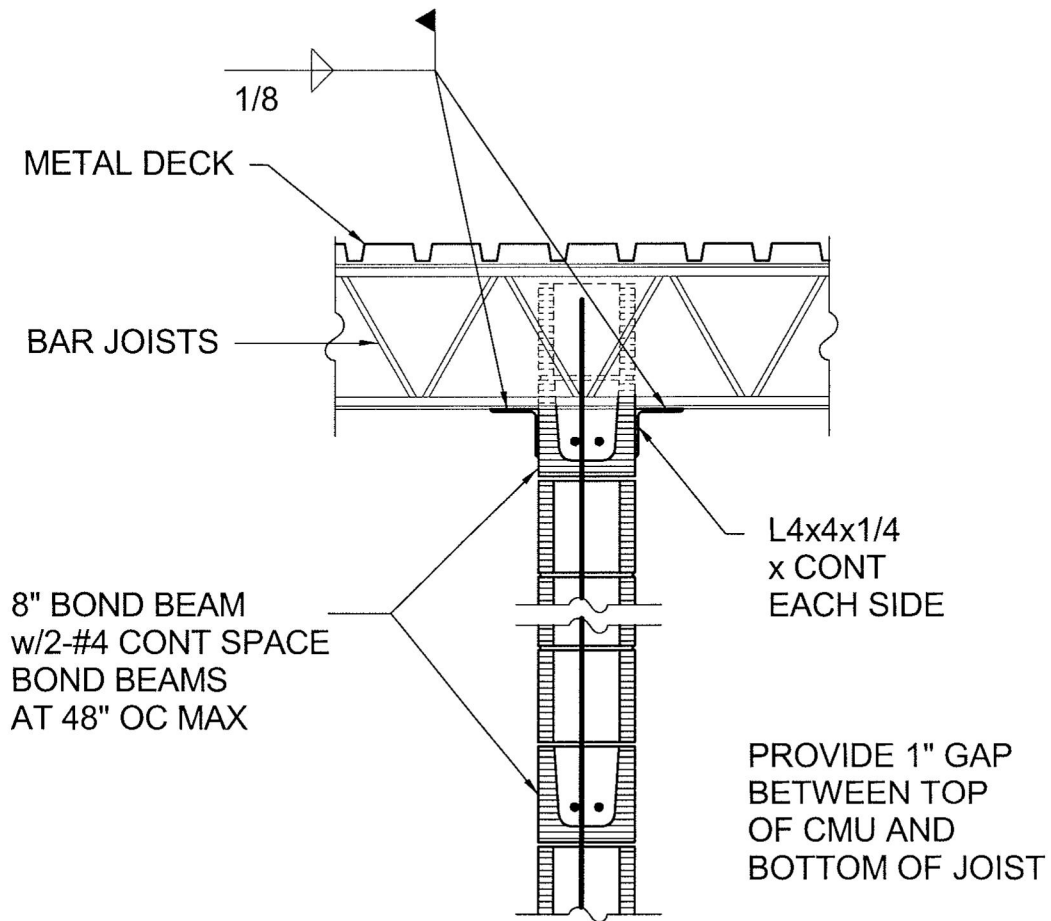

Autodesk® Revit®

[www.autodesk.com/revit](http://www.autodesk.com/revit)

RESEARCH  
ADDITION  
TO BLDG 205

CMU SUPPORT PERPENDICULAR TO  
ROOF JOISTS

Project number 27910


Date MAY 19, 2013

Drawn by SG

Checked by PJR

SK03

Scale 3/4" = 1'-0"

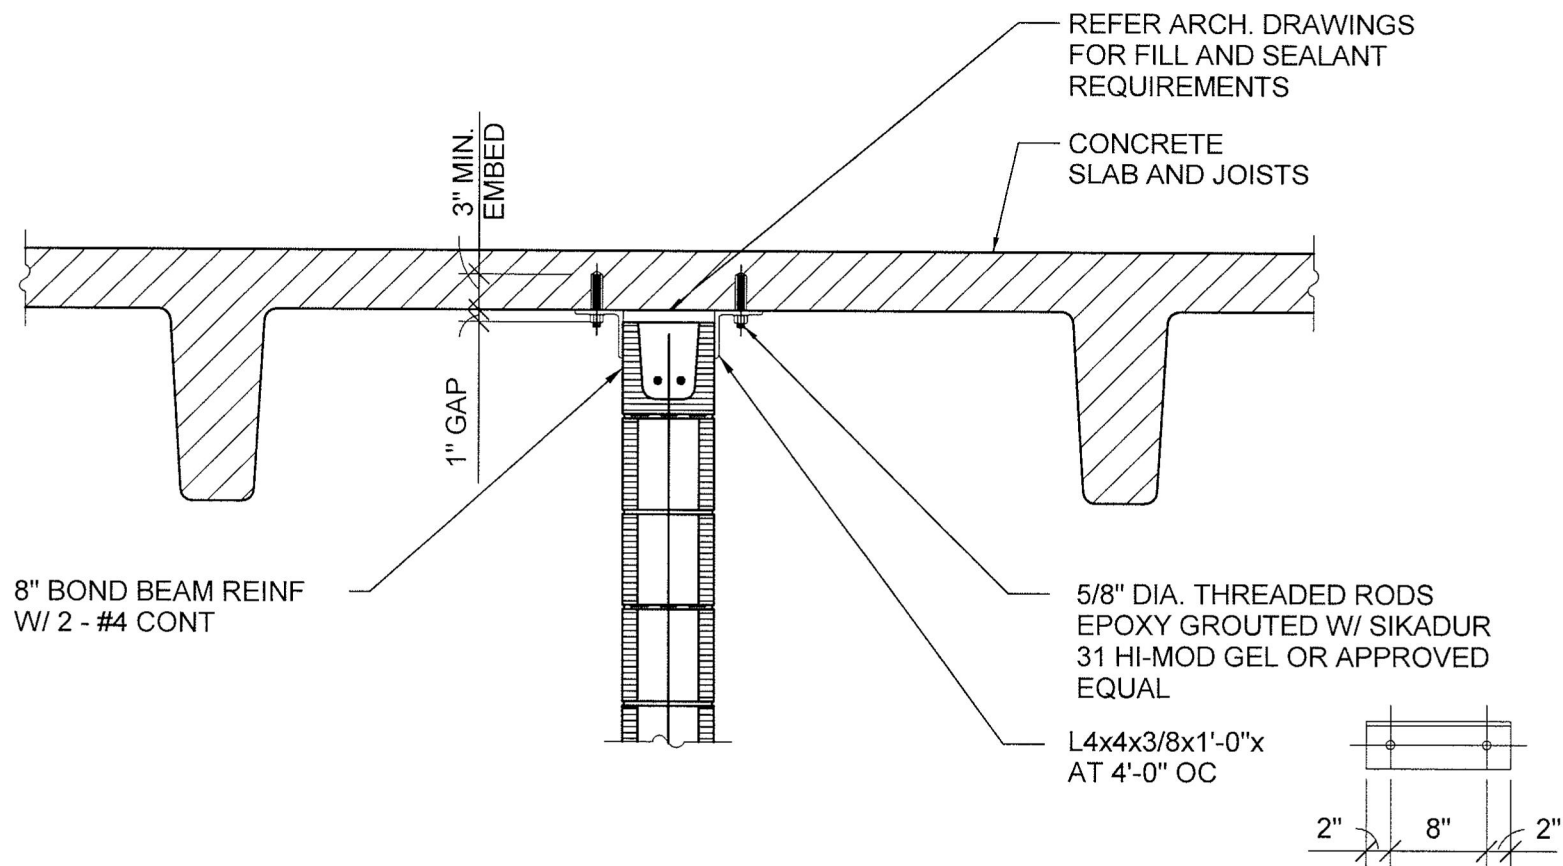

Autodesk® Revit®

www.autodesk.com/revit

# RESEARCH ADDITION TO BLDG 205

CMU CONNECTION PARALLEL TO  
JOISTS

Project number 27910


Date MAY 19, 2013

Drawn by SG

Checked by PJR

SK04

Scale 3/4" = 1'-0"

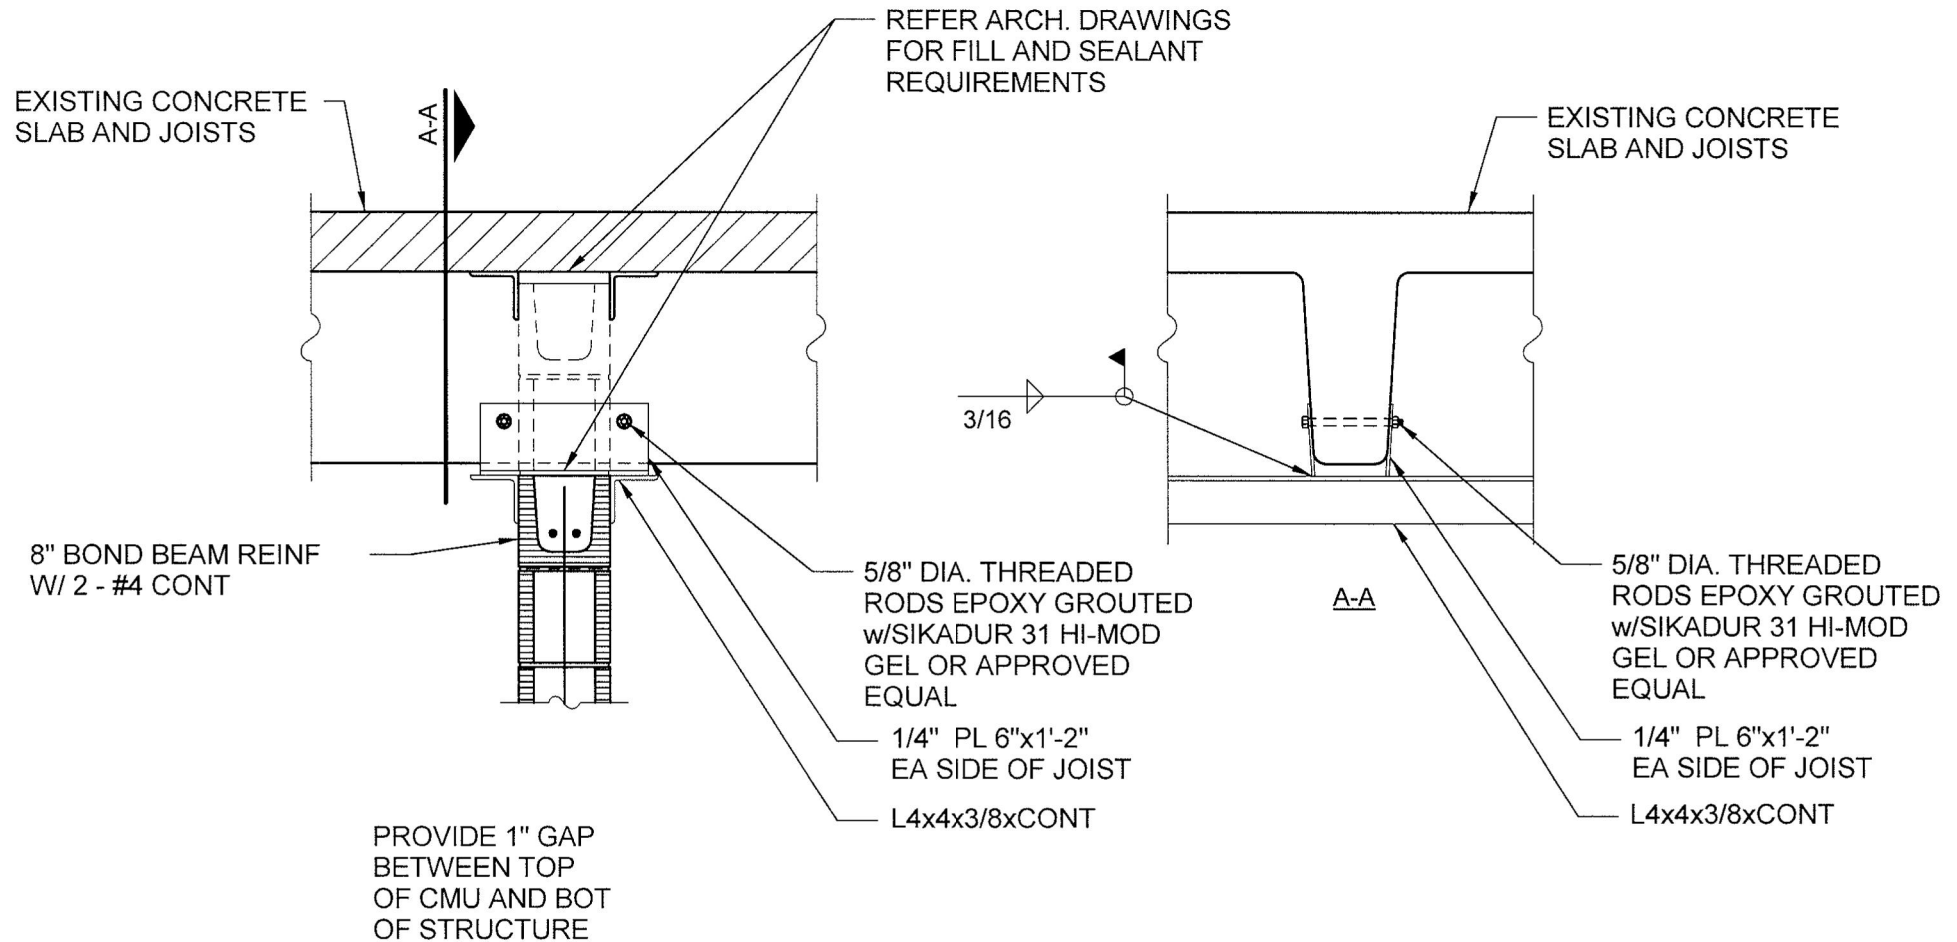

Autodesk® Revit®

www.autodesk.com/revit

# RESEARCH ADDITION TO BLDG 205

CMU CONNECTION PERPENDICULAR  
TO JOIST

Project number 27910

Date MAY 19, 2013

Drawn by SG

Checked by PJR

SK05

Scale 3/4" = 1'-0"