



1 TYPICAL END WALL "PIER" - SECTION SIDE

NTS

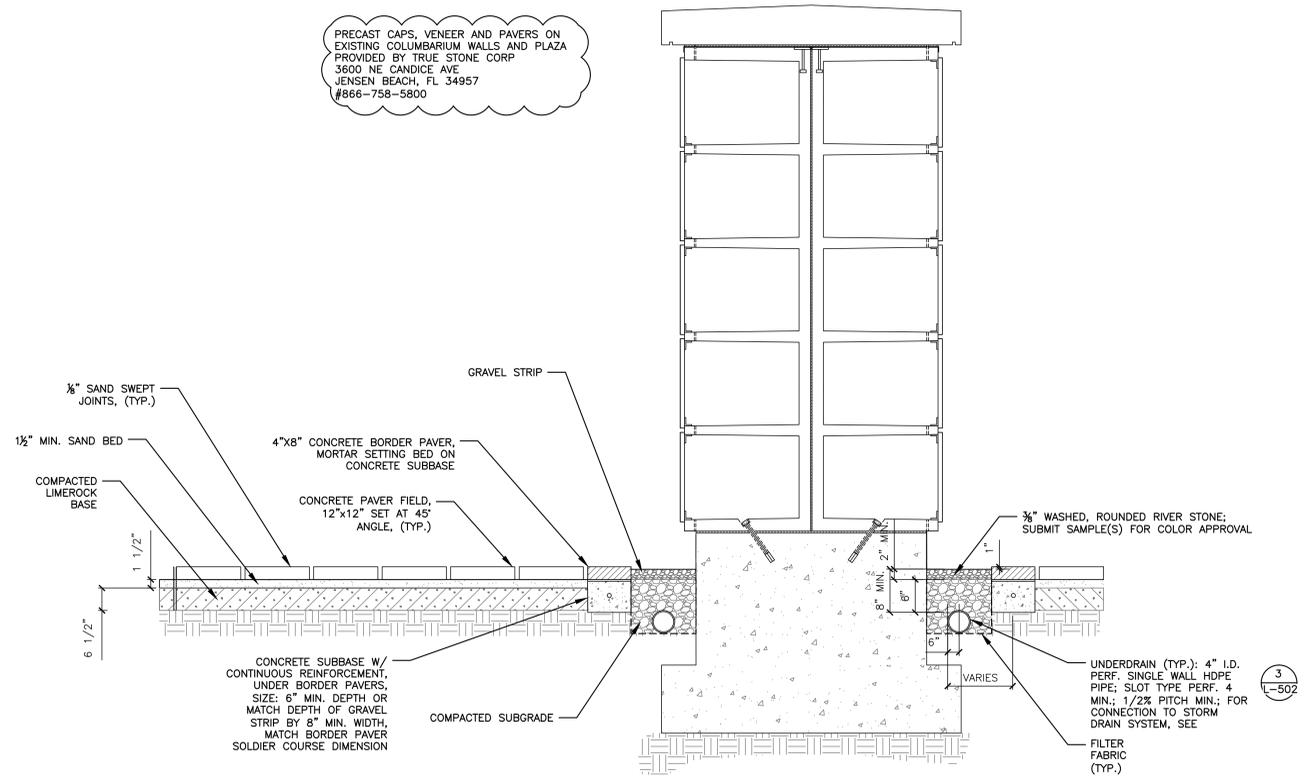


2 TYPICAL PLAZA DETAIL

NTS

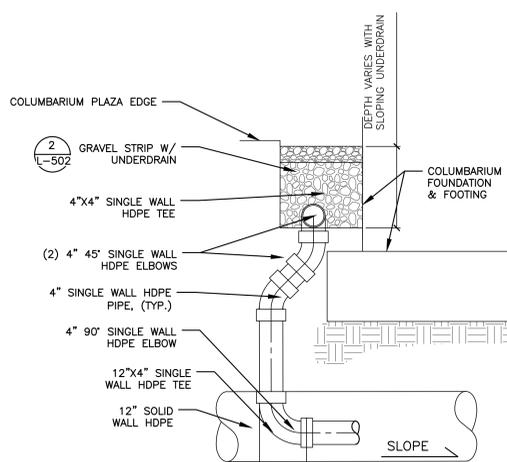


3 UNDERDRAIN CONNECTION TO STORM DRAINAGE SYSTEM

NTS

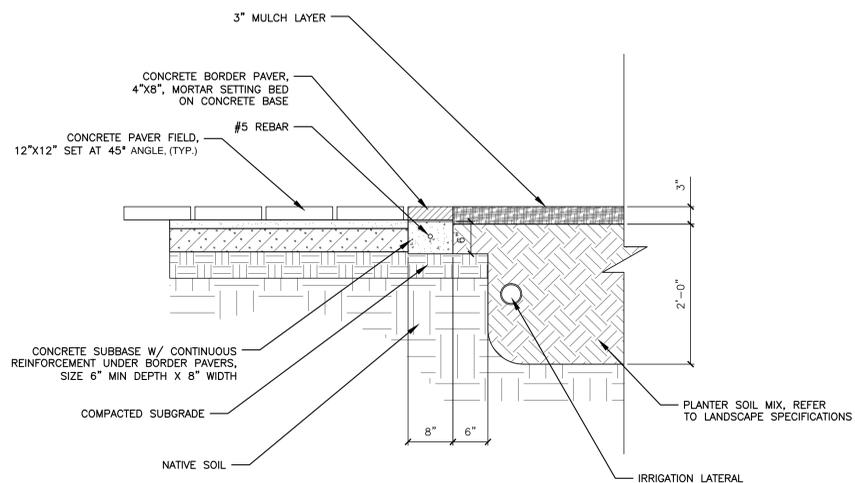

4 PLAZA PLANTER SECTION DETAIL

NTS

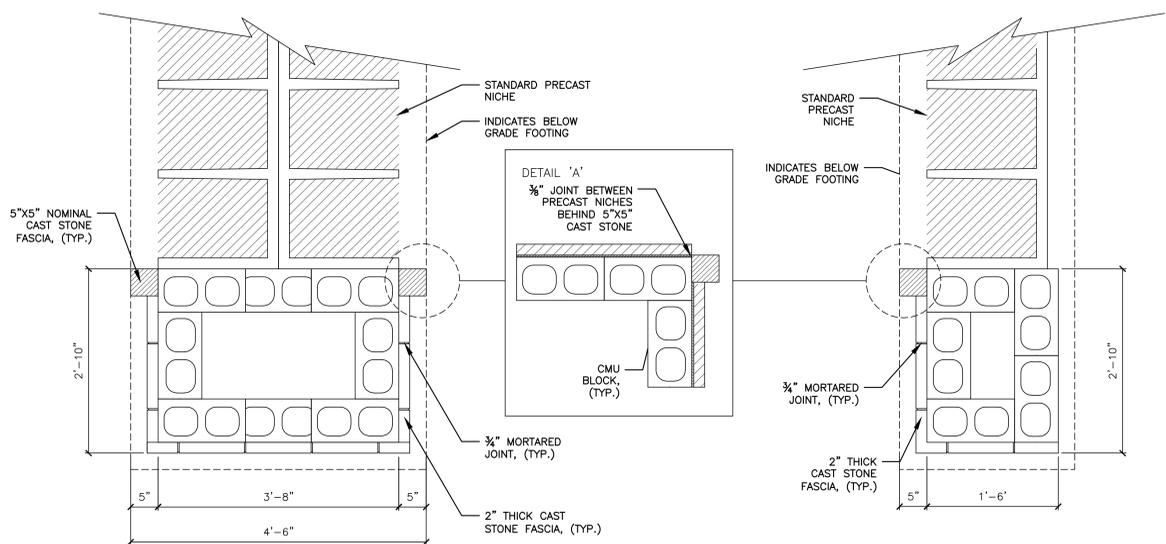

7 END DOUBLE SIDED PIER - PLAN VIEW

NTS

8 END SINGLE SIDED PIER - PLAN VIEW

NTS

Revisions	Date
BID ADDENDUM 1	

AMEC Environment & Infrastructure, INC.  
1075 BIG SHANTY ROAD  
SUITE 100  
KENNESAW, GA 30144  
AMEC PROJECT: 6151-13-0011

AMEC Environment & Infrastructure, INC.  
75 EAST AMELIA ST.  
SUITE 200  
ORLANDO, FL 32801

AMEC Environment & Infrastructure, INC.  
2000 E. EDGEWOOD DRIVE, SUITE 215  
LAKELAND, FL 33803  
CA-5392

Irrigation Consultant Services  
2231 Weatherstone Circle  
Conyers, GA 30094  
(770) 929-0884, fax (770) 760-8025



NATIONAL CEMETERY ADMINISTRATION

Drawing Title	DETAILS - COLUMBARIUM
Approved: Director, Technical Support Service	
Approved: Chief, Architectural & Engineering Division	

Project Title	GRAVESITE EXPANSION PROJECT SOUTH FLORIDA NATIONAL CEMETERY		
Building Number	Checked	Drawn	
Location	LAKE WORTH, FLORIDA		

BID SET	Date	FEBRUARY 5, 2014
Project No.	924CM3005	
DRAWING NO.	L-502	
	Dwg. 38 of 52	