




PLOT DATE: 5/13/2014 10:58 AM P:\984 VA Ambulatory Surgery Improvements\DWGS\984.00_VAMC-BHM-A005-PART DETAILS.dwg

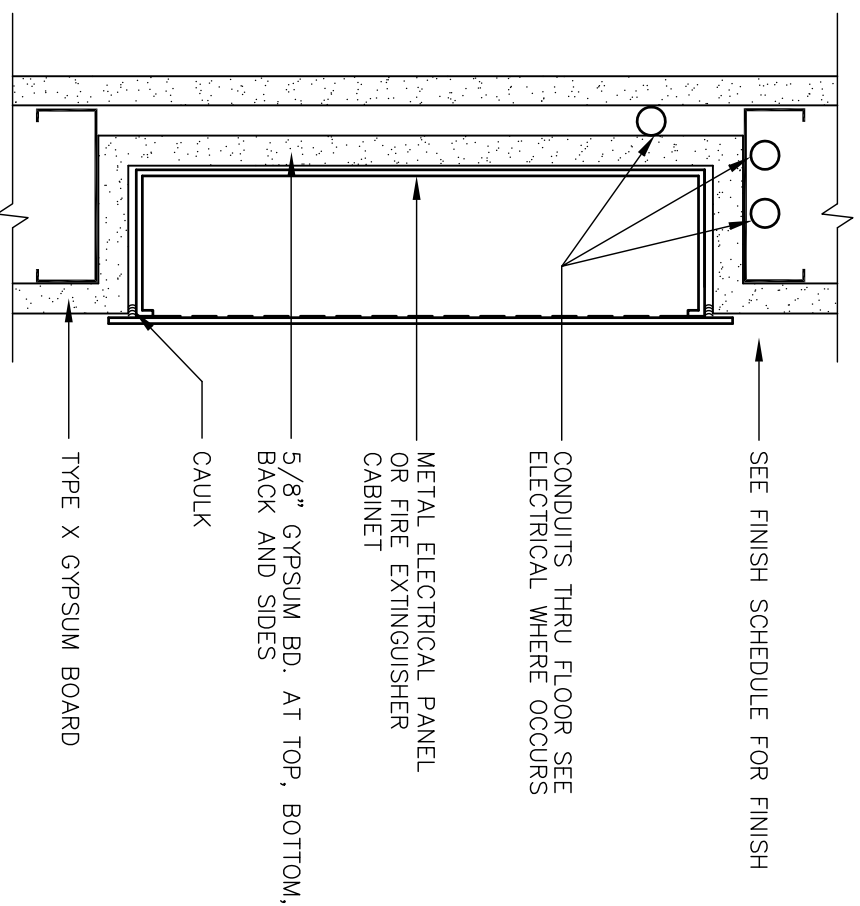


14 PLAN DETAIL AT RECESSED EQUIPMENT AT 1-HOUR RATED WALL
1 1/2" = 1'-0"

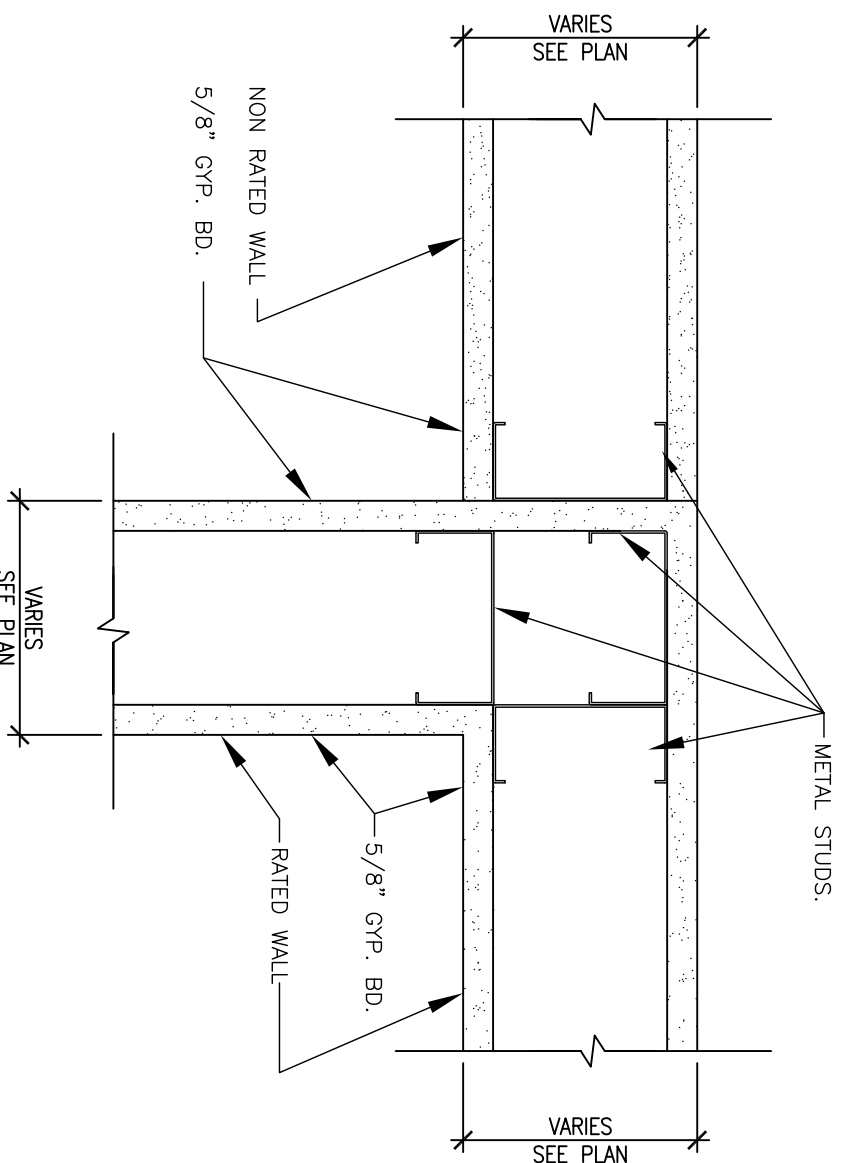


13 PLAN DETAIL AT INTERSECTION OF RATED AND NON-RATED PARTITION
3" = 1'-0"

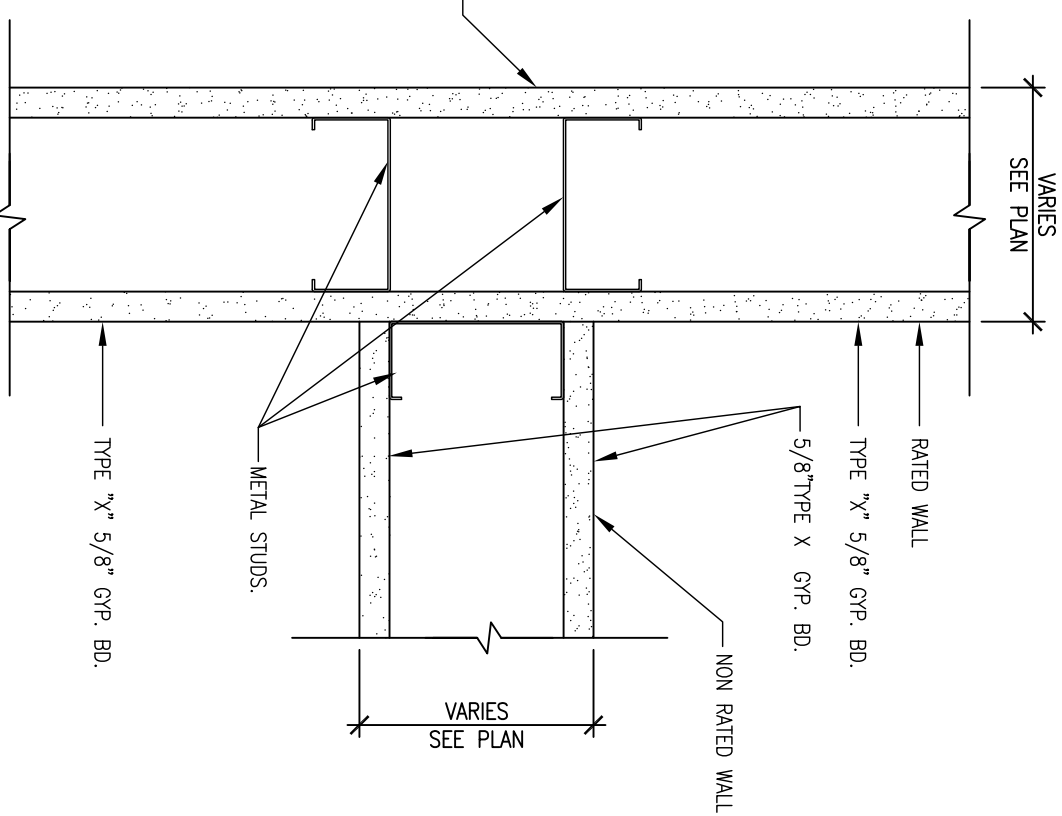


12 PLAN DETAIL AT INTERSECTION OF RATED AND NON-RATED PARTITION
3" = 1'-0"

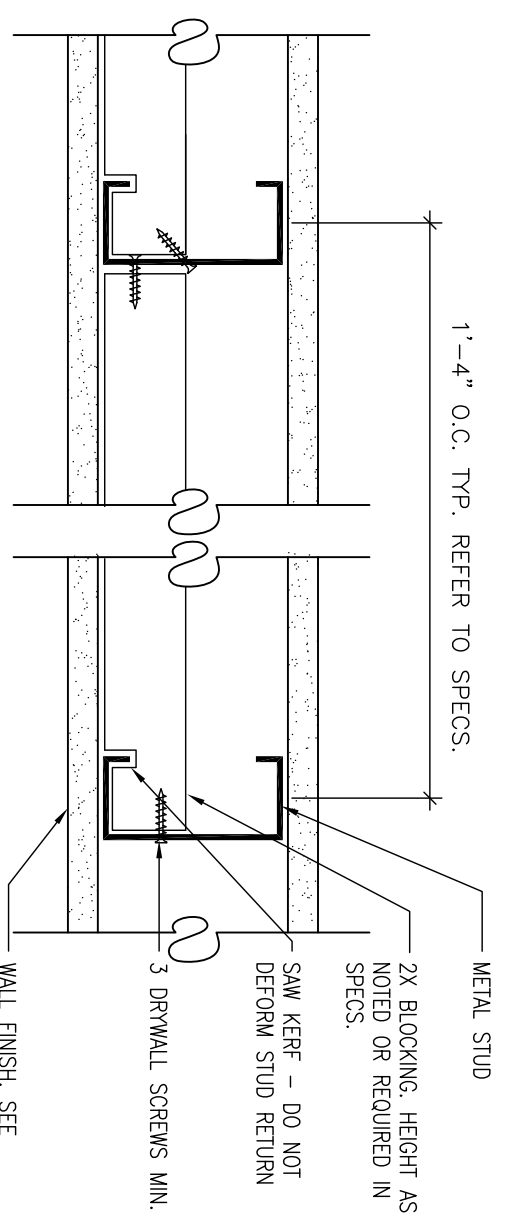


11 WALL BLOCKING DETAIL
3" = 1'-0"

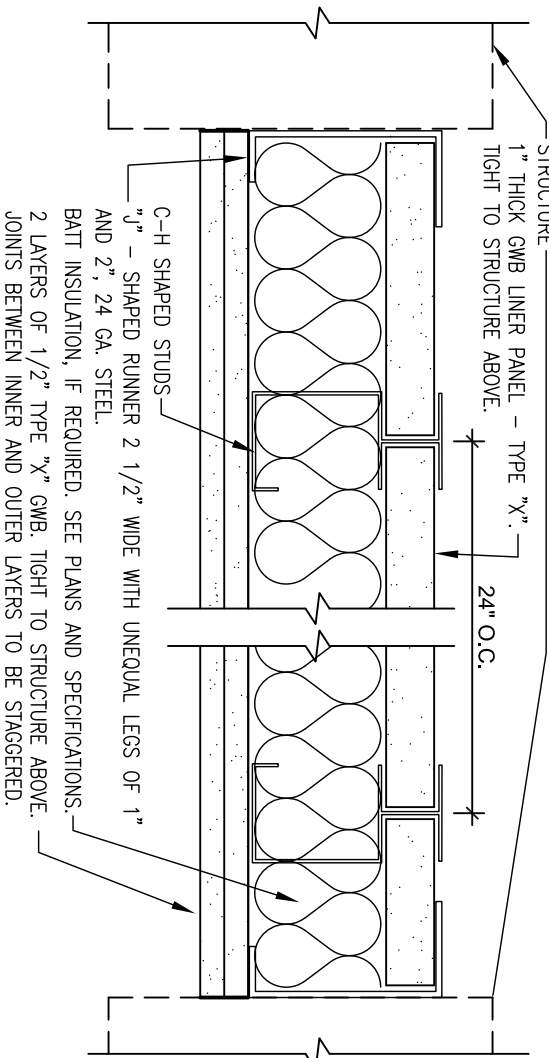


PLAN

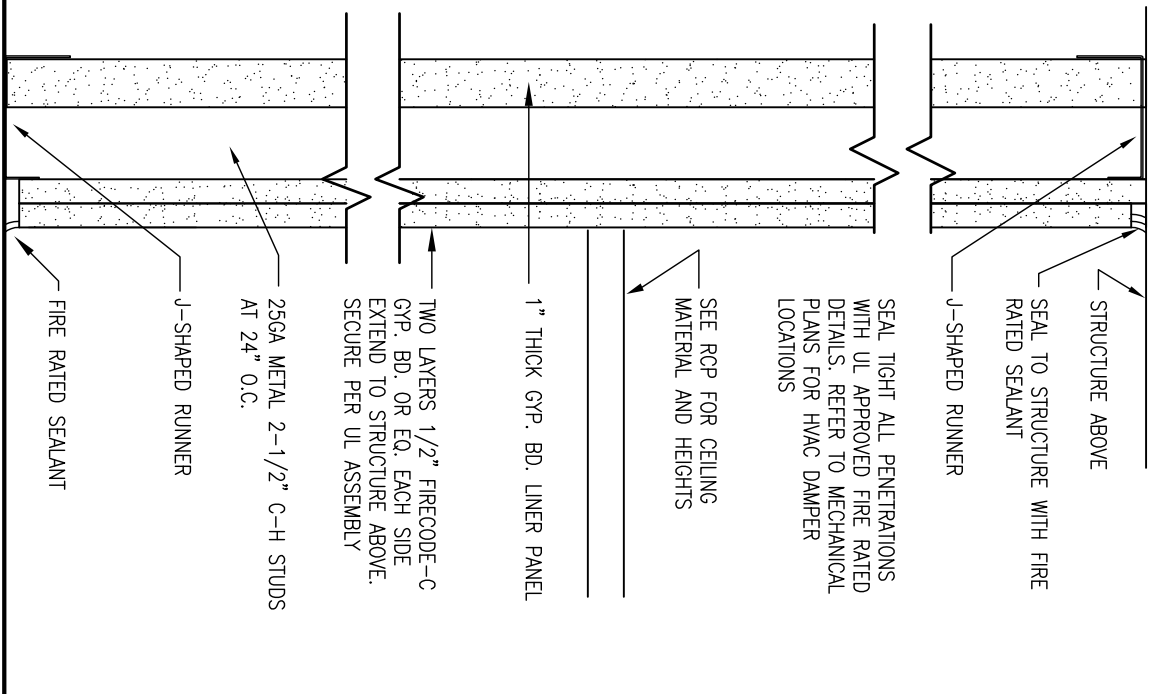


SECTION
ASSEMBLY DESIGN UL NO. U438

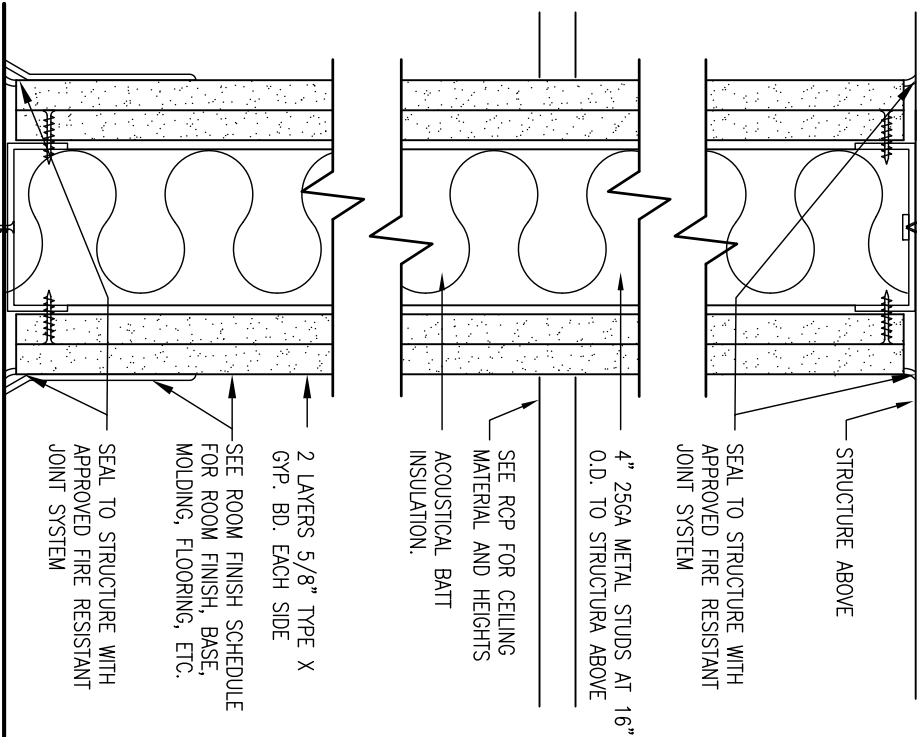

05 2-HOUR RATED FIRE BARRIER
3" = 1'-0"

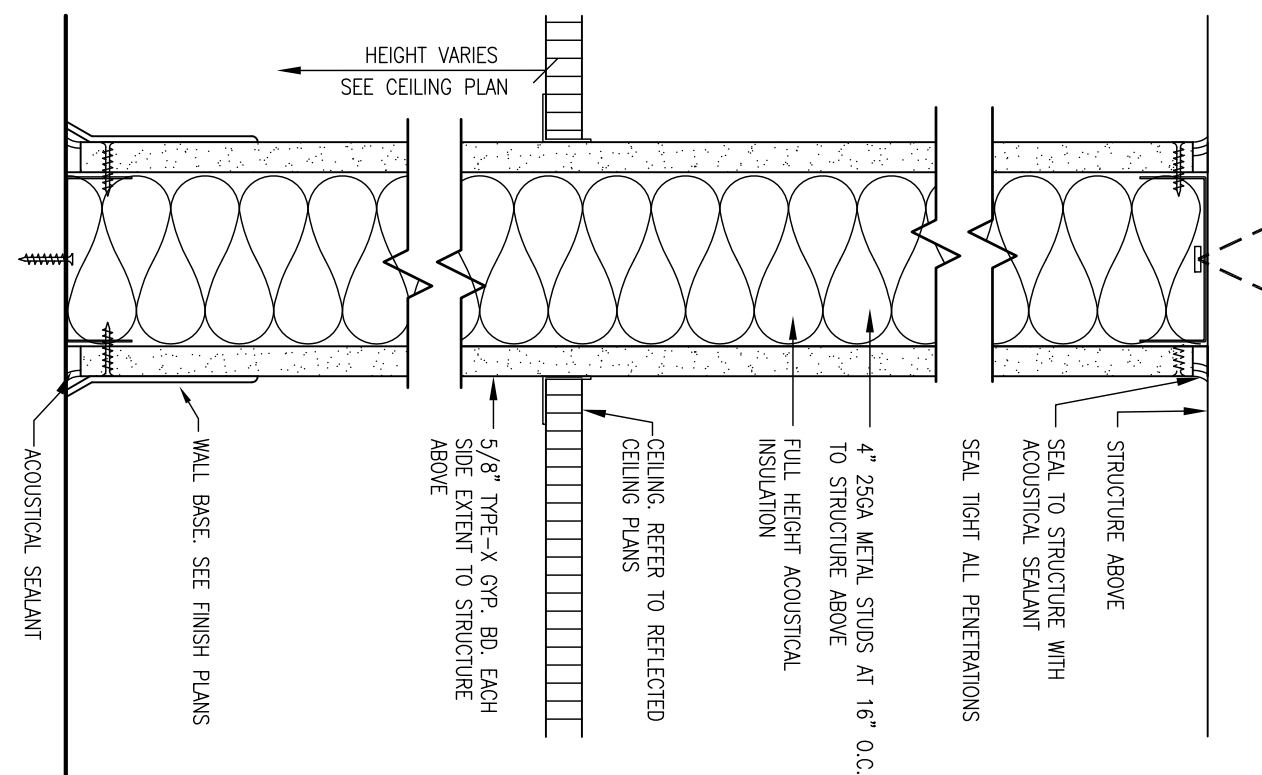


10 NON-RATED FULL HEIGHT PARTITION
3" = 1'-0"

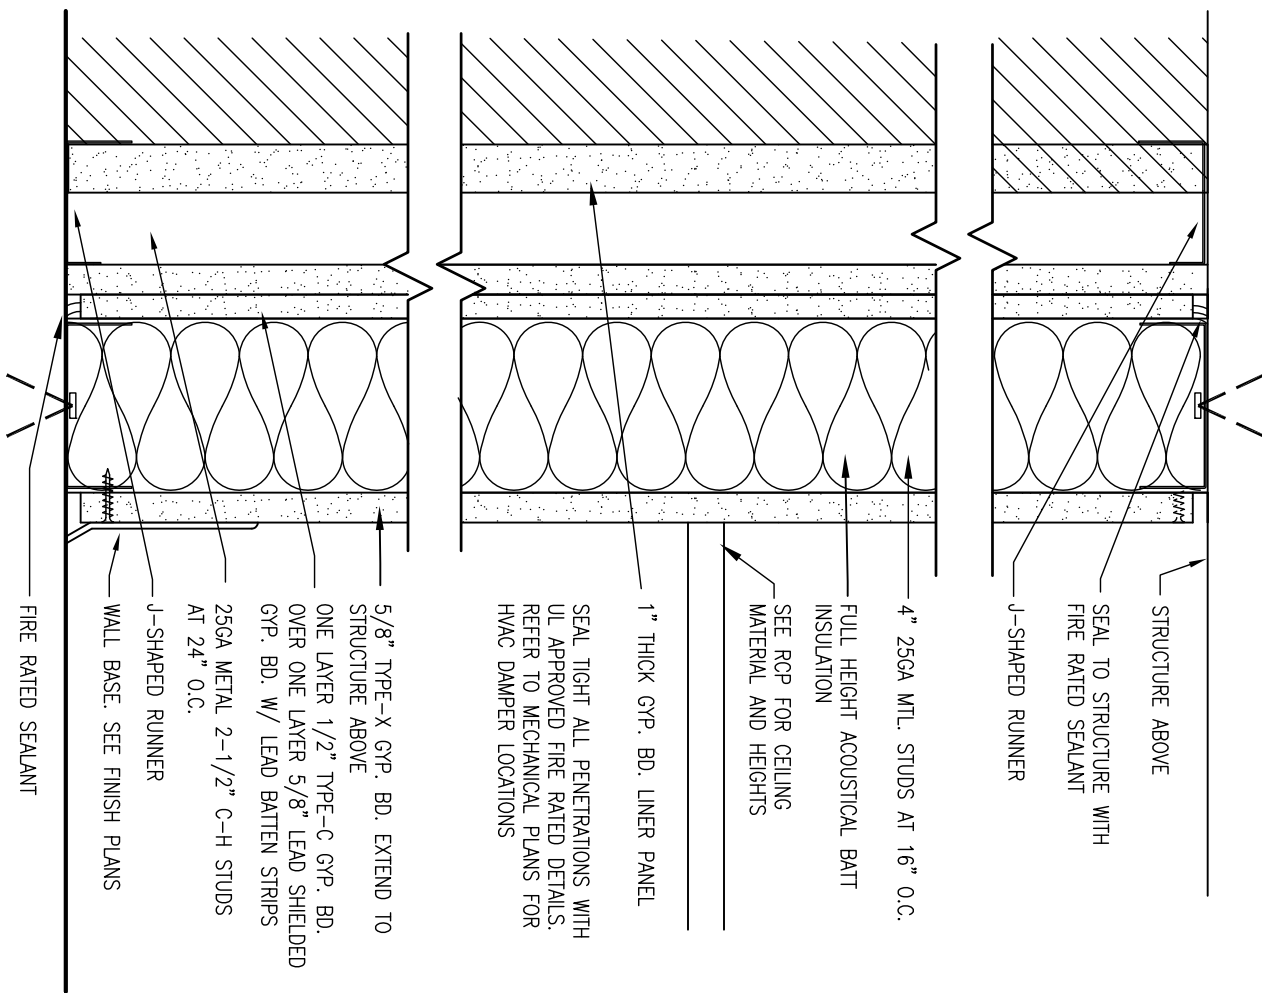


ASSEMBLY DESIGN UL NO. U438


09 2-HOUR RATED LEAD LINED SHAFT WALL W/ METAL FURRING
3" = 1'-0"

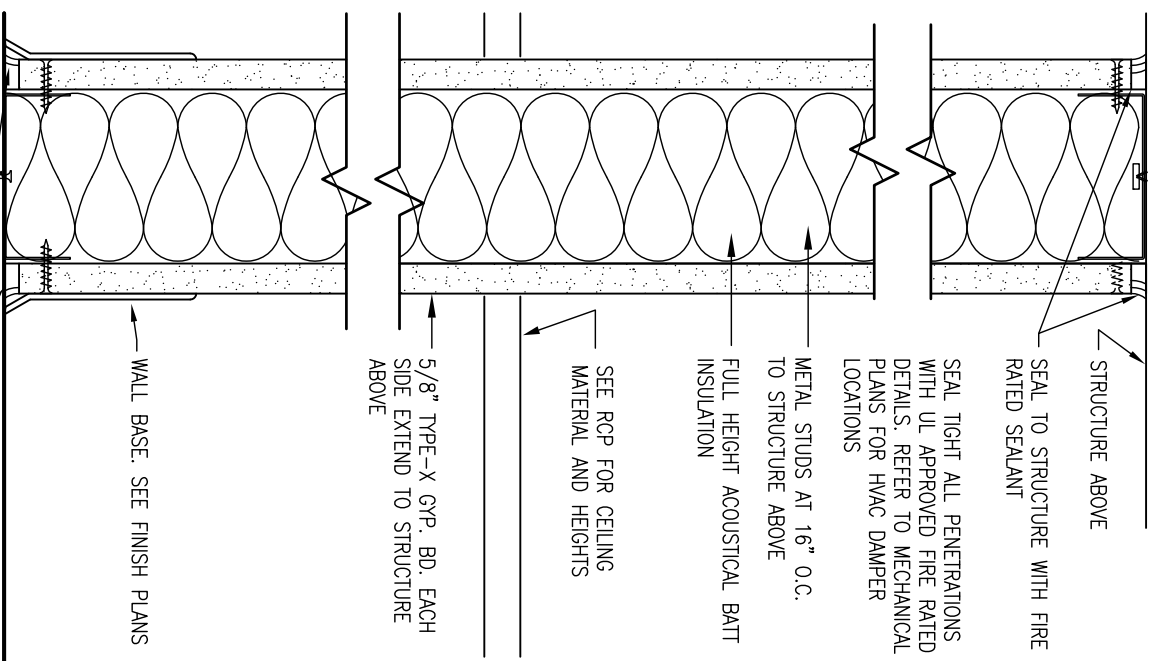


04 1-HOUR RATED FIRE BARRIER
3" = 1'-0"

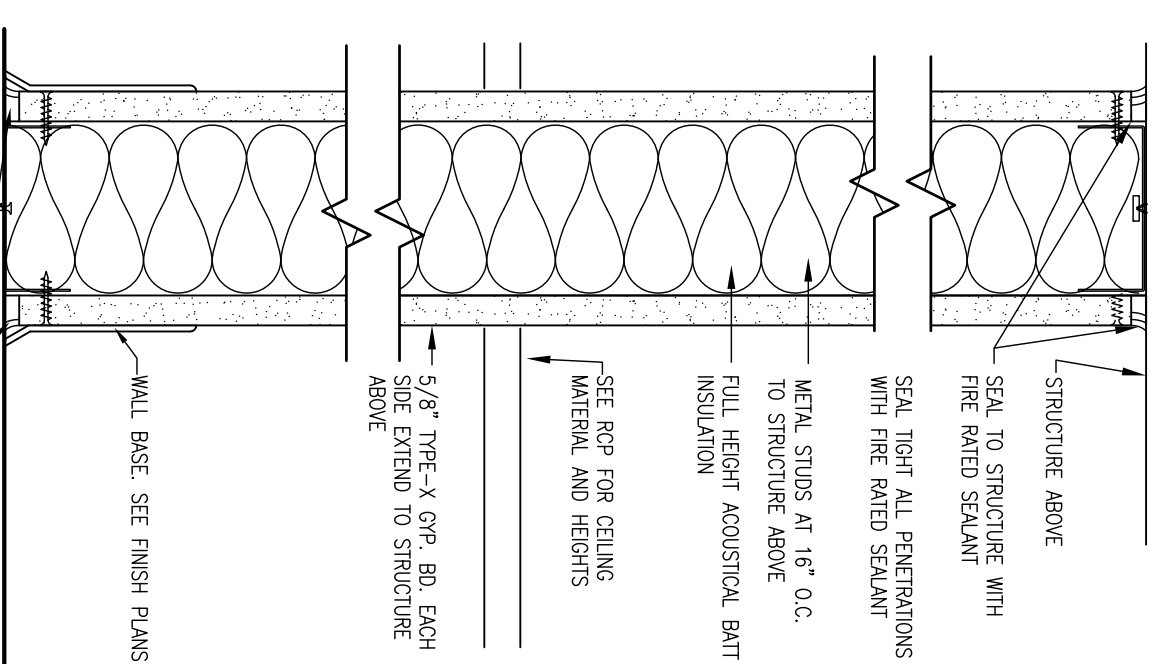

03 SMOKE TIGHT PARTITION
3" = 1'-0"


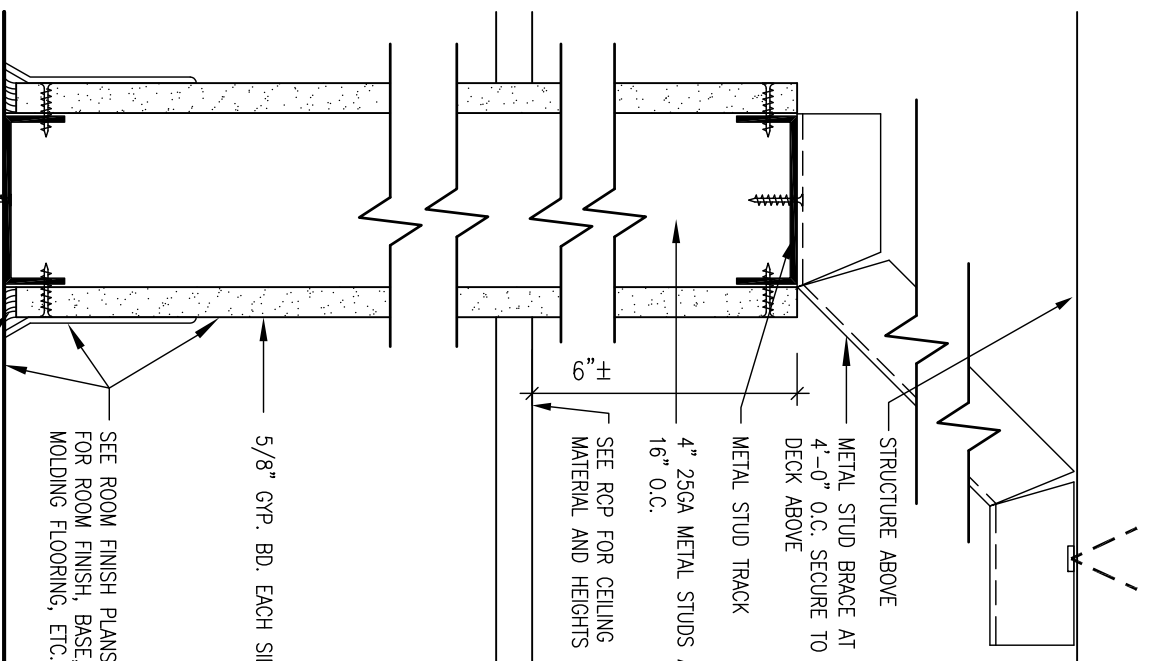


02 NON-RATED PARTIAL HEIGHT PARTITION
3" = 1'-0"

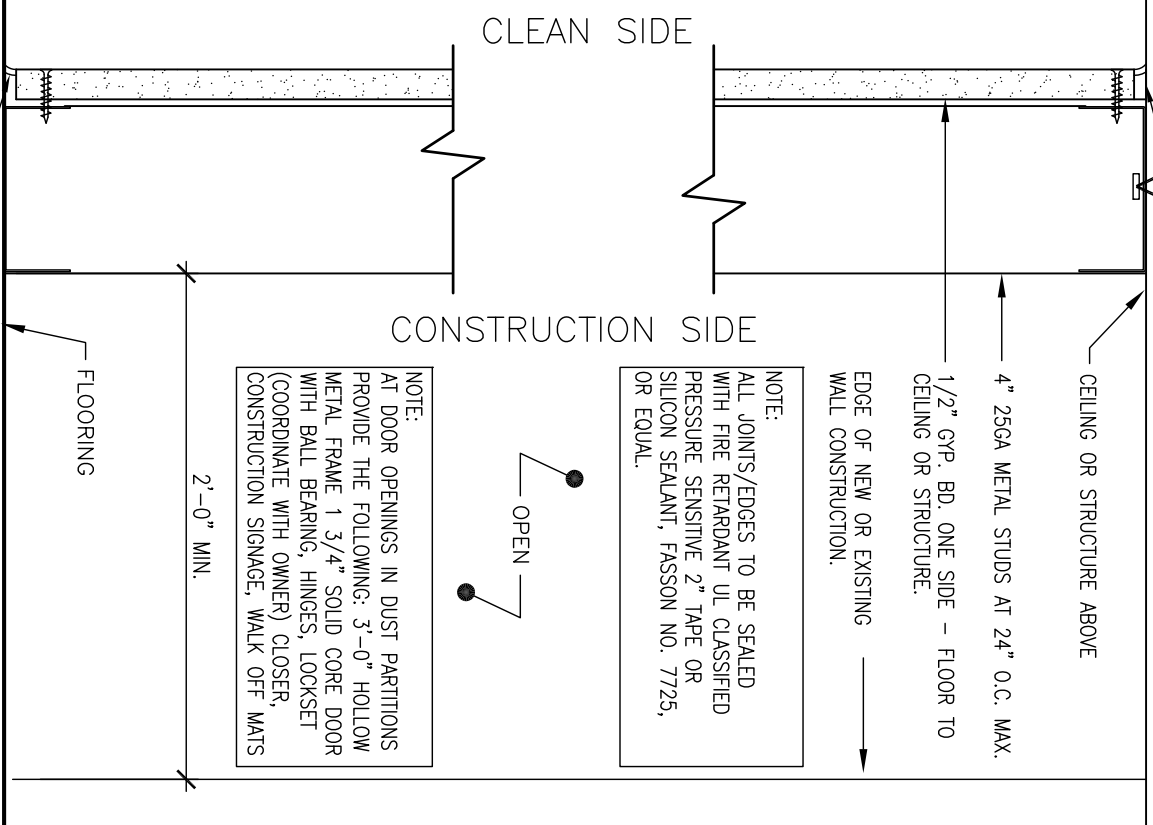

07 NON-RATED METAL STUD FURRING (ONE-SIDED)
3" = 1'-0"

08 SMOKE TIGHT CHASE PARTITION
3" = 1'-0"

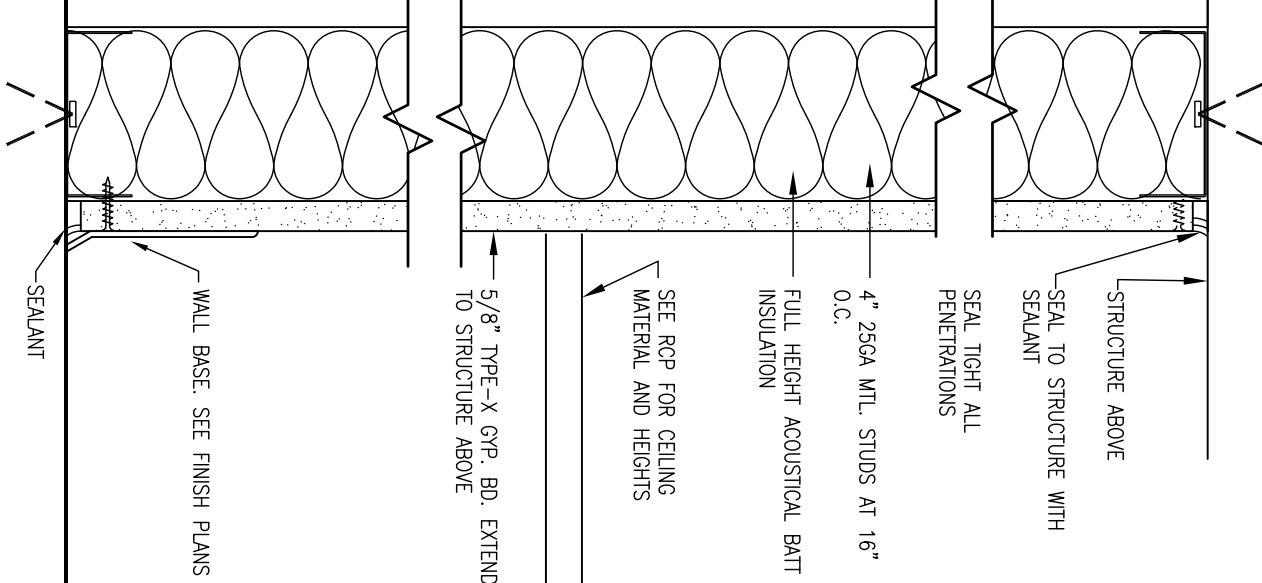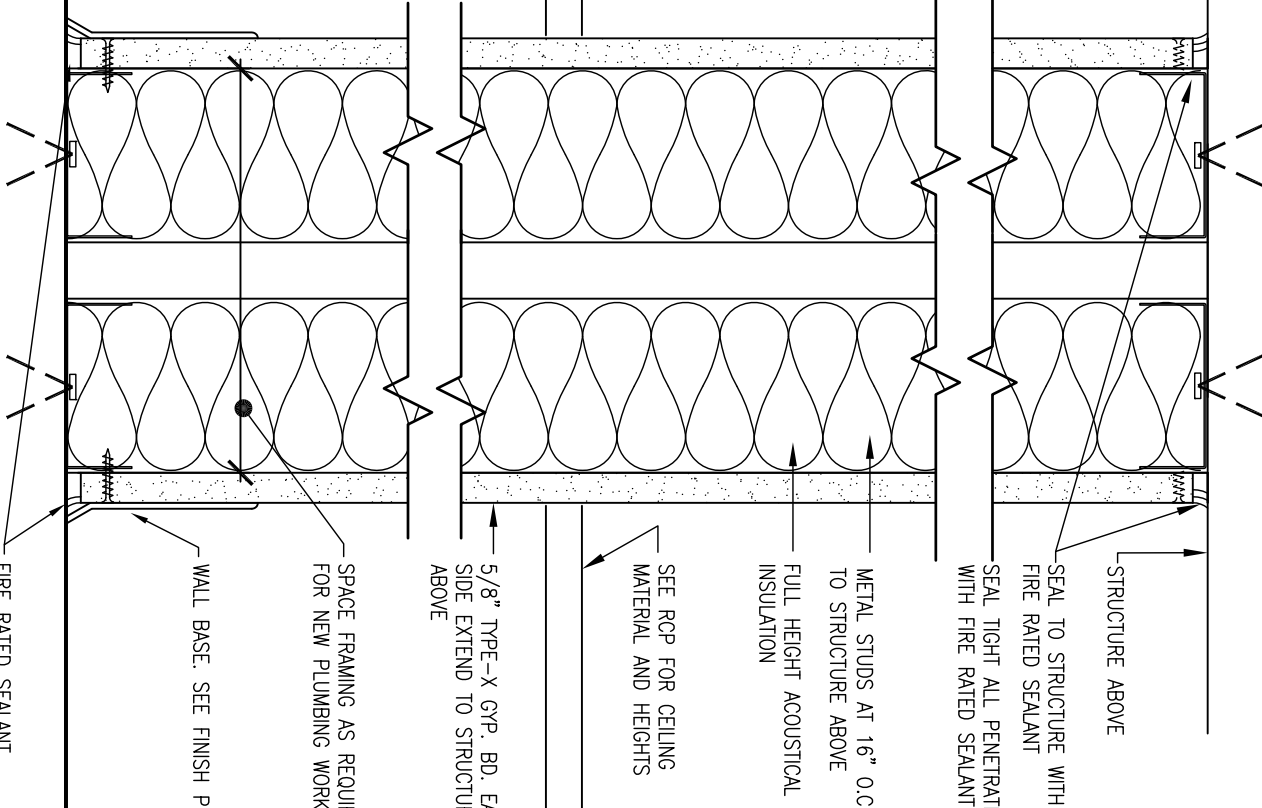


CONSULTING ENGINEERS:



SSOE, Inc.


88 5506

3604 7th Avenue South
Birmingham, AL 35222
Main 205.261.4500
Fax 205.324.4181

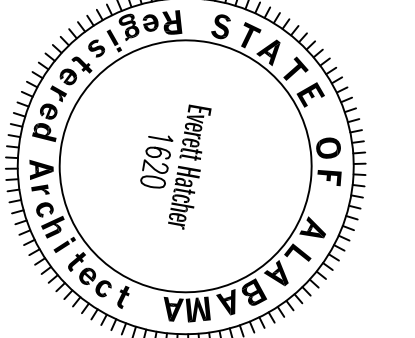

ARCHITECT:

PROJECT MANAGEMENT:

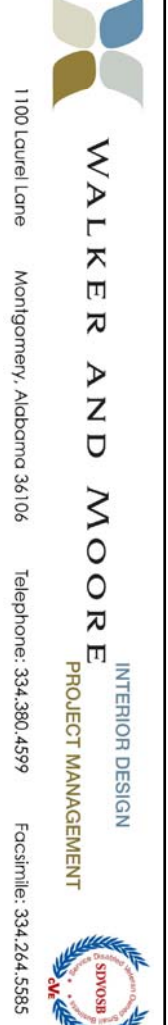

Approved Project Director
James Zelander

PARTITION LEGEND / DETAILS

CONSTRUCTION DOCUMENTS - 100% FINALS FULLY SPRINKLERED

Project Title
A/E AMBULATORY SURGERY IMPROVEMENTS

Project Number
521-328

Office of Construction and Facilities Management
Veterans Affairs

Location
VAMC - Birmingham, Alabama

Building Number
0000000000

Drawing Number
A005

Date
5/23/2014

Checked
PD

Drawn
LW

Project Title
A/E AMBULATORY SURGERY IMPROVEMENTS

Project Number
521-328

Office of Construction and Facilities Management
Veterans Affairs

Location
VAMC - Birmingham, Alabama

Building Number
0000000000

Drawing Number
A005

Date
5/23/2014

Checked
PD

Drawn
LW