

PLOT DATE: 5/13/2014 11:21 AM P:\984 VA Ambulatory Surgery Improvements\DWGS\984.00_VAMC-BHM-A212-SECOND FLOOR EQUIP PLAN.dwg

Revisions	Date


CONSULTING ENGINEERS:



LBVD, Inc.
Civil and Structural Engineers
7110 South 20th Street
Birmingham, AL 35222
Phone: (205) 261-4500
Fax: (205) 324-4181
© Copyright 2002

SSOE, Inc.

3604 7th Avenue South
Birmingham, AL 35222
Phone: (205) 261-4500
Project # 012-01051100

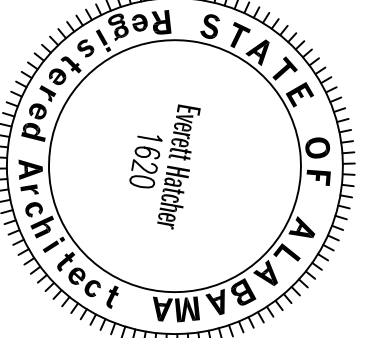


ARCHITECT:



CMH Architects, Inc.
1100 Central Avenue
Birmingham, AL 35224
Phone: (205) 966-5686 • FAX: (205) 966-5688
www.cmharchitect.com
Copyright © 2011 CMH Architects, Inc.

PROJECT MANAGEMENT:

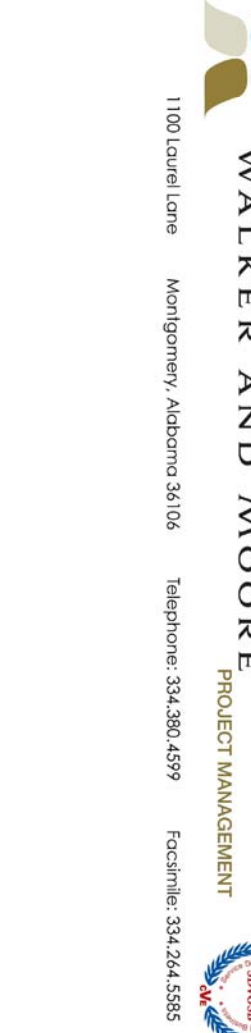

WALKER AND MOORE ENGINEERING, INC.
1100 Central Avenue
Birmingham, AL 35224
Phone: (205) 966-5686 • FAX: (205) 966-5688
www.walkerandmoore.com
Copyright © 2011 Walker and Moore Engineering, Inc.

SECOND FLOOR EQUIPMENT PLAN

Approved Project Director
James Zellander

Location	VAMC - Birmingham, Alabama
Date	5/29/2014
Checked	bea
Drawn	bea

Project Number	521-328
Building Number	0000000000
Drawing Number	A212
DWG 02 of 124	




CONSTRUCTION DOCUMENTS - 100% FINALS FULLY SPRINKLERED


SECOND FLOOR EQUIPMENT PLAN

01 SCALE: 1/4" = 1'-0"

SCALE: 1/4" = 1'-0"

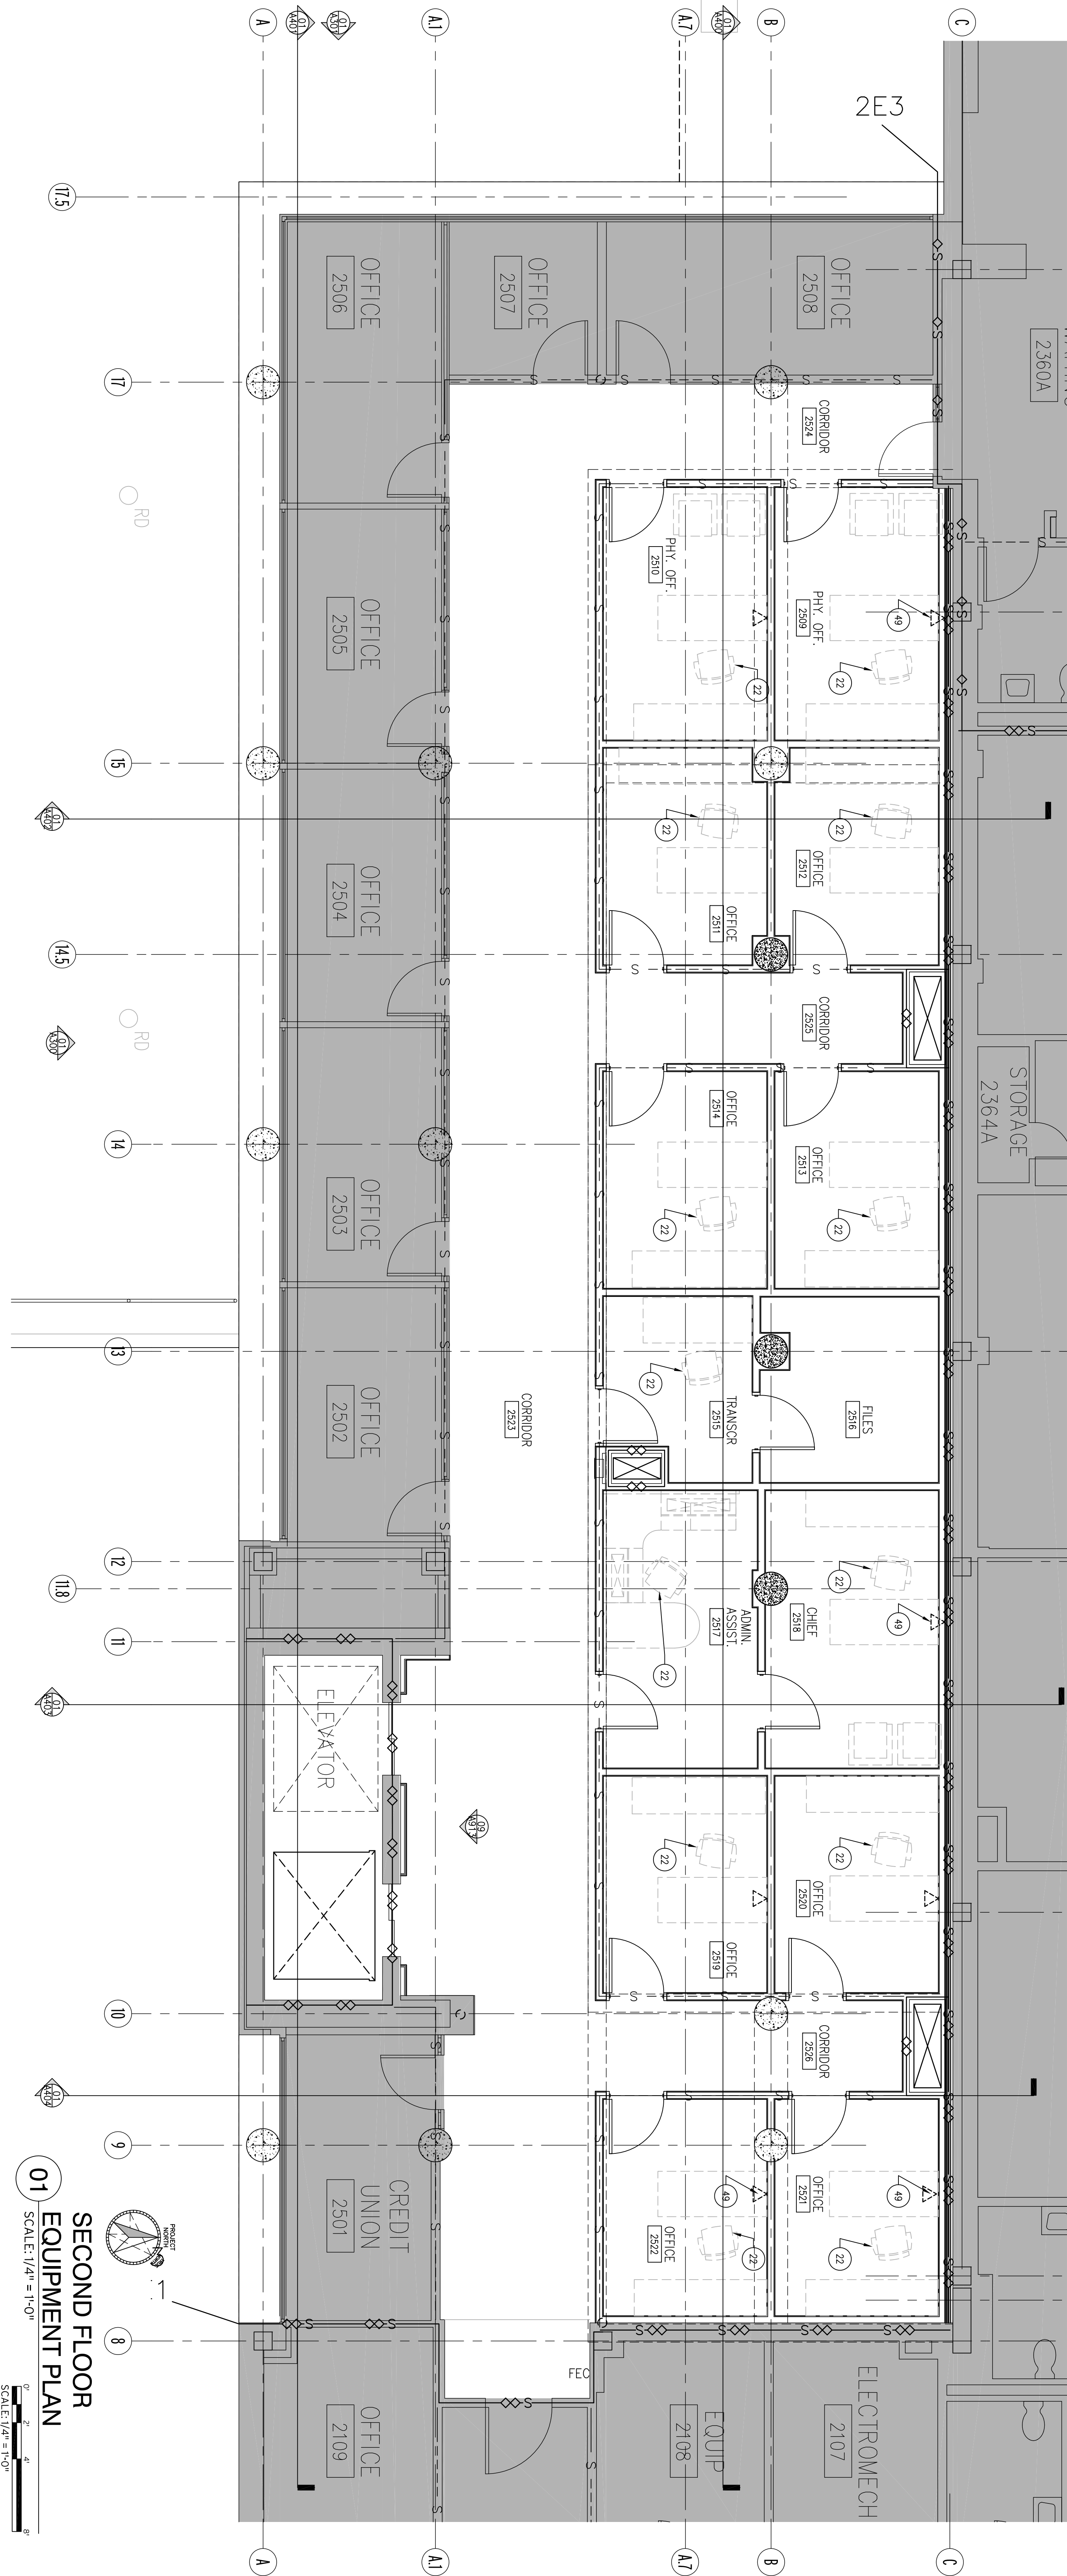

EQUIPMENT AND FURNITURE KEY:			
1	STRETCHER (M4665)	0701	
2	RECLINER (F0265)	0701	
3	I.V. STAND (M4235)	0701	
4	INFUSION VOLUMETRIC PUMP (M4286)	0701	
5	SINK (P3100)	0701	
6	MIRROR (A1066)	0701	
7	DISPENSER, SOAP (A5075)	0701	
8	PAPER TOWEL DISPENSER (A5080)	0701	
9	WASTEPAPER BASKET (F2000)	0701	
10	OXMETER, PULSE (M7905)	0701	
11	SPHYGMOMETER (M4100)	0701	
12	FRAME, INFECTIOUS WASTE BAG W/ID (M4072)	0701	
13	COMPUTER ON WHEELS (00000)	0701	
14	SHARPS/ GLOVES (A5075)	0701	
15	MONITOR PHYSIOLOGICAL BEDSIDE 4 CHANNEL (M7845)	0701	
16	OVERBED TABLE (M7040)	0701	
17	CHAIR (F0205)	0701	
18	WALL MOUNTED TV BRACKET (00000)	0701	
19	TELEVISION (00000)	0701	
20	CUBICLE CURTAIN TRACK (A5180)	0701	
21	CUBICLE CURTAIN	0701	
22	LATEXAL FILES 3 DRAWER (F0420)	0701	
23	BOOKCASE 3 SHELVES (F0110)	0701	
24	SWIVEL CHAIR (F0275)	0701	
25	CEILING MOUNTED MONITOR (TV) BRACKET	0701	
26	40" COMPUTER FLAT PANEL MONITOR (M1801)	0701	
27	PRINTER (M4825)	0701	
28	CHAIR WITHOUT ARMS (F0210)	0701	
29	MEDICAL UTILITY GAS/ELECTRIC RAIL SYSTEM (A1102) RAIL TO HUBBOW 3 TRACK SYSTEM, UNIFLEX 1000, ADD TO TRACK - STAND, VITAL SIGNS MONITOR	0701	
30	WORK TABLE (E0703)	0701	
31	MOBILE STORAGE CABINET (E0963)	0701	
32	BATTERY POWERED WALL CLOCK (F3200)	0701	
33	TELEPHONE DESK (A1015)	0701	
34	CHART LADDER (M1605)	0701	
35	GRAB BAR (A5109)	0701	
36	GRAB BAR (A5109-VERTICAL)	0701	
37	ILLUMINATOR, FLUO 4 PANELS, WALL MOUNT.	0701	
38	LINEAR HAMPER (M4070)	0701	
39	SMALLER MAPIN DISPENSER (A5590)	0701	
40	CLOSET HOOK (A5145)	0701	
41	WALL MOUNTED TELEPHONE	0701	
42	TOILET PAPER DISPENSER (A5200)	0701	
43	HAND SWITZER DISPENSER	0701	
44	DESK TELEPHONE	0701	
45	UTILITY SINK	0701	
46	CLINICAL SINK	0701	
47	TRASH CART (F0530)	0701	
48	44 GALLON TRASH CAN (F2020)	0701	
49	LINEAR HAMPER	0701	
50	CEILING MOUNTED PATIENT LIFT TRACK	0701	
51	SPHYGMOMETER, OXIMETER, INFUSION PUMP, I.V. STAND, VITAL SIGNS MONITOR	0701	
52	CONSOLE, PNCIS, REMOTE VIEW (M4122)	0701	
53	METAL LOCKERS	0701	
54	O.R. LIGHT, DUAL, MED	0701	
55	ELECTRO SURROCK UNIT, DUAL OUTPUT	0701	
56	PROCESS TABLE, ADJ. HEIGHT, 5 DRAWER	0701	
57	FREE STANDING NOURISHMENT STATION (M3140)	0701	
58	WALL MOUNTED CABINETS (E0300)	0701	
59	BASE CABINETS (C0390, C0310, C0340)	0701	
60	PYXIS (M4150)	0701	
61	REFRIGERATOR	0701	
62	SCRUB SINK	0701	
63	O.R. TABLE	0701	

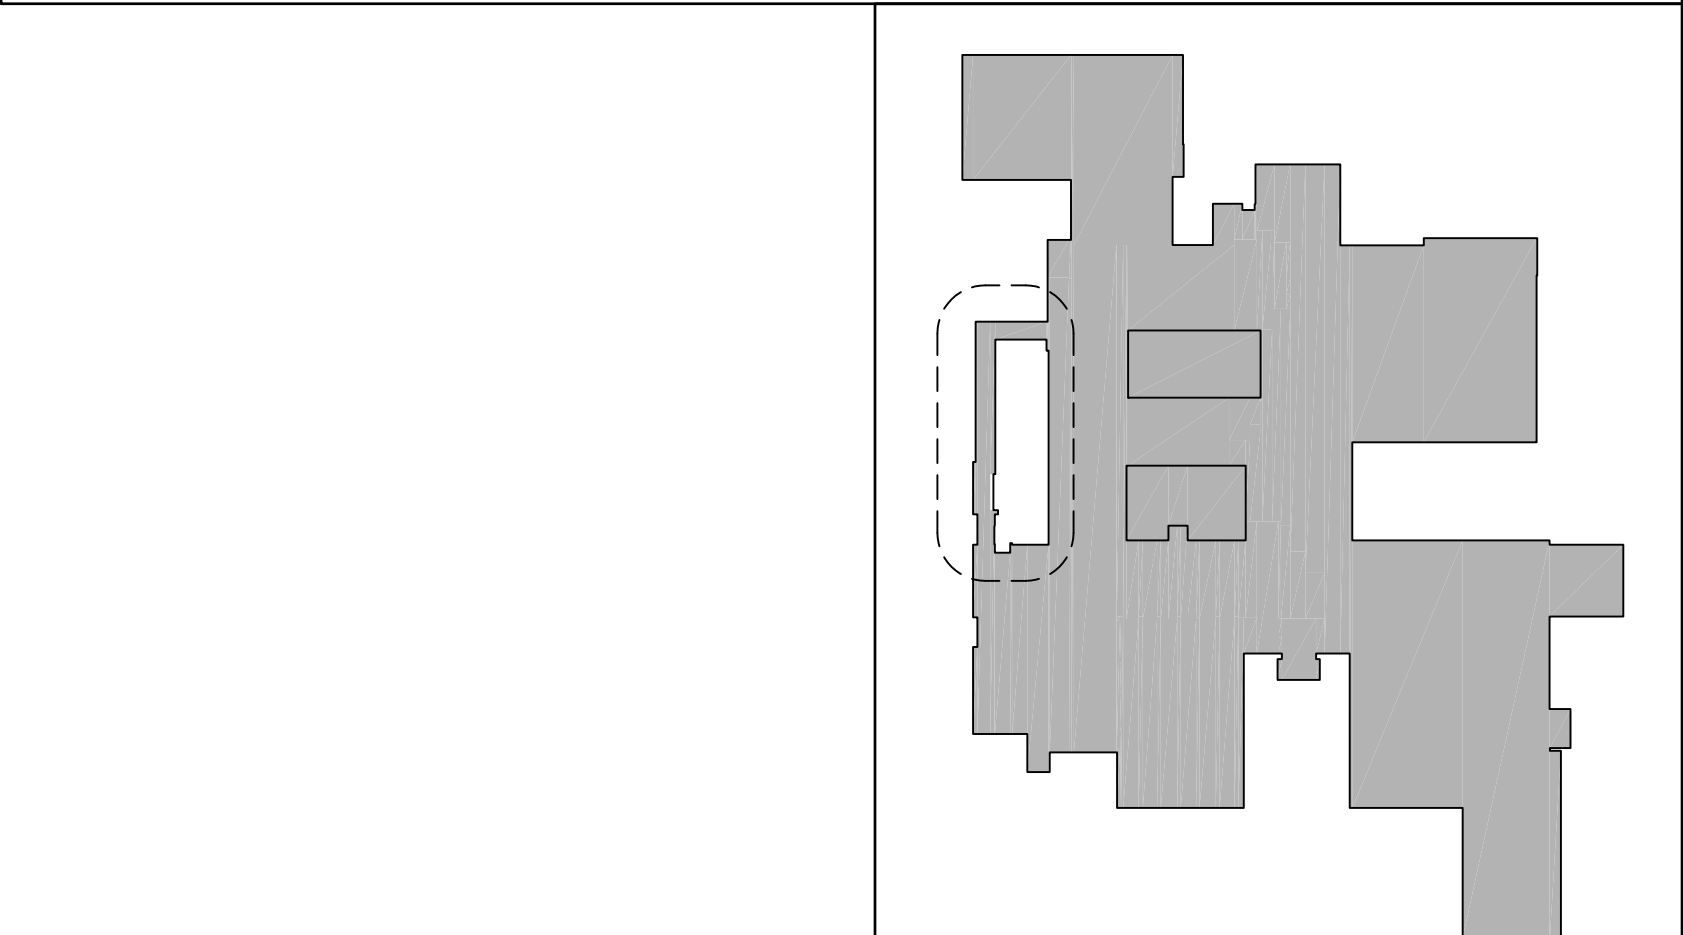

SECOND FLOOR KEY PLAN N.T.S.