

PLOT DATE: 5/13/2014 11:23 AM P:\984 VA Ambulatory Surgery Improvements\DWGS\984.00_VAMC-BHM-A213-THIRD FLOOR EQUIP PLAN.dwg


Revisions	Date

CONSULTING ENGINEERS:



SSOE, Inc.

3604 7th Avenue South
Birmingham, AL 35222
Main (205) 251-4500
Fax (205) 324-4181

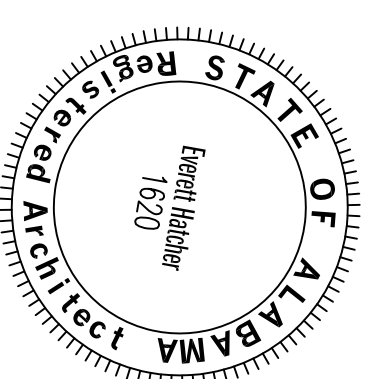


ARCHITECT:



CMH Architects, Inc.

1205 9th Avenue South
Birmingham, AL 35224
Office: (205) 324-4181
Fax: (205) 324-4181
www.cmharchitects.com
Copyright © 2011 CMH Architects, Inc.

PROJECT MANAGEMENT:

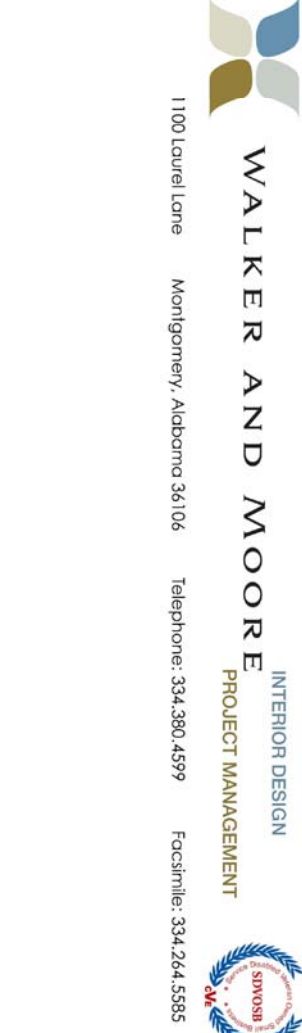

WALKER AND MOORE, INC.

www.walkerandmoore.com

THIRD FLOOR EQUIPMENT PLAN

Approved Project Director
James Zellander

THIRD FLOOR EQUIPMENT PLAN

Location
VAMC - Birmingham, Alabama

Project Number
521-328

Building Number
0000000000



Office of Construction and Facilities Management



CONSTRUCTION DOCUMENTS - 100% FINALS FULLY SPRINKLERED

THIRD FLOOR EQUIPMENT PLAN

01 SCALE: 1/4" = 1'-0"

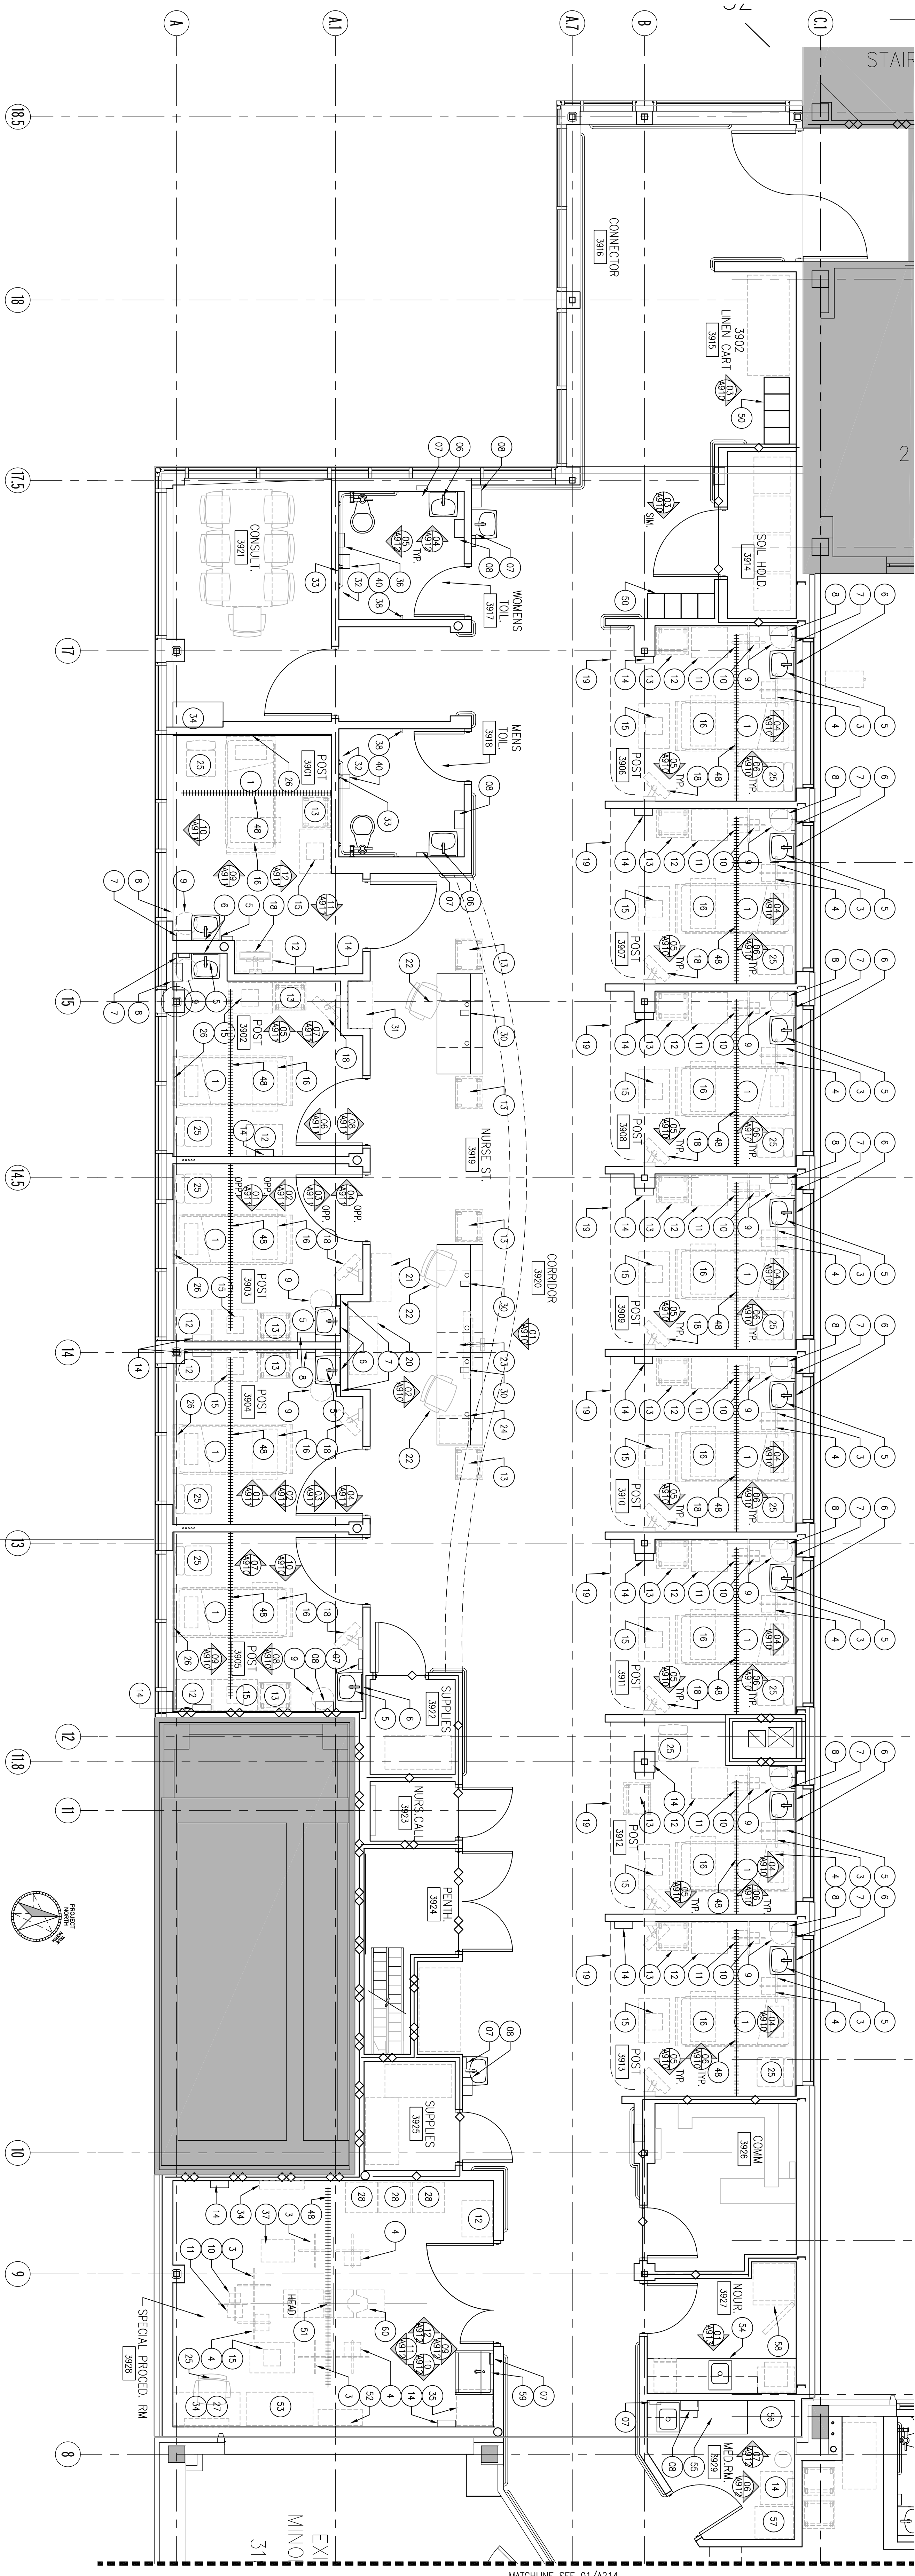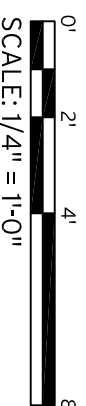

EQUIPMENT AND FURNITURE KEY:			
1	STRETCHER (M4665)	070	
2	RECLINER (F0265)	070	
3	I.V. STAND (M4255)	070	
4	INFUSION VOLUMETRIC PUMP (M4286)	070	
5	SINK (F3100)	070	
6	MIRROR (A1066)	070	
7	DISPENSER, SOAP (A5075)	070	
8	PAPER TOWEL DISPENSER (A5080)	070	
9	WASTE/PAPER BASKET (F2000)	070	
10	OMNICEPT, PULSE (M7905)	070	
11	SPRINOMETER (M4100)	070	
12	FRAME, INECTODUS WASTE BAG W/AD (M4072)	070	
13	COMPUTER ON WHEELS (00000)	070	
14	SHAPES/ GLOVES (A5075)	070	
15	MONITOR PHYSIOLOGICAL BEDSIDE 4 CHANNEL (M7845)	070	
16	OVERBED TABLE (M7040)	070	
17	CHAIR (F0205)	070	
18	WALL MOUNTED TV BRACKET (00000)	070	
19	TELEVISION (00000)	070	
20	CUBICLE CURTAIN	070	
21	LATRAL FILES 3 DRAWER (F0420)	070	
22	BOOKCASE 3 SHELVES (F0110)	070	
23	SWIVEL CHAIR (F0275)	070	
24	CEILING MOUNTED MONITOR (TV) BRACKET	070	
25	40" COMPUTER FLAT PANEL MONITOR (M1801)	070	
26	PRINTER (M1825)	070	
27	CHAIR WITHOUT ARMS (F0210)	070	
28	MEDICAL UTILITY GAS/ELECTRIC RAIL SYSTEM (A1107) EQUIP. ADD TO TRACK - 3 TRACK SYSTEM, SPRINOMETER, OMNICEPT, INFUSION PUMP, I.V. STAND, VITAL SIGNS MONITOR.	070	
29	WORK TABLE (E0703)	070	
30	MOBILE STORAGE CABINET (E0963)	070	
31	BATTERY POWERED WALL CLOCK (F3200)	070	
32	TELEPHONE DESK (A1015)	070	
33	CHAIR LADDER (M1805)	070	
34	GRAB BAR (A5109)	070	
35	GRAB BAR (A5109-CERICAL)	070	
36	ILLUMINATOR, FLUO 4 PANELS, WALL MOUNT.	070	
37	LINEN HAMPER (M4070)	070	
38	SMALLER WAPKA DISPOSAL (A5090)	070	
39	STAND W/AD (M4810)	070	
40	CABINET HOOK (A5145)	070	
41	WALL MOUNTED TELEPHONE	070	
42	TOILET PAPER DISPENSER (A5200)	070	
43	HAND SANITIZER DISPENSER	070	
44	DESK TELEPHONE	070	
45	UTILITY SINK	070	
46	CLINICAL SINK	070	
47	TRASH CART (F0530)	070	
48	44 GALLON TRASH CAN (F2020)	070	
49	LINEN HAMPER	070	
50	CEILING MOUNTED PATIENT LIFT TRACK	070	
51	SPRINOMETER, OMNICEPT, REMOTE VIEW (M4122)	070	
52	CONSOLE, PACS, REMOTE VIEW (M4122)	070	
53	METAL LOCKERS	070	
54	O.R. LIGHT, DUAL HEAD	070	
55	ELECTRO SURGICAL UNIT, DUAL OUTPUT	070	
56	PROCESS TABLE, ADJ. HEIGHT, 5 DRAWER	070	
57	FREE STANDING NOURISHMENT STATION (M1140)	070	
58	WALL MOUNTED CABINETS (C0300)	070	
59	BASE CABINETS (C0390, C0330, C0340)	070	
60	PYXIS (A5150)	070	
61	REFRIGERATOR	070	
62	SCUBA SINK	070	
63	O.R. TABLE	070	

THIRD FLOOR KEY PLAN

