

PLOT DATE: 5/13/2014 11:25 AM P:\984 VA Ambulatory Surgery Improvements\DWGS\984.00\_VAMC-BHM-A214A-THIRD FLOOR EQUIP PLAN.dwg

Revisions	Date


CONSULTING ENGINEERS:



**LBVD, Inc.**  
Civil and Structural Engineers  
716 South 30th Street  
Birmingham, AL 35222  
Main (205) 261-4300  
Fax (205) 324-4181  
© copyright 2002

**SSOE**

**SSOE, Inc.**  
3604 7th Avenue South  
Birmingham, AL 35222  
Main (205) 988-5522  
Project # 012-01051100

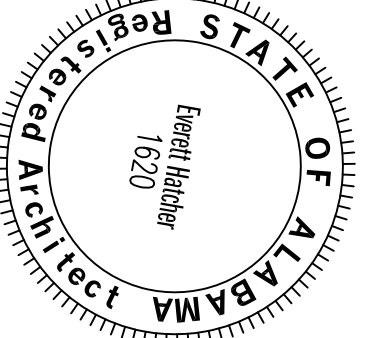

**ARCHITECT:**  
**CM Architects, Inc.**  
1202 Central Avenue  
Birmingham, AL 35224  
Office: Suite 300  
(205) 988-5566 - TEL  
(205) 988-5566 - FAX  
www.cmarchitect.com  
Copyright © 2011 CM Architects, Inc.

PROJECT MANAGEMENT:



**WALKER AND MOORE**  
PROJECT MANAGEMENT  
11801 Central Avenue  
Montgomery, Alabama 36106  
Telephone: 334.346.6099  
Facsimile: 334.346.6085

Drawing Title  
**DEDUCTIVE ALTERNATE #3  
THIRD FLOOR EQUIPMENT PLAN**

Approved Project Engineer  
**James Zellender**

Location  
**VAMC - Birmingham, Alabama**

Checked  
**bea**

Drawn  
**bea**

Project Number  
**521-328**

Building Number  
**0000000000**


Drawing Number  
**A214A**

Dwg. 006 of 024




CONSTRUCTION DOCUMENTS - 100% FINALS FULLY SPRINKLERED

**DEDUCTIVE ALTERNATE #3  
THIRD FLOOR EQUIPMENT PLAN**

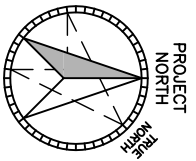

01 SCALE: 1/4" = 1'-0"

0" 2" 4" 8"  
SCALE: 1/4" = 1'-0"

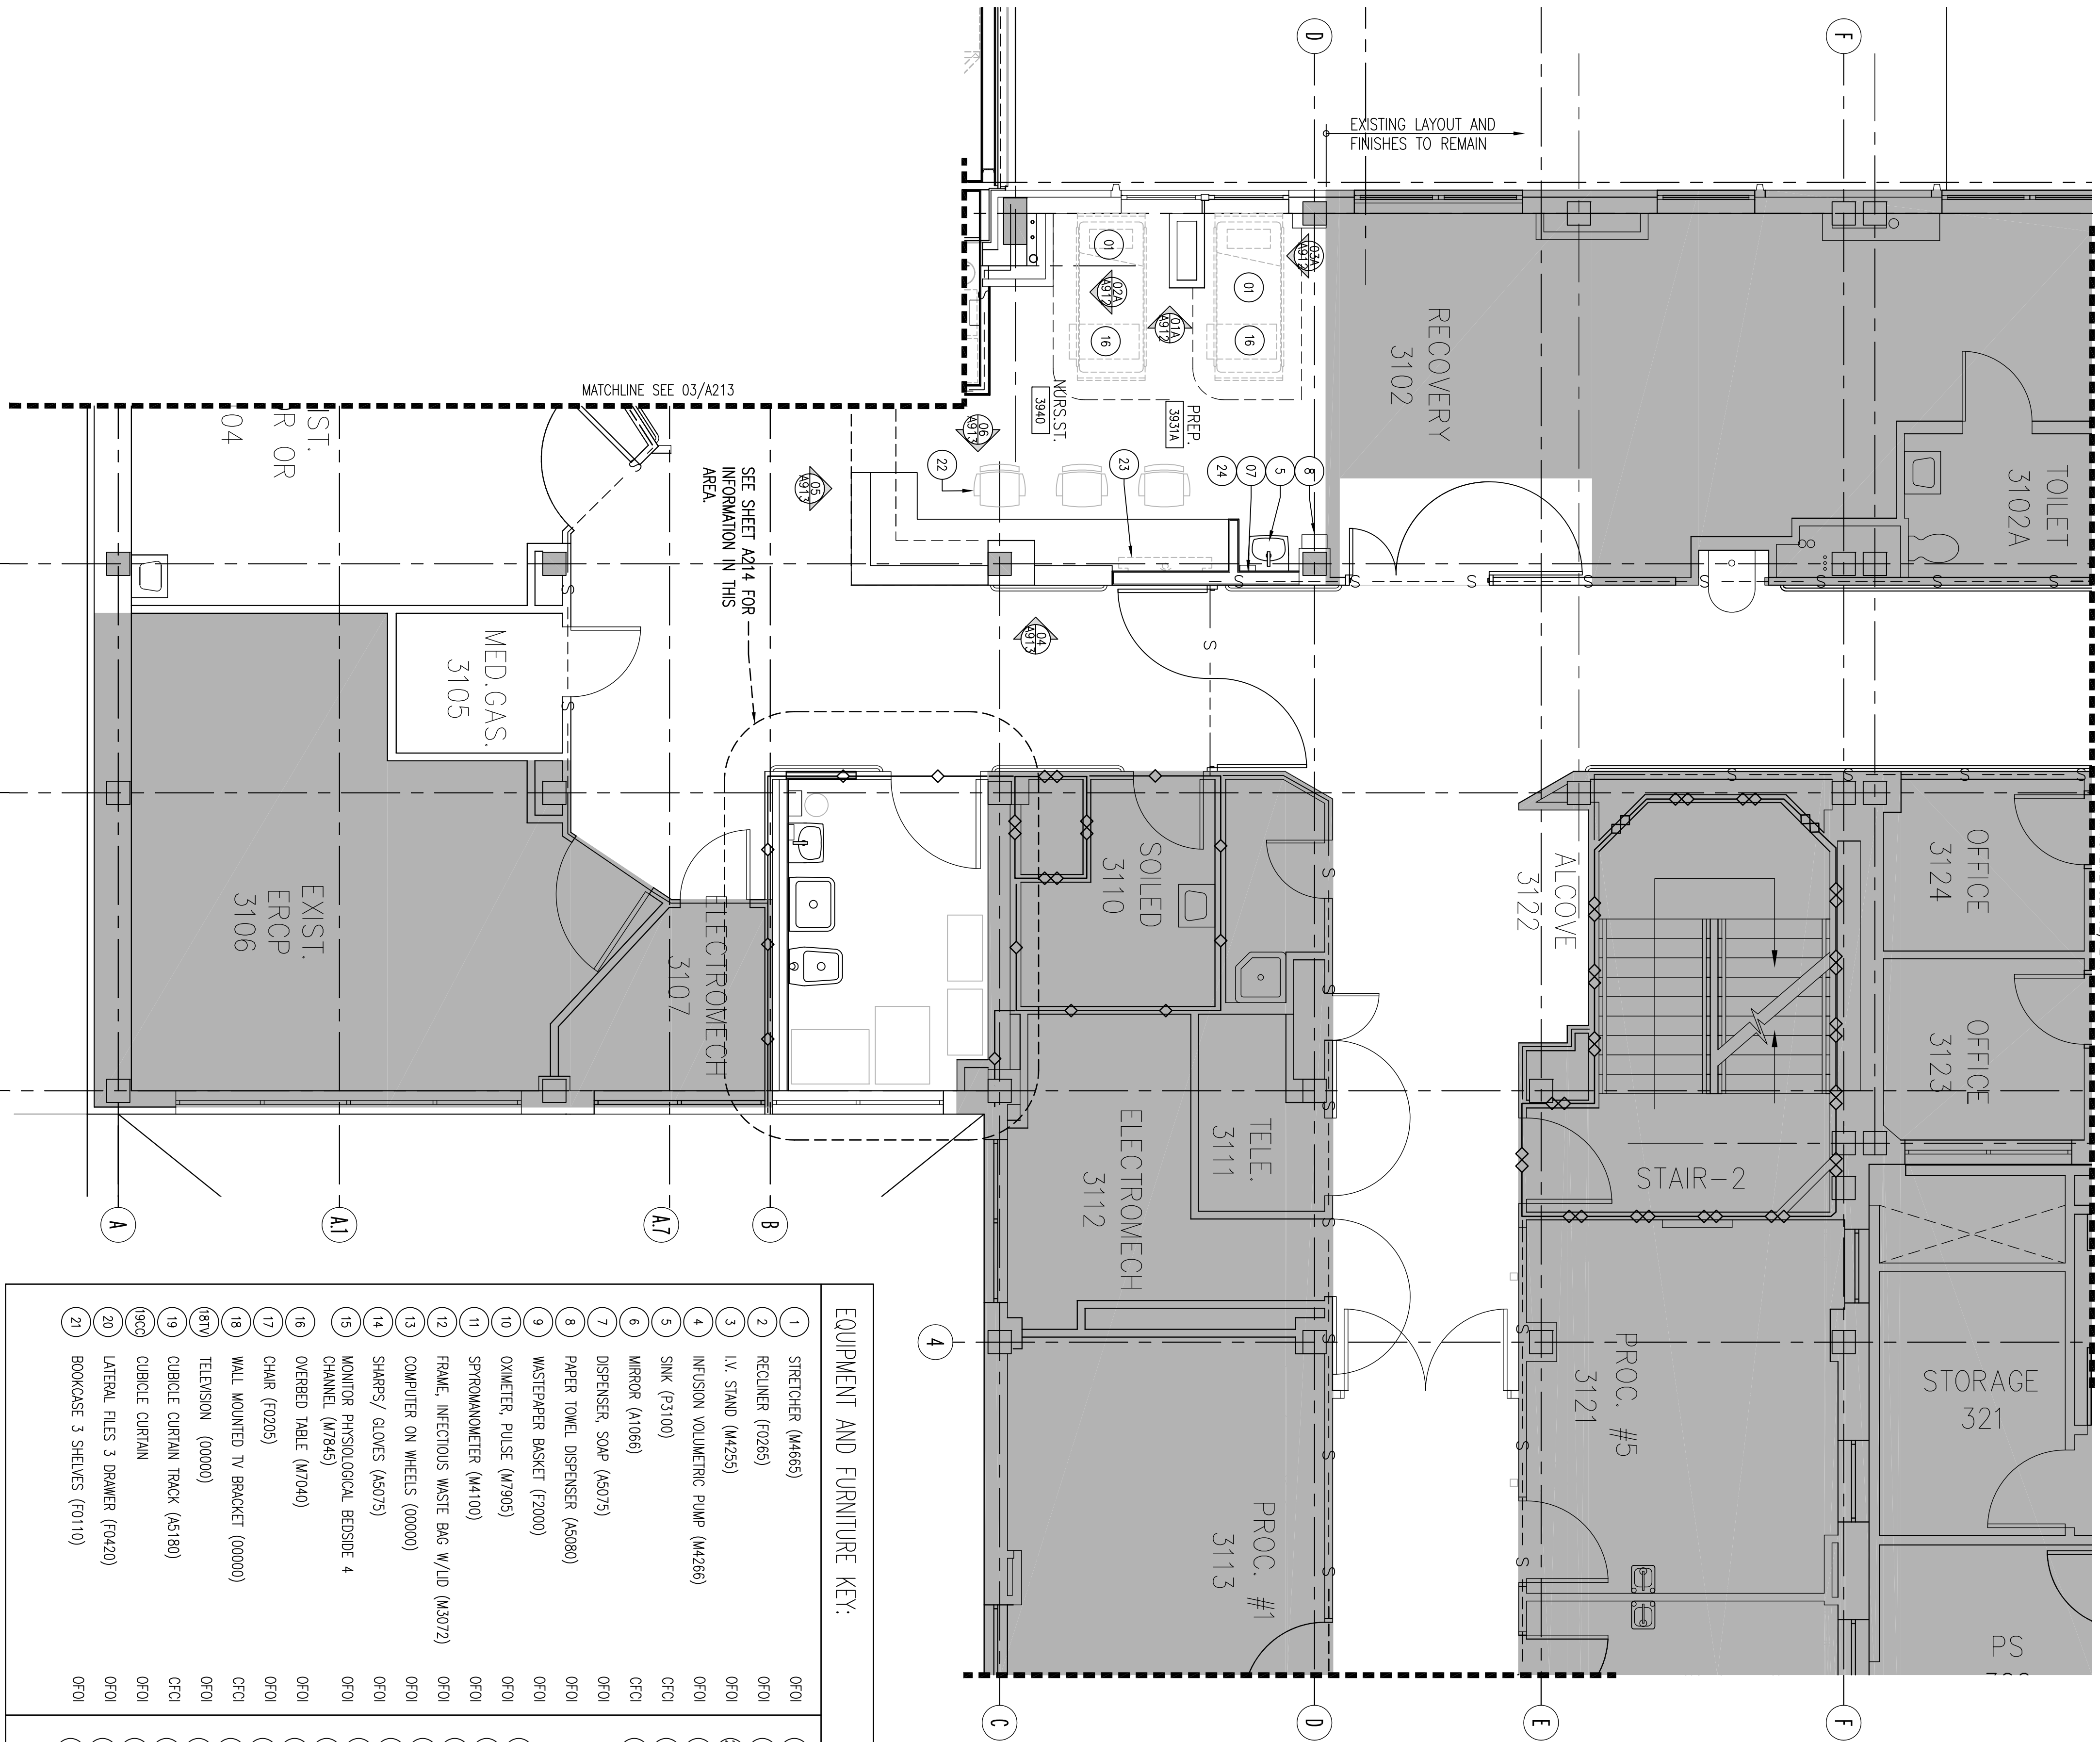

**EQUIPMENT AND FURNITURE KEY:**

1	STRETCHER (M465)	0701	22	SMALL CHAIR (70275)	0701	42	DESK TELEPHONE	0701
2	RECLINER (70265)	0701	23	CEILING MOUNTED MONITOR (71) BRACKET	0701	43	UTILITY SINK	0701
3	LV. STAND (M225)	0701	23TV	40" COMPUTER FLAT PANEL MONITOR (M181)	0701	44	CLINICAL SINK	0701
4	INFUSION VOLUMETRIC PUMP (M4266)	0701	24	PRINTER (M1825)	0701	45	TRASH CART (70530)	0701
5	SINK (73100)	0701	25	CHAIR WITHOUT ARMS (70210)	0701	46	44 GALLON TRASH CAN (72020)	0701
6	MIRROR (A1066)	0701	26	MEDICAL UTILITY GAS/ELECTRIC RAIL SYSTEM (M1827)	0701	47	LINEN HAMPER	0701
7	DISPENSER, SOAP (A5075)	0701	27	MEDICAL UTILITY GAS/ELECTRIC RAIL SYSTEM (M1827) ADD TO BRACK	0701	48	CEILING MOUNTED PATIENT LIFT TRACK	0701
8	PAPER TOWEL DISPENSER (A5080)	0701	28	SPRINKLER, OXIMETER, INFUSION PUMP, LV. STAND, VITAL SIGNS MONITOR	0701	49	CONSOLE, PACS, REMOTE VIEW (M1122)	0701
9	WASTERPAPER BASKET (72000)	0701	29	WORK TABLE (E0703)	0701	50	METAL LOCKERS	0701
10	OXIMETER, PULSE (M7905)	0701	30	MOBILE STORAGE CABINET (E0963)	0701	51	O.R. LIGHT, DUAL VELD	0701
11	SPRINKLER (M4100)	0701	31	BATTERY POWERED WALL CLOCK (73200)	0701	52	ELECTRO SURGICAL UNIT, DUAL OUTPUT	0701
12	FRAME, INFECTIOUS WASTE BAG W/LID (M5072)	0701	32	TELEPHONE DESK (A1015)	0701	53	PROCESS TABLE, ADJ. HEIGHT, 5 DRAWER	0701
13	COMPUTER ON WHEELS (00000)	0701	33	CHART LADDER (M1665)	0701	54	FREE STANDING NOURISHMENT STATION (M3140)	0701
14	SHARPS/ GLOVES (A5075)	0701	34	GRAB BAR (A5109)	0701	55	WALL MOUNTED CABINETS (E0300)	0701
15	MONITOR PHYSIOLOGICAL BEDSIDE 4 CHANNEL (M7845)	0701	35	GRAB BAR (A5109-VERTICAL)	0701	56	BASE CABINETS (C0390, C0330, C0340)	0701
16	OVERBEDD TABLE (M7840)	0701	36	ILLUMINATOR, FILM 4 PANELS, WALL MOUNT.	0701	57	PXIS (M3130)	0701
17	CHAIR (70205)	0701	37	WALL MOUNTED TV BRACKET (00000)	0701	58	REFRIGERATOR	0701
18	WALL MOUNTED TV BRACKET (00000)	0701	38	LINEN HAMPER (M43070)	0701	59	SCUBA SINK	0701
19	TELEVISION (00000)	0701	39	SKINNY MARKIN DISPENSER (A5090)	0701	60	O.R. TABLE	0701
20	CUBICLE CURTAIN TRACK (A5180)	0701	40	GARMENT HOOK (A5145)	0701			
21	CUBICLE CURTAIN	0701		WALL MOUNTED TELEPHONE	0701			
	LATERAL FILES 3 DRAWER (70420)	0701		TOILET PAPER DISPENSER (A5200)	0701			
	BOOKCASE 3 SHELVES (70110)	0701		HAND SANITIZER DISPENSER	0701			

0701 - OWNER FINISHED OWNER INSTALLED


0701 - CONTRACTOR FINISHED CONTRACTOR INSTALLED

**THIRD FLOOR EQUIPMENT PLAN**

SCALE: 1/4" = 1'-0"

0" 2" 4" 8"  
SCALE: 1/4" = 1'-0"

03 SEE SHEET A214 FOR INFORMATION IN THIS AREA.

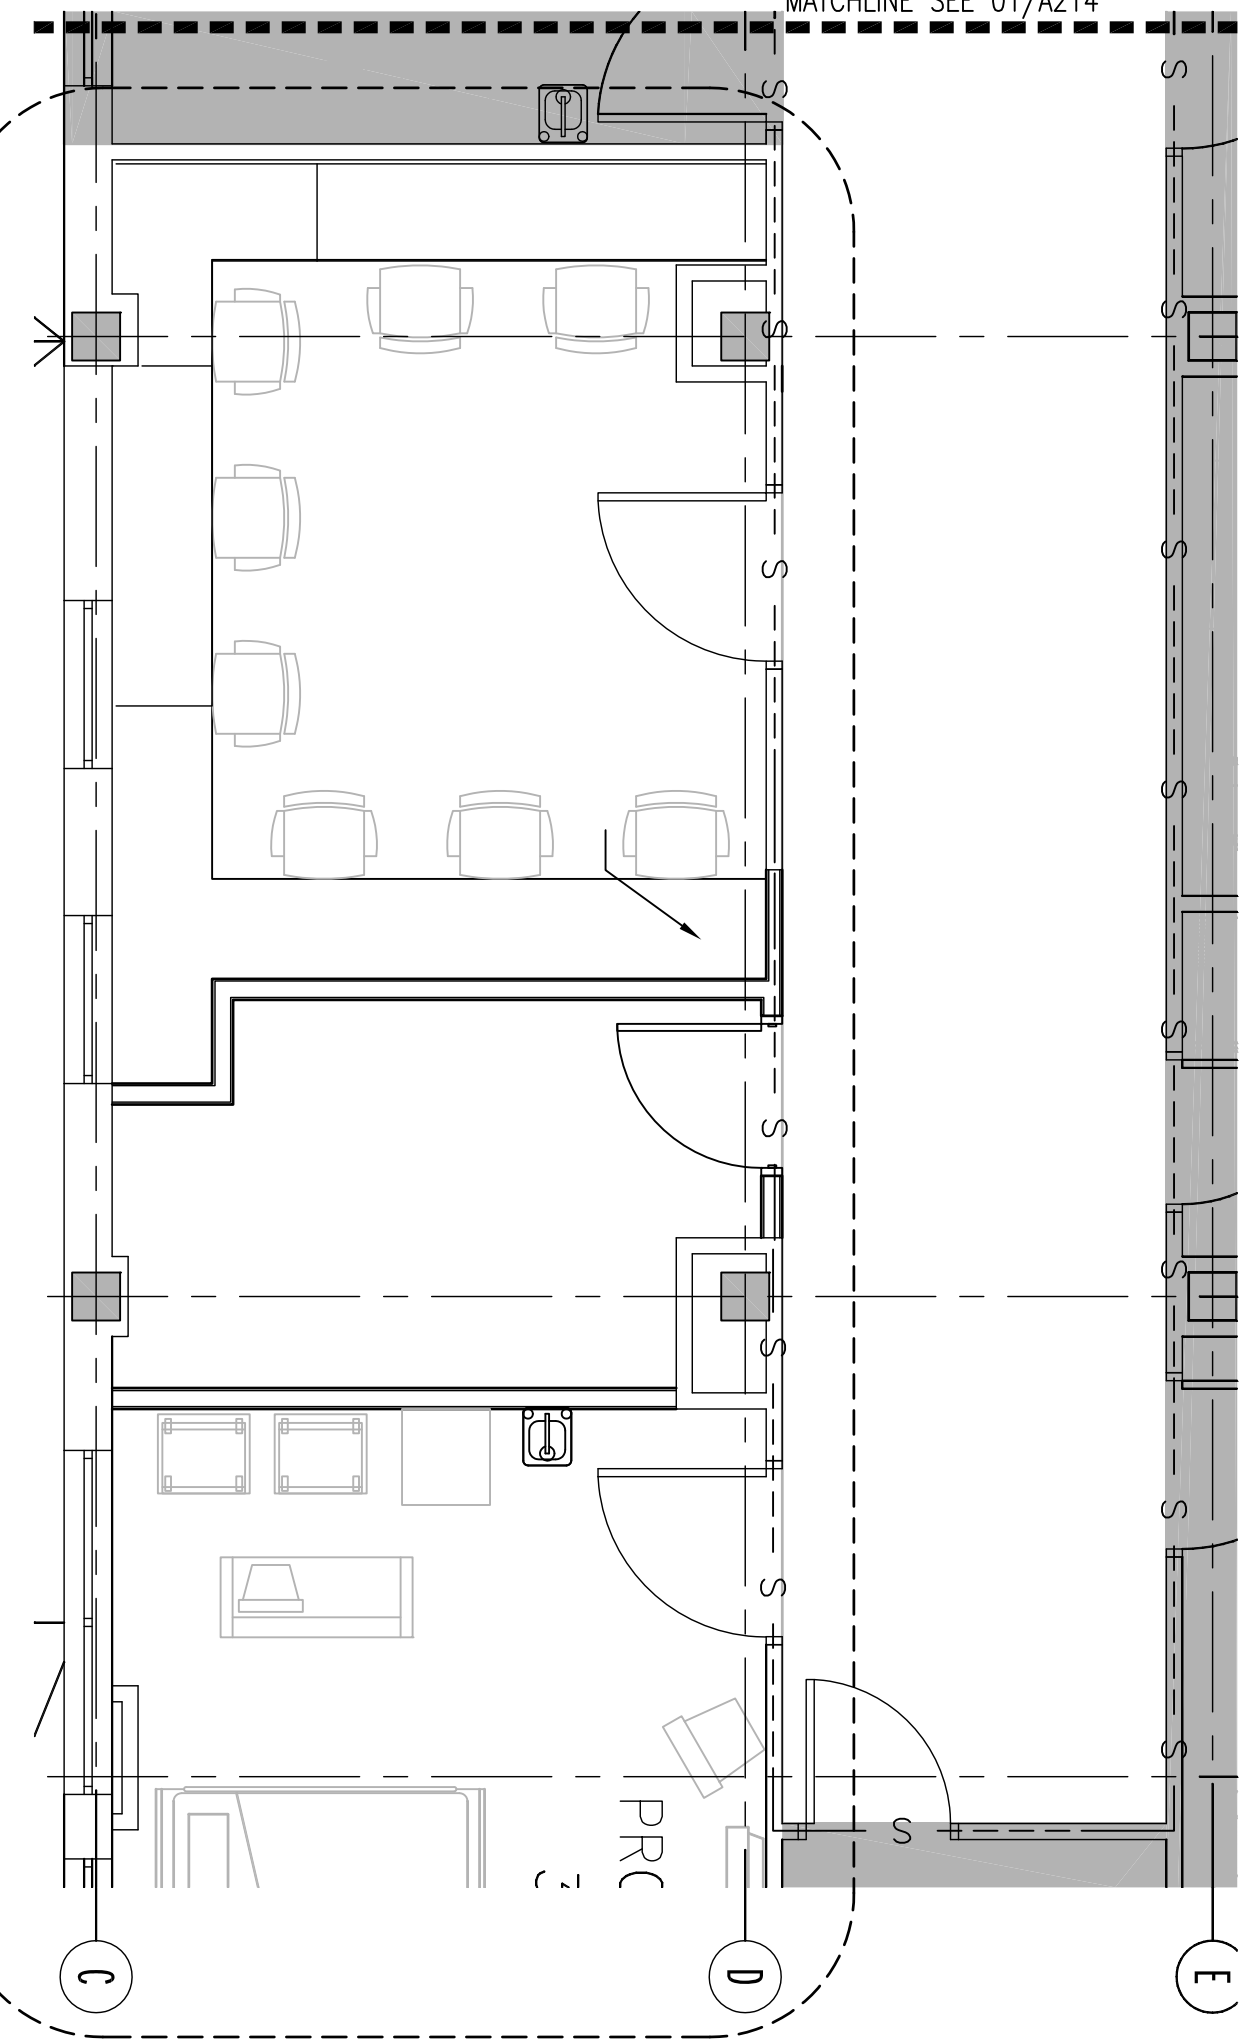

**THIRD FLOOR KEY PLAN**

N.T.S.

