



PLOT DATE: 5/13/2014 12:18 PM P:\984 VA Ambulatory Surgery Improvements\DWGS\984.00_VAMC-BHM-A231-PLAN DETAILS.dwg

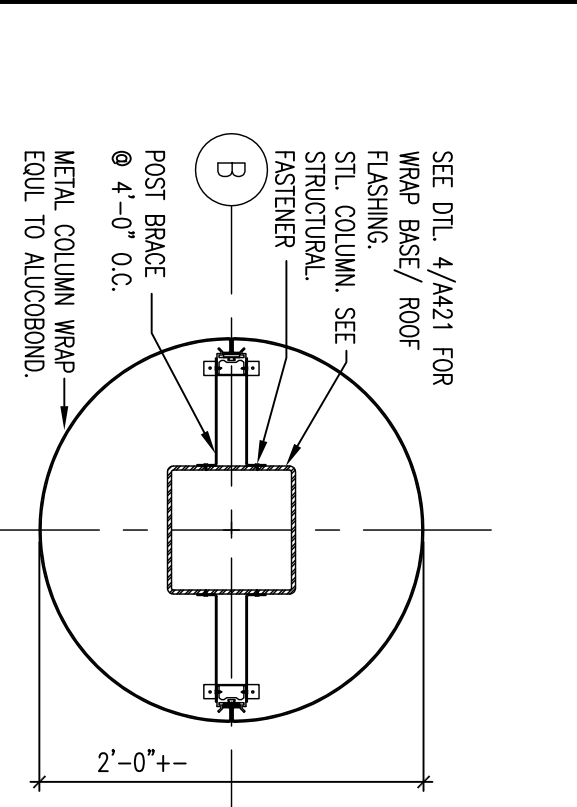


35 PLAN DETAIL
SCALE: 1" = 1'-0"

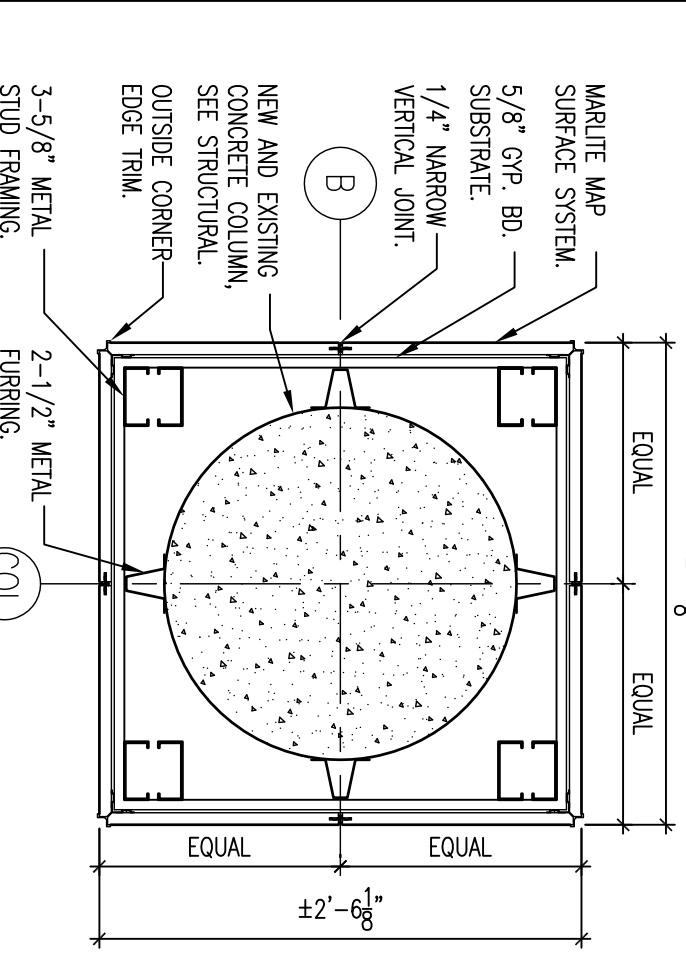


30 PLAN DETAIL
SCALE: 1" = 1'-0"

25 PLAN DETAIL
SCALE: 1" = 1'-0"

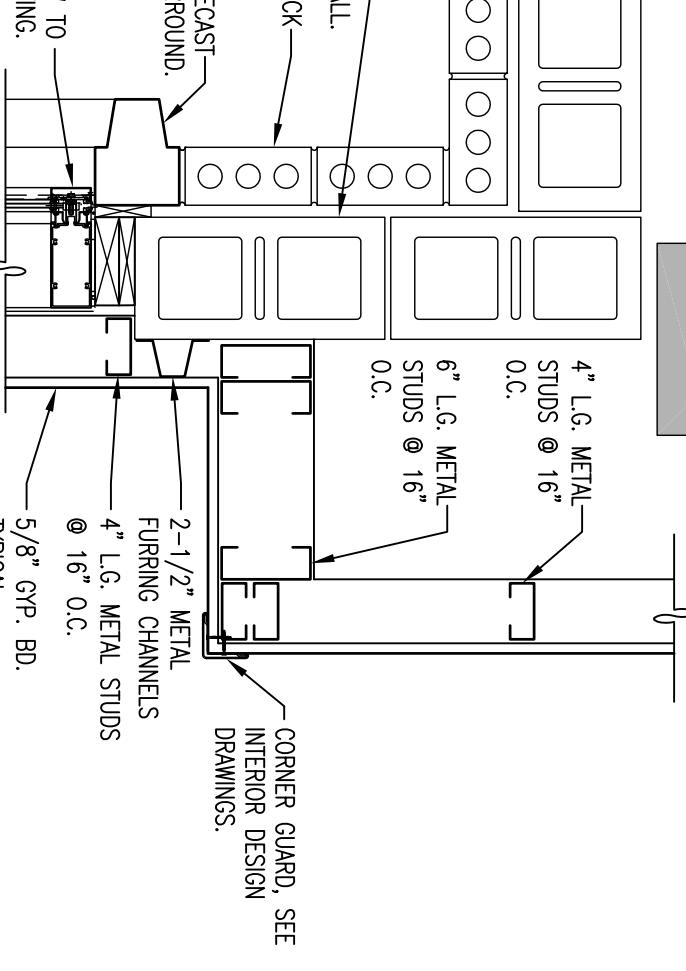


20 PLAN DETAIL
SCALE: 1" = 1'-0"

15 PLAN DETAIL
SCALE: 1" = 1'-0"

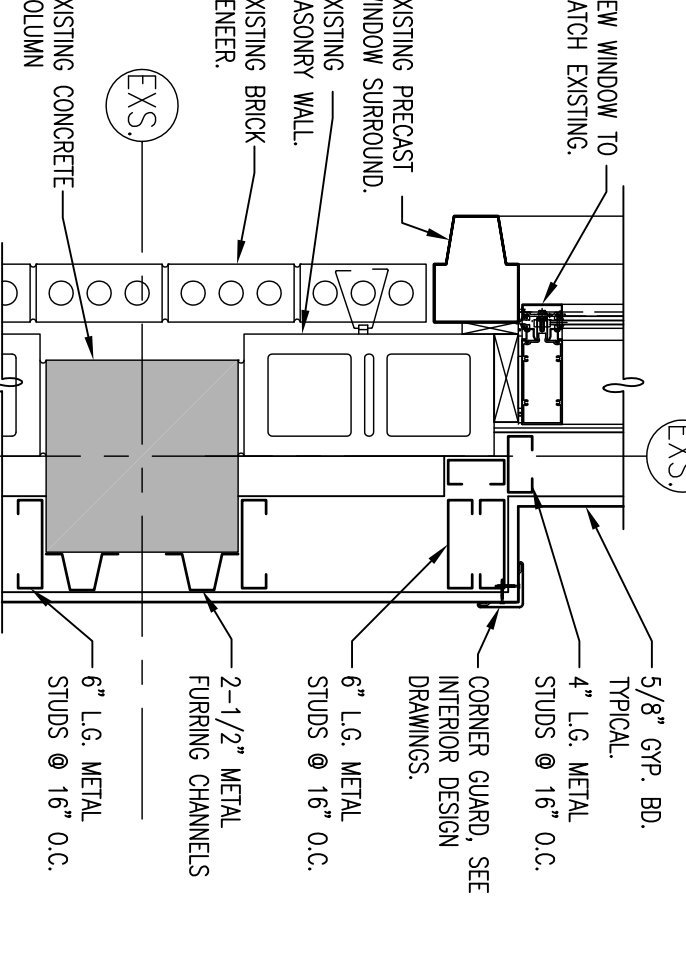


10 PLAN DETAIL
SCALE: 1" = 1'-0"

05 PLAN DETAIL
SCALE: 1" = 1'-0"

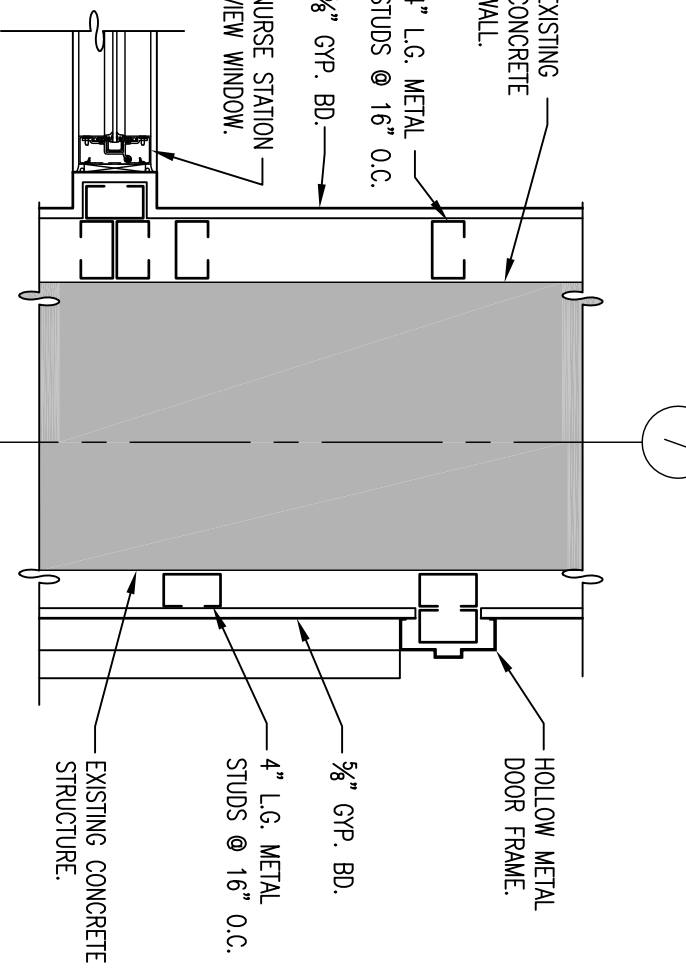

05 PLAN DETAIL
SCALE: 1" = 1'-0"

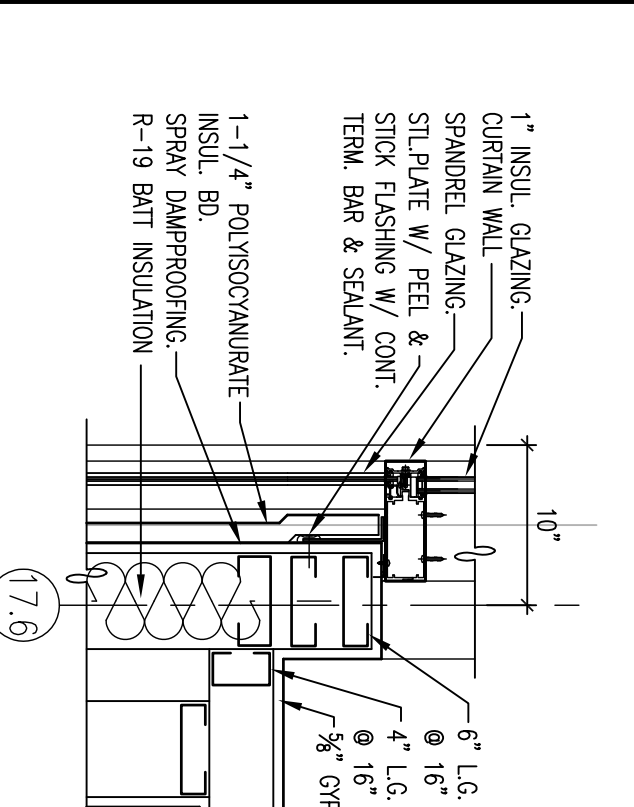


34 PLAN DETAIL
SCALE: 1" = 1'-0"

29 PLAN DETAIL
SCALE: 1" = 1'-0"




29 PLAN DETAIL
SCALE: 1" = 1'-0"

24 PLAN DETAIL
SCALE: 1" = 1'-0"

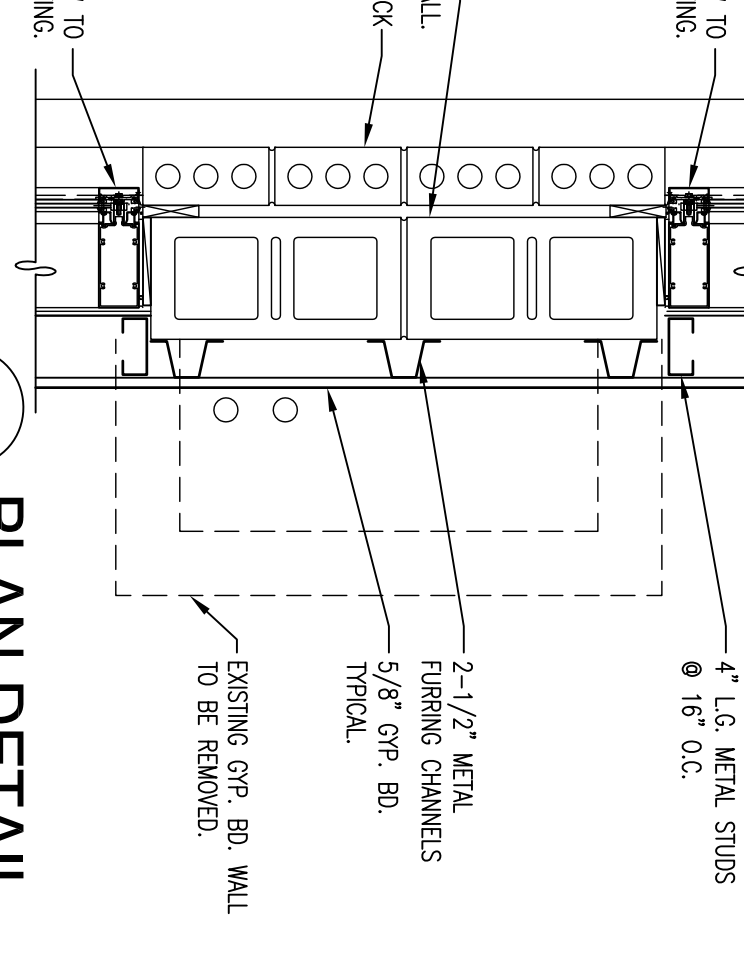


19 PLAN DETAIL
SCALE: 1" = 1'-0"

14 PLAN DETAIL
SCALE: 1" = 1'-0"

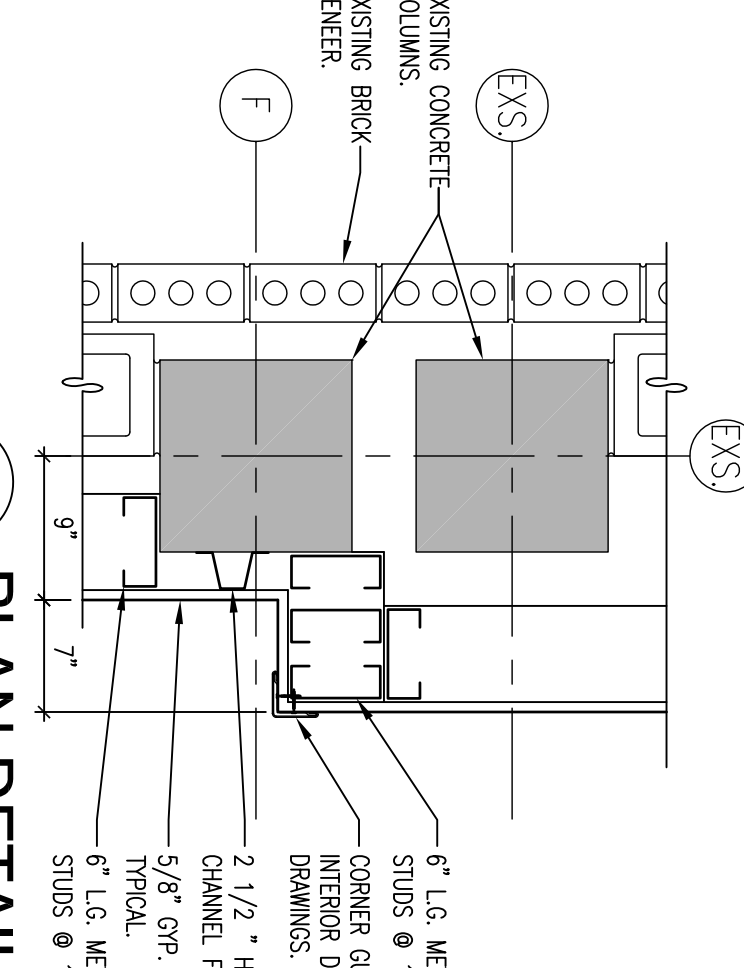


14 PLAN DETAIL
SCALE: 1" = 1'-0"

04 PLAN DETAIL
SCALE: 1" = 1'-0"

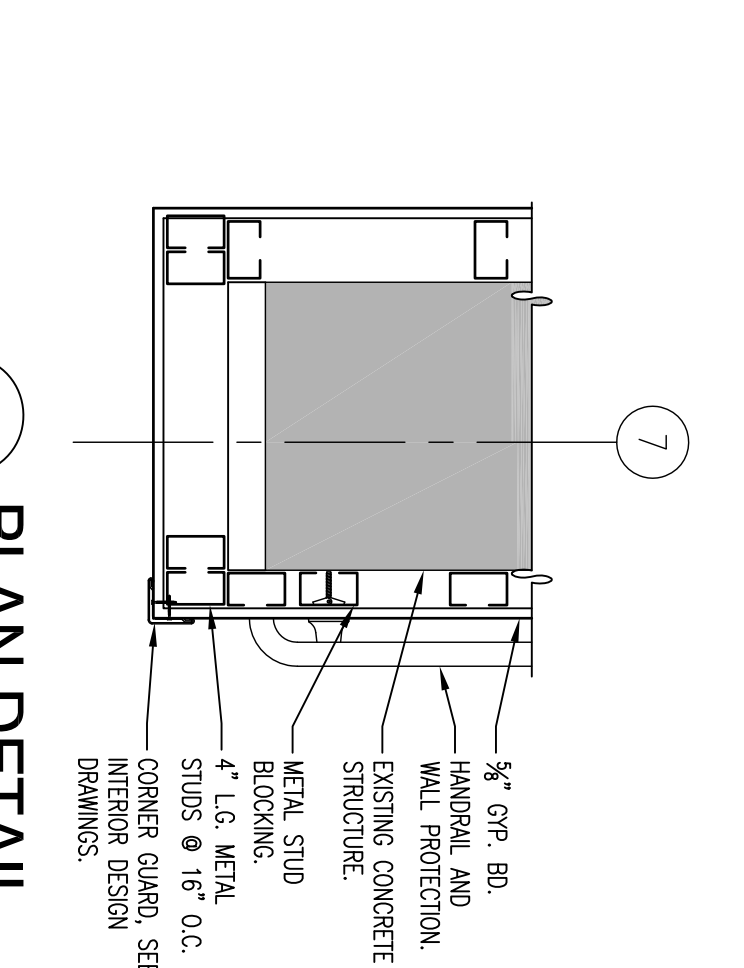


04 PLAN DETAIL
SCALE: 1" = 1'-0"

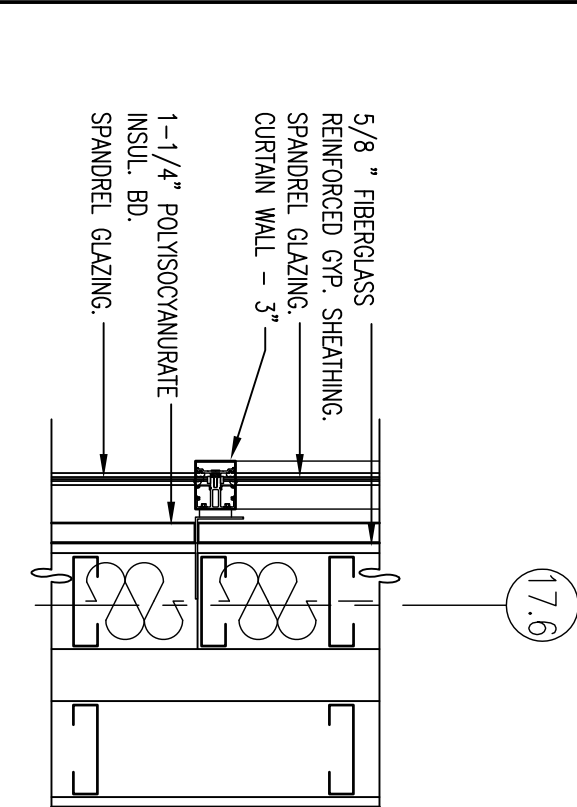


33 PLAN DETAIL
SCALE: 1" = 1'-0"

28 PLAN DETAIL
SCALE: 1" = 1'-0"

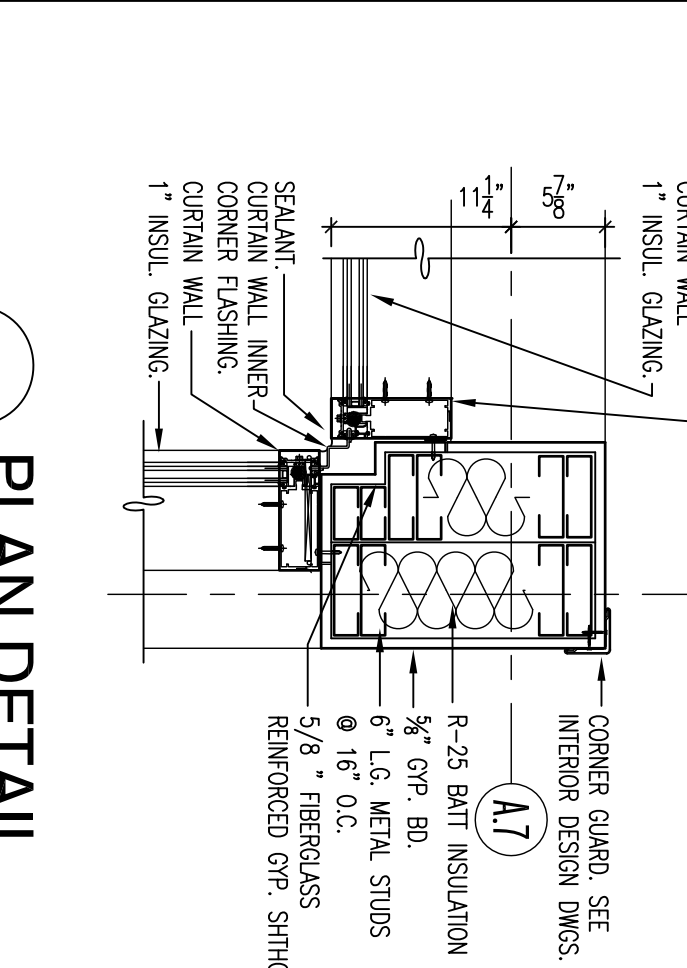


28 PLAN DETAIL
SCALE: 1" = 1'-0"

23 PLAN DETAIL
SCALE: 1" = 1'-0"

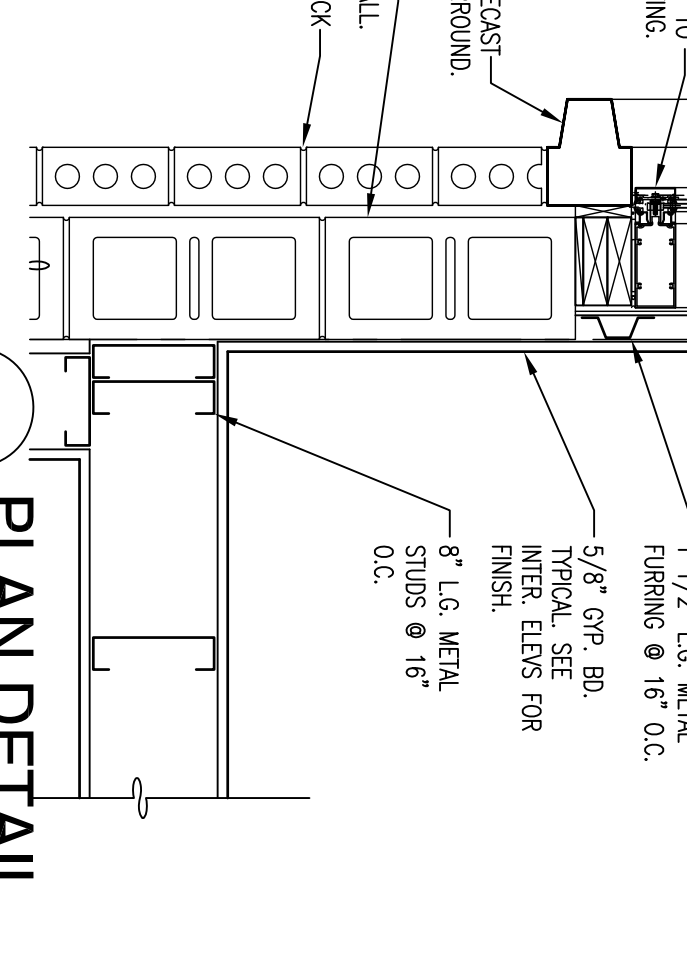


18 PLAN DETAIL
SCALE: 1" = 1'-0"

13 PLAN DETAIL
SCALE: 1" = 1'-0"

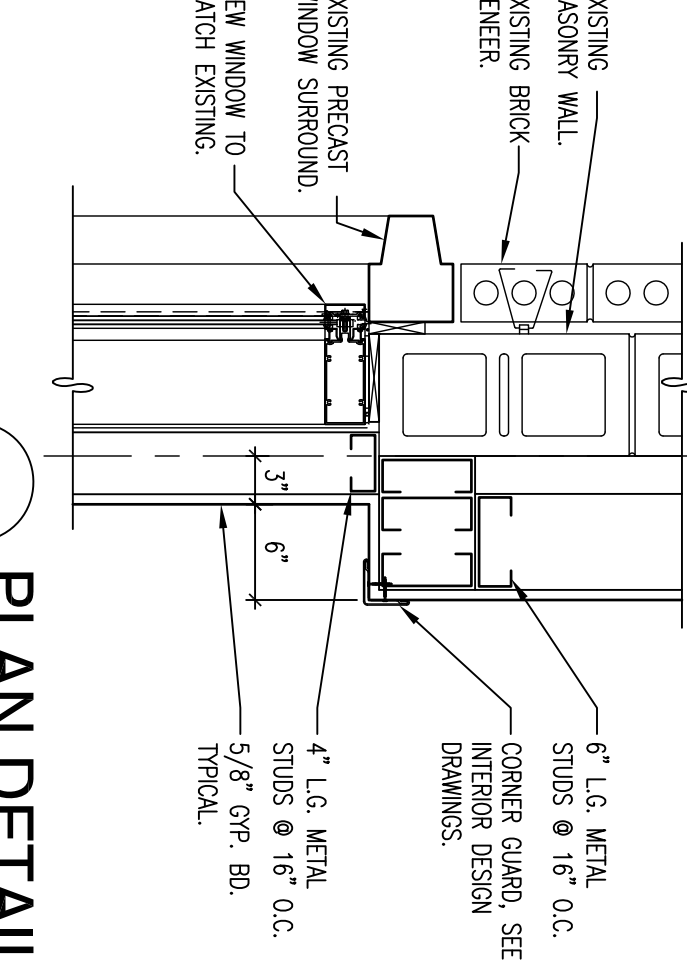


13 PLAN DETAIL
SCALE: 1" = 1'-0"

03 PLAN DETAIL
SCALE: 1" = 1'-0"

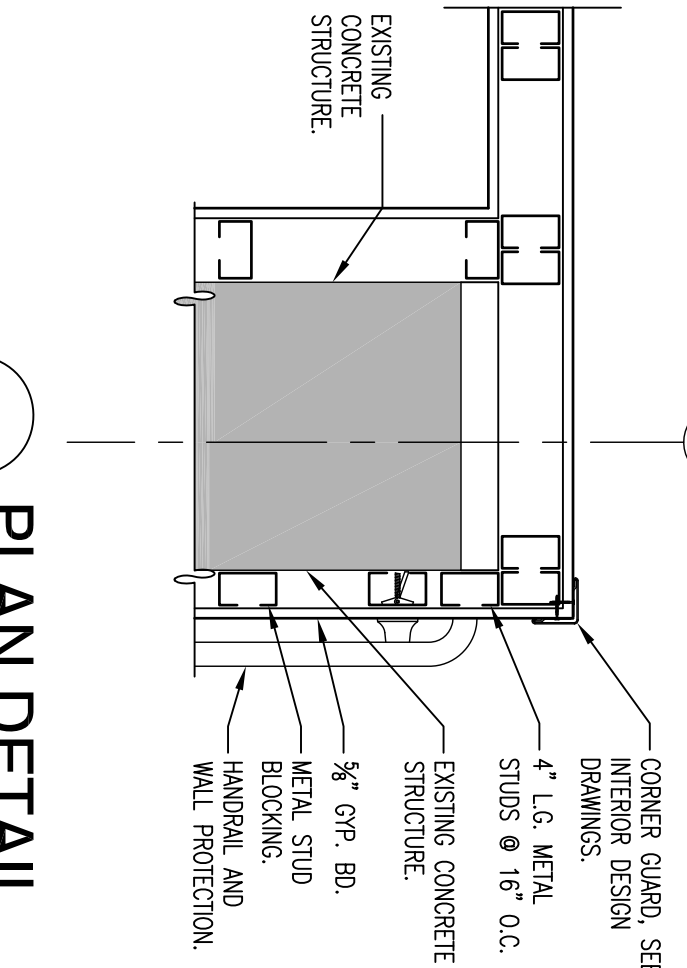


03 PLAN DETAIL
SCALE: 1" = 1'-0"

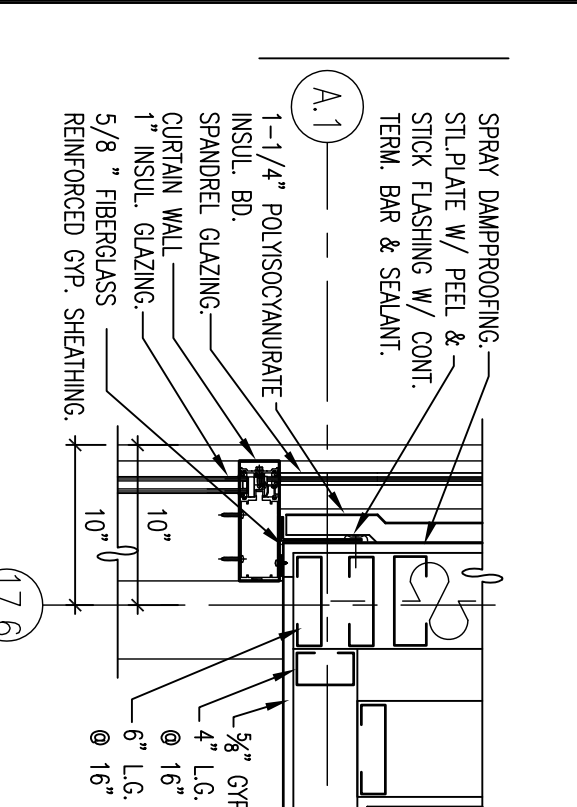


32 PLAN DETAIL
SCALE: 1" = 1'-0"

27 PLAN DETAIL
SCALE: 1" = 1'-0"

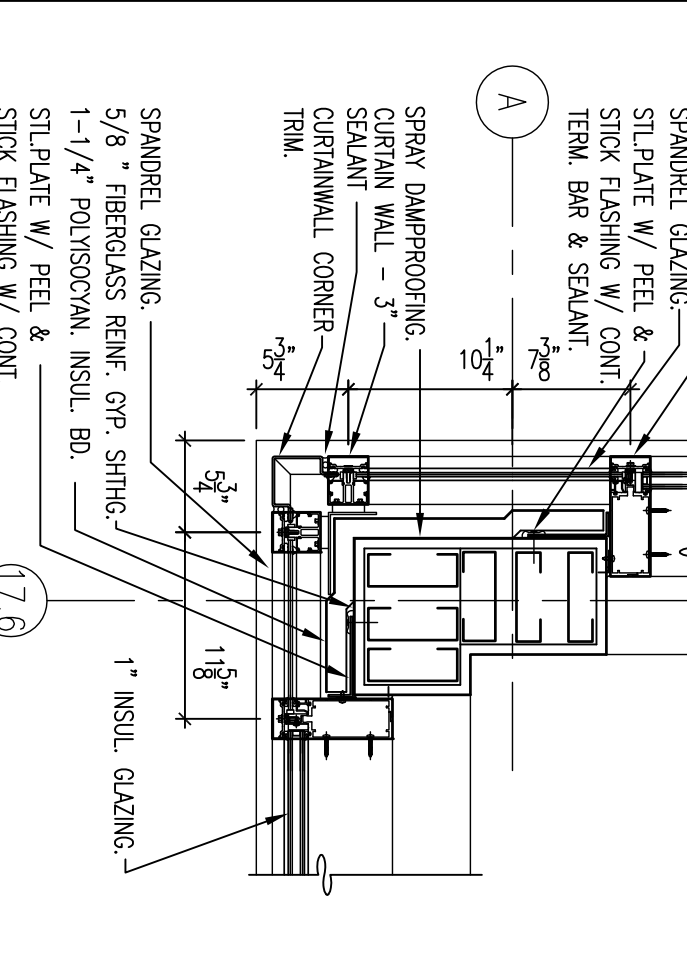


27 PLAN DETAIL
SCALE: 1" = 1'-0"

22 PLAN DETAIL
SCALE: 1" = 1'-0"

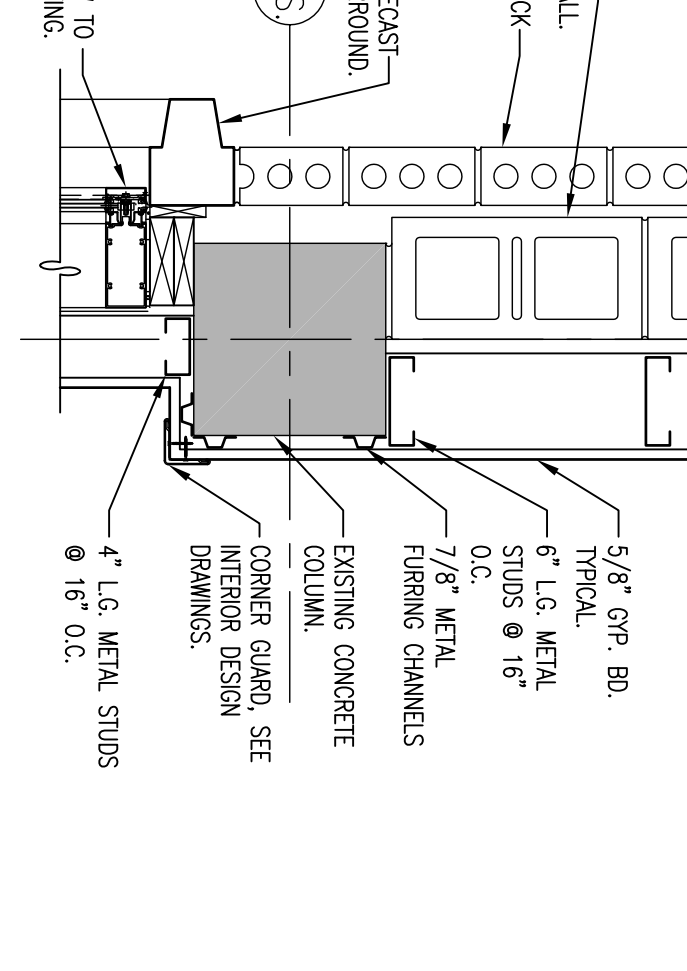


17 PLAN DETAIL
SCALE: 1" = 1'-0"

12 PLAN DETAIL
SCALE: 1" = 1'-0"

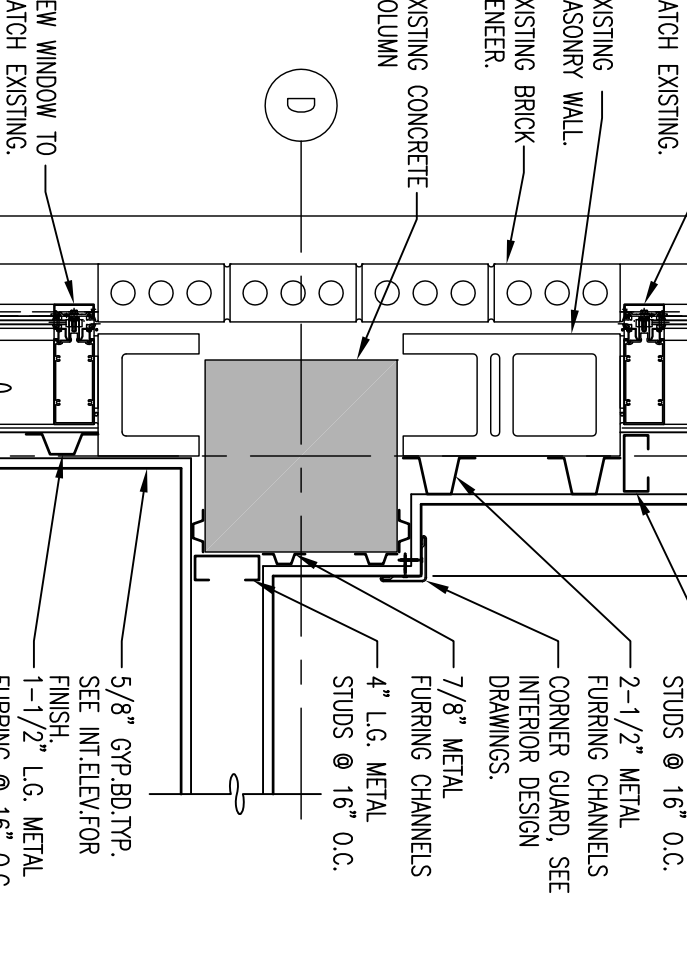


12 PLAN DETAIL
SCALE: 1" = 1'-0"

02 PLAN DETAIL
SCALE: 1" = 1'-0"

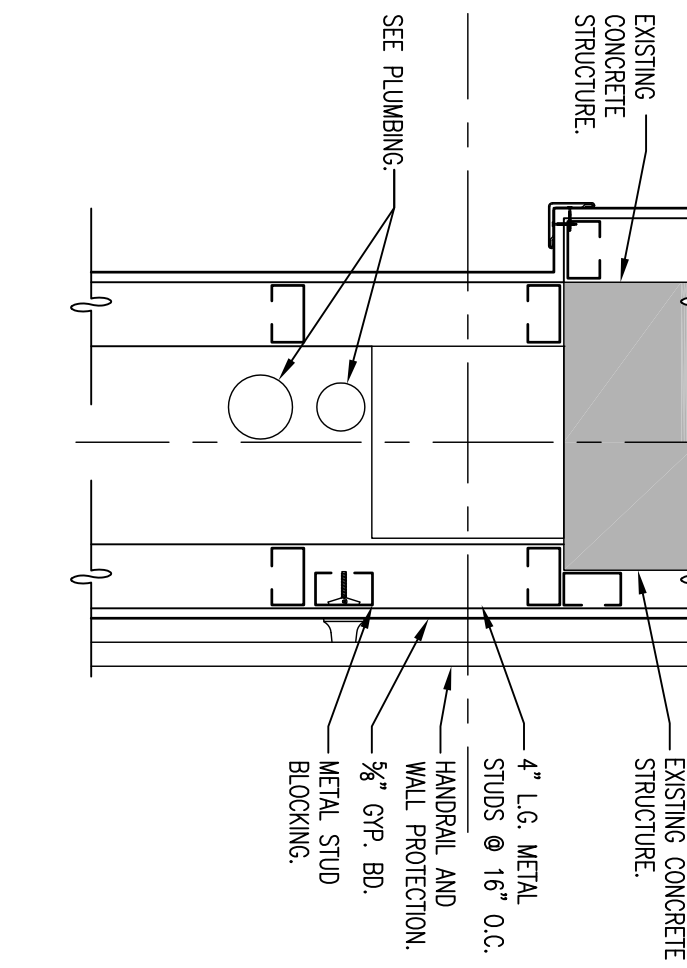


02 PLAN DETAIL
SCALE: 1" = 1'-0"

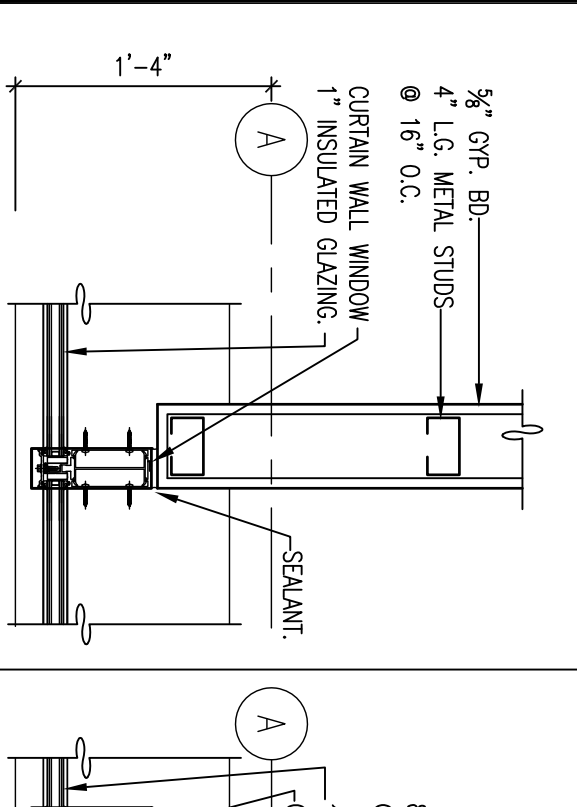


31 PLAN DETAIL
SCALE: 1" = 1'-0"

26 PLAN DETAIL
SCALE: 1" = 1'-0"

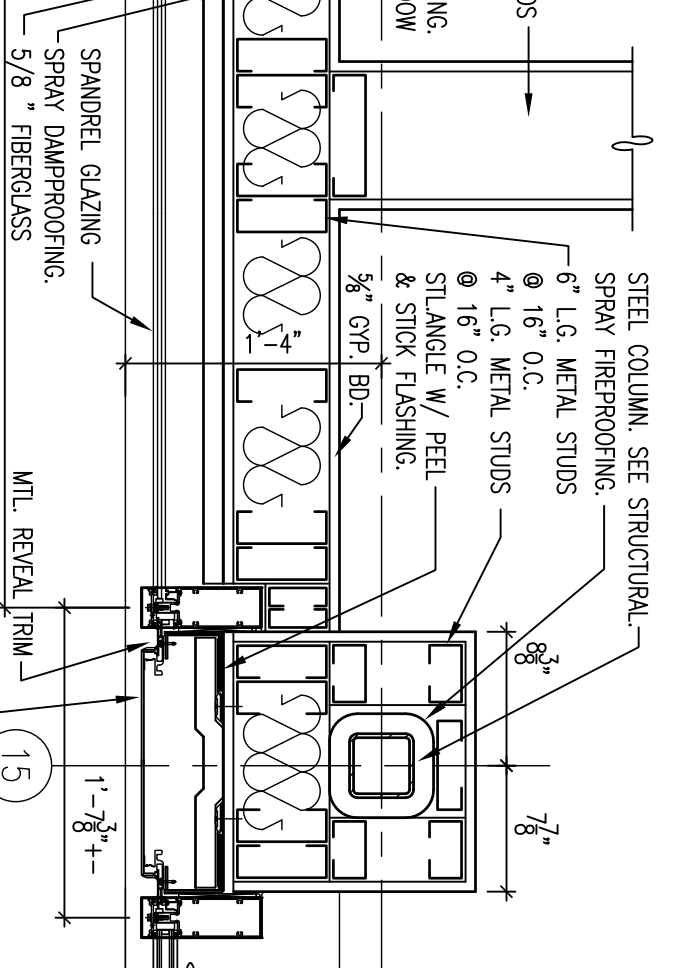


26 PLAN DETAIL
SCALE: 1" = 1'-0"

21 PLAN DETAIL
SCALE: 1" = 1'-0"

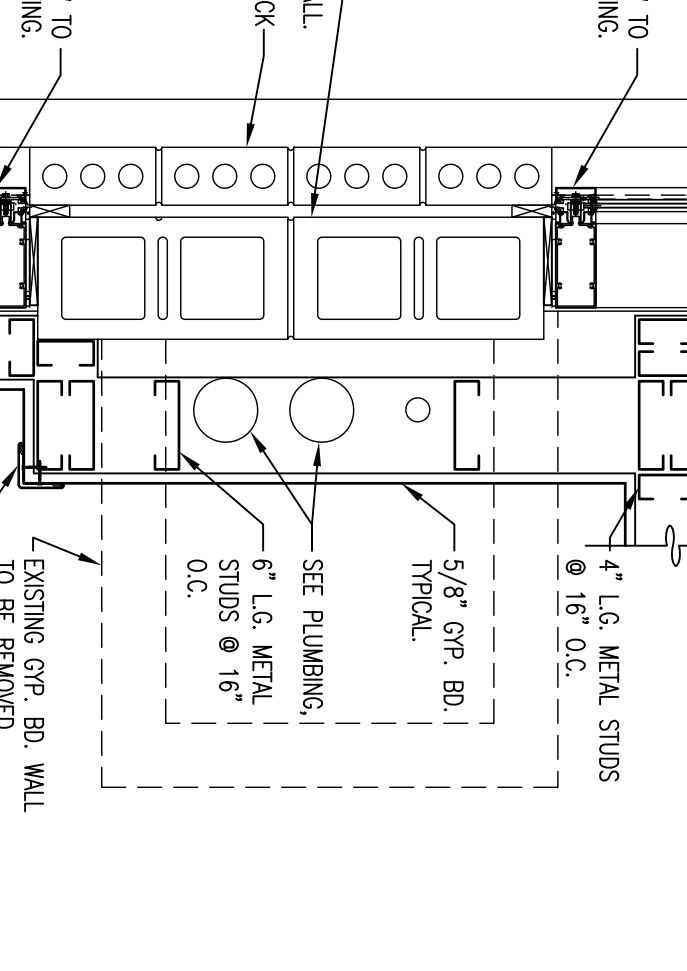


16 PLAN DETAIL
SCALE: 1" = 1'-0"

11 PLAN DETAIL
SCALE: 1" = 1'-0"

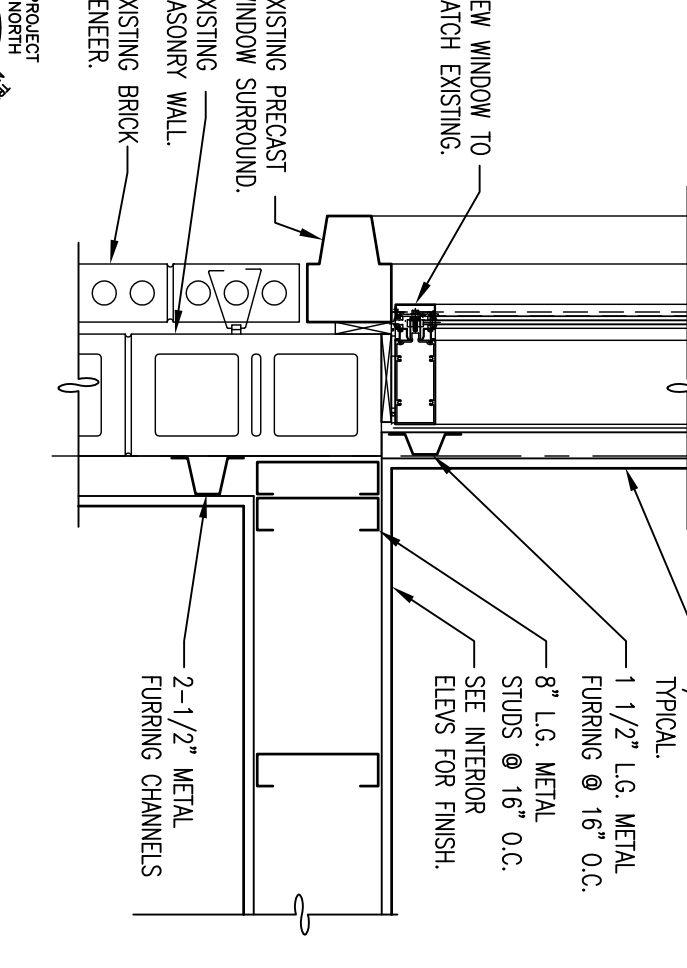


11 PLAN DETAIL
SCALE: 1" = 1'-0"

06 PLAN DETAIL
SCALE: 1" = 1'-0"

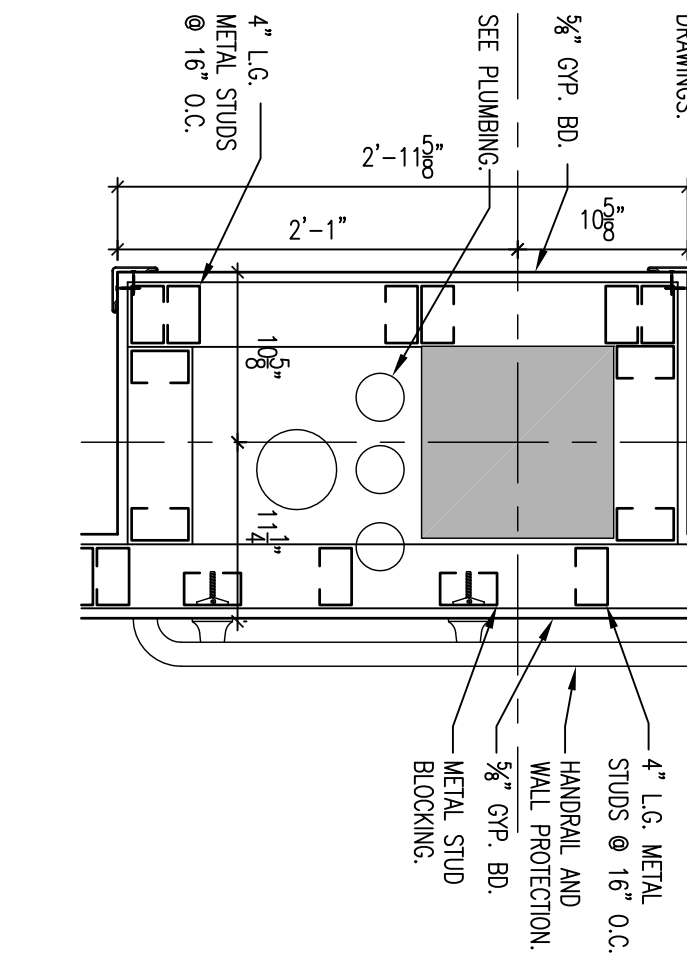



06 PLAN DETAIL
SCALE: 1" = 1'-0"

01 PLAN DETAIL
SCALE: 1" = 1'-0"

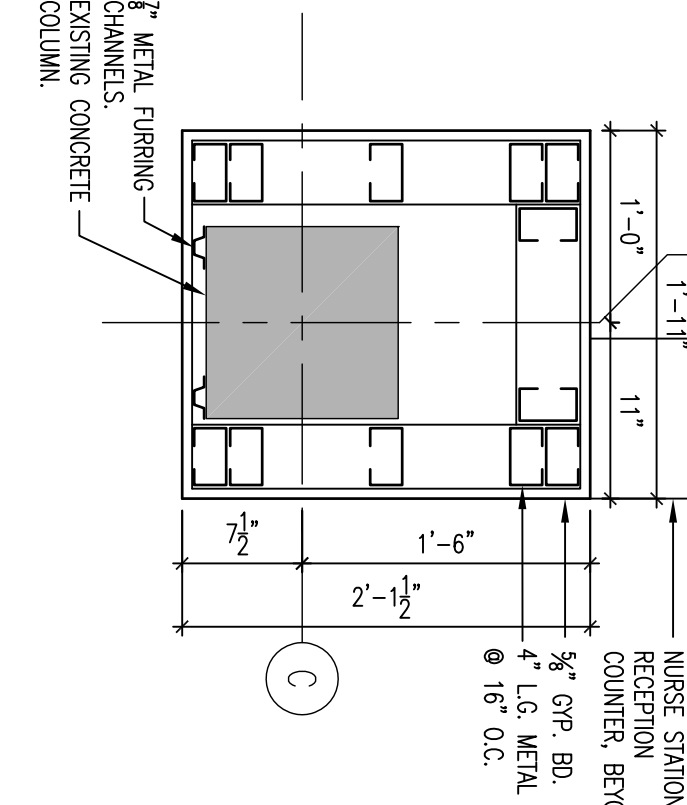

01 PLAN DETAIL
SCALE: 1" = 1'-0"

CONSULTING ENGINEERS:

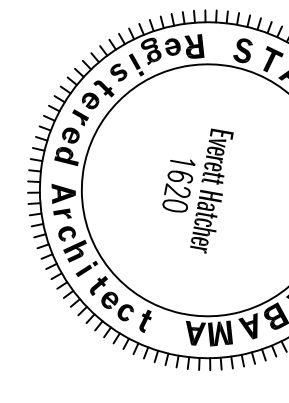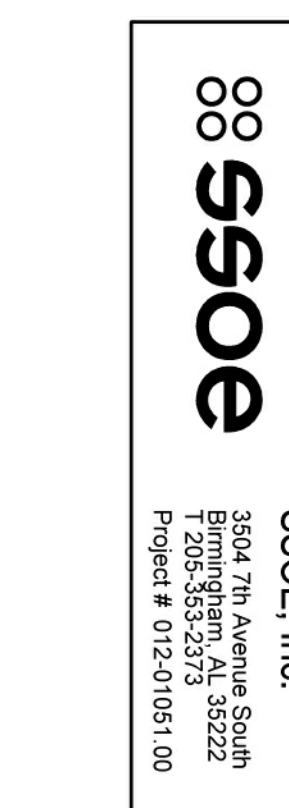

Approved Project Director
James Zellander

Location
VAMC - Birmingham, Alabama

Project Number
521-328

Building Number
0000000000

Dwg. Of
A231

Department of
Veterans Affairs