

PLOT DATE: 5/13/2014 2:47 PM P:\984 VA Ambulatory Surgery Improvements\DWGS\984.00\_VAMC-BHM-A901-FIRST FLOOR FINISH PLAN.dwg


Revisions	Date

CONSULTING ENGINEERS:



**LBYD, Inc.**  
Civil and Structural Engineers  
716 South Main Street  
Birmingham, AL 35222  
Main (205) 261-4300  
Fax (205) 324-4181  
© copyright 2002

**SSOE, Inc.**  
3604 7th Avenue South  
Birmingham, AL 35222  
Main (205) 261-4300  
Project # 012-0105100

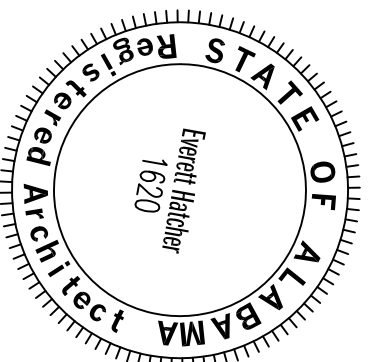


ARCHITECT:



**CMH Architects, Inc.**  
1205 Parkview Center  
Birmingham, AL 35224  
Tel: (205) 966-5666  
Fax: (205) 966-5667  
www.cmharchitects.com  
Copyright © 2011 CMH Architects, Inc.

PROJECT MANAGEMENT:

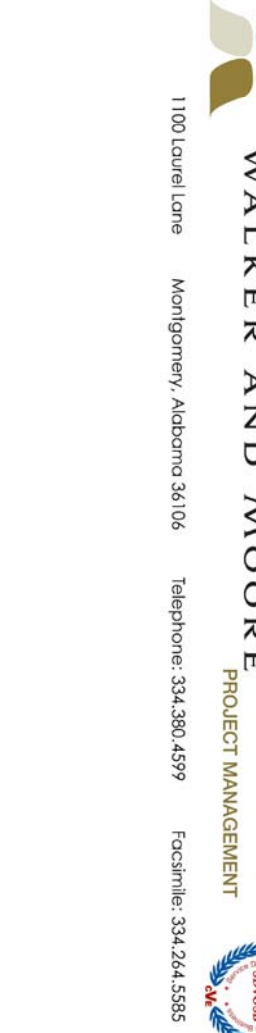

**WALKER AND MOORE, INC.**  
Montgomery, Alabama 36106  
www.walkerandmoore.com

Project Title  
FIRST FLOOR FINISH PLAN

Approved Project Director  
James Zellander

CONSTRUCTION DOCUMENTS - 100% FINALS FULLY SPRINKLERED



Project Title  
A/E AMBULATORY SURGERY  
IMPROVEMENTS

Project Number  
521-328  
Building Number  
0000000000

Office of  
Construction  
and Facilities  
Management

Location  
VAMC - Birmingham, Alabama

Drawing Number  
A901

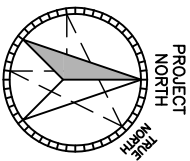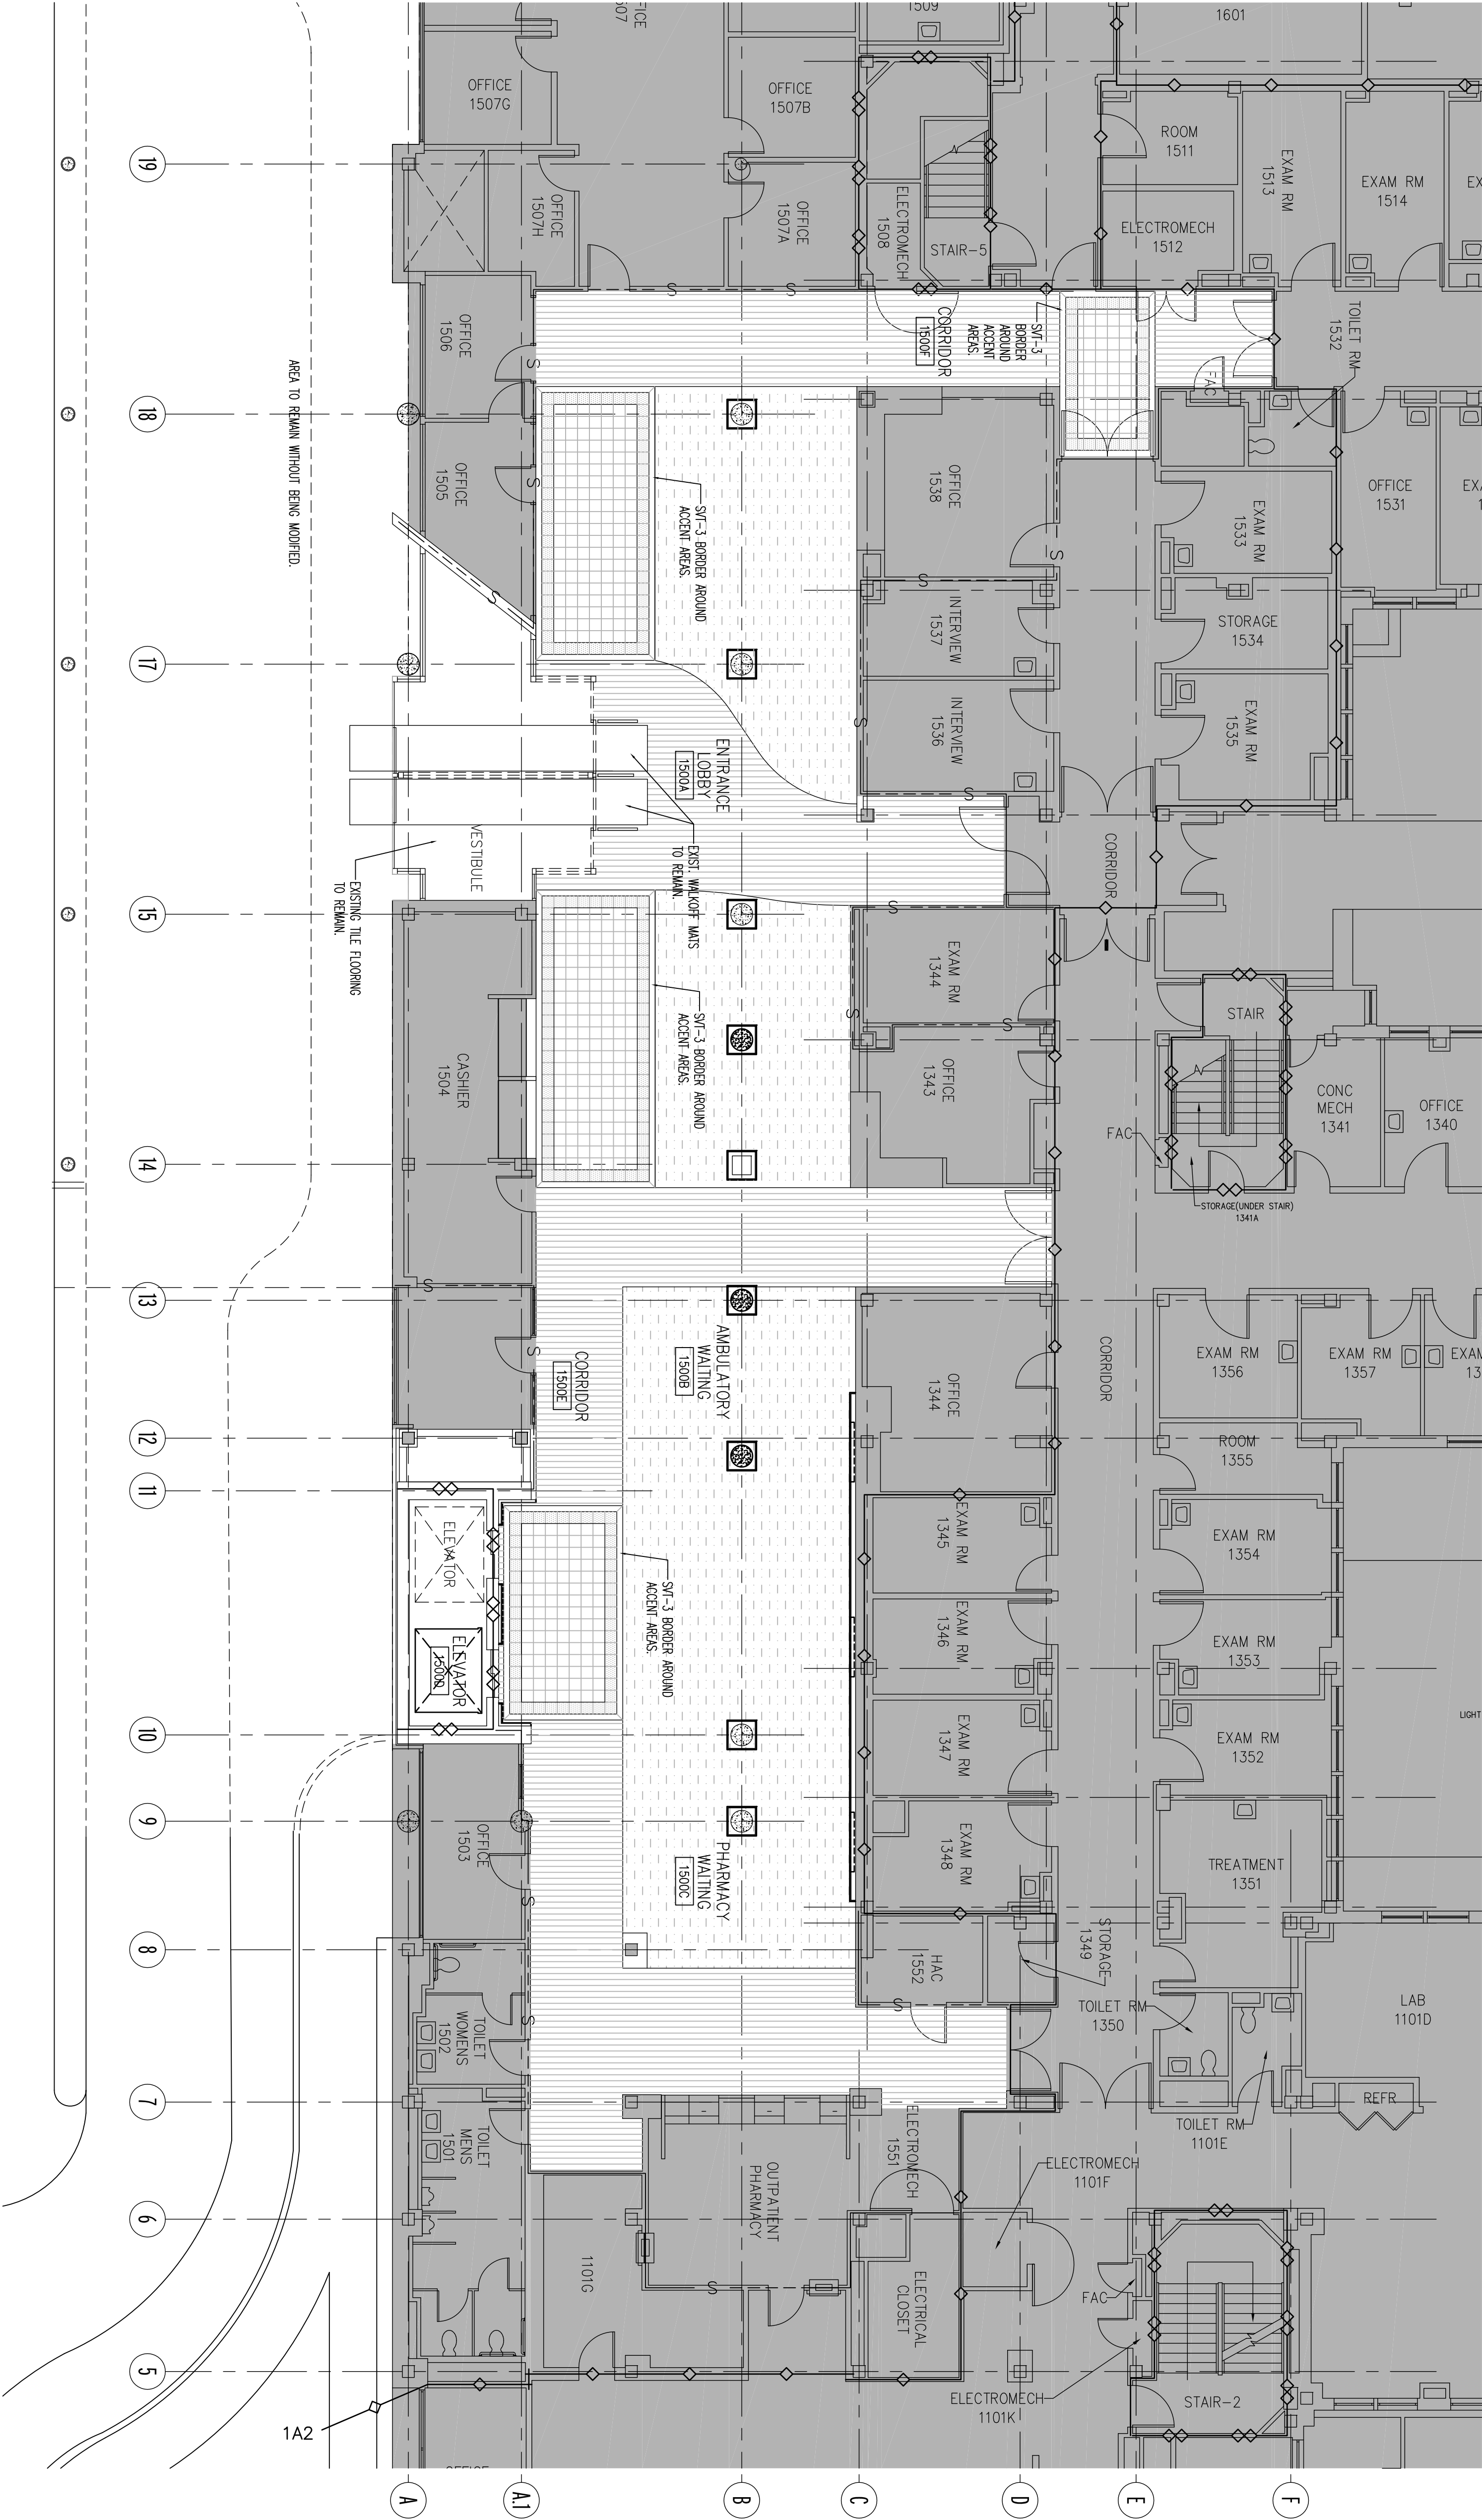

LEGEND:

- AREA OUTSIDE OF WORK SCOPE
- PLANK VINYL TILE - SFT-3
- VINYL TILE - SFT-1
- ACQUIN VINYL TILE - SFT-2
- CARET - OPT-1

NOTE:  
SEE FINISH SCHEDULE IN SPECIFICATIONS  
FOR MATERIAL SELECTIONS.

**01 FIRST FLOOR FINISH PLAN**  
SCALE: 1/8" = 1'-0"



FIRST FLOOR KEY PLAN

N.T.S.

