




INTERIOR ELEVATION @
POST-OP PRIVATE
HOLDING AREAS, RM#3901
SCALE: 3/8" = 1'-0"

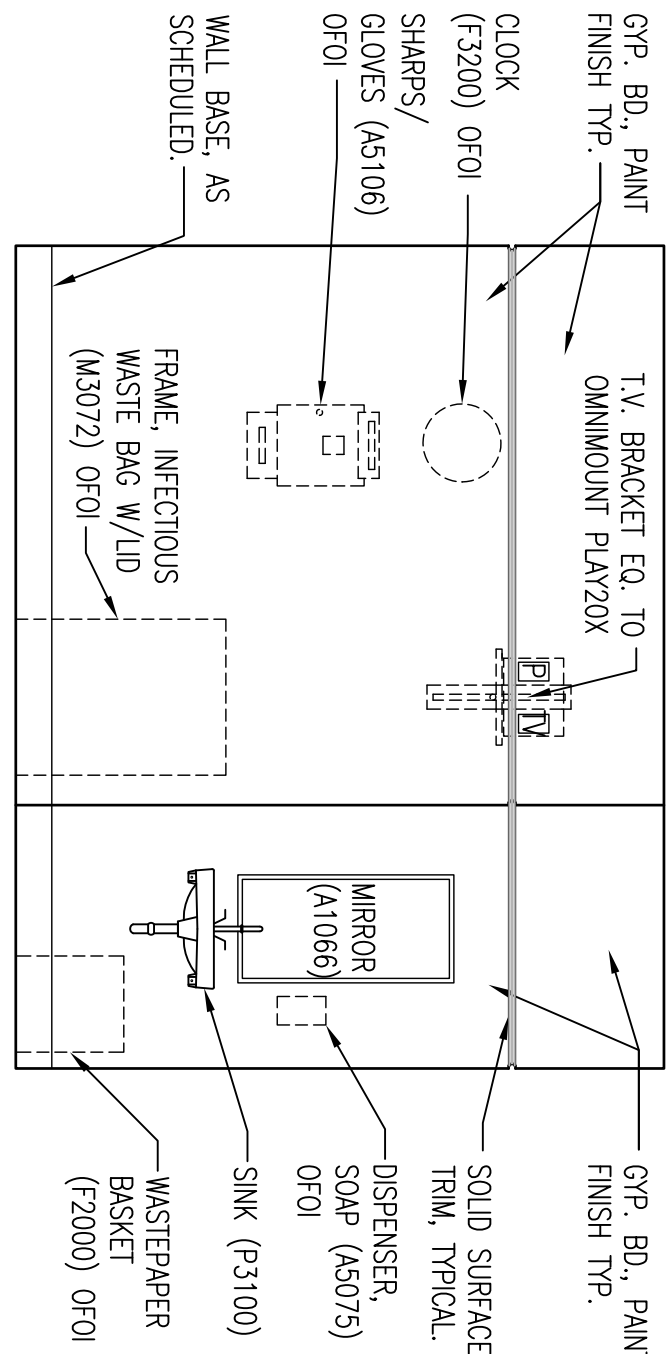


INTERIOR ELEVATION @
POST-OP PRIVATE
HOLDING AREAS, RM#3901
SCALE: 3/8" = 1'-0"

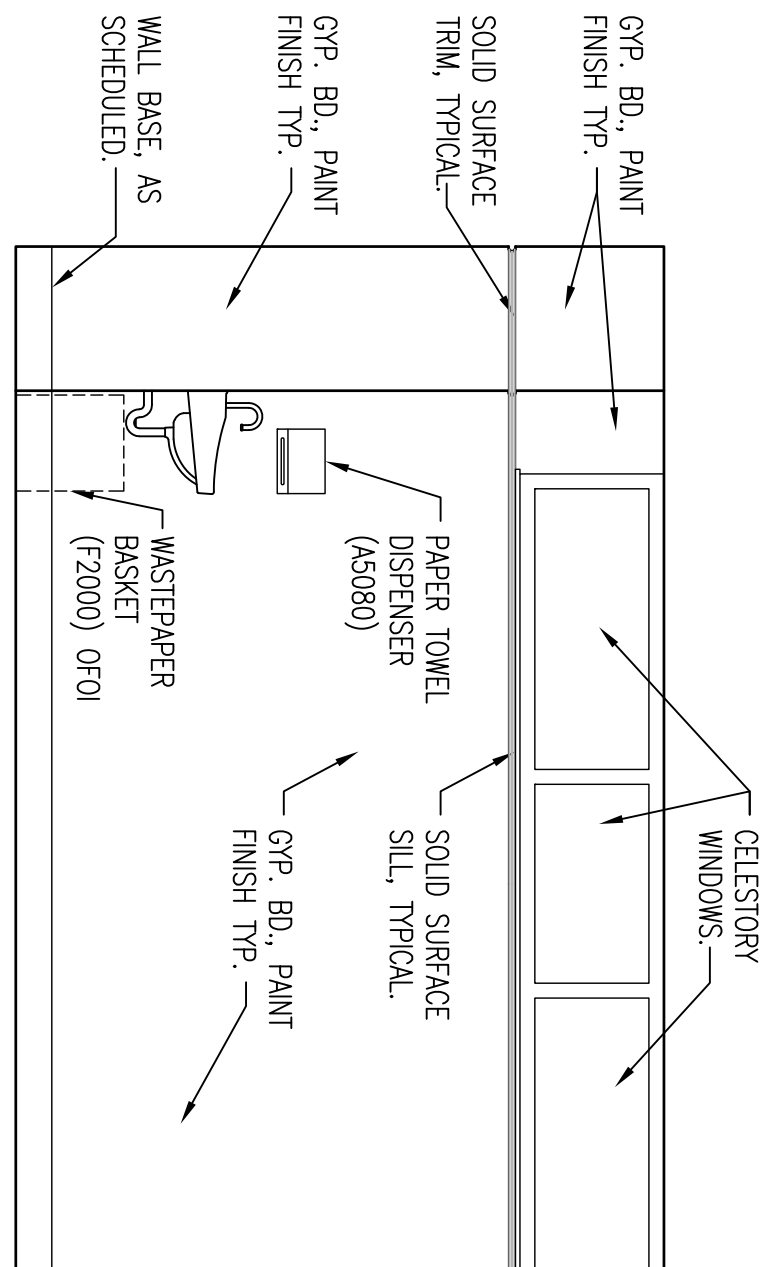


INTERIOR ELEVATION @
POST-OP PRIVATE
HOLDING AREAS, RM#3901
SCALE: 3/8" = 1'-0"

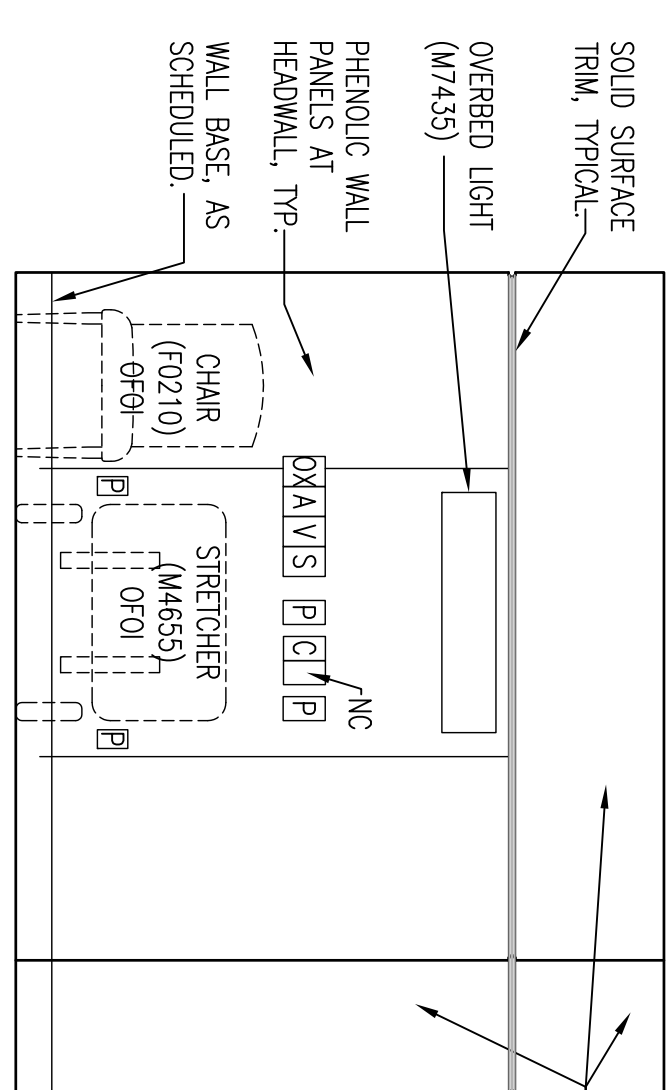


INTERIOR ELEVATION @
POST-OP PRIVATE
HOLDING AREAS, RM#3901
SCALE: 3/8" = 1'-0"

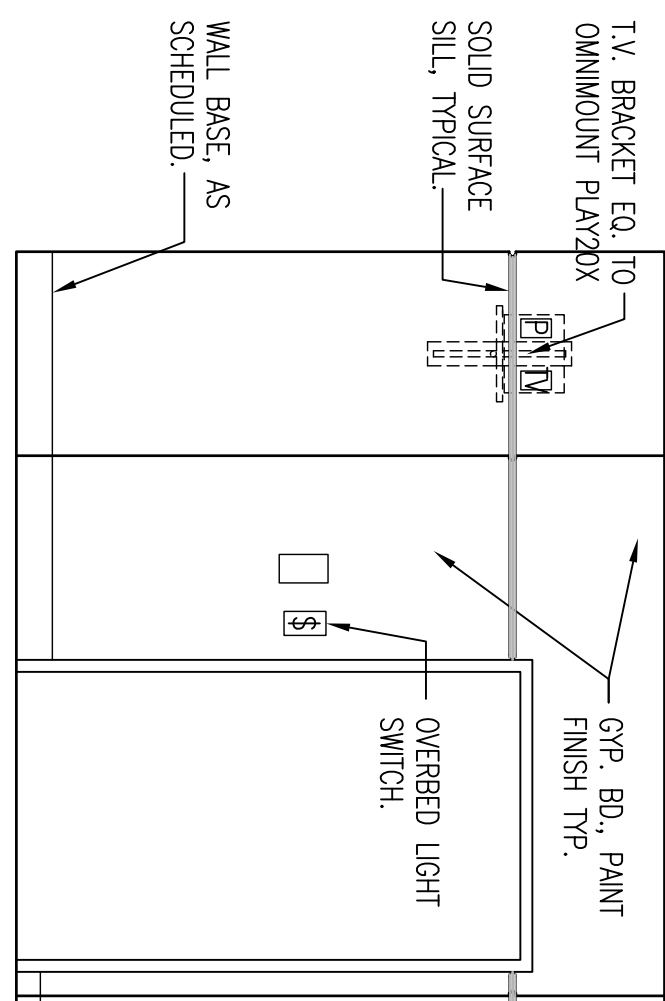


INTERIOR ELEVATION @
POST-OP PRIVATE
HOLDING AREAS, RM#3902
SCALE: 3/8" = 1'-0"

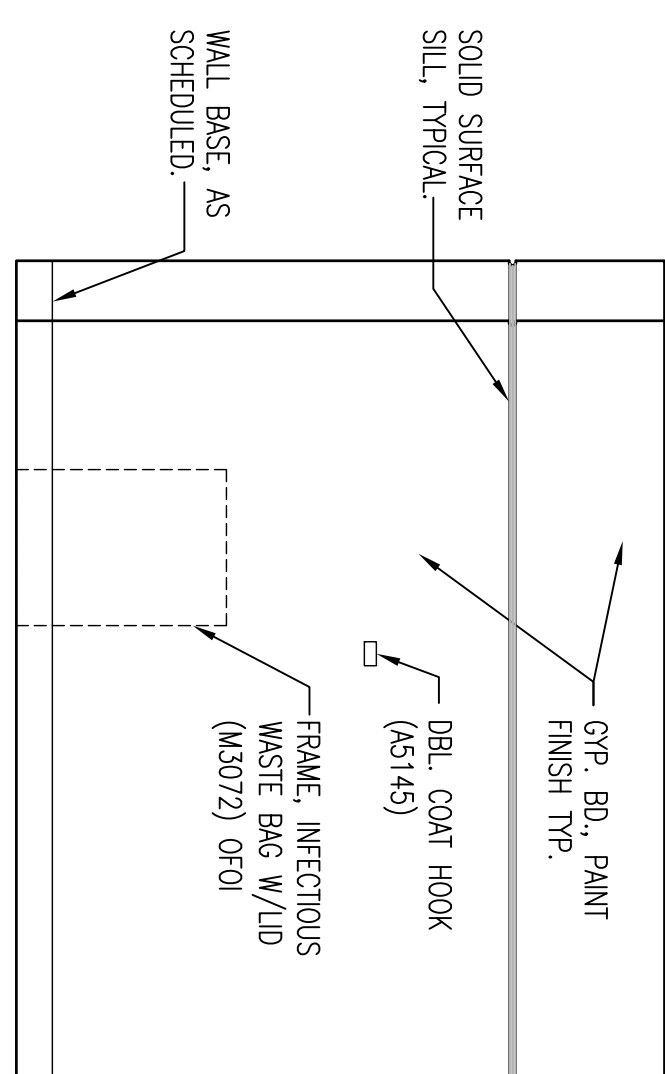

INTERIOR ELEVATION @
POST-OP PRIVATE
HOLDING AREAS, RM#3902
SCALE: 3/8" = 1'-0"

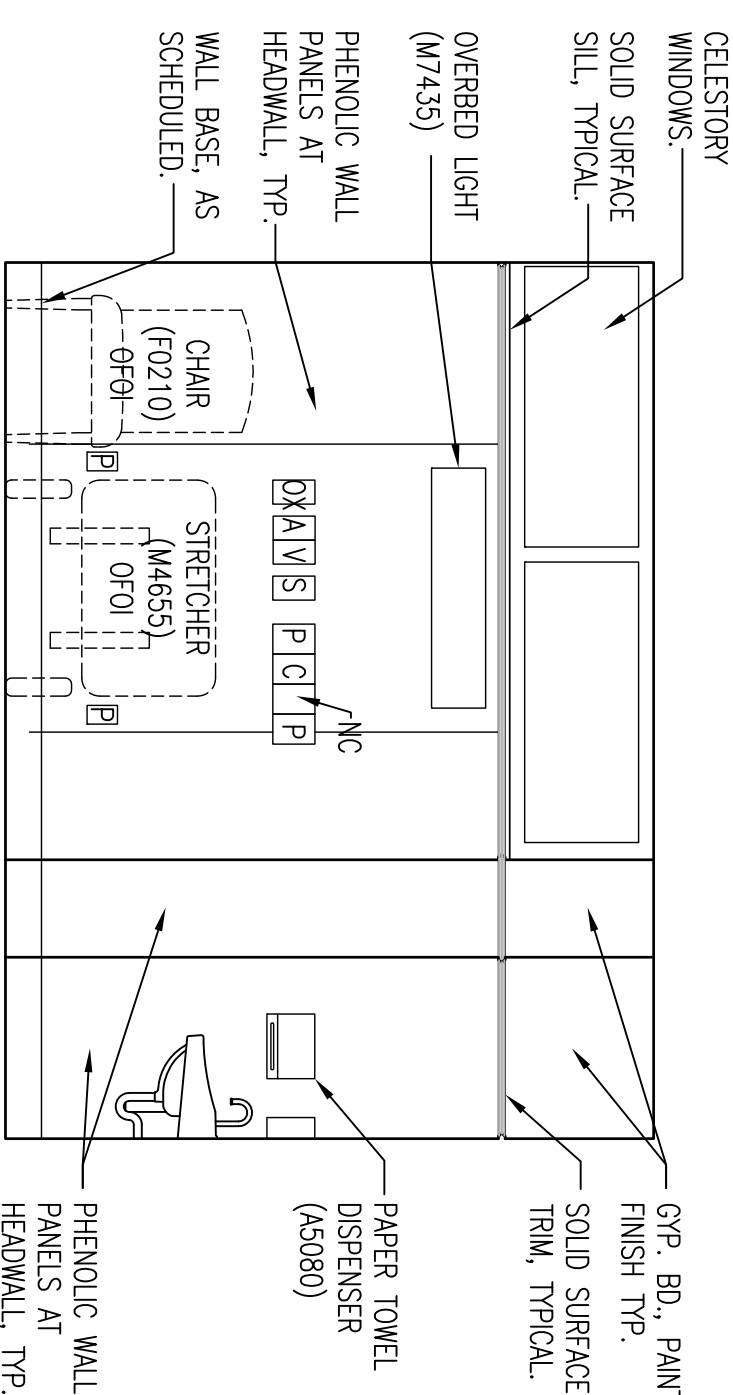


INTERIOR ELEVATION @
POST-OP PRIVATE
HOLDING AREAS, RM#3902
SCALE: 3/8" = 1'-0"

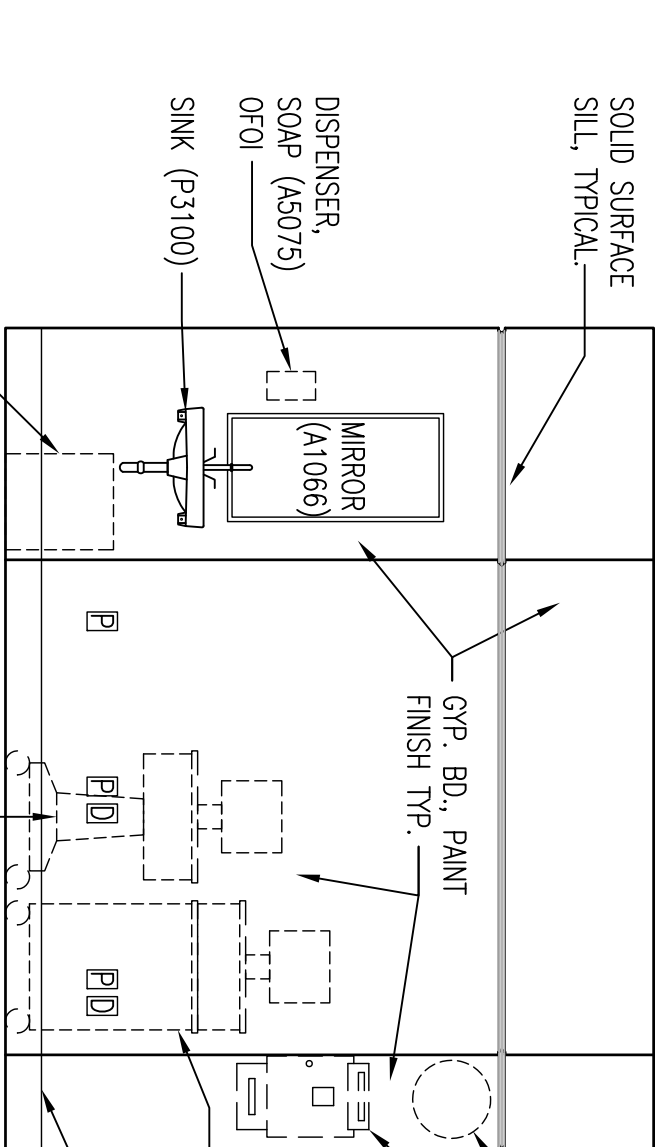


INTERIOR ELEVATION @
POST-OP PRIVATE
HOLDING AREAS, RM#3902
SCALE: 3/8" = 1'-0"


WALL OUTLET LEGEND	
<input checked="" type="checkbox"/>	OXYGEN (M0755)
<input type="checkbox"/>	AIR (M0750)
<input type="checkbox"/>	VACUUM (M0765)
<input type="checkbox"/>	CODE
<input type="checkbox"/>	BOTTLE SLIDE
<input type="checkbox"/>	NURSE CALL
<input type="checkbox"/>	DATA
<input type="checkbox"/>	CABLE TV
<input type="checkbox"/>	POWER
<input type="checkbox"/>	EMERGENCY POWER
NOTE: EMERGENCY POWER LOCATIONS ARE NOT DISTINGUISHED FROM STANDARD POWER ON ARCHITECTURAL DRAWINGS AT THIS TIME. REFER TO ELECTRICAL DRAWINGS.	

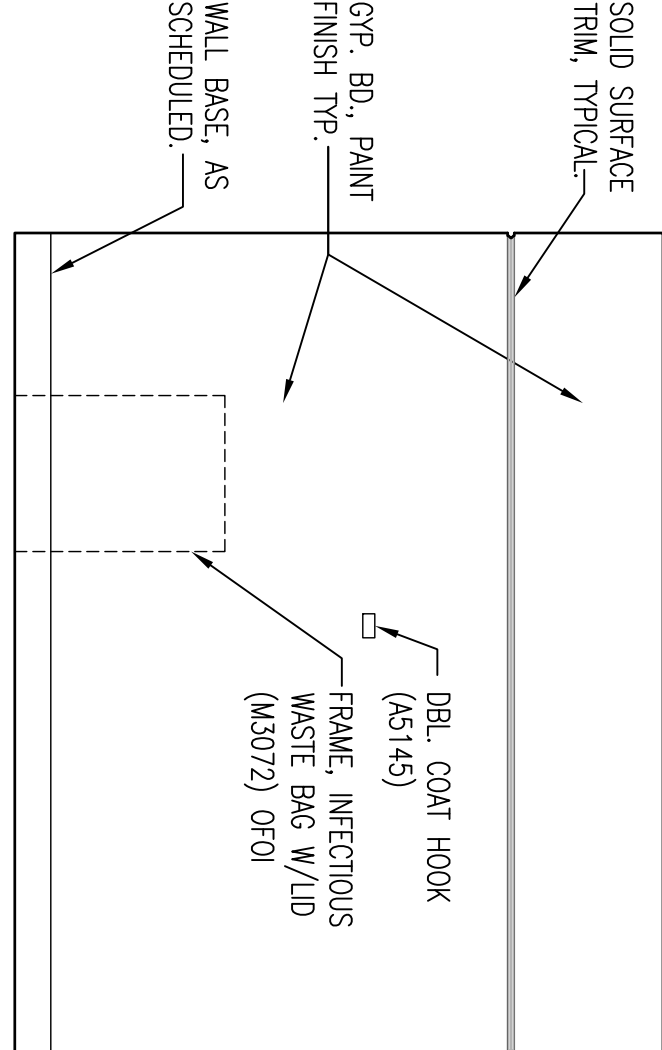


INTERIOR ELEVATION @
POST-OP PRIVATE
HOLDING AREAS, RM#3904
SCALE: 3/8" = 1'-0"

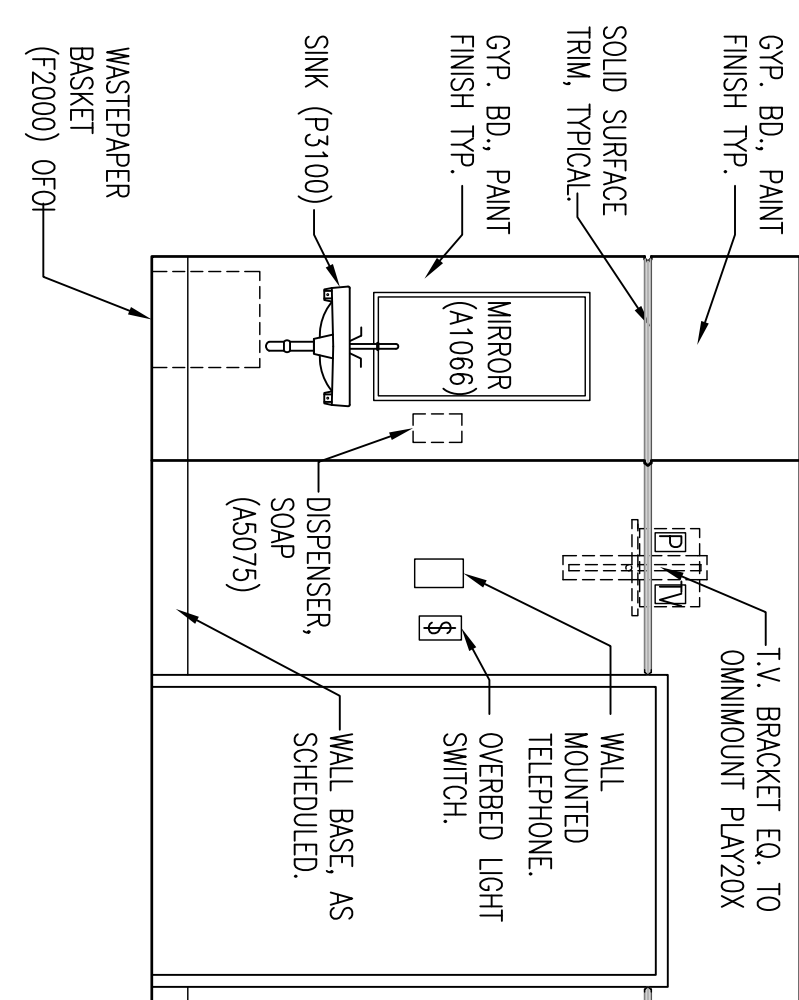

INTERIOR ELEVATION @
POST-OP PRIVATE
HOLDING AREAS, RM#3904
SCALE: 3/8" = 1'-0"

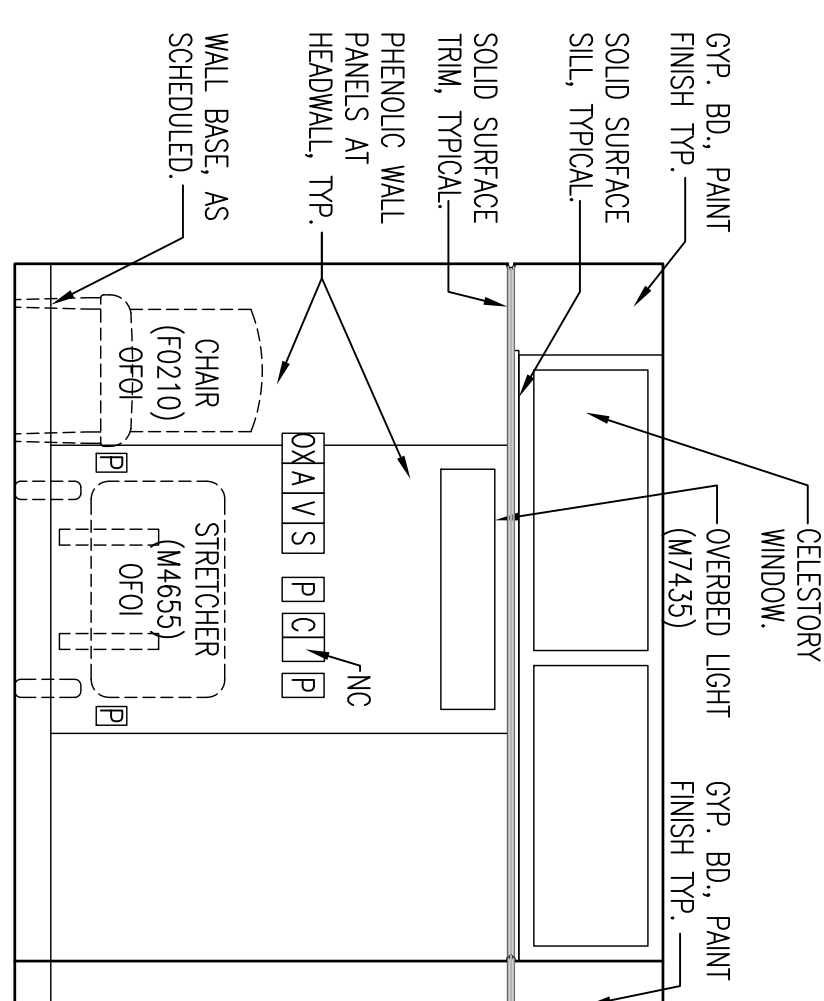

INTERIOR ELEVATION @
POST-OP PRIVATE
HOLDING AREAS, RM#3904
SCALE: 3/8" = 1'-0"

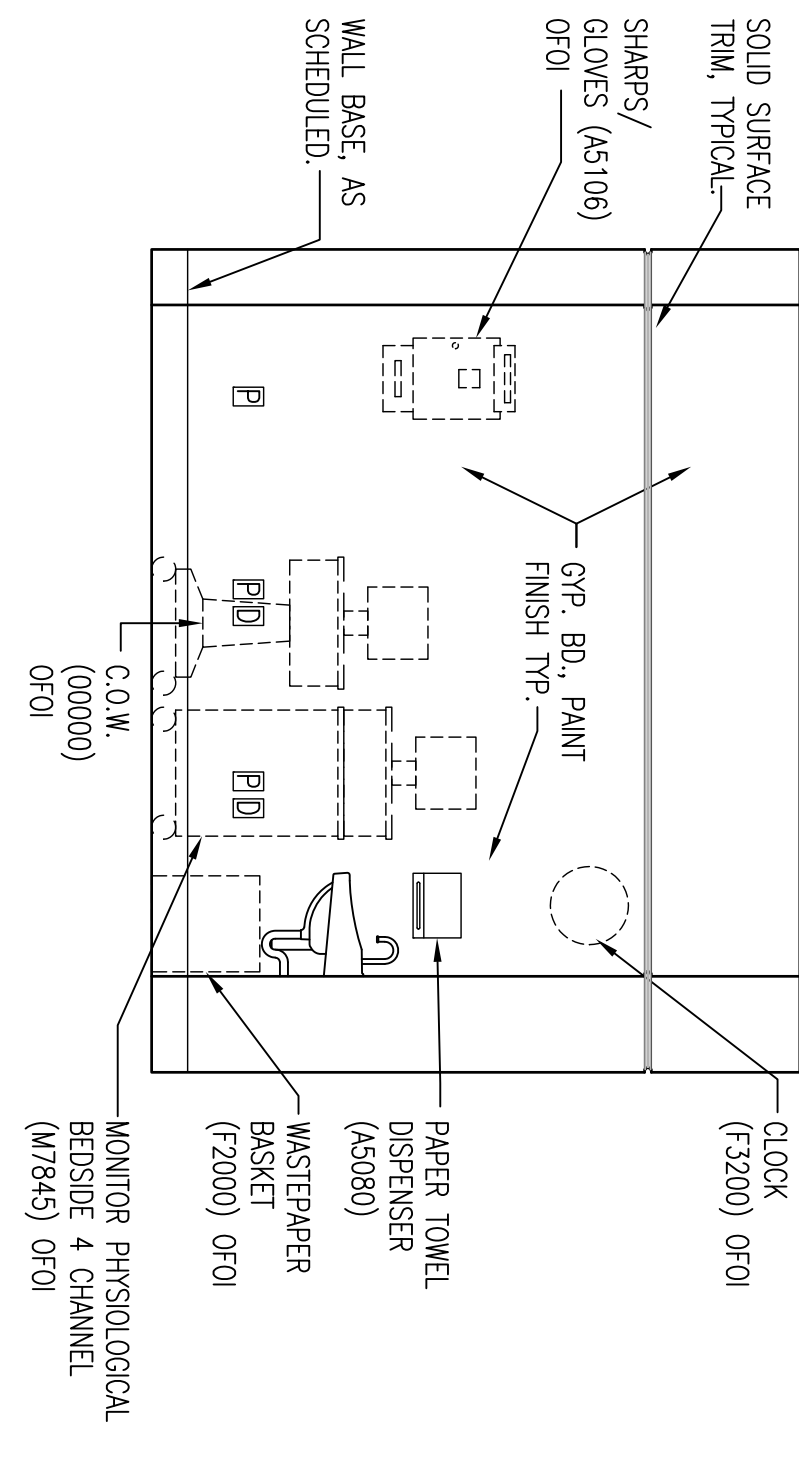

INTERIOR ELEVATION @
POST-OP PRIVATE
HOLDING AREAS, RM#3904
SCALE: 3/8" = 1'-0"

Revisions	Date

CONSULTING ENGINEERS:

LBVD, Inc.
715 South Main Street
Birmingham, AL 35222
Phone: (205) 251-4500
Fax: (205) 324-4181
© copyright 2002

SSOE, Inc.
3804 7th Avenue South
Birmingham, AL 35222
Phone: (205) 251-4500
Fax: (205) 324-4181
Project # 012-01051-00

ARCHITECT:

CMH Architects, Inc.
1100 Central Avenue
Birmingham, AL 35224
Phone: (205) 251-4500
Fax: (205) 324-4181
© copyright 2011 CMH Architects, Inc.

PROJECT MANAGEMENT:

WALKER AND MOORE
1100 Central Avenue
Birmingham, AL 35224
Phone: (205) 251-4500
Fax: (205) 324-4181
© copyright 2011 Walker and Moore

INTERIOR ELEVATIONS

Approved Project Director
James Zellander

CONSTRUCTION DOCUMENTS - 100% FINALS

Project Title
VAMC - Birmingham, Alabama

Project Number
521-328

Building Number
0000000000

Dwg. No.
A911

Office of Construction and Facilities Management
Veterans Affairs