
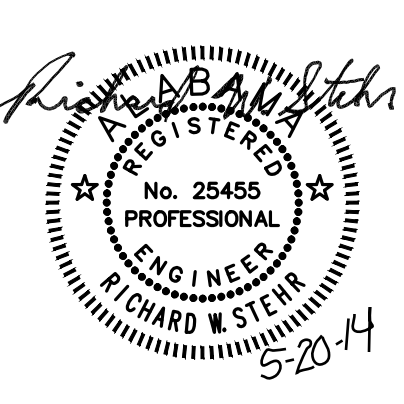





FIRST FLOOR PLAN - DEMO  
FIRE PROTECTION  
0 2 4 6 8 10 12 14 16  
SCALE: 1/8" = 1'-0"

DEMOLITION NOTES:

1. ALL EXISTING FIRE PROTECTION SYSTEM PIPING AND SPRINKLERS SHALL REMAIN IN PLACE AND IN-SERVICE DURING THE DEMOLITION OF THE WORK OF OTHER TRADES - CEILING, LIGHT FIXTURES, HVAC EQUIPMENT, ETC.
2. WHERE EXISTING FIRE PROTECTION PIPING OBSTRUCTS THE DEMOLITION/REMOVAL OF THE WORK OF OTHER TRADES, CONTRACTOR SHALL TEMPORARILY REMOVE/RELOCATE PIPING AS NEEDED TO FACILITATE THE DEMOLITION.
3. FIRE PROTECTION PIPING SHALL BE RETURNED TO SERVICE AS SOON AS DEMOLITION WORK IS COMPLETED IN AREAS THAT REQUIRE FIRE PROTECTION PIPING REMOVAL/RELOCATION. ALL FIRE PROTECTION PIPING SHALL BE RETURNED TO SERVICE AT THE END OF THE WORK DAY AND SHALL NOT BE SHUT OFF AFTER HOURS.
4. CONTRACTOR SHALL USE EXTREME CARE TO AVOID MECHANICAL INJURY TO EXISTING SPRINKLERS THAT COULD CAUSE A FALSE DISCHARGE CONDITION.

CONSTRUCTION DOCUMENTS - 100% FINALS FULLY SPRINKLERED

|   |  |  |  |   |  |  |  |   |  |   |  |   |  |  |  |  |  |
|---|--|--|--|---|--|--|--|---|--|---|--|---|--|--|--|--|--|
| <b>CONSULTING ENGINEERS:</b><br><br>LBYO, Inc.<br>Civil and Structural Engineers<br>716 South 30th Street<br>Birmingham, AL 35223<br>Main (205) 251-4500<br>Fax (205) 324-4181 |  | <b>SSOE, Inc.</b><br>3504 7th Avenue South<br>Birmingham, AL 35222<br>T 205-925-2375<br>Project # 012-01051.00 |  |  |  | <b>ARCHITECT:</b><br><br>CMH Architects, Inc.<br>1800 International Park Drive, Suite 300<br>Birmingham, AL 35243<br>(205) 969-2696 - TEL<br>(205) 969-3950 - FAX<br>www.cmharch.com<br>Copyright © 2011 CMH Architects, Inc. |  | <b>PROJECT MANAGEMENT:</b><br><br>WALKER AND MOORE<br>1100 Laurel Lane<br>Montgomery, Alabama 36106<br>Telephone: 334.380.4399 Fax: 334.264.5555 |  | <b>Drawing Title</b><br>FIRST FLOOR DEMOLITION PLAN<br>FIRE PROTECTION<br><b>Approved Project Director</b><br>James Zellander |  | <b>Project Title</b><br>A/E AMBULATORY SURGERY<br>IMPROVEMENTS<br><b>Location</b><br>VAMC - Birmingham, Alabama<br><b>Date</b><br>5/23/2014<br><b>Checked</b><br>RWS<br><b>Drawn</b><br>DLB |  | <b>Project Number</b><br>521-328<br><b>Building Number</b><br>0000000000<br><b>Drawing Number</b><br>FP101<br>Dwg. 93 of 124 |  | <b>Office of Construction and Facilities Management</b><br> |  |
|---|--|--|--|---|--|--|--|---|--|---|--|---|--|--|--|--|--|