


ATTACHMENT C

NOTE: ALL EQUIPMENT IS NEW UNLESS LABELED AS "EXISTING".
EXISTING MASTER VALVES: B, C, H, J AND K.

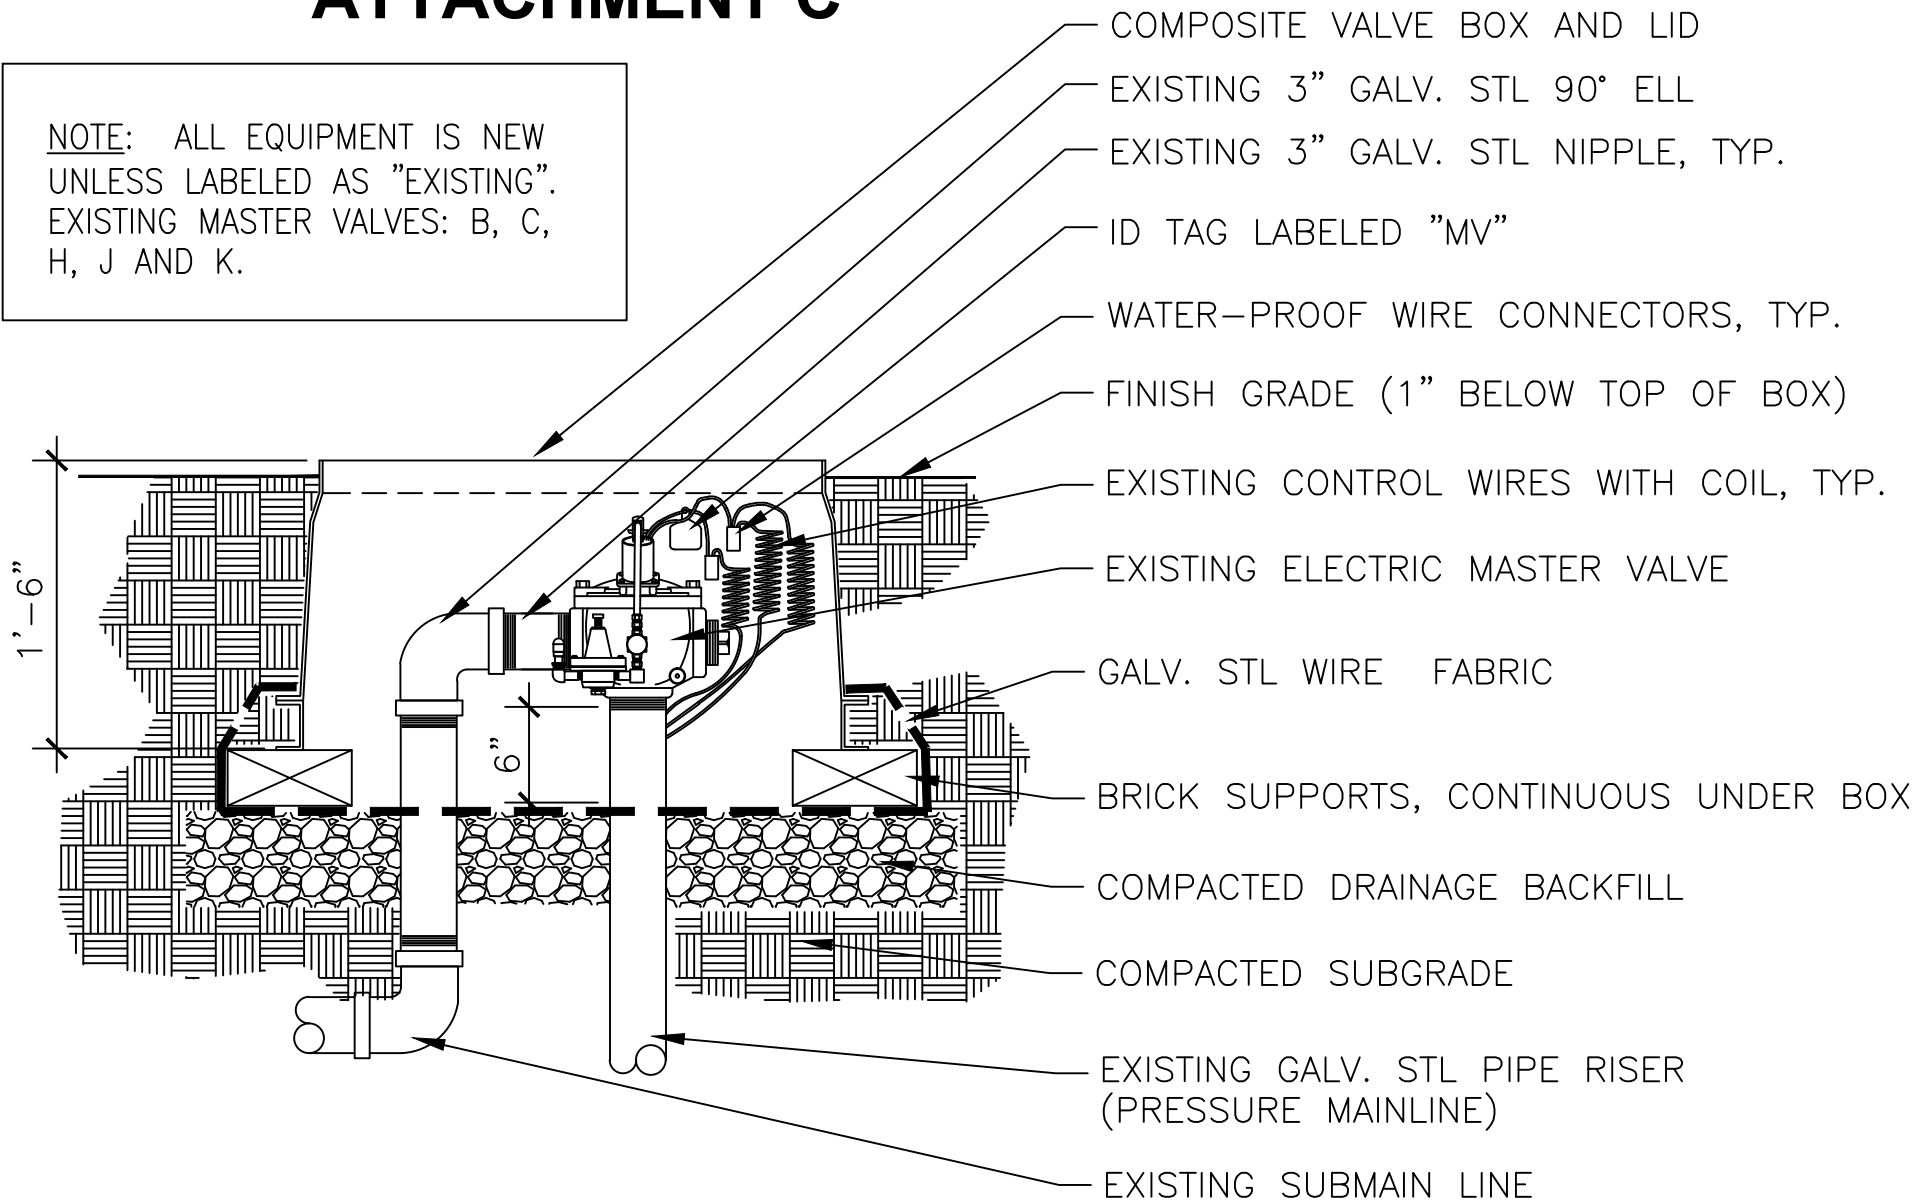

2

VALVE BOX ASSEMBLY DETAIL – EXISTING MASTER VALVE

SCALE: 1" = 1'-0"

SECTION