

\\biaces.com\Work\Build_Serv\TOWN\Projects\2012\1045612.000_VAMC-Tunnels\Drawings\1045612000Plan.dwg 7-15-13 10:39:35 AM RKocher

| Revision | Date |
|----------|------|
| | |
| | |
| | |
| | |
| | |
| | |
| | |
| | |
| | |

| |
|--|
| |
| |
| |
| |
| |
| |
| |
| |
| |
| |

CONSULTANTS:

GEOTECHNICAL CONSULTANT:

ADVANTAGE ENGINEERS

ENGINEERS:

BARRY ISELT & ASSOCIATES, INC.
Multidiscipline Engineers & Consultants
1000 West 10th Street
Brentwood, MO 63143
618.629.0863
www.barryiselt.com

| |
|--|
| |
|--|

Drawing Title

CONNECTING CORRIDOR BLDG 9-38-59
ASBESTOS AND LEAD-BASED PAINT
LOCATION PLAN


| Location | Project Title | Project Number |
|--------------------|------------------------------------|--------------------------------|
| COATESVILLE | REPAIR STRUCTURAL TUNNEL JOINTS | 542-18-104 |
| PA | | Building Number 9 - 38 - 59 |
| Date 07/17/2018 | Checked RCK / RKF | Drawn FPR |
| | | Drawing Number HA101 |
| | | Dwg 3 d 31 |

Office of Construction and Facilities Management

Department of Veterans Affairs

Scale: 1/8"=1'-0"

CONTRACTOR SHALL VERIFY ALL CONDITIONS AND DIMENSIONS FOR THE ENTIRE PROJECT BEFORE PROCEEDING WITH THE WORK.

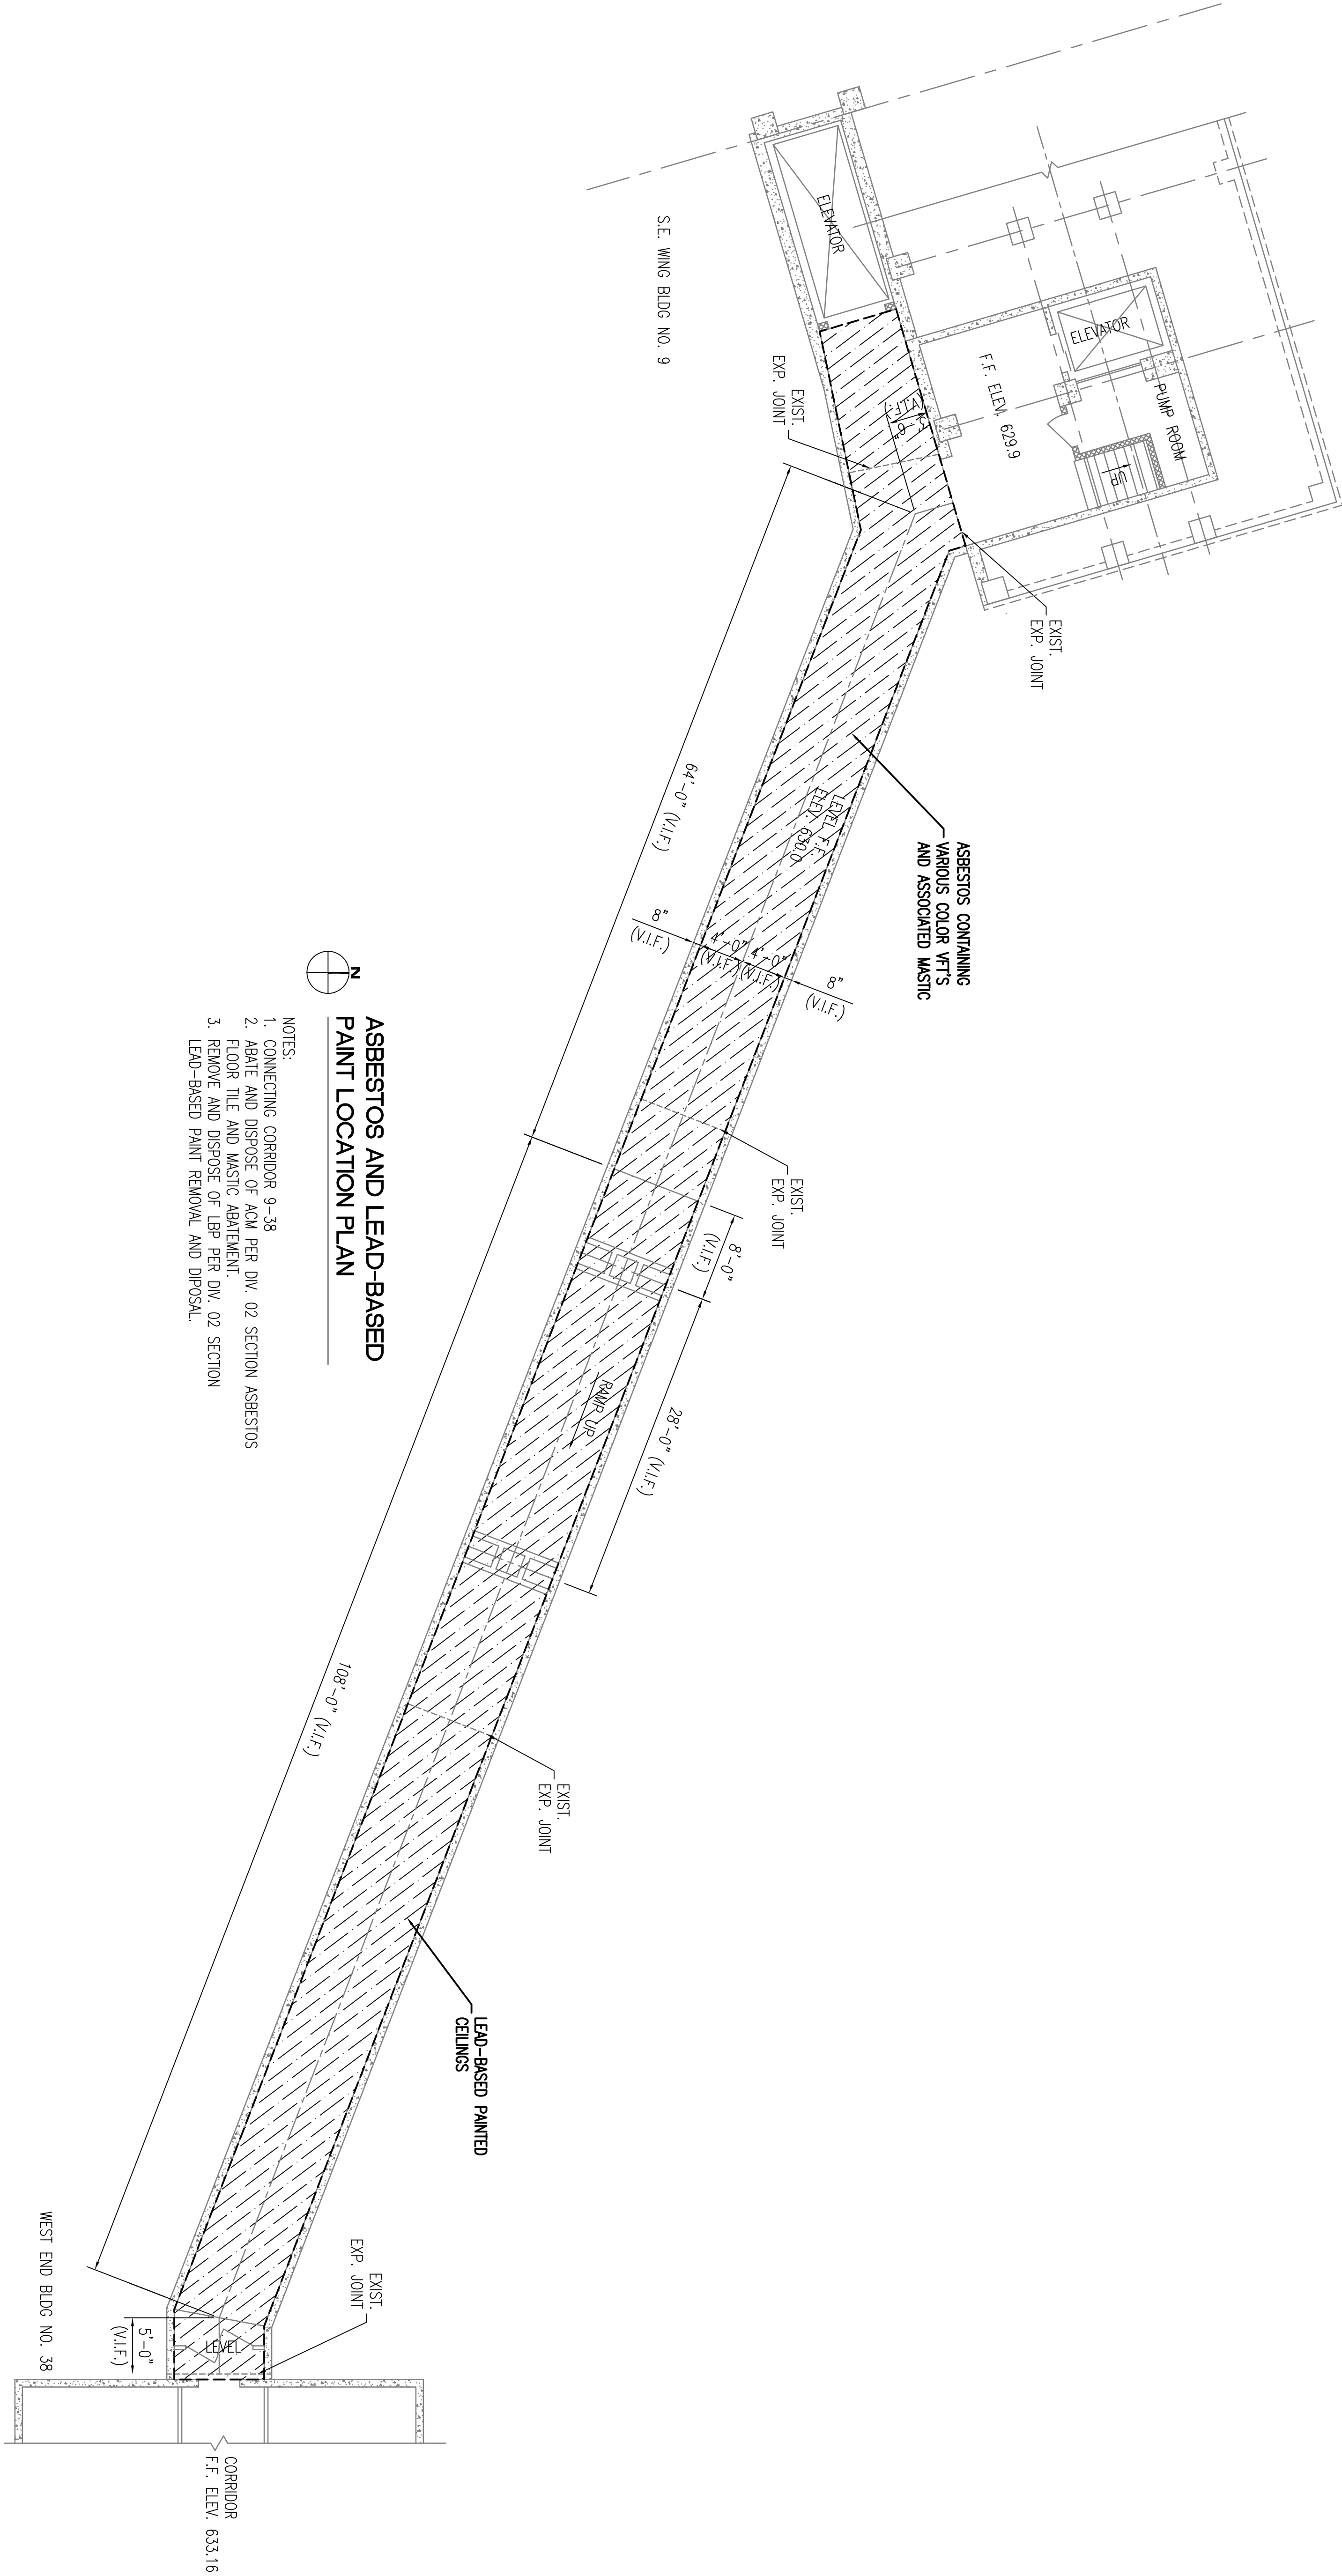

- NOTES:
1. CONNECTING CORRIDOR 9-38
 2. ABATE AND DISPOSE OF ACM PER DIV. 02 SECTION ASBESTOS
 3. FLOOR TILE AND WASTE ABATEMENT.
 3. REMOVE AND DISPOSE OF LBP PER DIV. 02 SECTION
- LEAD-BASED PAINT REMOVAL AND DISPOSAL.

- NOTES:
1. CONNECTING CORRIDOR 38-59
 2. ABATE AND DISPOSE OF ACM PER DIV. 02 SECTION GLOVEBOX ASBESTOS ABATEMENT AND DIV. 02 SECTION ASBESTOS FLOOR TILE AND WASTE ABATEMENT.
 3. REMOVE AND DISPOSE OF LBP PER DIV. 02 SECTION
- LEAD-BASED PAINT REMOVAL AND DISPOSAL.

