

Revision	Date


--	--

Drawing Title DETAILS	Project Title REPAIR STRUCTURAL TUNNEL JOINTS
Location COATESVILLE	Project Number 542-18-04
Checked PER / PKF	Building Number 9 - 38 - 59
Drawn PKF	Drawing Number C102
Date 07/17/2018	Dwg 17 of 31

Office of Construction and Facilities Management Department of Veterans Affairs
--

ROCK CONSTRUCTION ENTRANCE


SCALE: N.T.S.

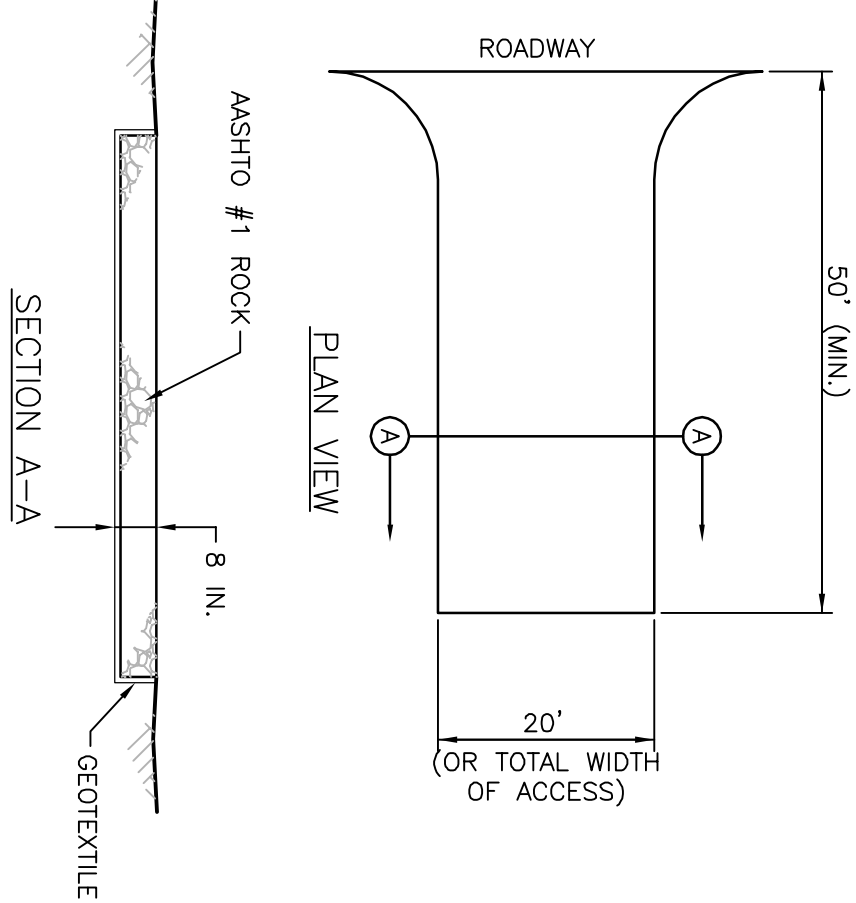

MAINTENANCE:
CONSTRUCTION ENTRANCE THICKNESS SHALL BE CONSISTENTLY MAINTAINED TO THE SPECIFIED DIMENSIONS BY ADJOINING ROCK. A STOCKPILE SHALL BE MAINTAINED ON SITE FOR THIS PURPOSE. AT THE END OF CONSTRUCTION, THE ENTRANCE SHALL BE REMOVED AND RETURNED TO THE CONSTRUCTION SITE.

STANDARD FILTER FABRIC FENCE (18" HIGH)


SCALE: N.T.S.

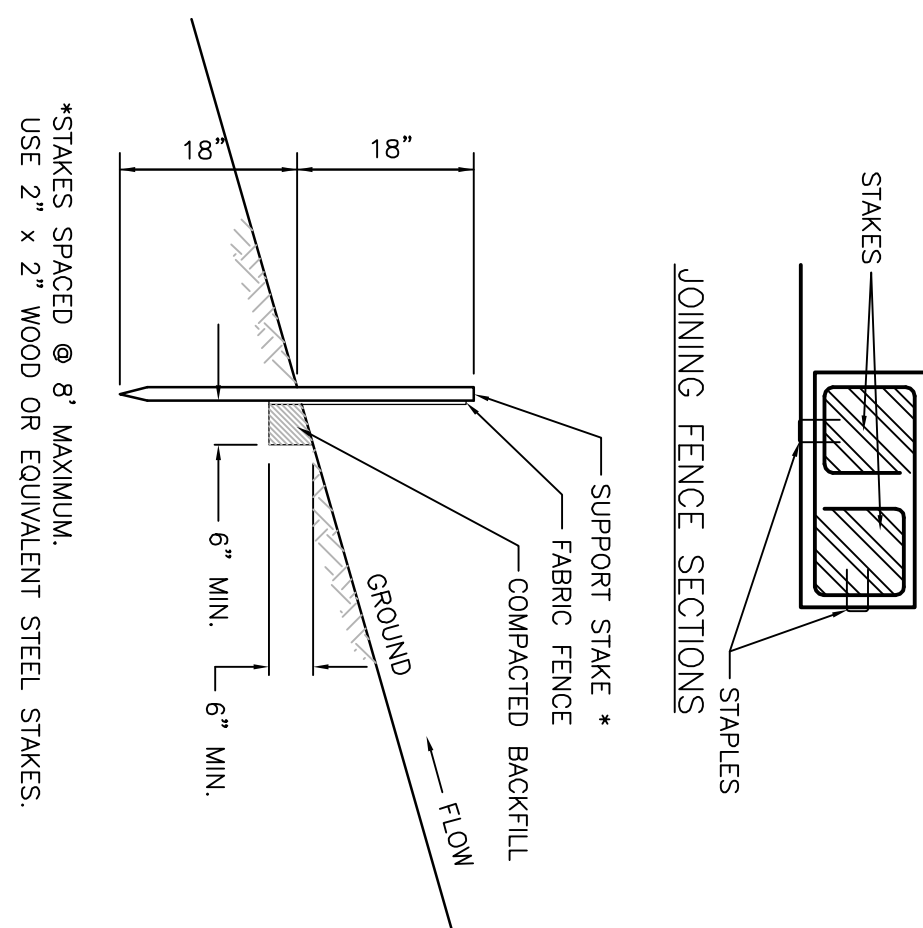


FILTER FABRIC FENCE REINFORCED BY STAKED STRAW BALES


SCALE: N.T.S.

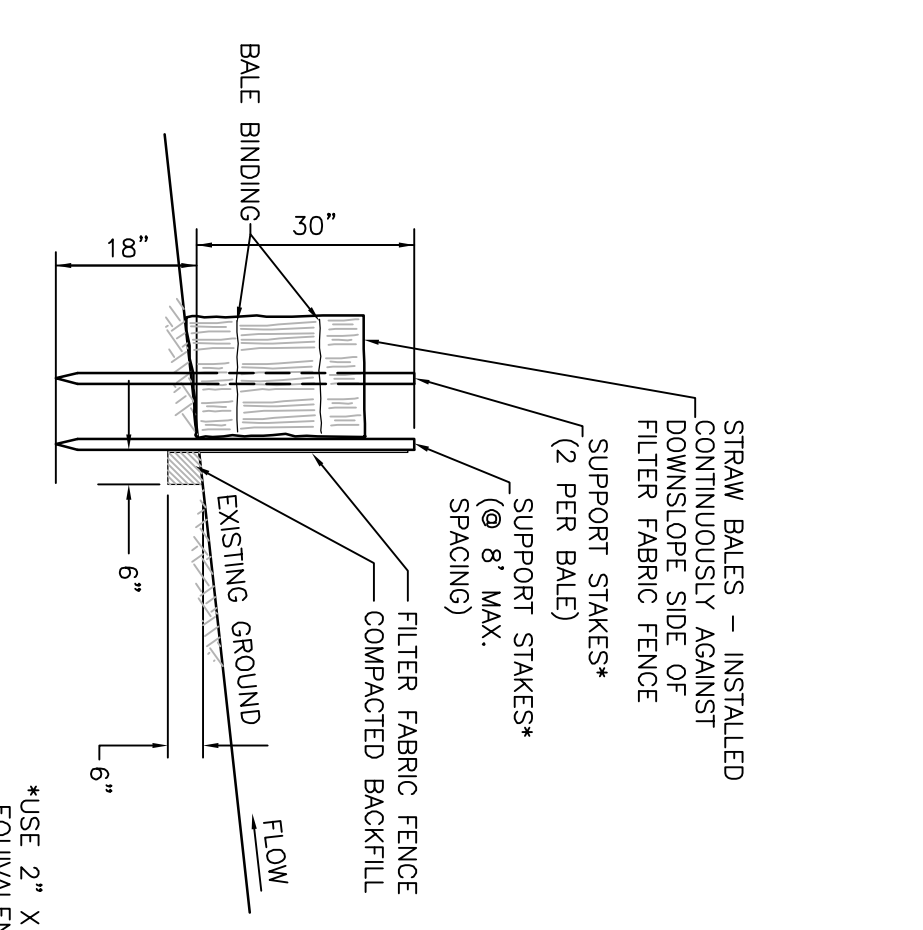


CURBED ROADWAY STORM INLET PROTECTION AND BERM(S)


SCALE: N.T.S.

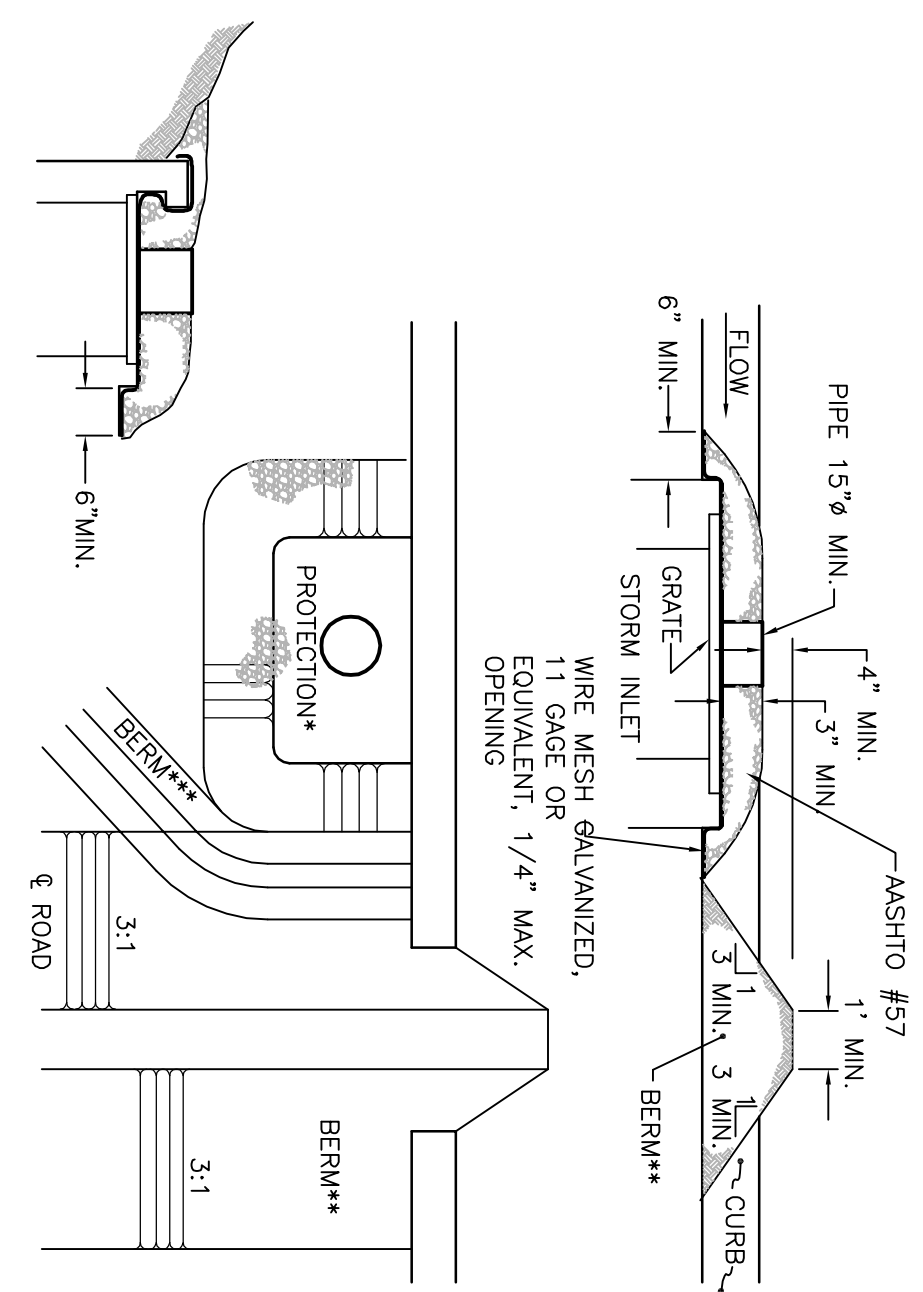


PUMPED WATER FILTER BAG


SCALE: N.T.S.

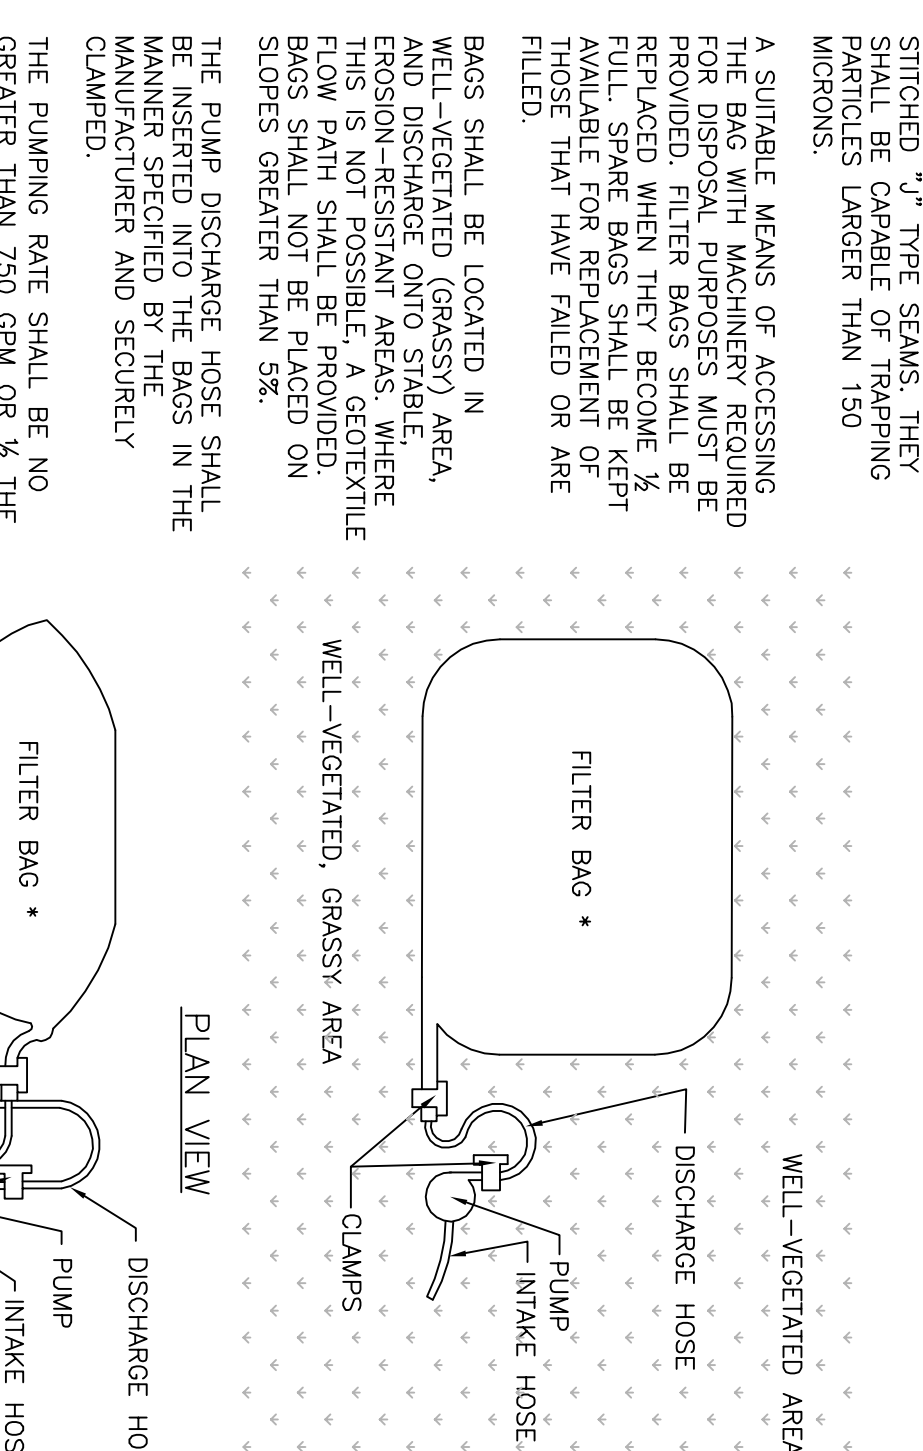


TREE PROTECTION FENCE DETAIL


SCALE: N.T.S.

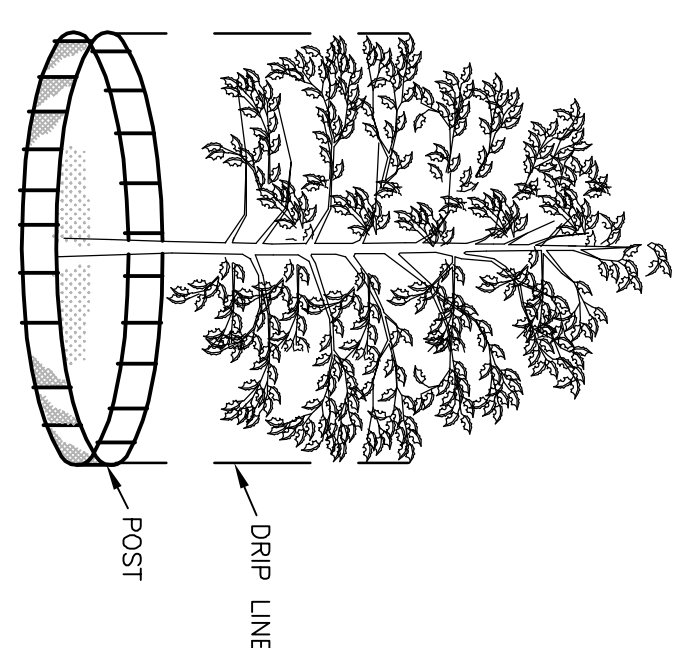

1. FENCING SHALL BE INSTALLED AT 5' OUTSIDE THE DRAINAGE OR 20' FROM THE TRUNK.
PERFORATED PIPE TRENCH DETAIL


SCALE: N.T.S.

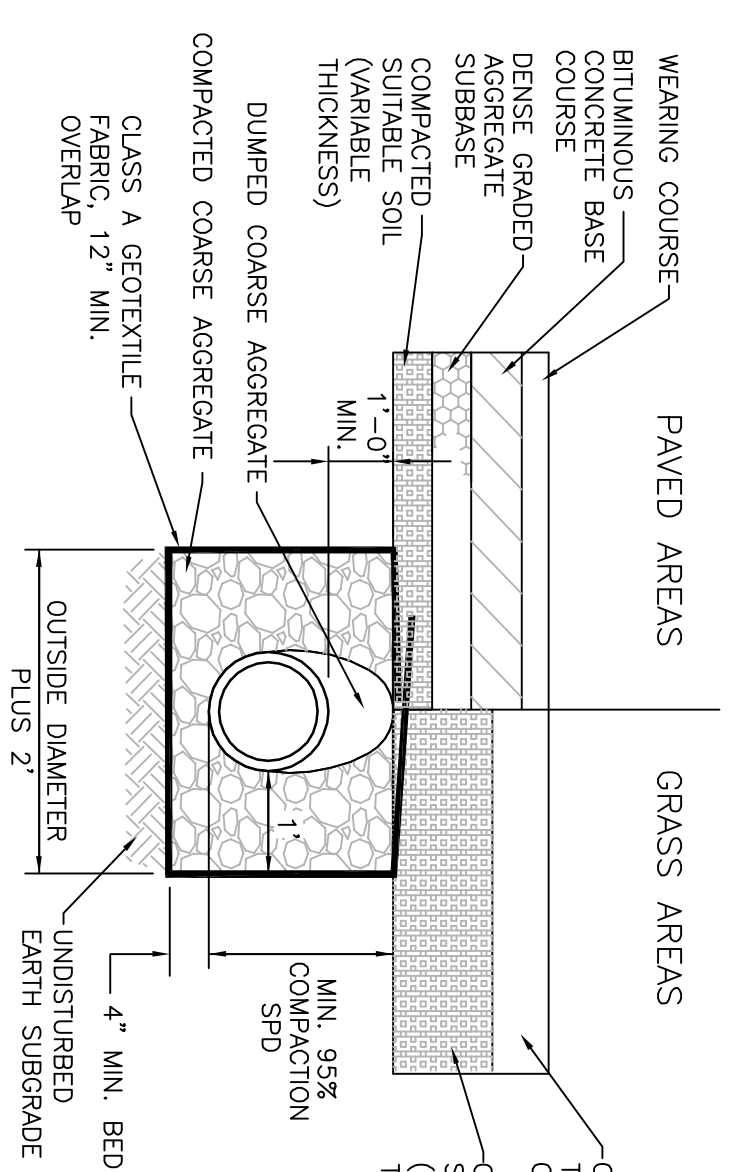

TYPICAL STORM PIPE TRENCH + BACKFILL


SCALE: N.T.S.

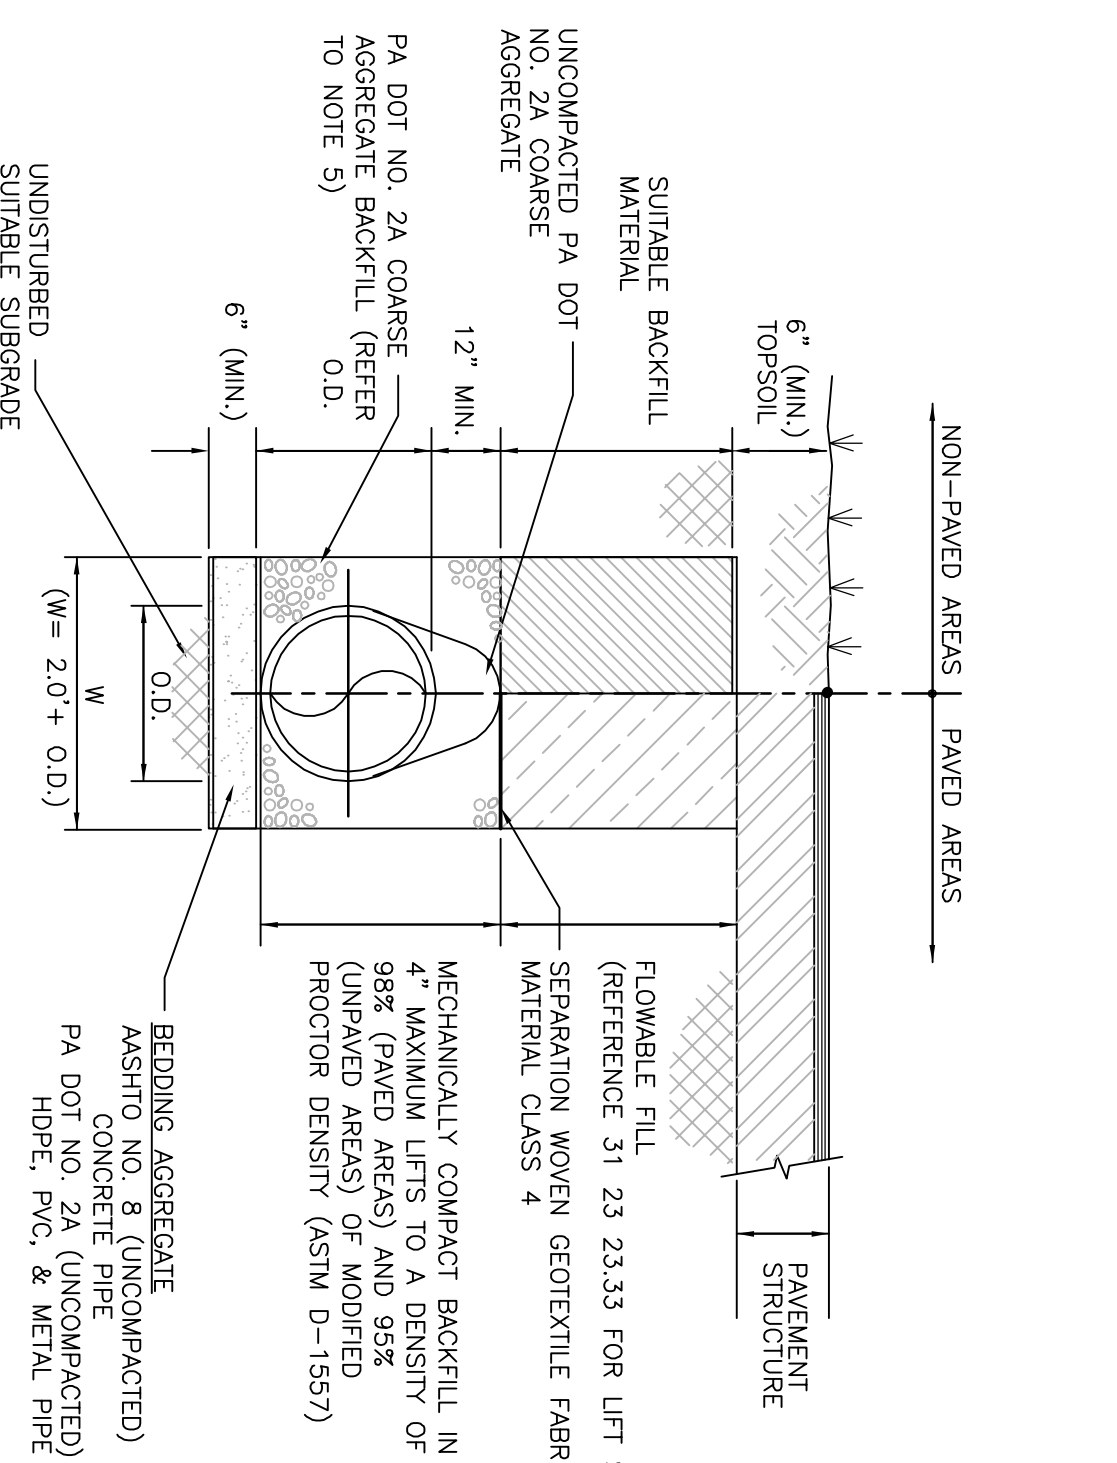

STORM SEWER MANHOLE


SCALE: N.T.S.

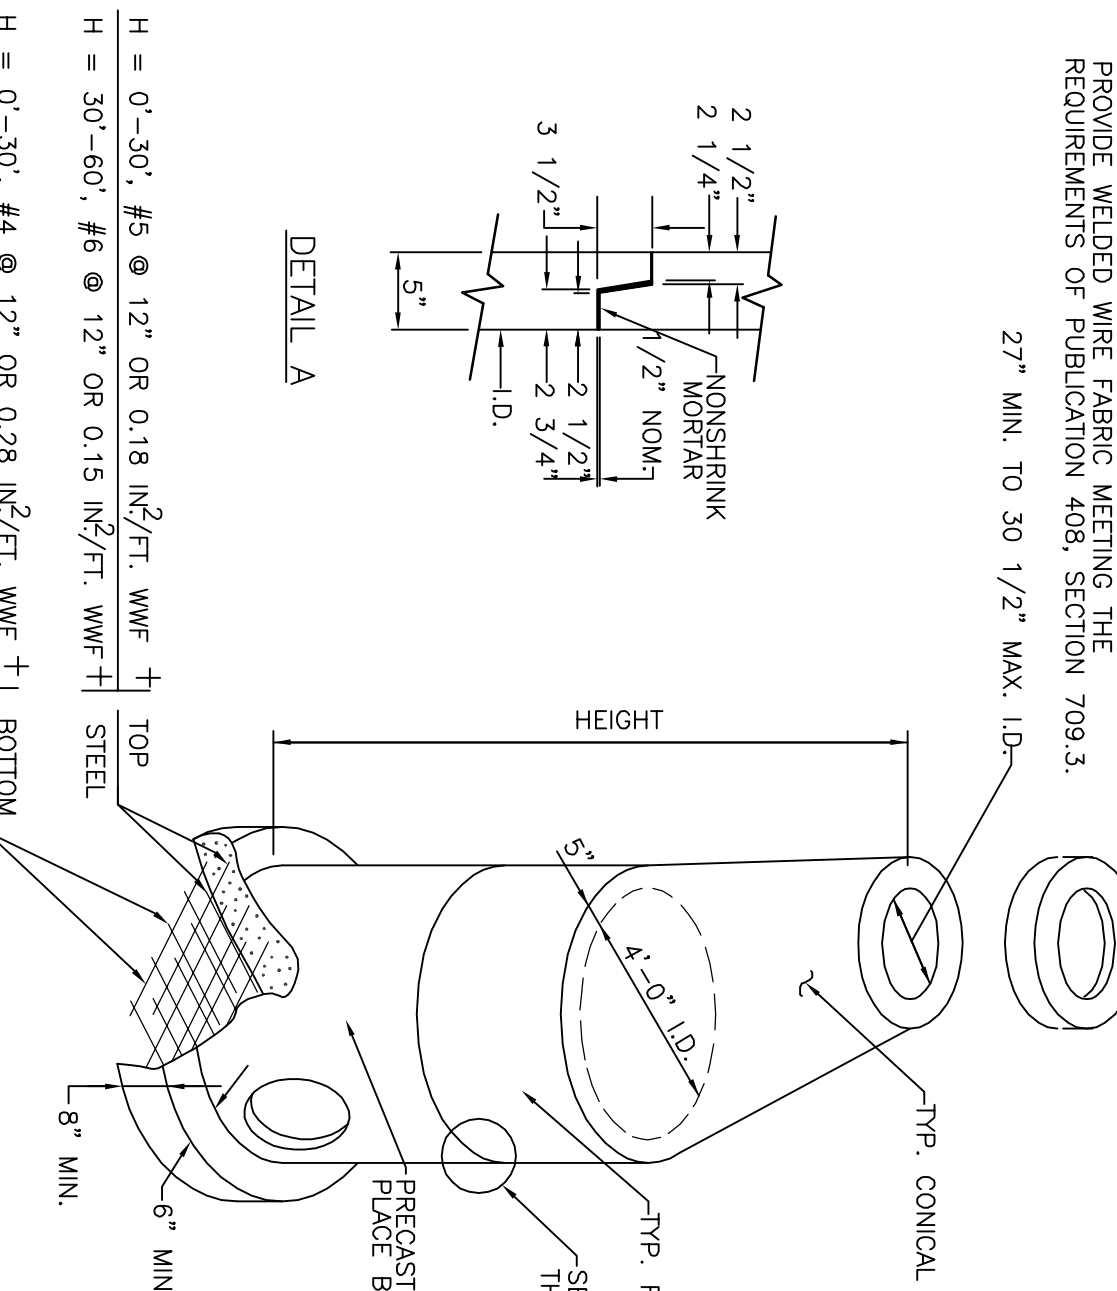


STANDARD CONSTRUCTION DETAIL COMPOST FILTER SOCK

SCALE: N.T.S.

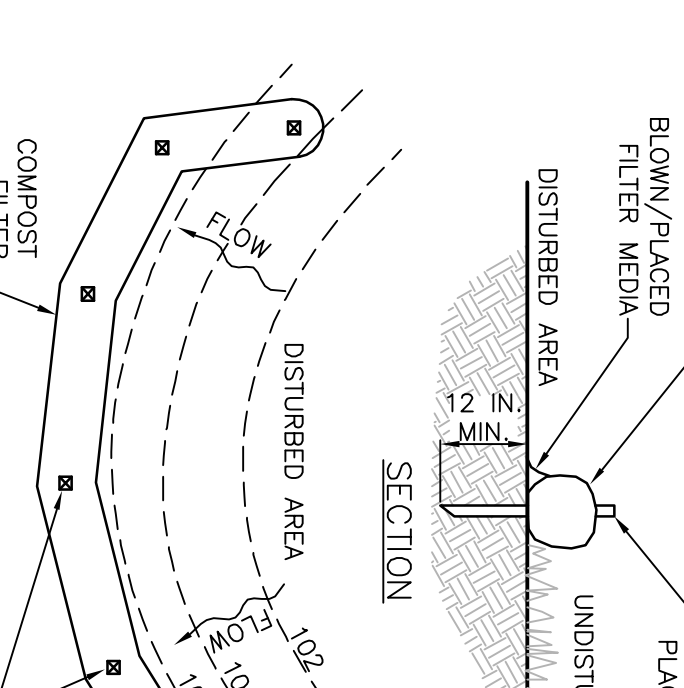


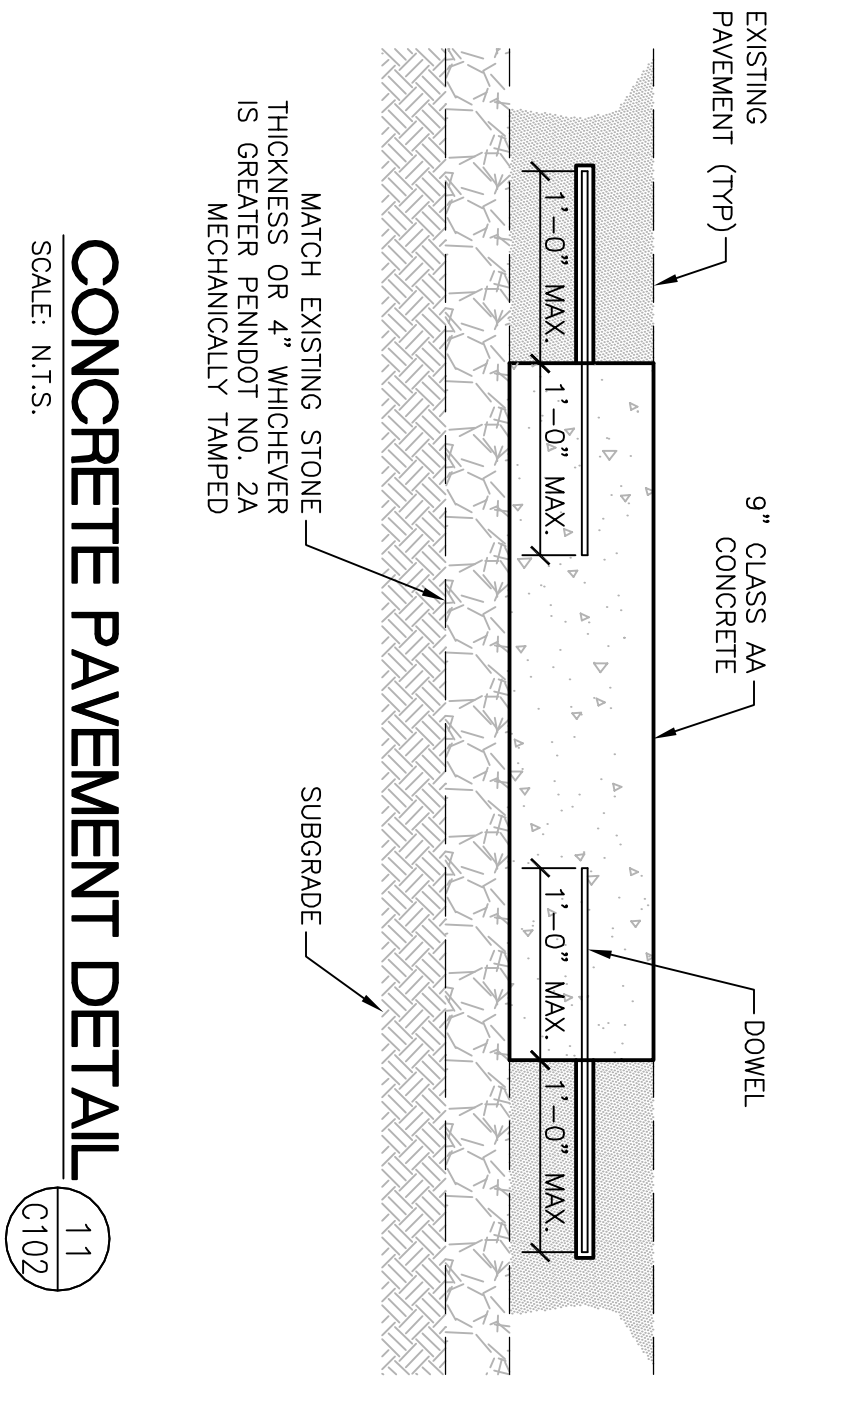


CONCRETE PAVEMENT DETAIL

SCALE: N.T.S.

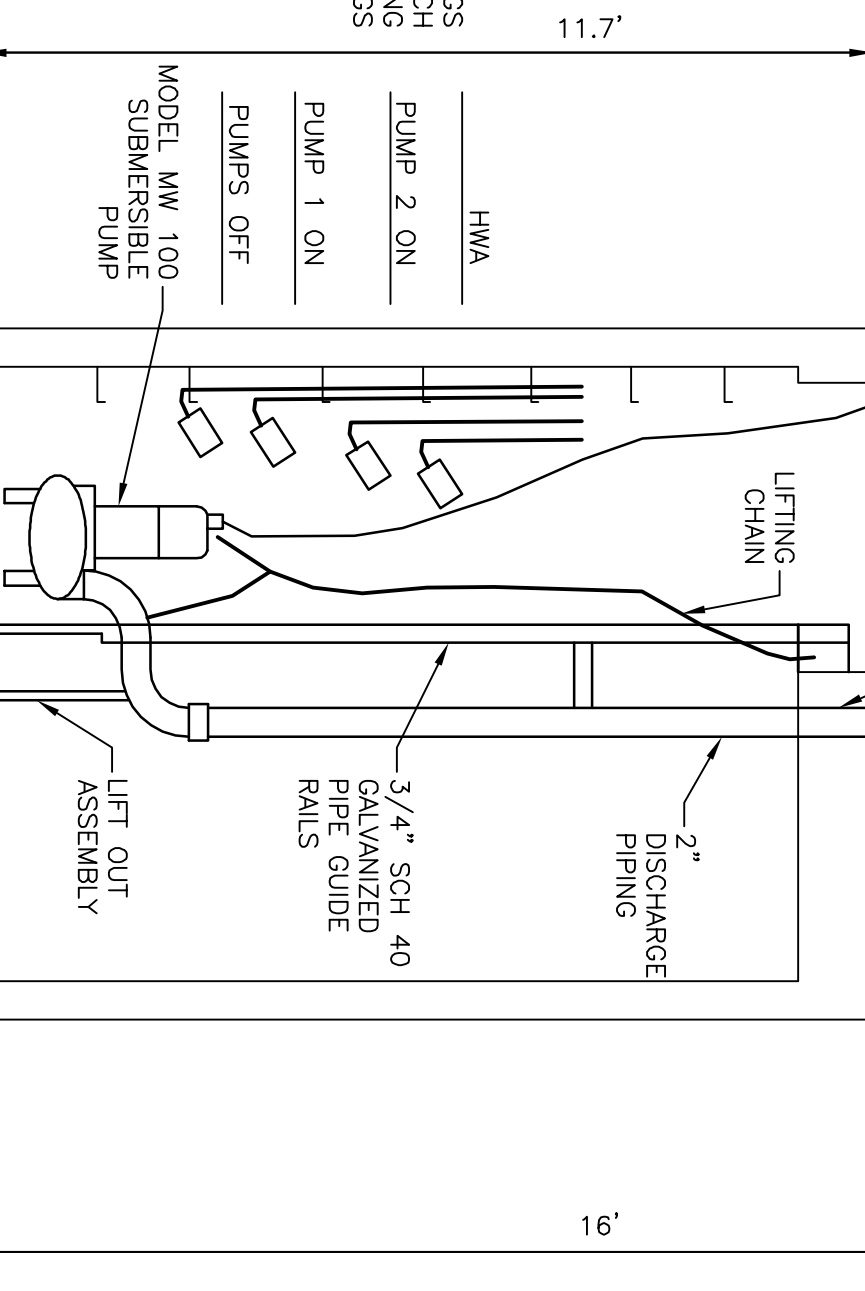

PUMP DETAIL

SCALE: N.T.S.

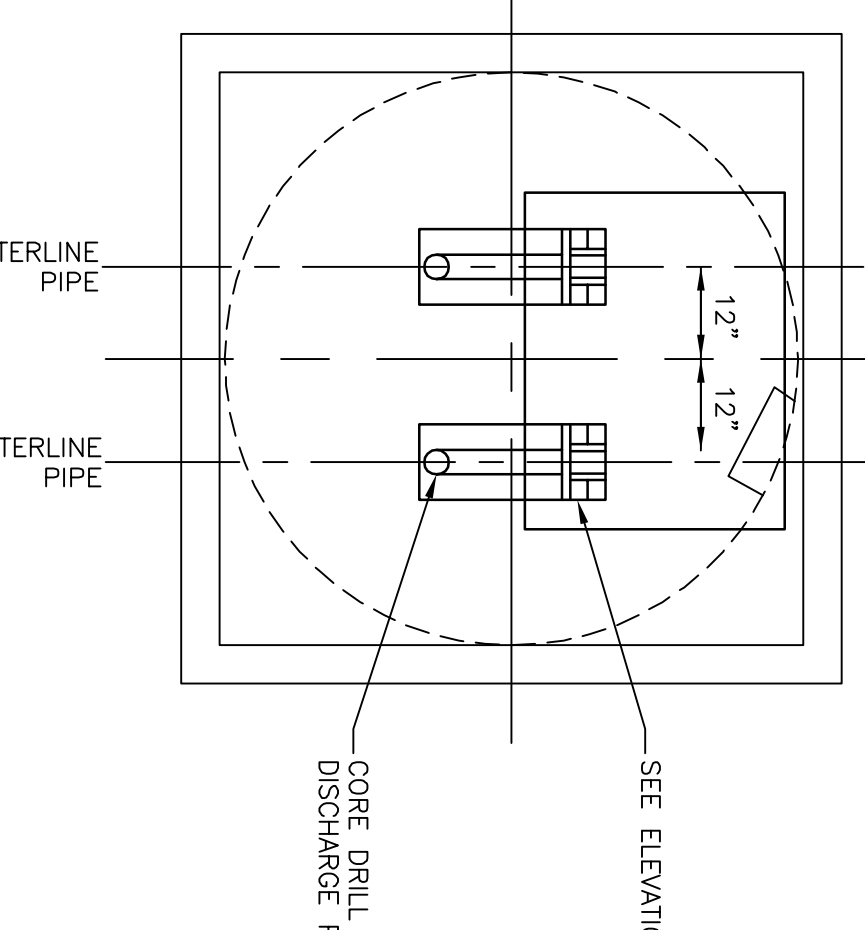


SCALE: N.T.S.