



CEILING SYMBOL LEGEND

INTRAVENOUS TRACK

EXAM LIGHT

FLUORESCENT DIRECT/INDIRECT LIGHT

WALL SCONCE

EXIT SIGN (SHADED AREA INDICATES DIRECTION OF EGRESS)

MECHANICAL LIGHT FIXTURE

RECESSED COVE LIGHT

DENOTES GWB SOFFIT/CEILING

PENDANT MOUNTED LIGHT

FLUORESCENT LIGHT FIXTURE

RETURN GRILL

INCANDESCENT DOWNLIGHT

FLUORESCENT DOWN LIGHT FIXTURE

SUPPLY DIFFUSER

PENDANT MOUNTED LIGHT TUBE

LIGHT - STEM MOUNTED

RECESSED FLUORESCENT WALL WASHER

RADIANT PANEL

CEILING HEIGHT DESIGNATION (WHEN HEIGHT VARIES FROM TYPICAL)

10' 6" A.F.F.

UNDER CABINET TASK LIGHT

FLUORESCENT STAIRWELL LIGHT FIXTURE


DISC LIGHT IN ALL STAIRWELLS - WALL MOUNTED

SECURITY CAMERA

CONTINUOUS FLUORESCENT TUBE AND BALLAST CONCEALED INDIRECT FIXTURE

CURTAIN TRACK

CEILING CONTRACTOR TO MEASURE EACH CEILING AREA AND ESTABLISH A CEILING LAYOUT TO BALANCE BOARD WIDTHS AT OPPOSITE EDGES OF EACH ROOM. AVOID USE OF LESS-THAN 6" TILES.

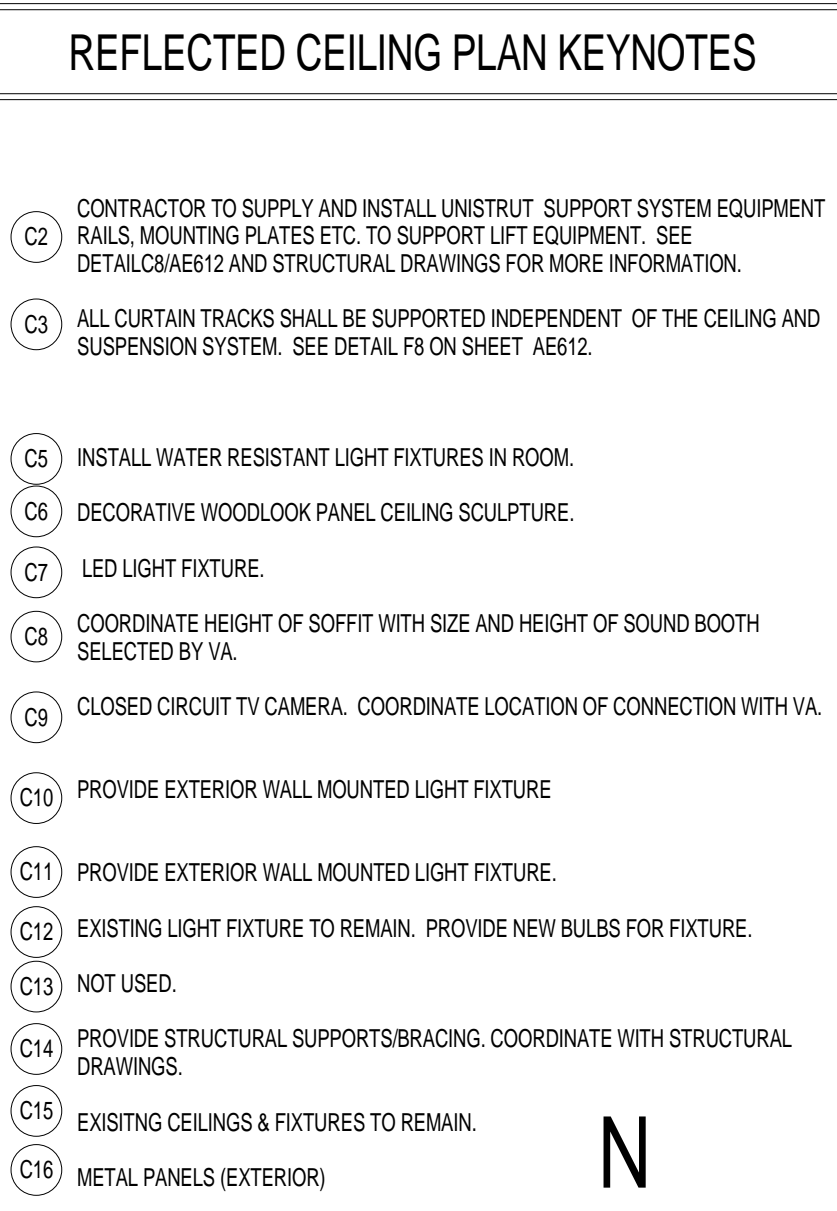

3-6231 OCT 1978

VA FORM 08-6231, OCT 1978