



KEY	NOTE
1	DEMOLISH EXISTING SPLIT SYSTEM CASSETTE TYPE. REMOVE CONDENSING UNIT ON ROOF AS WELL AND ALL ASSOCIATED REFRIGERANT AND CONDENSATE DRAIN PIPING.
2	EXHAUST DUCT UP TO EXHAUST FAN ON ROOF TO REMAIN.
3	EXISTING RETURN AIR GRILLE IN CORRIDOR TO BE DEMOLISHED.
4	EXISTING DUCTWORK AND ASSOCIATED AIR TERMINALS TO BE DEMOLISHED, TYPICAL.
5	DEMOLISH EXISTING EXHAUST SYSTEM.
6	EXISTING DUCTWORK TO BE DEMOLISHED.
7	DEMOLISH EXISTING DUCT AND EXHAUST FAN ON ROOF. PATCH ROOF AND CEILING.

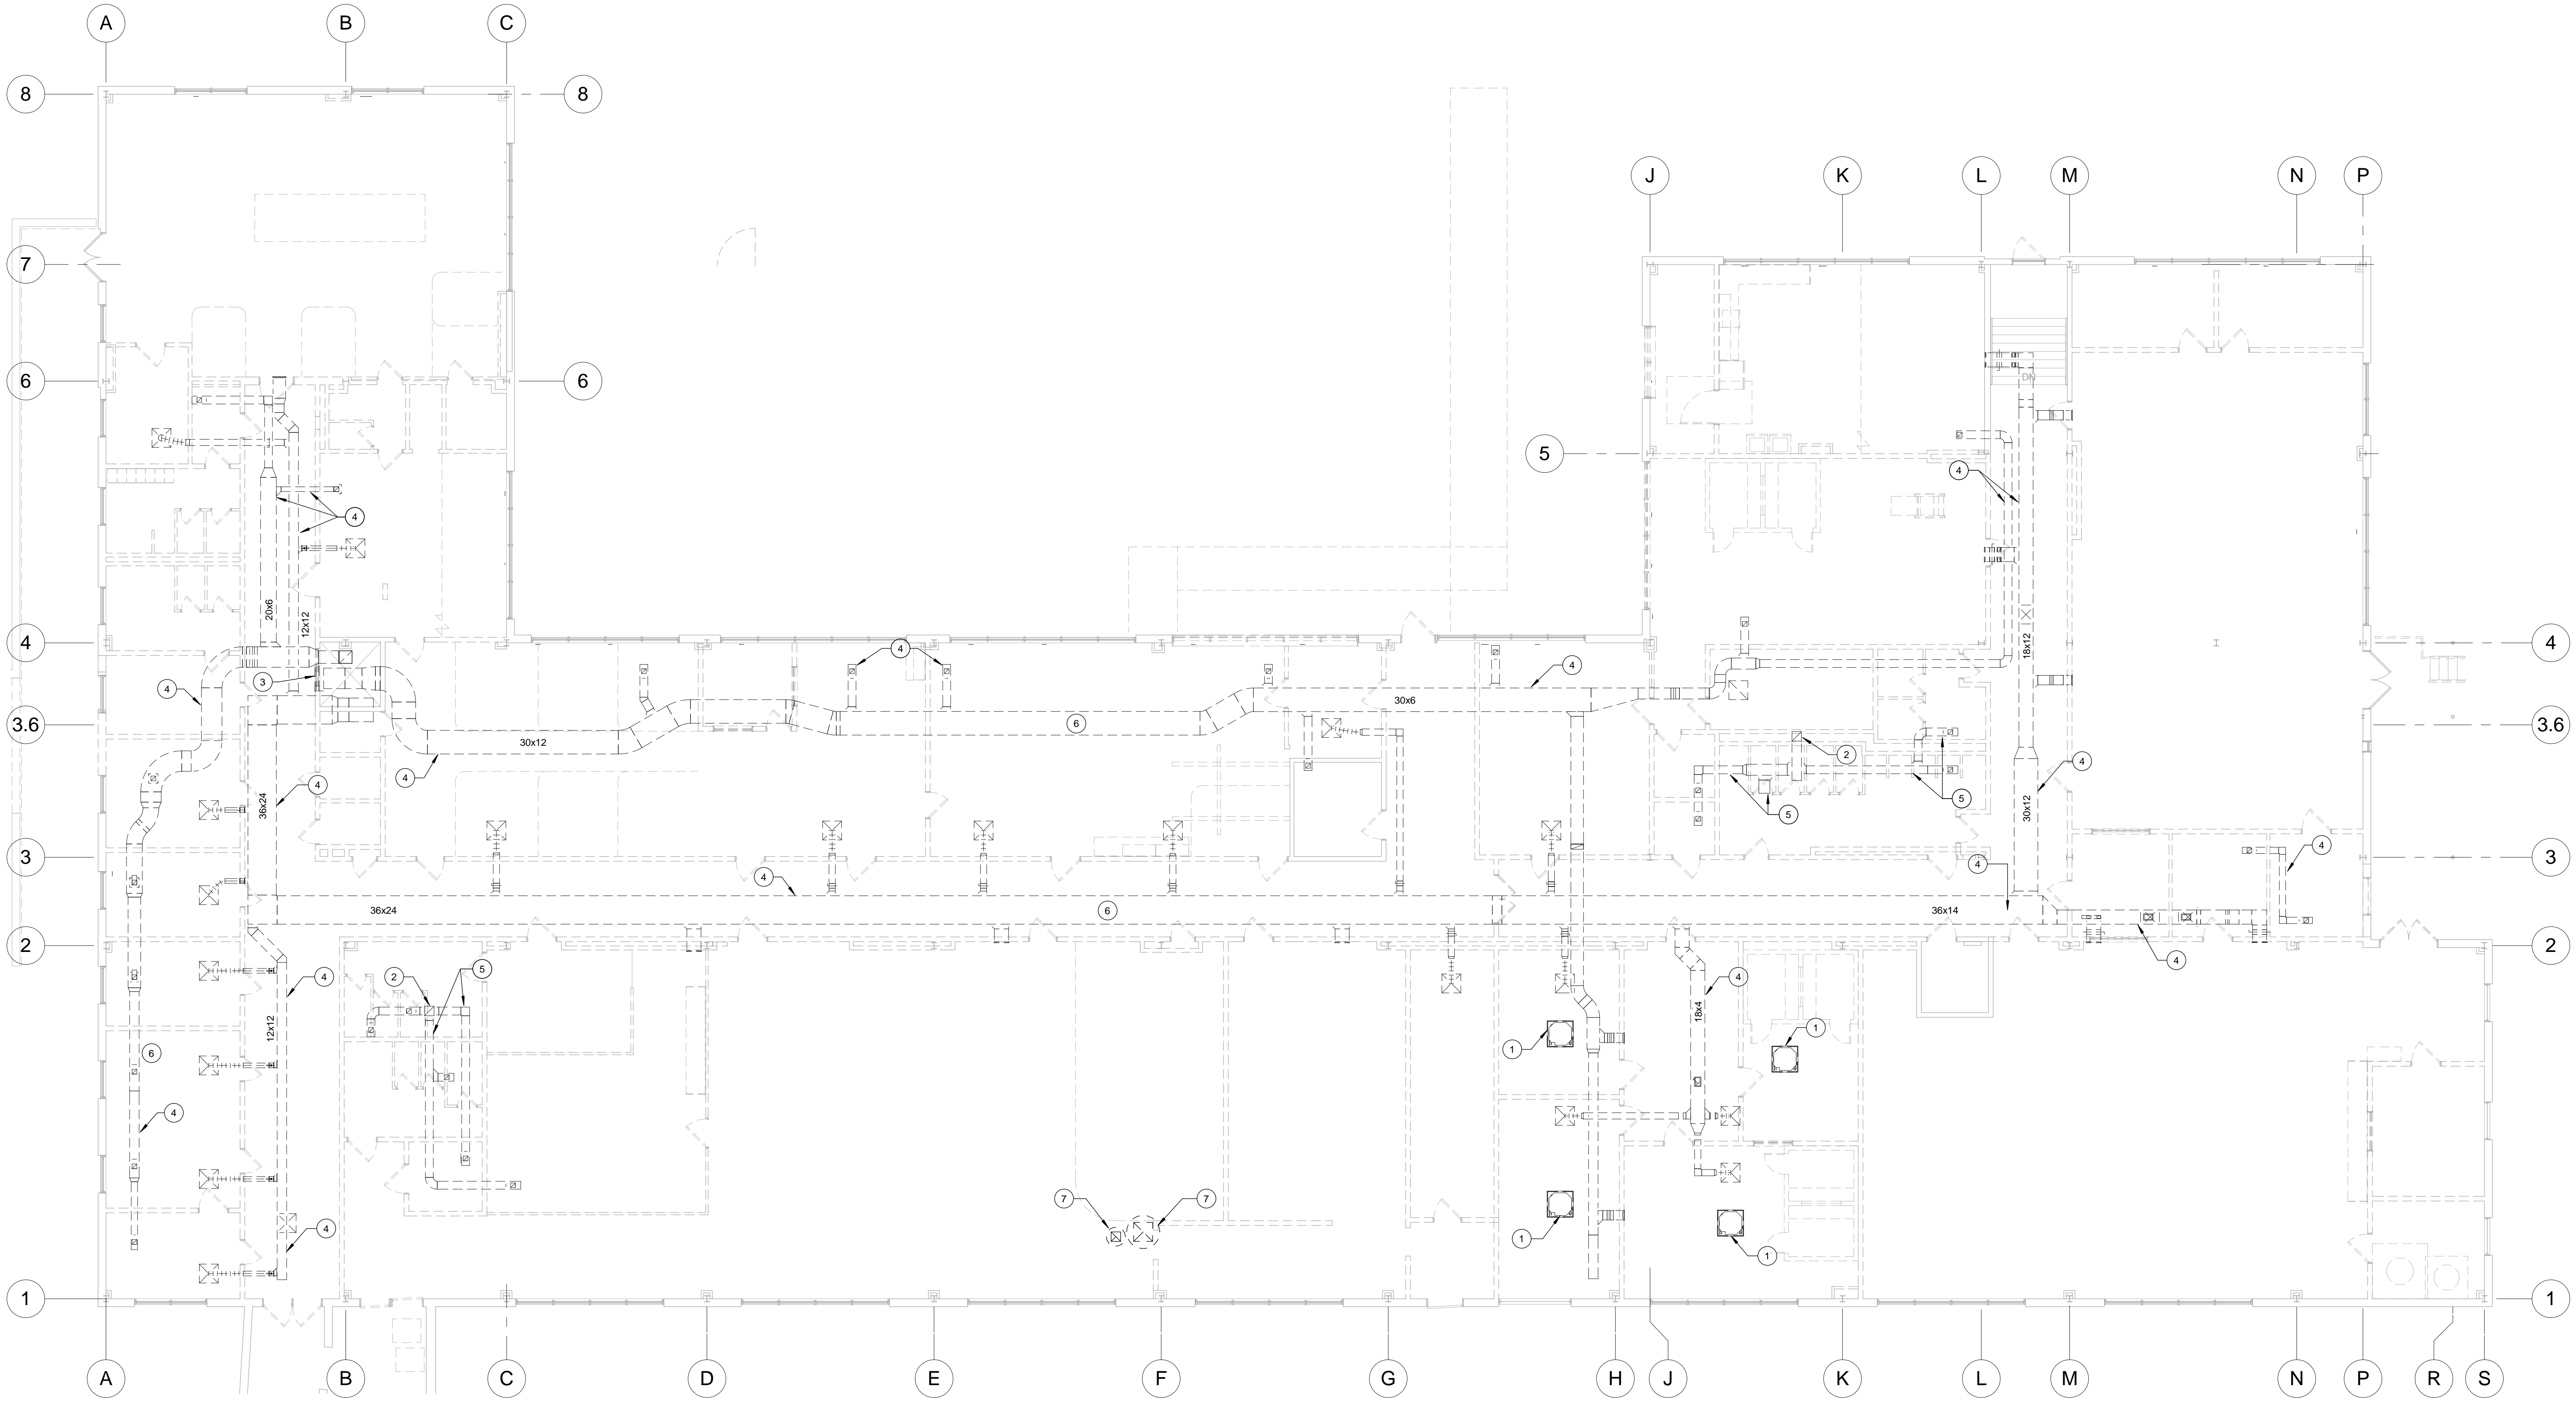

1 1ST FLOOR HVAC DEMOLITION PLAN
1/8" = 1'-0"

FULLY SPRINKLERED
ISSUED FOR BID

CONSULTANTS:										PROJECT MANAGER:		Project Number 3627	Scale 1/8" = 1'-0"	Drawing Title 1ST FLOOR MECHANICAL DEMOLITION PLAN		Project Title RENOVATE BUILDING 69		VA Project Number 542-CSI-203		Office of Facilities Management	
Project Manager BRAY MOONEY CONSULTING 410 E. 21 STREET CHESTER, PA 19013 Tel: (610) 872-3716		Architect WZG, STRUCTURAL FACILITIES SOLUTIONS 2520 RENAISSANCE BLVD., SUITE 110 KING OF PRUSSIA, PA 19406 Tel: (610) 270-0599		Structural Engineer WZG, STRUCTURAL CONSULTING ENGINEERS P.O. BOX 24 40 LITTLE ROAD ZIEGLERVILLE, PA 19482 Tel: (610) 287-5194		MEP/FP Engineer APOGEE CONSULTING GROUP 7330 CHAPEL HILL ROAD, SUITE 202 RALEIGH, NC 27606 Tel: (919) 859-7420		Civil Engineer GUIDON DESIGN 2453 N DELAWARE STREET INDIANAPOLIS, IN 46205 Tel: (317) 600-6388		Fire Protection Consultant HARRINGTON GROUP 7508 E. INDEPENDENCE BLVD., SUITE 116 CHARLOTTE, NC 28277 Tel: (704) 531-0077		Cost Estimator BRAY MOONEY CONSULTING 410 E. 21 STREET CHESTER, PA 19013 Tel: (610) 872-3716		Aquatic Consultant ATLANTIC AQUATIC ENGINEERING 1823 DEEP RUN ROAD PIPERSVILLE, PA 18947 Tel: (215) 786-0409		Associate Architects W. COOK ARCHITECTS 1251 ROMANSVILLE ROAD COATESVILLE, PA 19320 Tel: (610) 383-4460		Building Number 69			
Revisions		Date										Approved: Project Director		Location 1400 Black Horse Hill, Coatesville, PA		Drawing Number MD111		Dwg. 43 of 86		 Department of Veterans Affairs	
														Date 1/22/2014		Checked DJR		Drawn ORD			